


PARK VILLAGE EAST

BASEMENT FLOOR

 

GENERAL NOTES:
 Do not scale from this drawing.
 Check drawing on receipt and immediately report any discrepancies to the Architect.
 Verify all dimensions and levels on site prior to construction.
 The contents of this drawing are Stiff + Trevillion Architects LLP copyright and shall not be re-used without their written permission.


No.	Date	Revision Notes

PLANNING

Stiff + Trevillion


Stiff + Trevillion Architects LLP
 16 Woodfield Road
 London W9 2BE
 T +44(0)20 8940 5550
 F +44(0)20 8949 8668
 mail@stiffandtrevillion.com
 www.stiffandtrevillion.com

Project 36 PARK VILLAGE EAST LONDON NW1 1PZ		
Drawing BASEMENT FLOOR AS EXISTING		
Project No 3139	Drawing No TP.100	Revision -
Scale 1:50 @ A1 1:100 @ A3	Date JUL/2010	Revised 00/00/0000

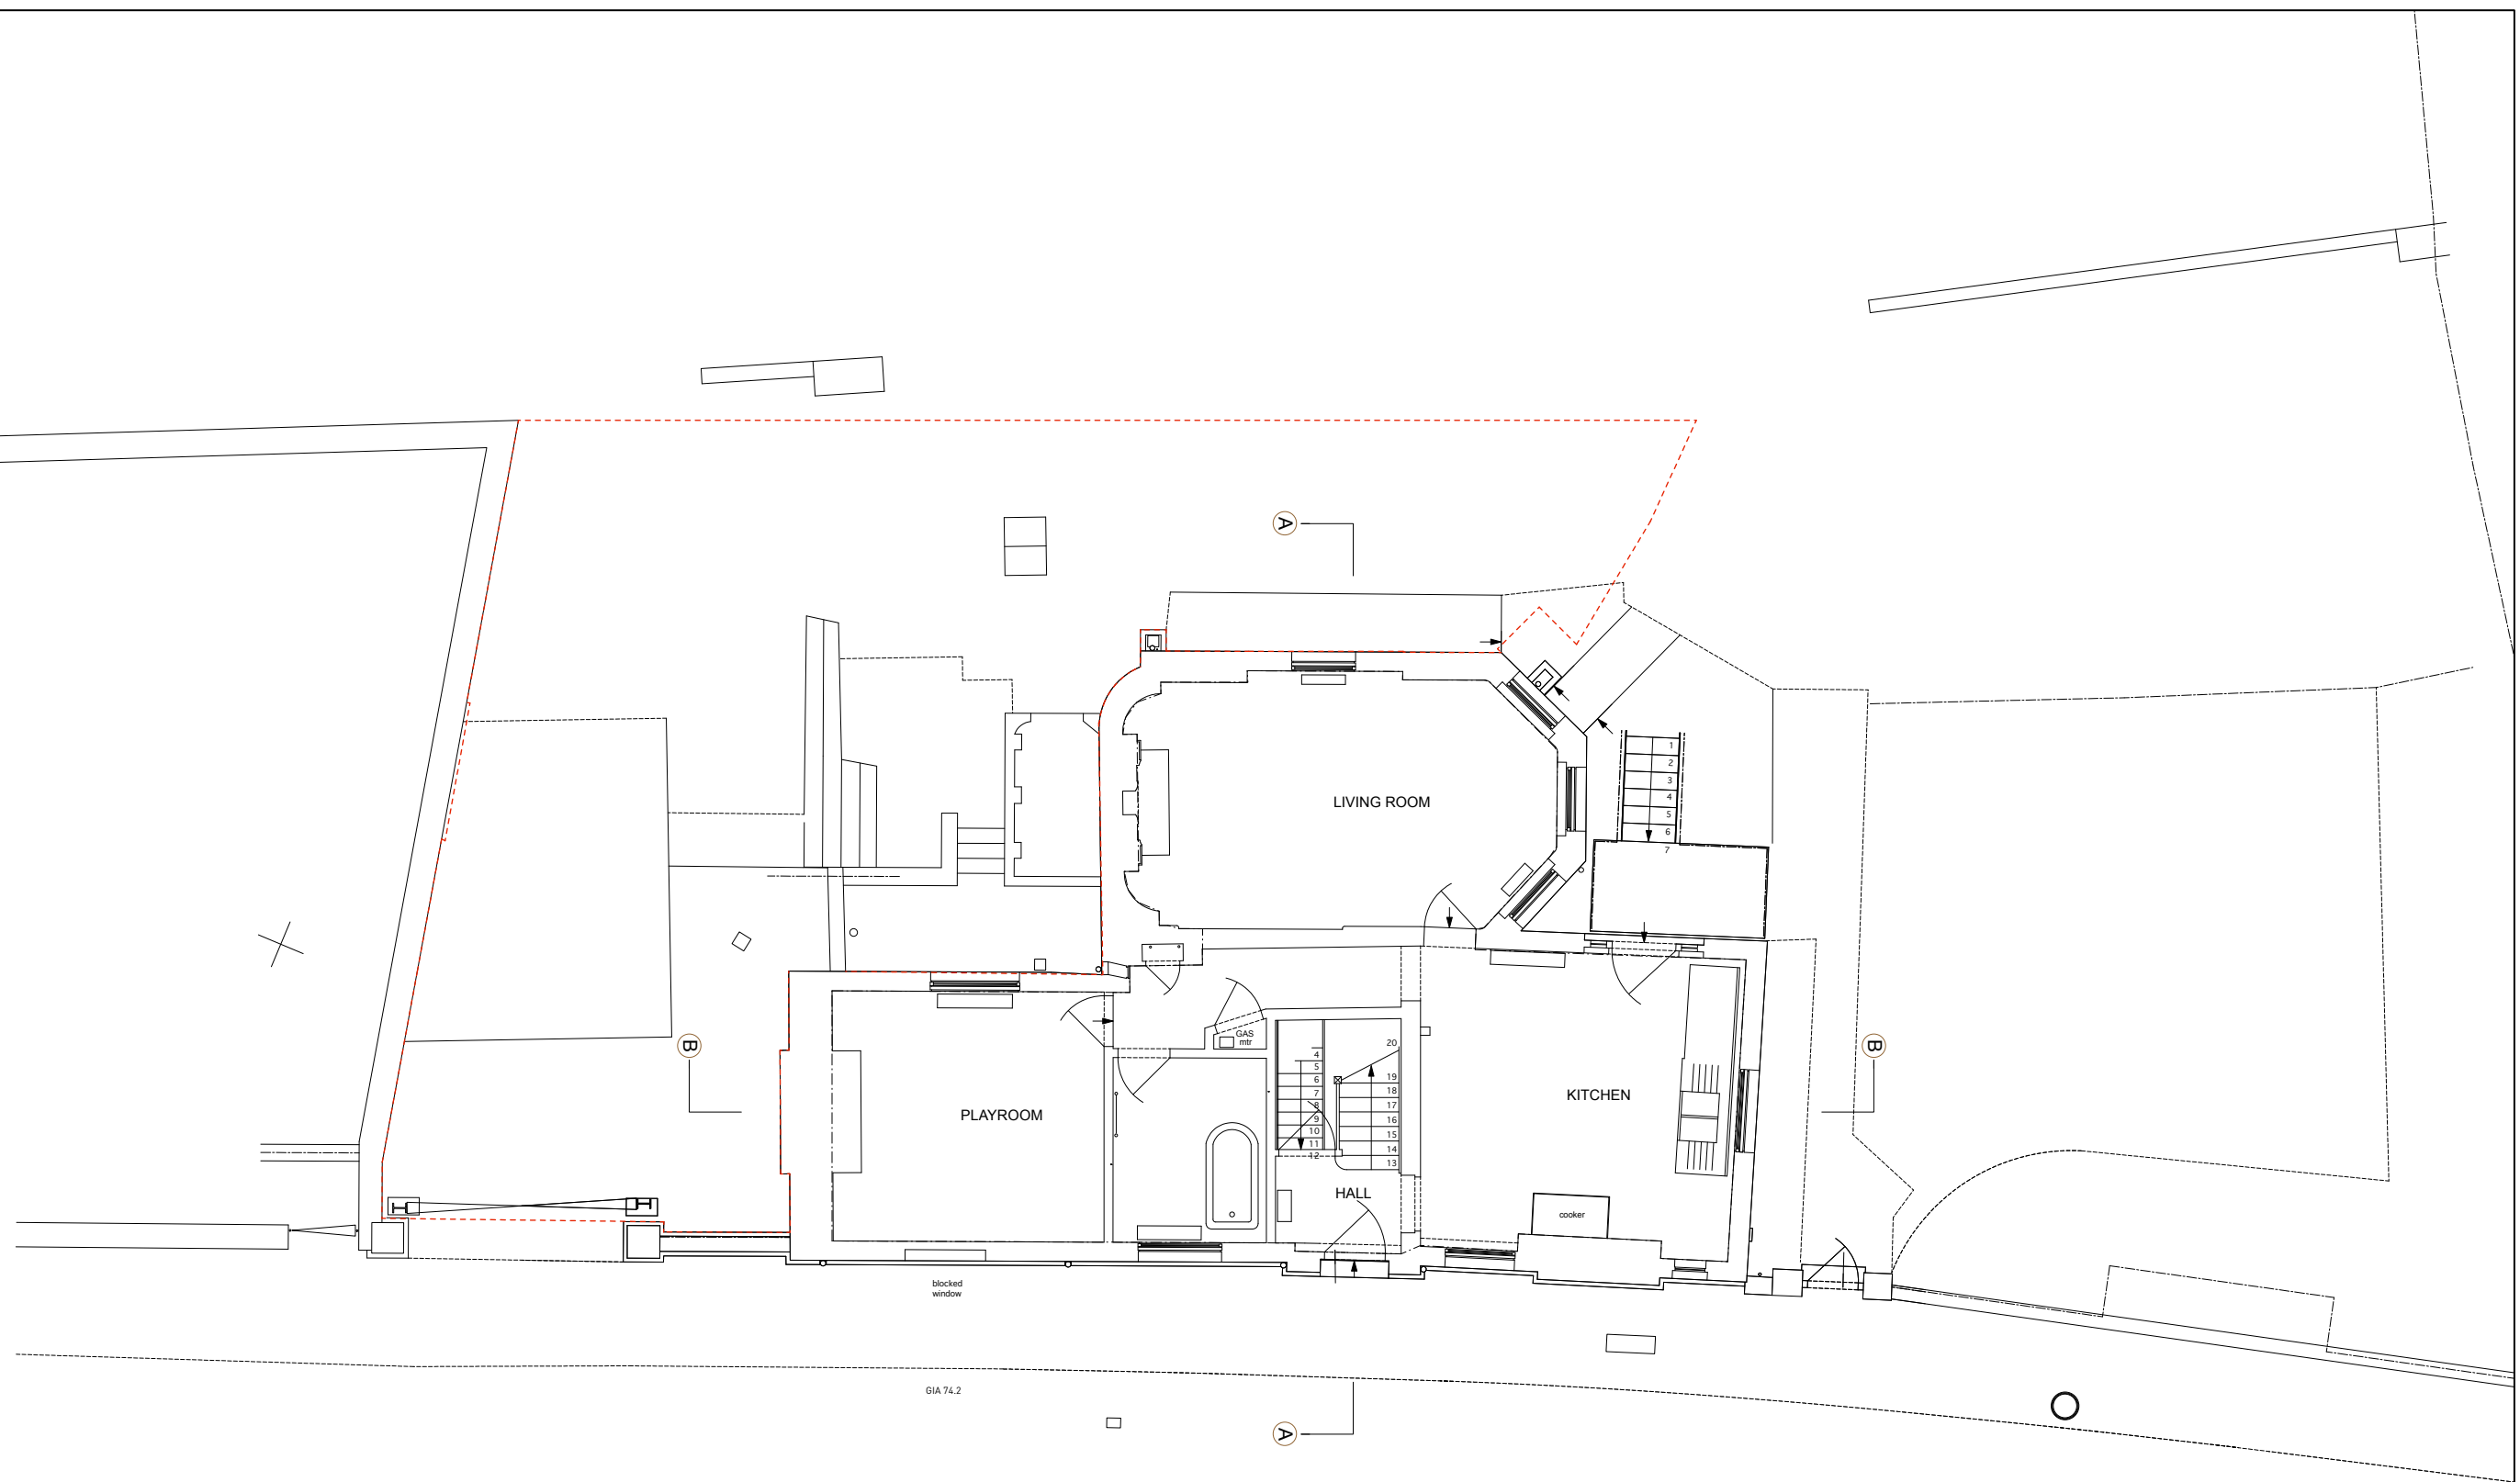

PARK VILLAGE EAST

GROUND FLOOR

 

GENERAL NOTES:
 Do not scale from this drawing.
 Check drawing on receipt and immediately report any discrepancies to the Architect.
 Verify all dimensions and levels on site prior to construction.
 The contents of this drawing are Stiff + Trevillion Architects LLP copyright and shall not be re-used without their written permission.


No.	Date	Revision Notes

PLANNING

Stiff + Trevillion


Stiff + Trevillion Architects LLP
 16 Woodfield Road
 London W9 2BE
 T +44(0)20 8940 5550
 F +44(0)20 8949 8668
 mail@stiffandtrevillion.com
 www.stiffandtrevillion.com

Project 36 PARK VILLAGE EAST LONDON NW1 1PZ		
Drawing GROUND FLOOR AS EXISTING		
Project No 3139	Drawing No TP.101	Revision -
Scale 1:50 @ A1 1:100 @ A3	Date JUL/2010	Revised 00/00/0000

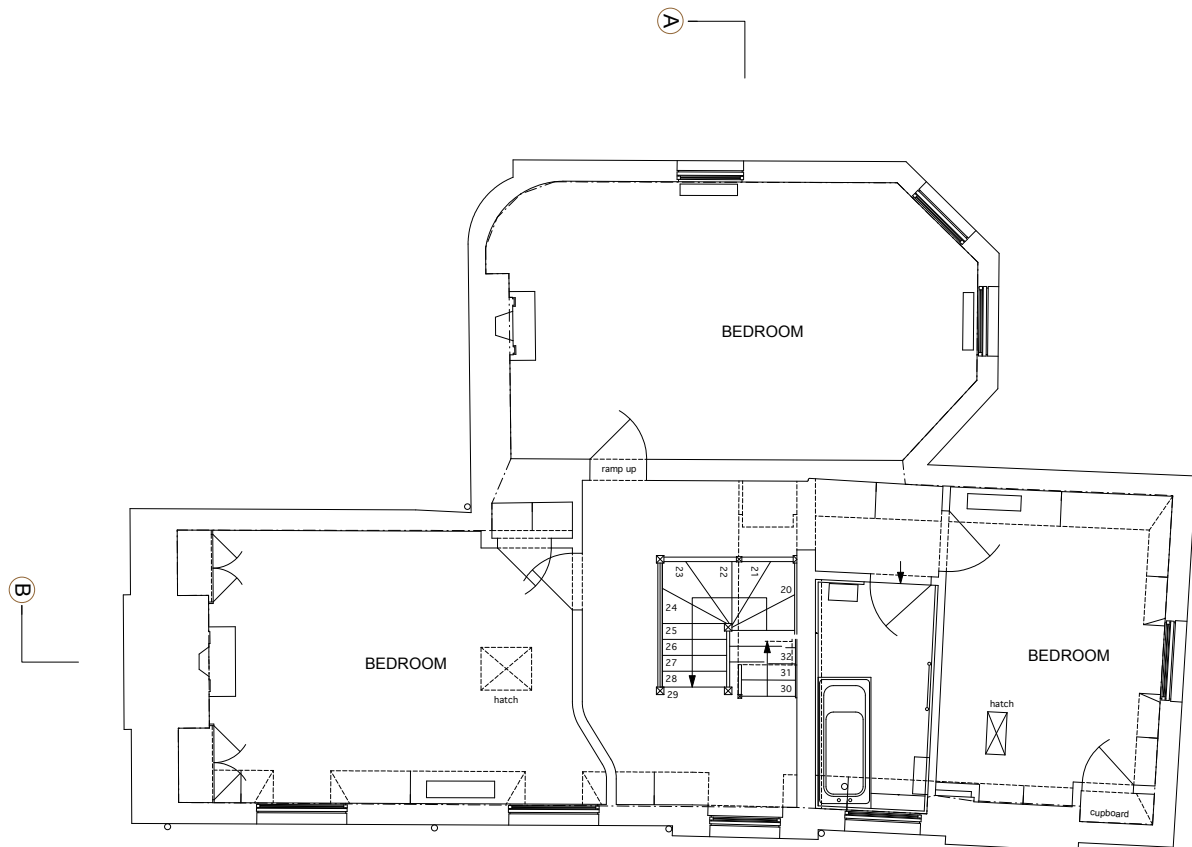


PARK VILLAGE EAST

FIRST FLOOR

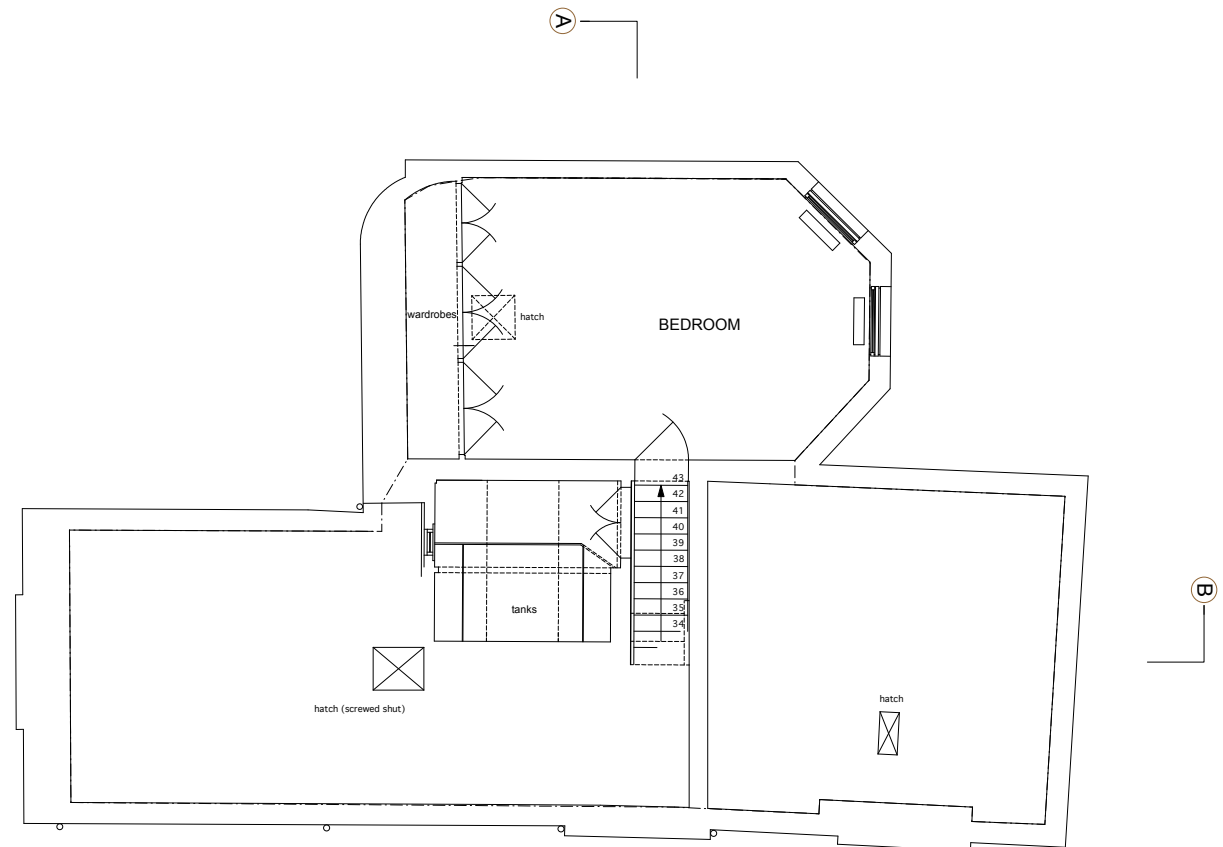

PARK VILLAGE EAST

SECOND FLOOR

 

GENERAL NOTES:
 Do not scale from this drawing.
 Check drawing on receipt and immediately report any discrepancies to the Architect.
 Verify all dimensions and levels on site prior to construction.
 The contents of this drawing are Stiff + Trevillion Architects LLP copyright and shall not be re-used without their written permission.

No.	Date	Revision Notes

PLANNING

Stiff + Trevillion

Stiff + Trevillion Architects LLP
 16 Woodfield Road
 London W9 2BE
 T +44(0)20 8940 5550
 F +44(0)20 8949 8668
 mail@stiffandtrevillion.com
 www.stiffandtrevillion.com

Project **36 PARK VILLAGE EAST
 LONDON NW1 1PZ**

Drawing **FIRST + SECOND FLOOR
 AS EXISTING**

Project No	Drawing No	Revision
3139	TP.102	-
Scale 1:50 @ A1 1:100 @ A3	Date JUL/2010	Revised 00/00/0000



PARK VILLAGE EAST

No 35

FRONT ELEVATION



GENERAL NOTES:
 Do not scale from this drawing.
 Check drawing on receipt and immediately report any discrepancies to the Architect.
 Verify all dimensions and levels on site prior to construction.
 The contents of this drawing are Stiff + Trevillion Architects LLP copyright and shall not be re-used without their written permission.


No.	Date	Revision Notes

PLANNING

Stiff + Trevillion

Stiff + Trevillion Architects LLP
 16 Woodfield Road
 London W9 2BE
 T +44(0)20 8940 5550
 F +44(0)20 8949 8668
 mail@stiffandtrevillion.com
 www.stiffandtrevillion.com

Project 36 PARK VILLAGE EAST LONDON NW1 1PZ		
Drawing FRONT ELEVATION AS EXISTING		
Project No 3139	Drawing No TP.200	Revision -
Scale 1:50 @ A1 1:100 @ A3	Date JUL/2010	Revised 08/00/0000

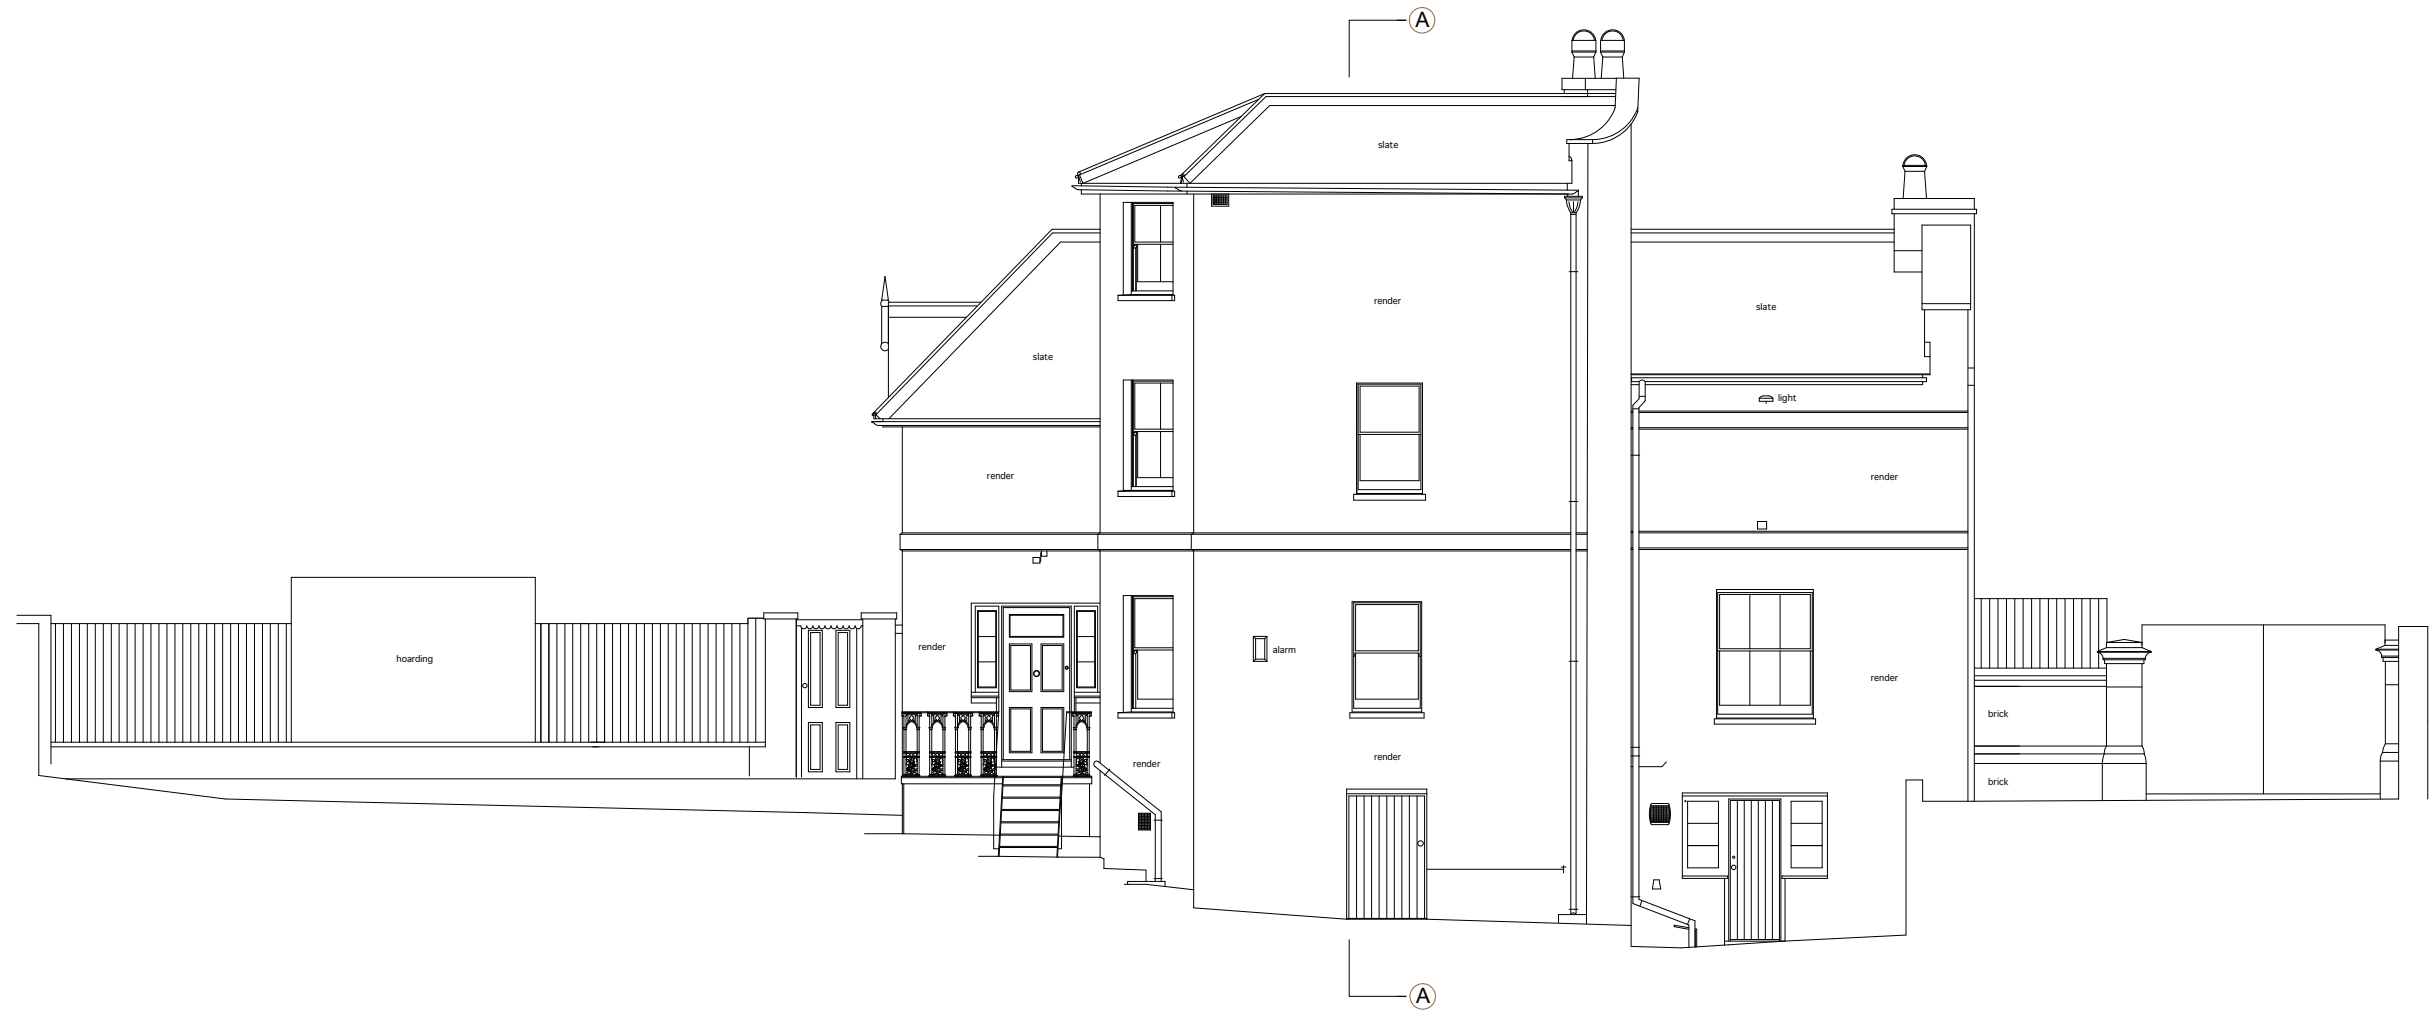

REAR ELEVATION



GENERAL NOTES:
 Do not scale from this drawing.
 Check drawing on receipt and immediately report any discrepancies to the Architect.
 Verify all dimensions and levels on site prior to construction.
 The contents of this drawing are Stiff + Trevillion Architects LLP copyright and shall not be re-used without their written permission.

No.	Date	Revision Notes

PLANNING


Stiff + Trevillion

Stiff + Trevillion Architects LLP
 16 Woodfield Road
 London W9 2BE
 T +44(0)20 8940 5550
 F +44(0)20 8949 8668
 mail@stiffandtrevillion.com
 www.stiffandtrevillion.com

Project 36 PARK VILLAGE EAST LONDON NW1 1PZ		
Drawing REAR ELEVATION AS EXISTING		
Project No 3139	Drawing No TP.201	Revision -
Scale 1:50 @ A1 1:100 @ A3	Date JUL/2010	Revised 08/00/0000



SIDE ELEVATION (NORTH)

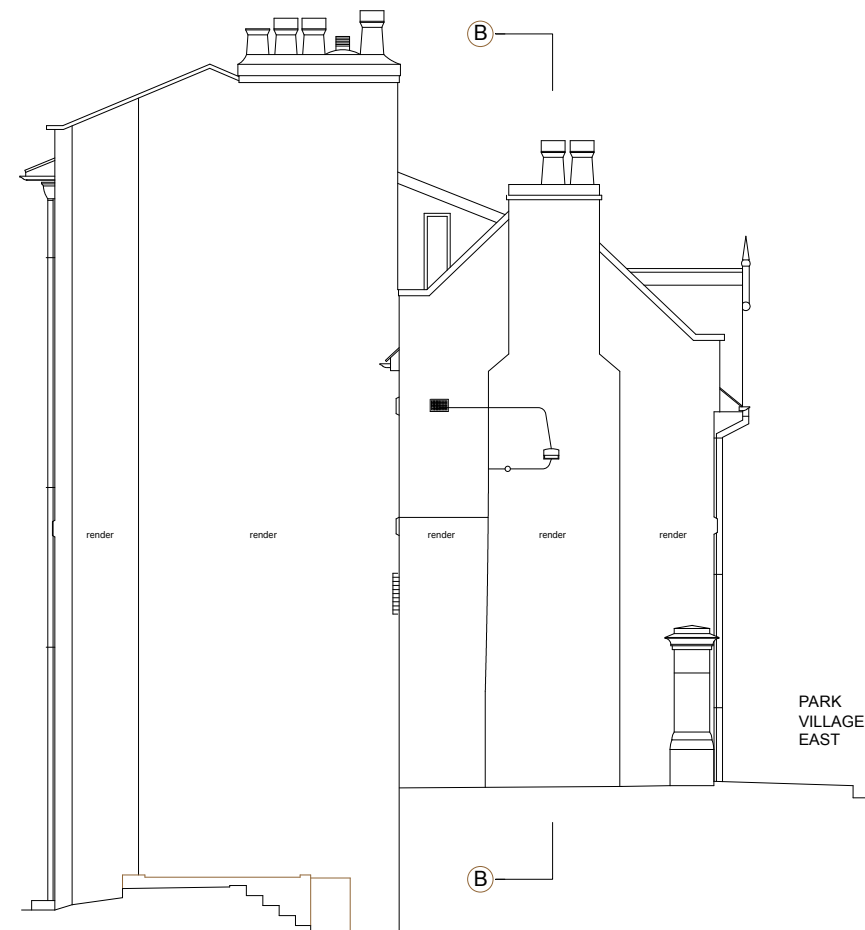

SIDE ELEVATION (SOUTH)



GENERAL NOTES:
 Do not scale from this drawing.
 Check drawing on receipt and immediately report any discrepancies to the Architect.
 Verify all dimensions and levels on site prior to construction.
 The contents of this drawing are Stiff + Trevillion Architects LLP copyright and shall not be re-used without their written permission.


No.	Date	Revision Notes

PLANNING

Stiff + Trevillion

Stiff + Trevillion Architects LLP
 16 Woodfield Road
 London W9 2BE
 T +44(0)20 8940 5550
 F +44(0)20 8949 8668
 mail@stiffandtrevillion.com
 www.stiffandtrevillion.com

Project 36 PARK VILLAGE EAST LONDON NW1 1PZ		
Drawing NORTH & SOUTH ELEVATIONS AS EXISTING		
Project No 3139	Drawing No TP.202	Revision -
Scale 1:50 @ A1 1:100 @ A3	Date JUL/2010	Revised 00/00/0000

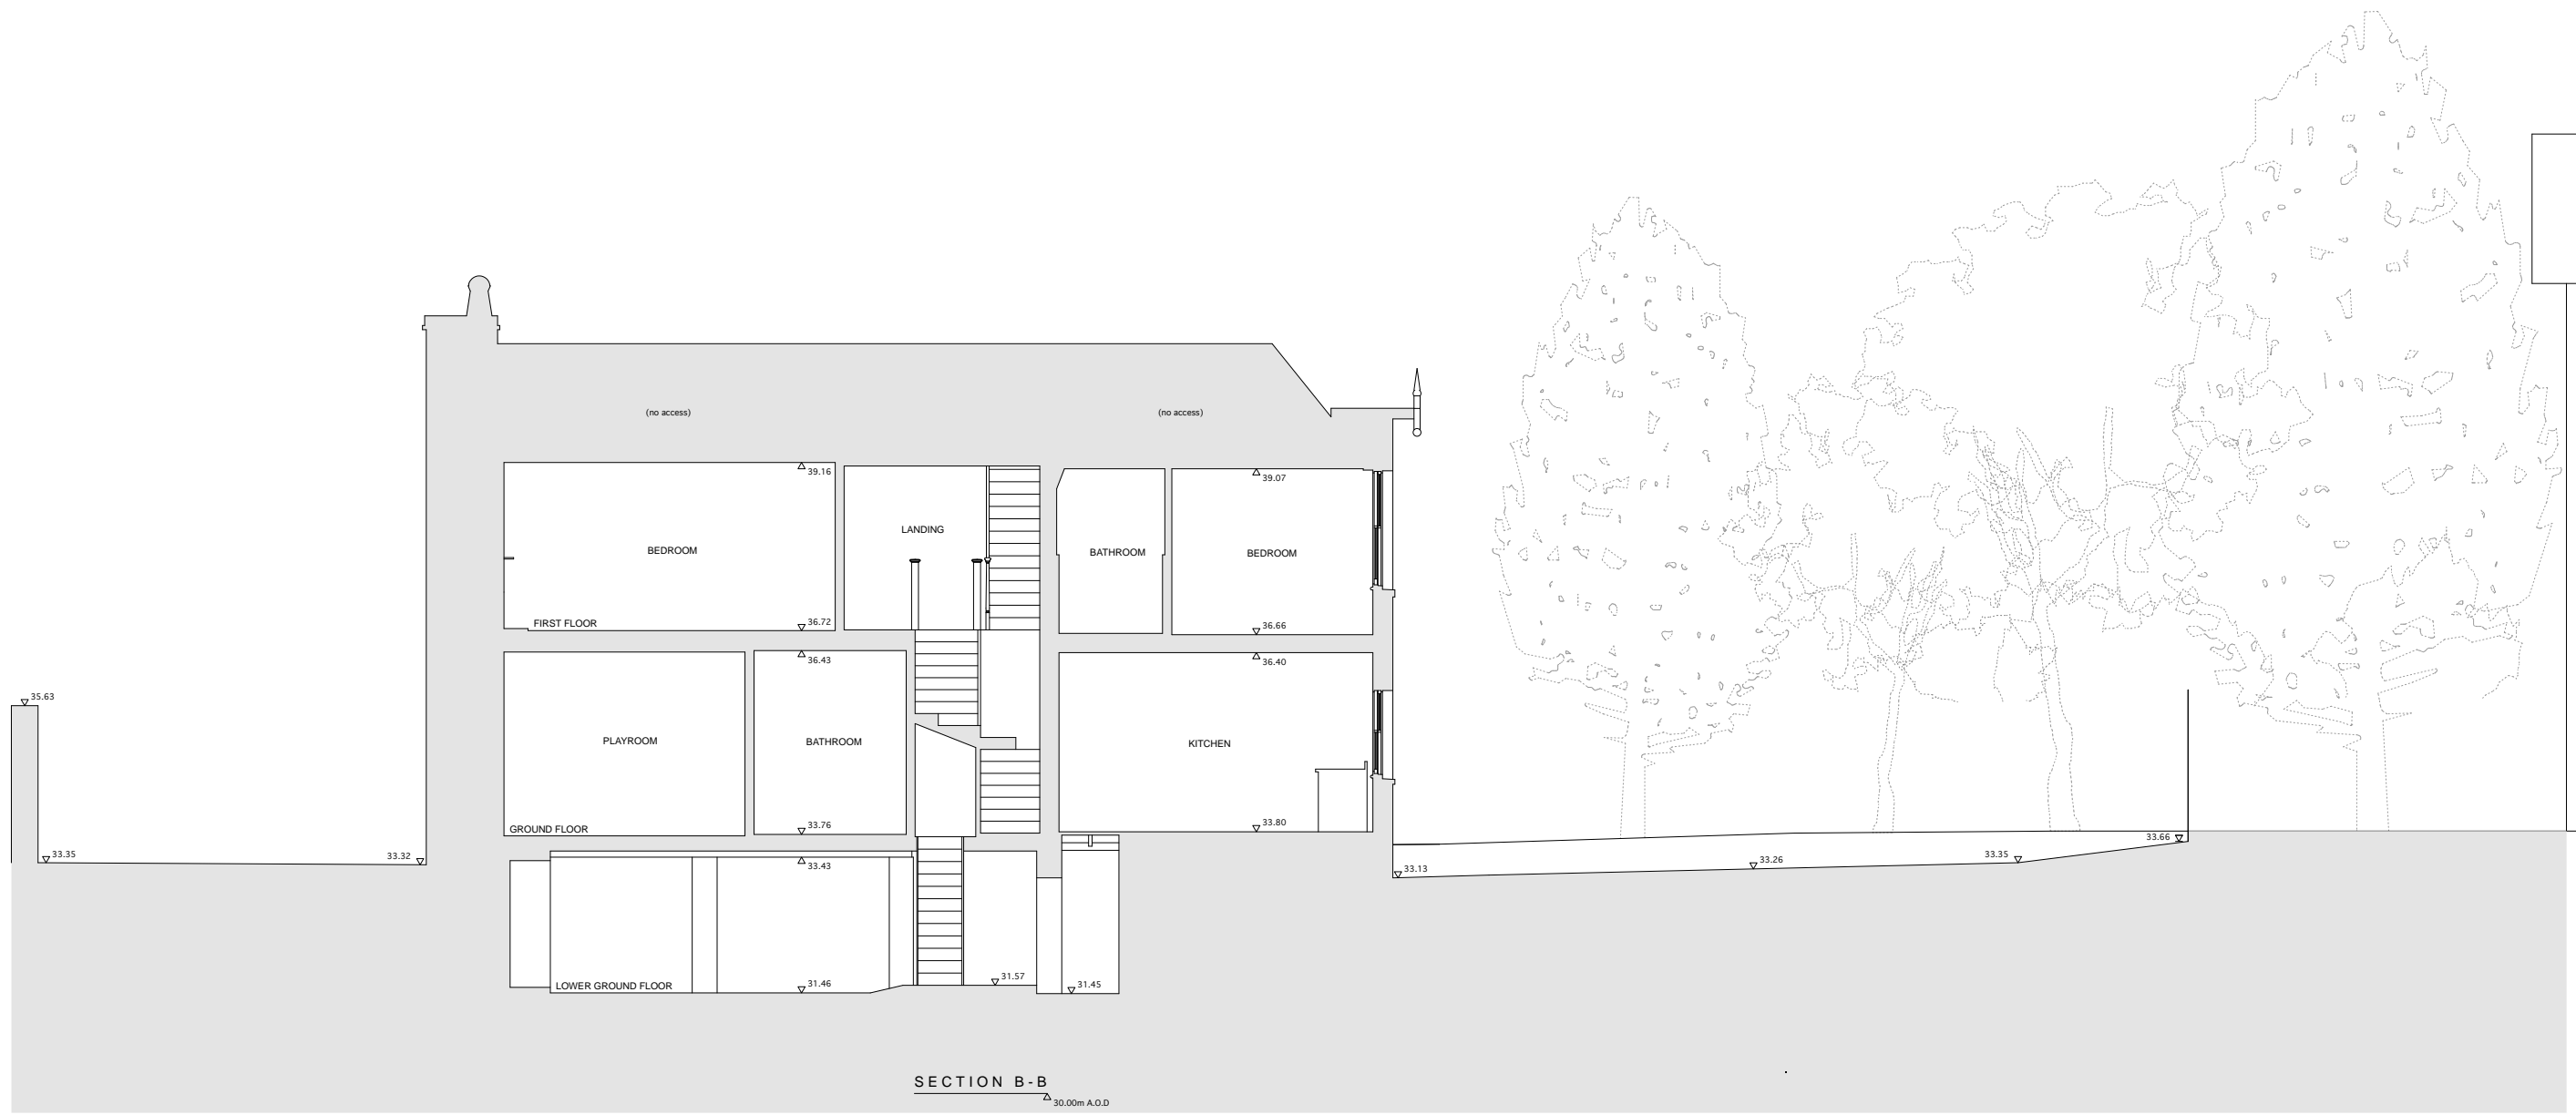

GENERAL NOTES:
 Do not scale from this drawing.
 Check drawing on receipt and immediately report any discrepancies to the Architect.
 Verify all dimensions and levels on site prior to construction.
 The contents of this drawing are Stiff + Trevillion Architects LLP copyright and shall not be re-used without their written permission.

No.	Date	Revision Notes

PLANNING

Stiff + Trevillion

Stiff + Trevillion Architects LLP
 16 Woodfield Road
 London W9 2BE
 T +44(0)20 8940 5550
 F +44(0)20 8949 8668
 mail@stiffandtrevillion.com
 www.stiffandtrevillion.com

Project **36 PARK VILLAGE EAST
 LONDON NW1 1PZ**

Drawing **SECTION B
 AS EXISTING**

Project No	Drawing No	Revision
3139	TP.205	-
Scale 1:50 @ A1 1:100 @ A3	Date JUL/2010	Revised 00/00/0000