



NOTES

This drawing is copyright.


All dimensions in millimetres & to be checked on site prior to commencement & not scaled from this drawing.

All dimensions-allow 50mm for tolerance. Discrepancies must be reported immediately to the Architect before proceeding.

No encroachment into neighbours property. The contractor in preparing his estimate shall visit the site & acquaint himself with the problems involved & shall allow in his price for any detail whether shown or not which may reasonably be considered necessary to ensure a neat structurally sound & workman like job.

The contractor shall issue all statutory notices to the local Authority during progress & completion of works.

This drawing to be read in conjunction with Engineers drawings and contract documents.

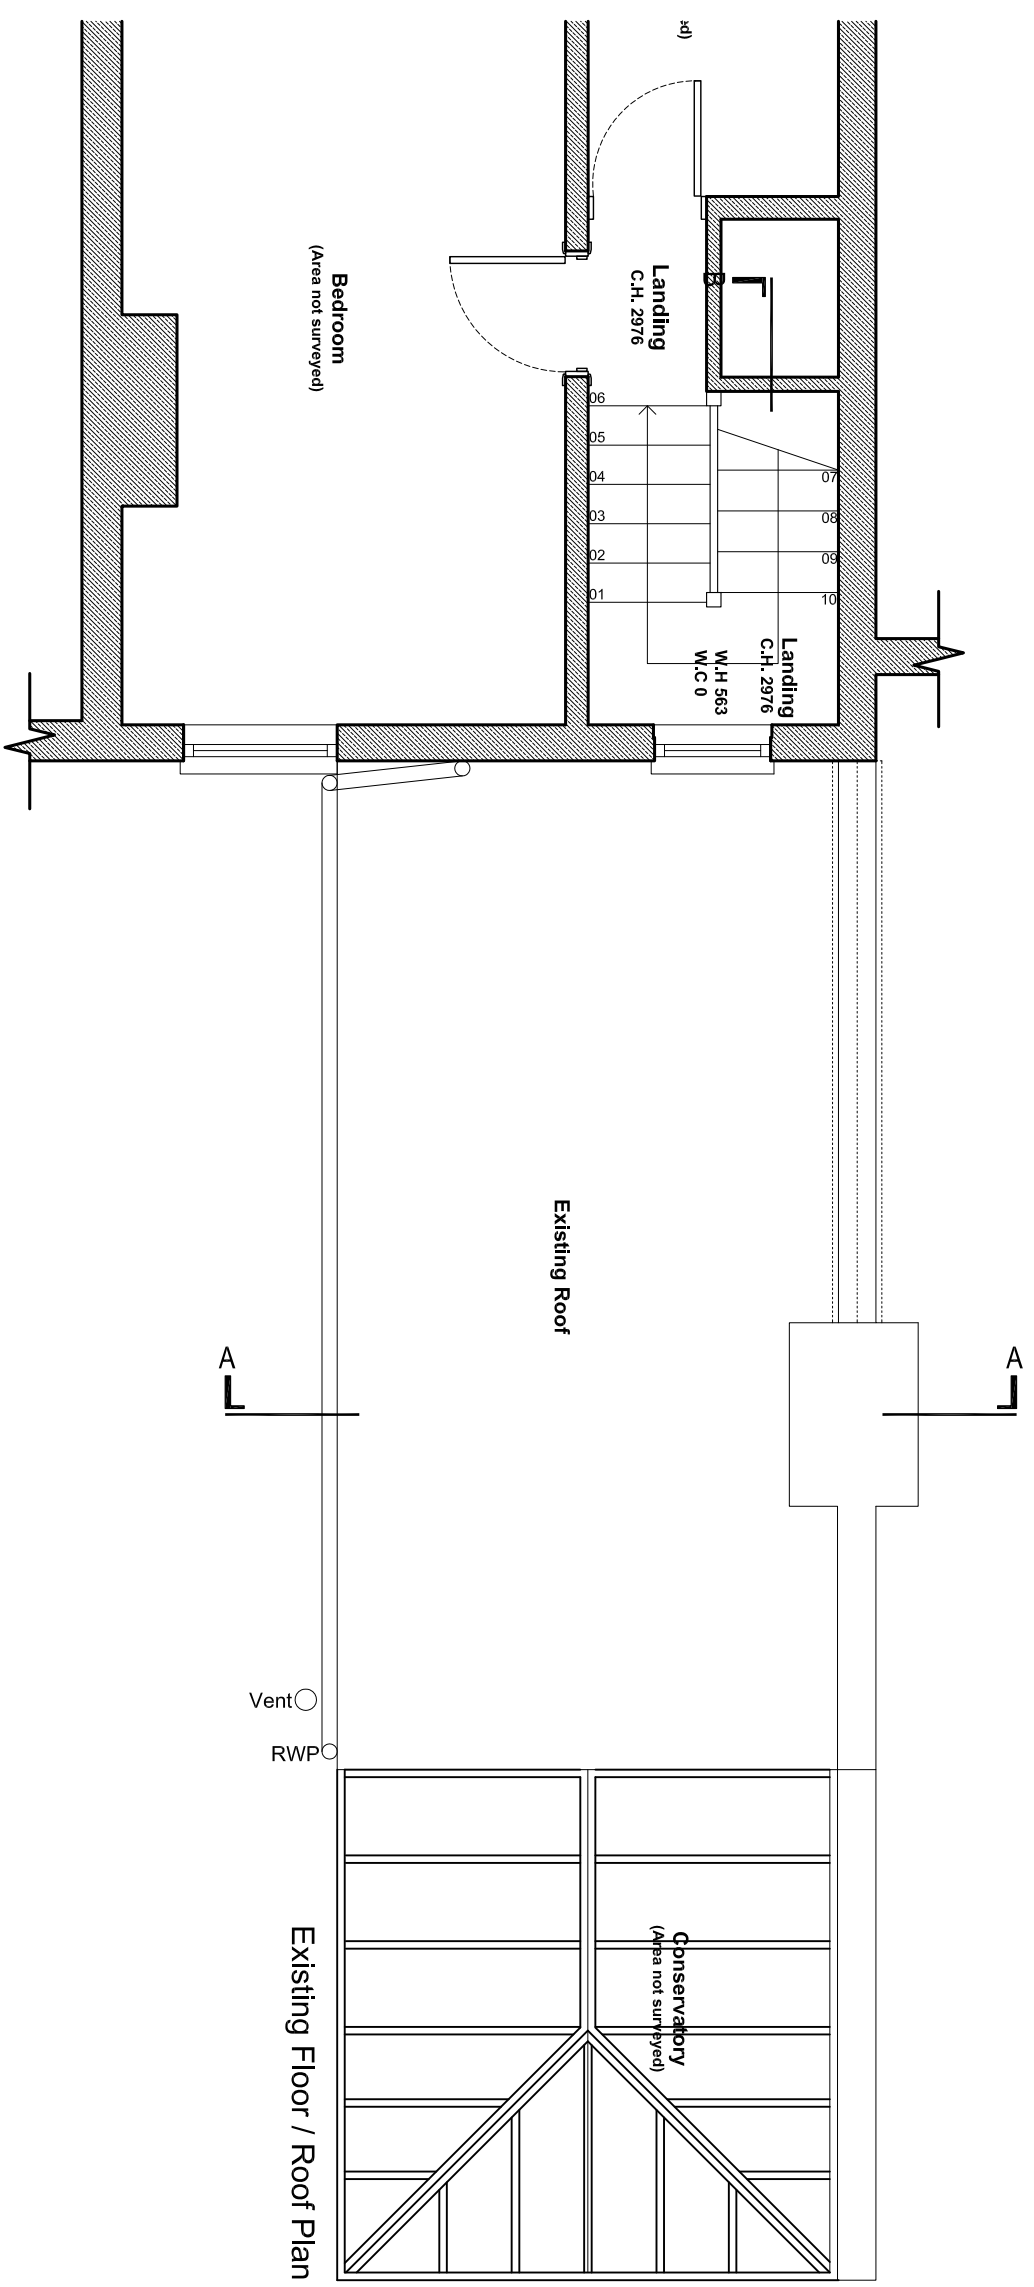

| Rev | Description | Date |
|-----|-------------|------|
| - | - | - |

(PLANNING PHASE)

GROVE MEWS, 42 THE GROVE, LONDON W5 5LH
 T 020 8940 8028 E info@urbanroofgardens.com

CLIENT: Miss Barry-Walsh
 PROJECT: Barry-Walsh, 27 Ingham Road, NW6 1DG



Existing Floor / Roof Plan

| TITLE | DATE | SCALE |
|----------------------------|-------------|------------|
| Existing Floor / Roof Plan | August 2010 | 1 : 50 @A3 |

DRAWING NO. **EX-01**

NOTES

This drawing is copyright.
All dimensions in millimetres & to be checked on site prior to commencement & not scaled from this drawing.
All dimensions allow 50mm for tolerance. Discrepancies must be reported immediately to the Architect before proceeding.
No encroachment into neighbours property. The contractor in preparing his estimate shall visit the site & acquaint himself with the problems involved & shall allow in his price for any detail whether shown or not which may reasonably be considered necessary to ensure a neat structurally sound & workman like job.
The contractor shall issue all statutory notices to the local Authority during progress & completion of works.
This drawing to be read in conjunction with Engineers drawings and contract documents.

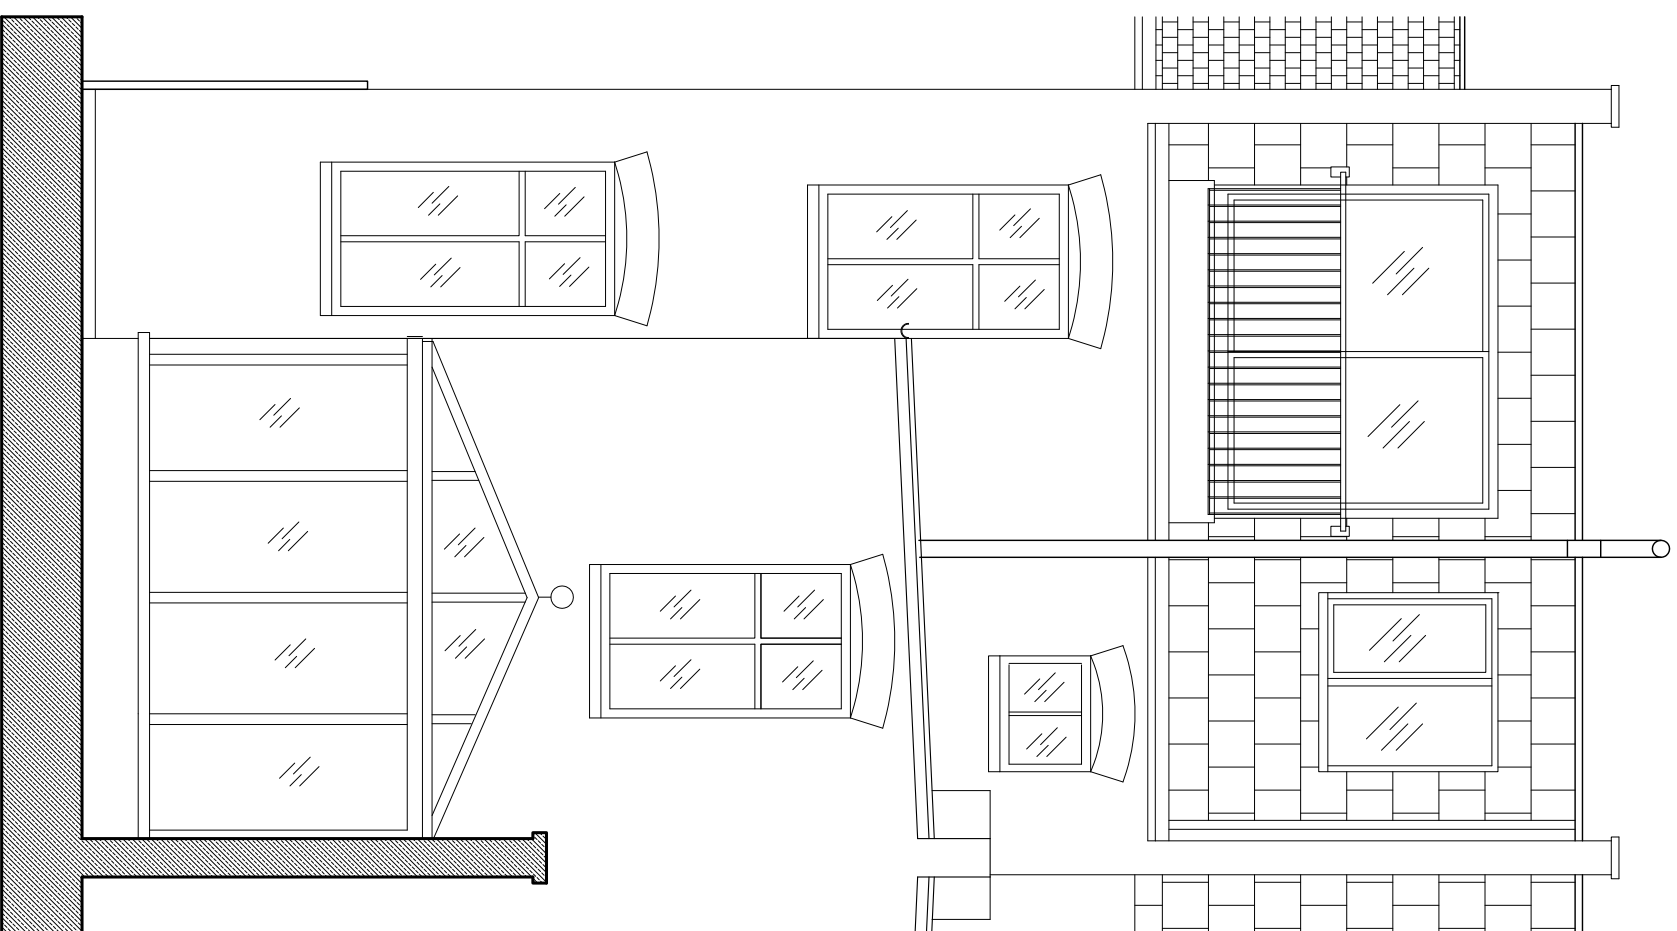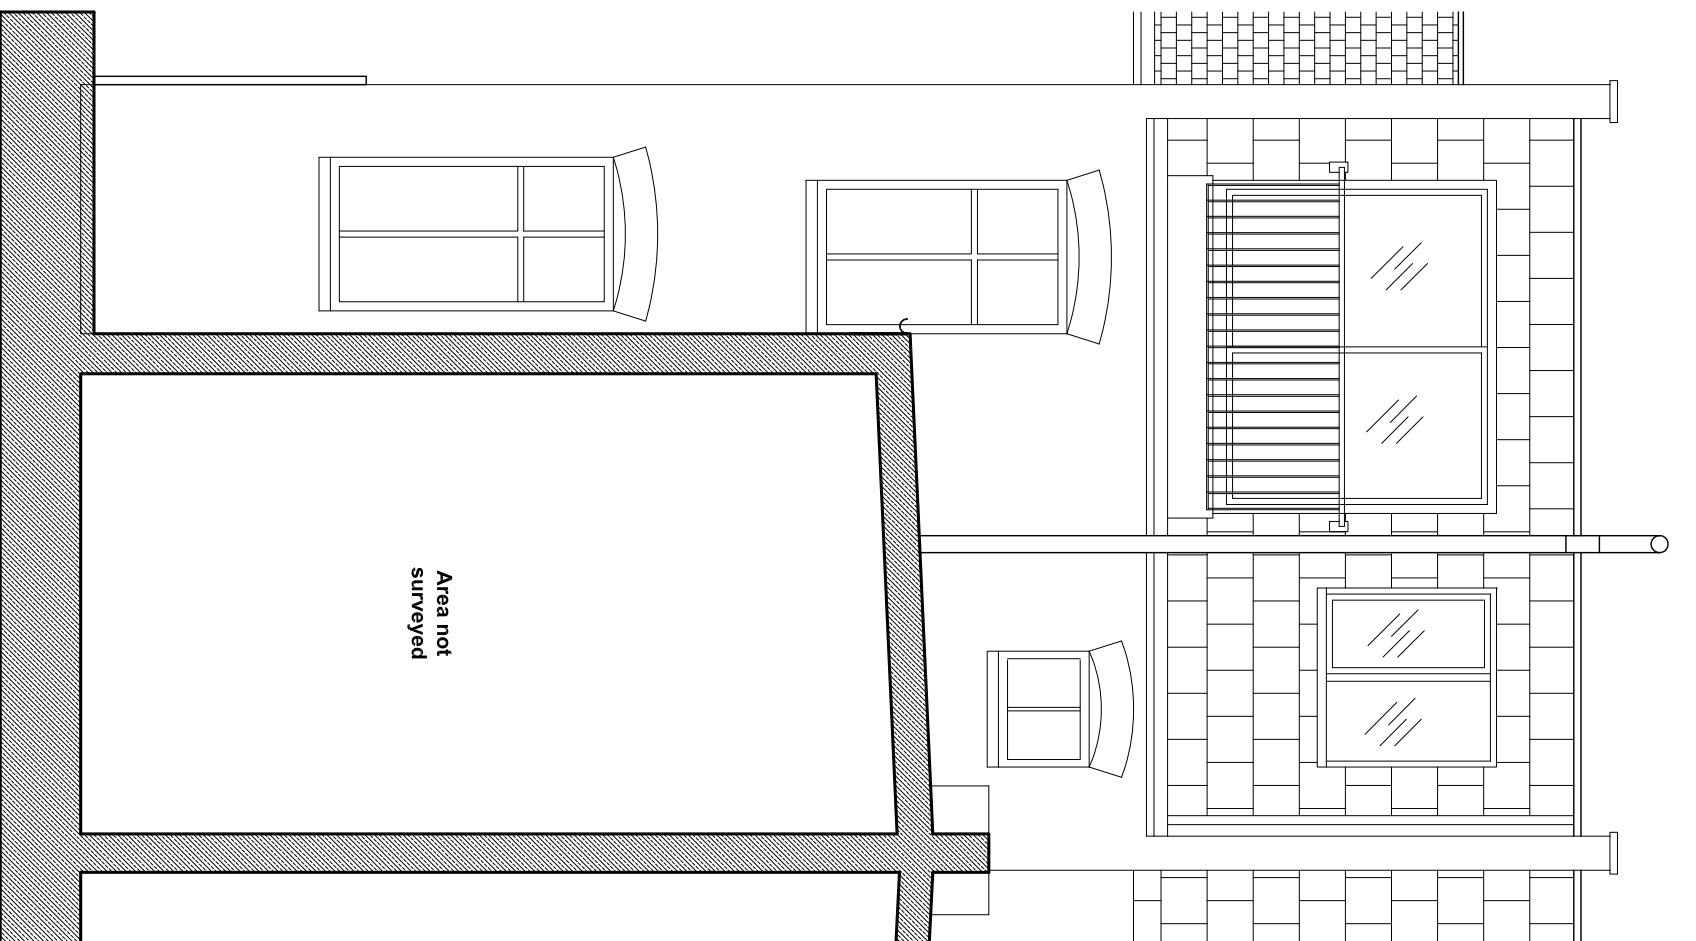

| Rev | Description | Date |
|-----|-------------|------|
| - | - | - |

(PLANNING PHASE)


GROVE MEWS, 42 THE GROVE, LONDON W5 5LH
T 020 8940 8028 E info@urbanroofgardens.com

CLIENT
Miss Barry Walsh

PROJECT
Barry-Walsh, 27 Ingham Road, NW6 1DG

TITLE
Existing Rear Elevation / Section A-A

| DRAWN | CHECKED | APPROVED |
|-------|---------|----------|
| MM | URG | URG |


DATE August 2010 SCALE 1 : 50 @A3

CAD FILE NAME
C:\URBAN\CLIENTS\BARRY-WALSH\CORAMINGS\SKETCH\Barry Walsh PL.dwg

DRAW NO.
EX-02

NOTES

This drawing is copyright.
All dimensions in millimetres & to be checked on site prior to commencement & not scaled from this drawing.
All dimensions allow 50mm for tolerance. Discrepancies must be reported immediately to the Architect before proceeding.
No encroachment into neighbours property. The contractor in preparing this estimate shall visit the site & acquaint himself with the problems involved & shall allow in his price for any detail whether shown or not which may reasonably be considered necessary to ensure a neat structurally sound & workman like job.
The contractor shall issue all statutory notices to the local Authority during progress & completion of works.
This drawing to be read in conjunction with Engineers drawings and contract documents.

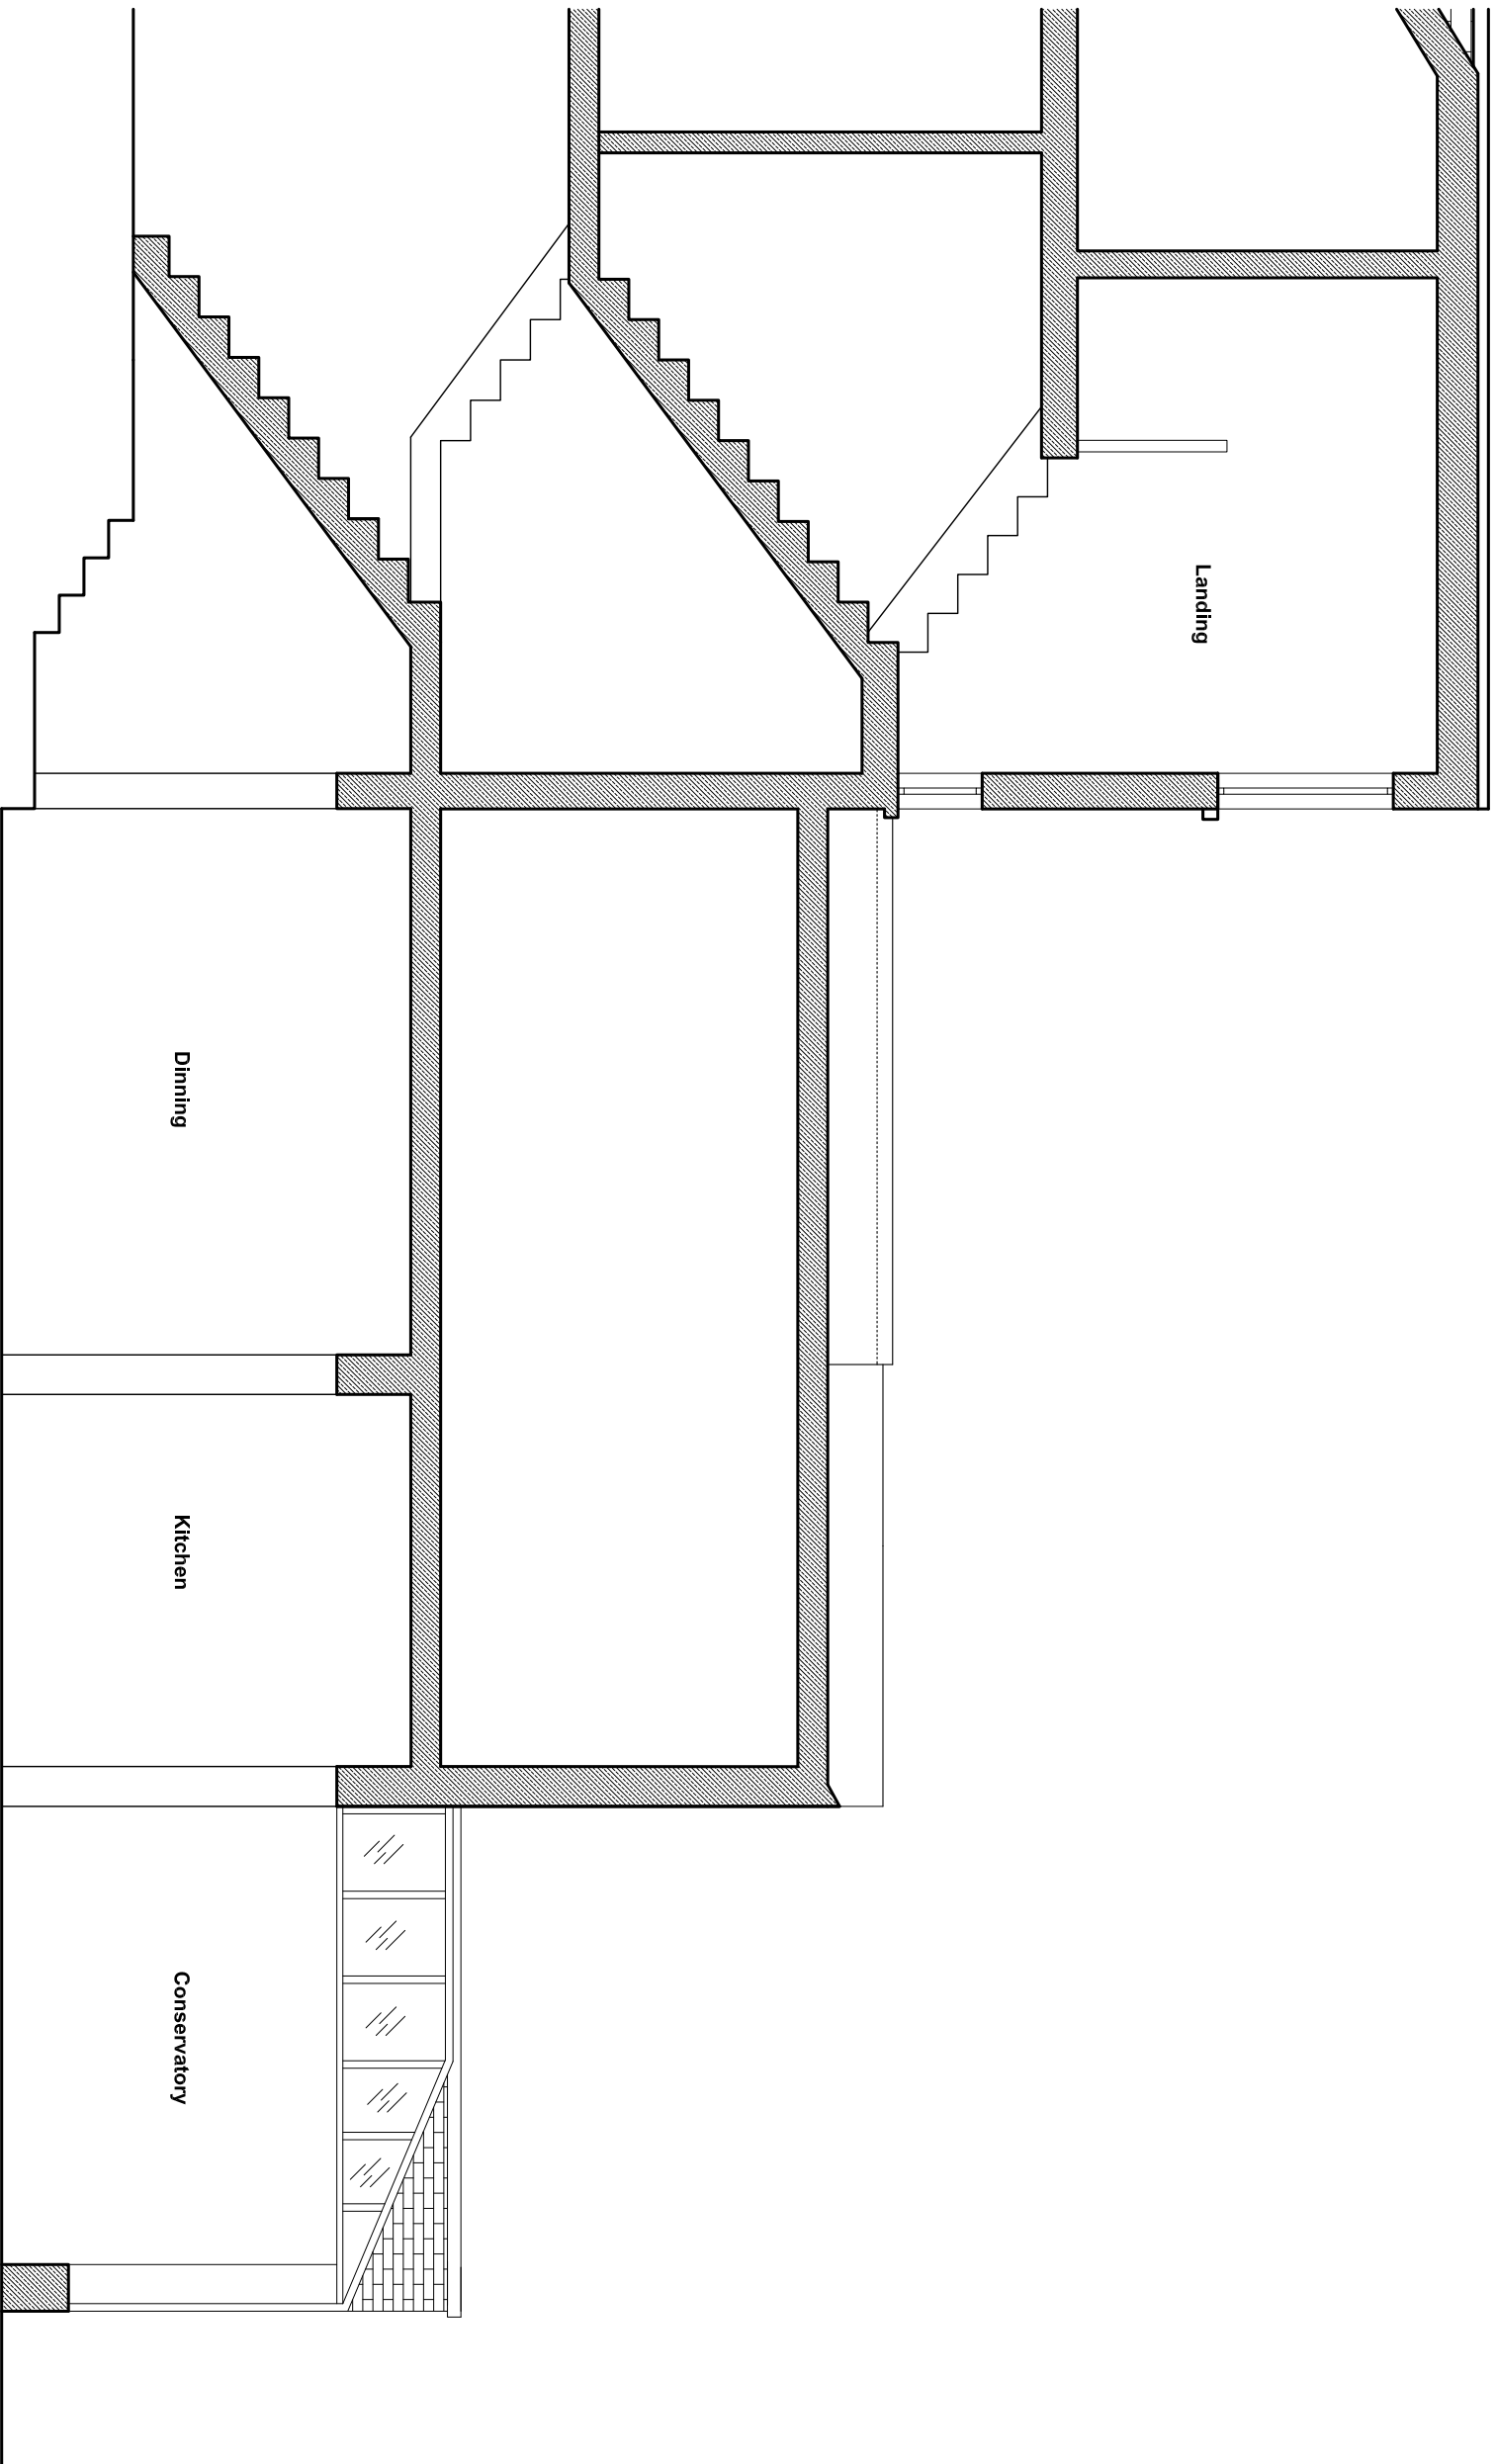

EXISTING SECTION B-B

| Rev | Description | Date |
|-----|-------------|------|
| - | - | - |

(PLANNING PHASE)

**urban roof gardens**
GROVE MEWS, 42 THE GROVE, LONDON W5 5LH
T 020 8940 8028 E info@urbanroofgardens.com

CLIENT
Miss Barry Walsh
PROJECT
Barry-Walsh, 27 Ingham Road, NW6 1DG

Existing Section B-B

| DATE | CHECKED | APPROVED |
|-------------|---------|----------|
| August 2010 | URG | URG |

SCALE 1 : 50 @A3

DRAWING NO.
EX-03



NOTES

This drawing is copyright.


All dimensions in millimetres & to be checked on site prior to commencement & not scaled from this drawing.

All dimensions-allow 50mm for tolerance. Discrepancies must be reported immediately to the Architect before proceeding.

No encroachment into neighbours property. The contractor in preparing this estimate shall visit the site & acquaint himself with the problems involved & shall allow in his price for any detail whether shown or not which may reasonably be considered necessary to ensure a neat structurally sound & workman like job.

The contractor shall issue all statutory notices to the local Authority during progress & completion of works.

This drawing to be read in conjunction with Engineers drawings and contract documents.

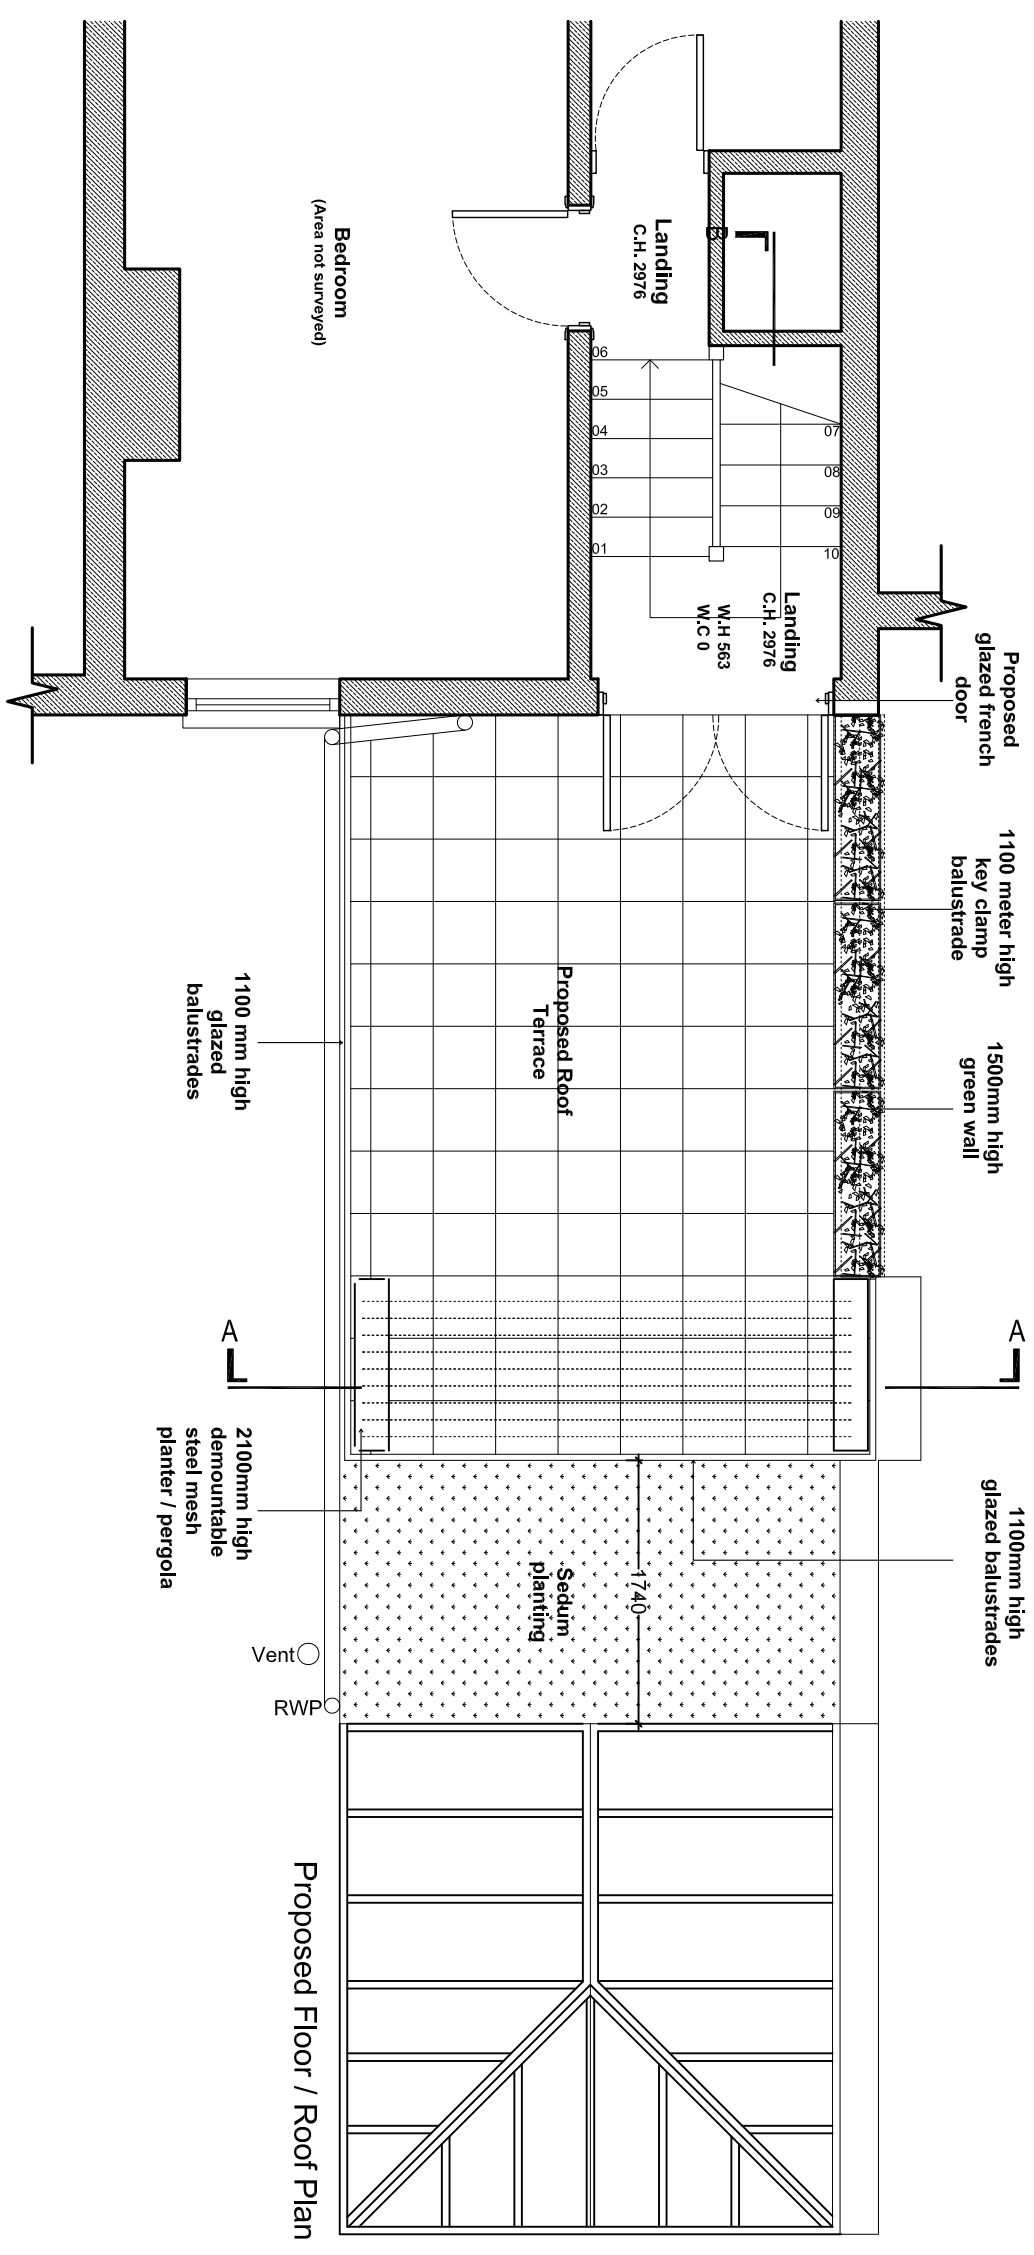

| Rev | Description | Date |
|-----|-------------|------|
| - | - | - |

(PLANNING PHASE)

GROVE MEWS, 42 THE GROVE, LONDON W5 5LH
 T 020 8940 8028 E info@urbanroofgardens.com

CLIENT
Miss Barry Walsh

PROJECT
Barry-Walsh, 27 Ingham Road, NW6 1DG

TITLE
Proposed Floor / Roof Plan

| DRAWN | CHECKED | APPROVED |
|-------|---------|----------|
| MM | URG | URG |


DATE August 2010 SCALE 1 : 50 @A3

CAD FILE NAME: C:\URBAN\CLIENTS\BARRY-WALSH\CORAMINGS\SKETCH\Barry Walsh PL.dwg

DRAWING NO. **PL-50**

NOTES

This drawing is copyright.
 All dimensions in millimetres & to be checked on site prior to commencement & not scaled from this drawing.
 All dimensions-allow 50mm tolerance. Discrepancies must be reported immediately to the Architect before proceeding.
 No encroachment into neighbours property. The contractor in preparing his estimate shall visit the site & acquaint himself with the problems involved & shall allow in his price for any detail whether shown or not which may reasonably be considered necessary to ensure a neat structurally sound & workman like job.
 The contractor shall issue all statutory notices to the local Authority during progress & completion of works.
 This drawing to be read in conjunction with Engineers drawings and contract documents.

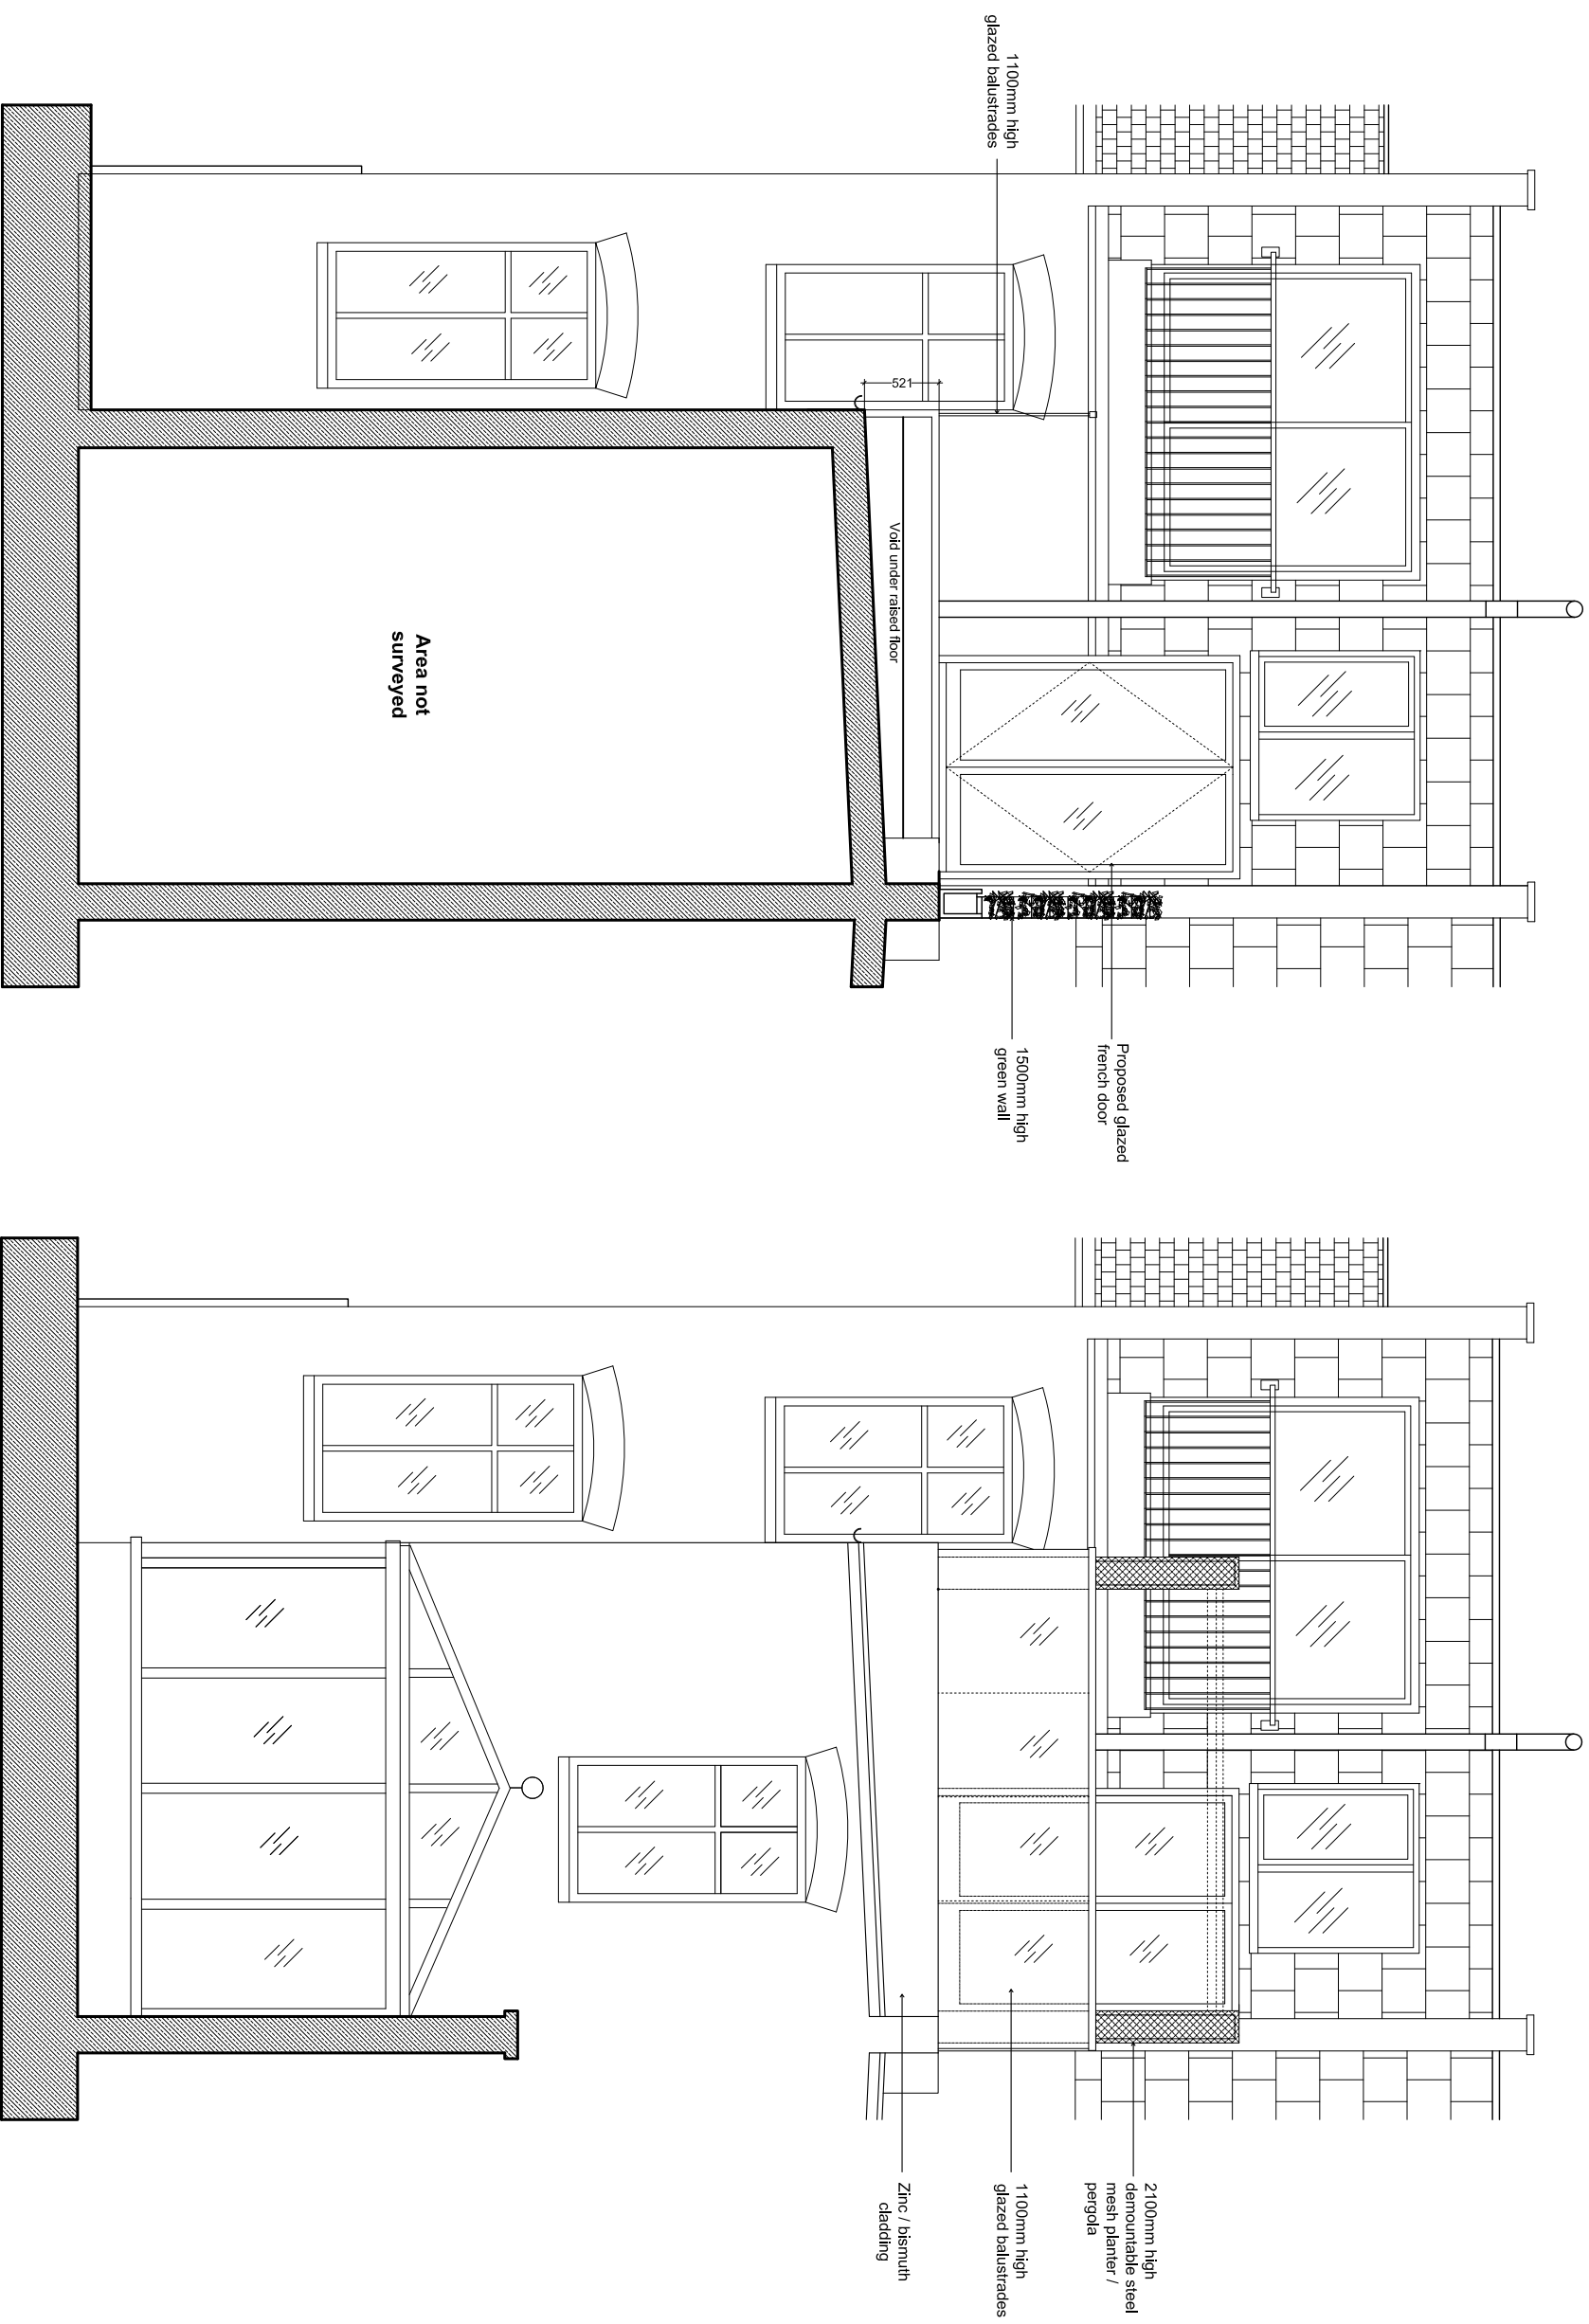

PROPOSED SECTION A-A

PROPOSED REAR ELEVATION

Area not surveyed

| Rev | Description | Date |
|-----|-------------|------|
| - | - | - |

(PLANNING PHASE)

GROVE MEWS, 42 THE GROVE, LONDON W5 5LH
 T 020 8940 8028 E info@urbanroofgardens.com

CLIENT
Miss Barry Walsh

PROJECT
Barry-Walsh, 27 Ingham Road, NW6 1DG

TITLE
Proposed Rear Elevation / Section AA

| DRAWN | CHECKED | APPROVED |
|-------|---------|----------|
| MM | URG | URG |


DATE August 2010 SCALE 1 : 50 @A3

CAD FILE NAME C:\URBAN\CLIENTS\BARRY-WALSH\CORAMINGSKETCH\Barry Walsh PL.dwg

DRAWING NO. **PL-51**

NOTES

This drawing is copyright.
 All dimensions in millimetres & to be checked on site prior to commencement & not scaled from this drawing.
 All dimensions-allow 50mm for tolerance. Discrepancies must be reported immediately to the Architect before proceeding.
 No encroachment into neighbours property. The contractor in preparing his estimate shall visit the site & acquaint himself with the problems involved & shall allow in his price for any detail whether shown or not which may reasonably be considered necessary to ensure a neat structurally sound & workman like job.
 The contractor shall issue all statutory notices to the local Authority during progress & completion of works.
 This drawing to be read in conjunction with Engineers drawings and contract documents.

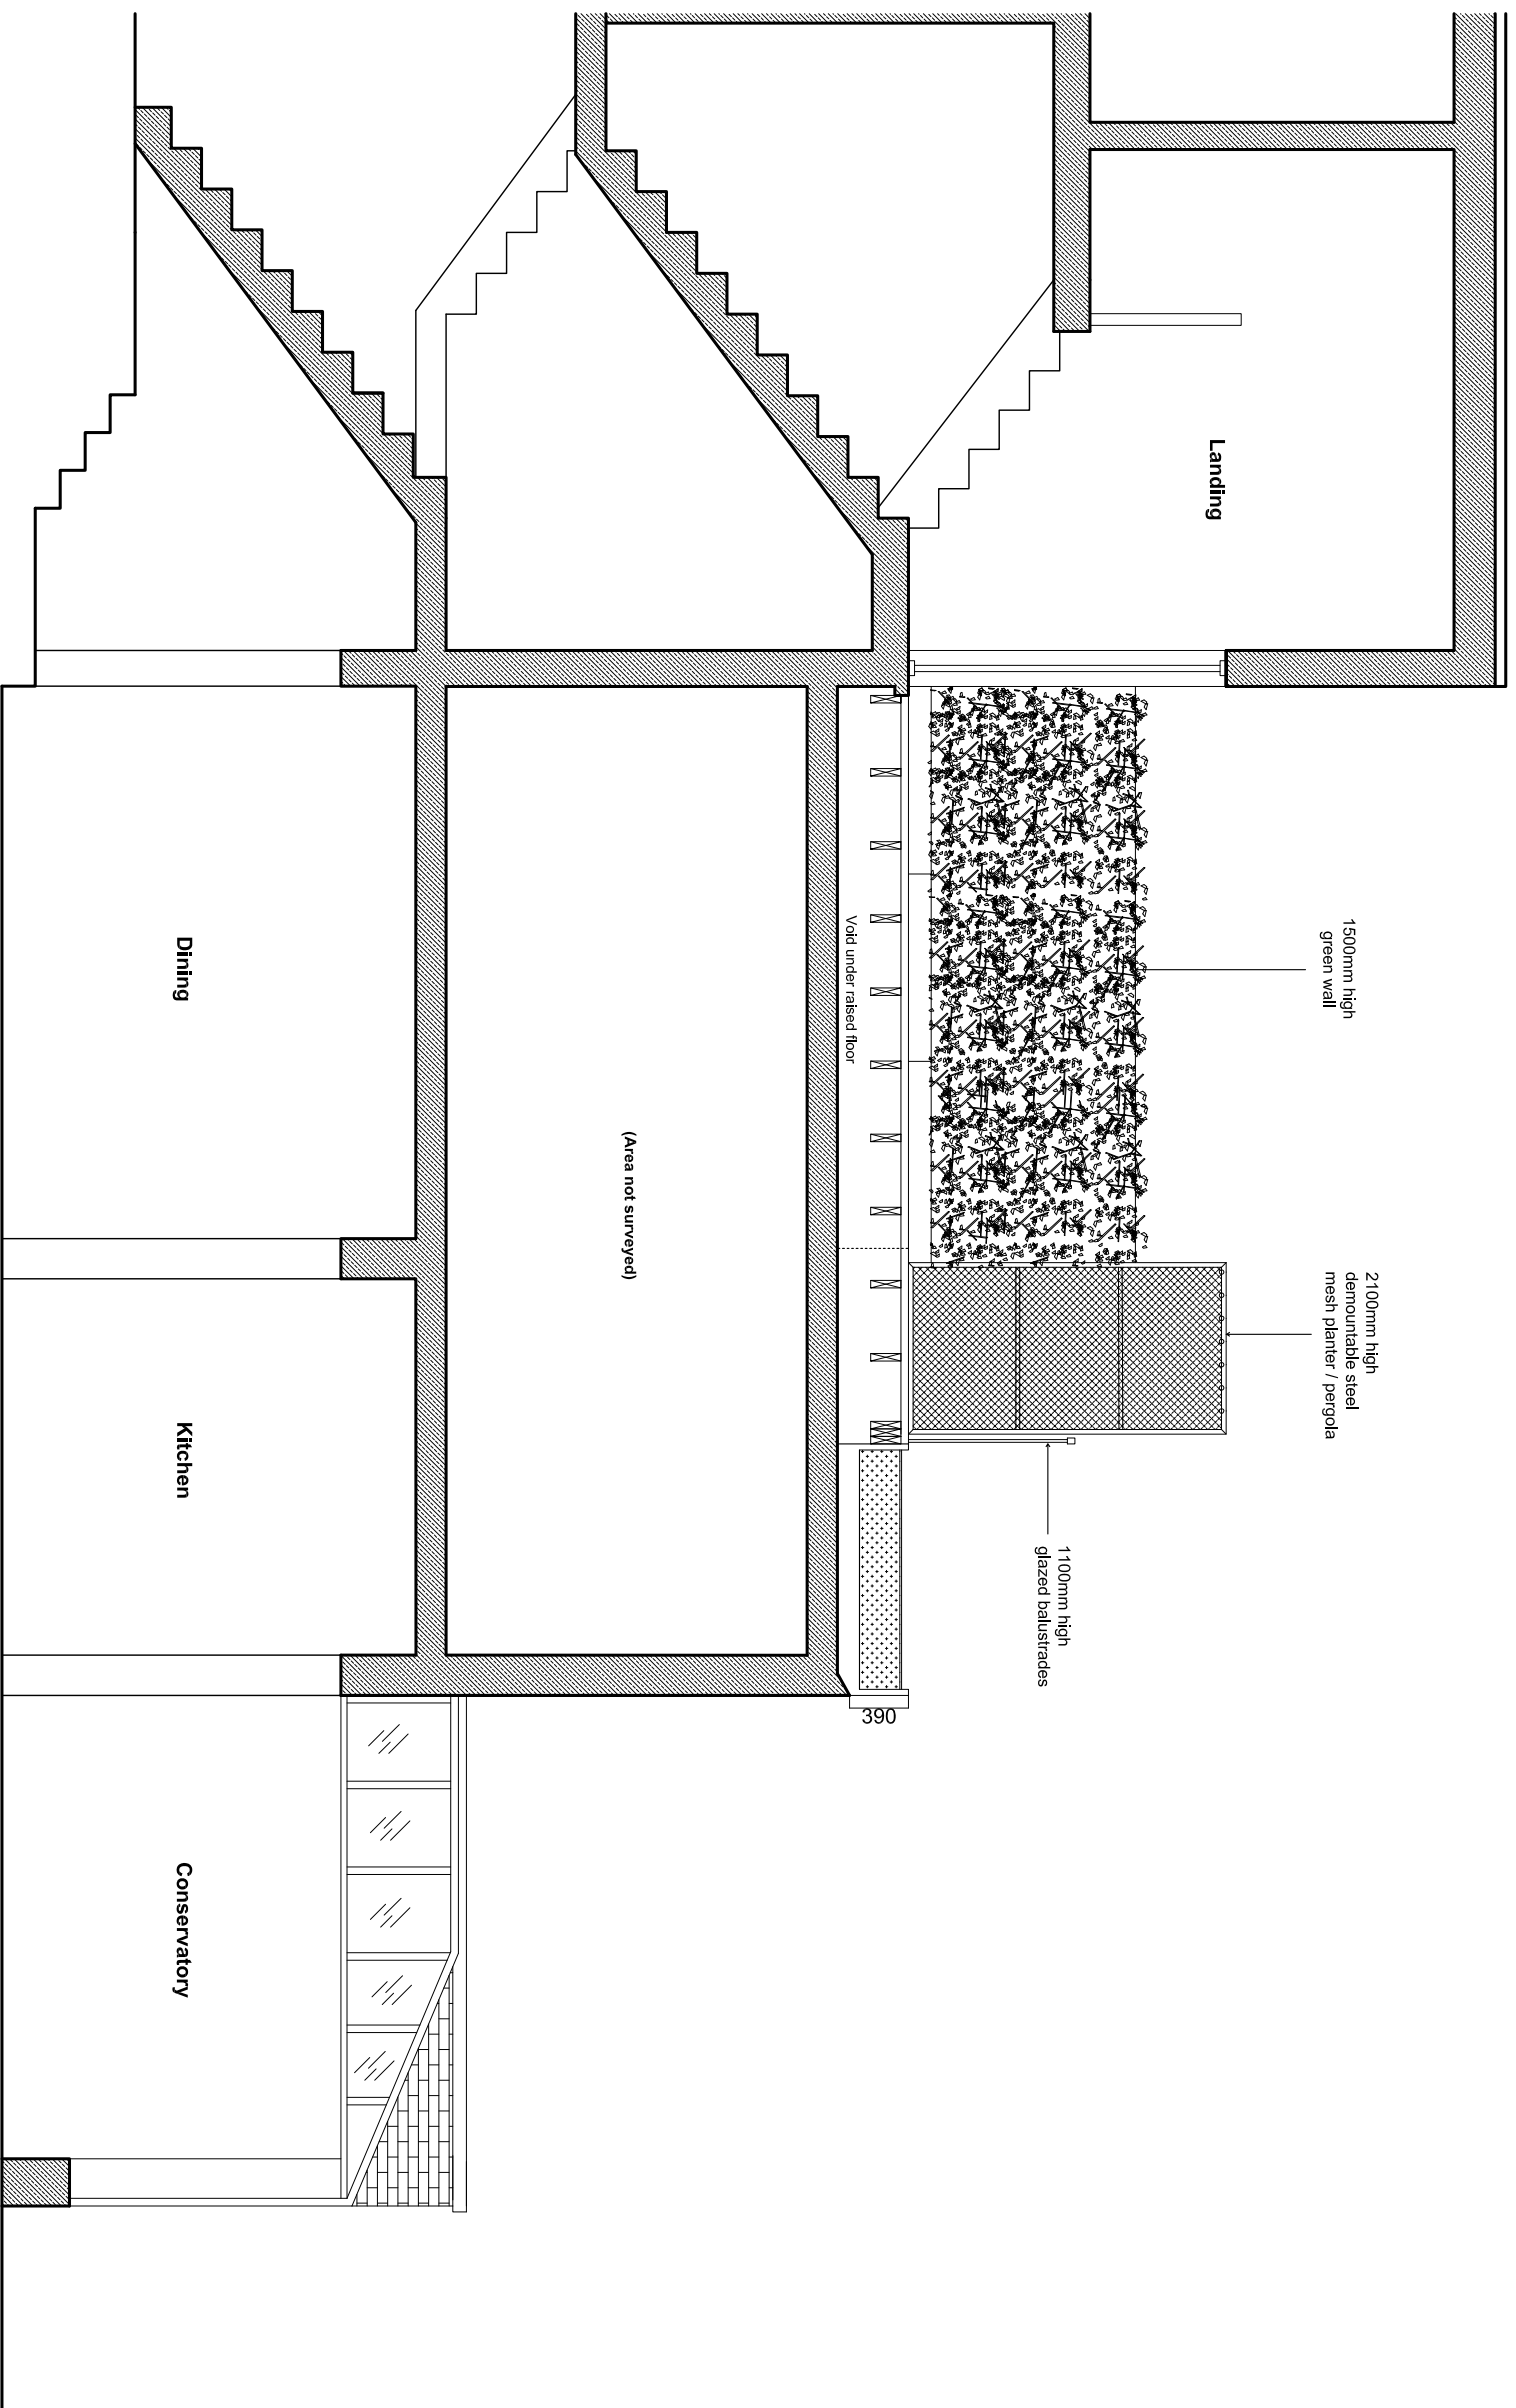

PROPOSED SECTION B-B

| Rev | Description | Date |
|-----|-------------|------|
| - | - | - |

(PLANNING PHASE)

urban roof gardens
 GROVE MEWS, 42 THE GROVE, LONDON W5 5LH
 T 020 8940 8028 E info@urbanroofgardens.com

CLIENT
 Miss Barry Walsh
PROJECT
 Barry-Walsh, 27 Ingham Road, NW6 1DG

Proposed Section B-B

| DRAWN | CHECKED | APPROVED |
|-------|---------|----------|
| MM | URG | URG |

DATE August 2010 SCALE 1 : 50 @A3

CAD FILE NAME: C:\URBAN\CLIENTS\BARRY-WALSH\CORAMINGS\SKETCH\Barry Walsh PL.dwg
 DRAWING NO: **PL-52**