




NOTES
Do not scale from this drawing

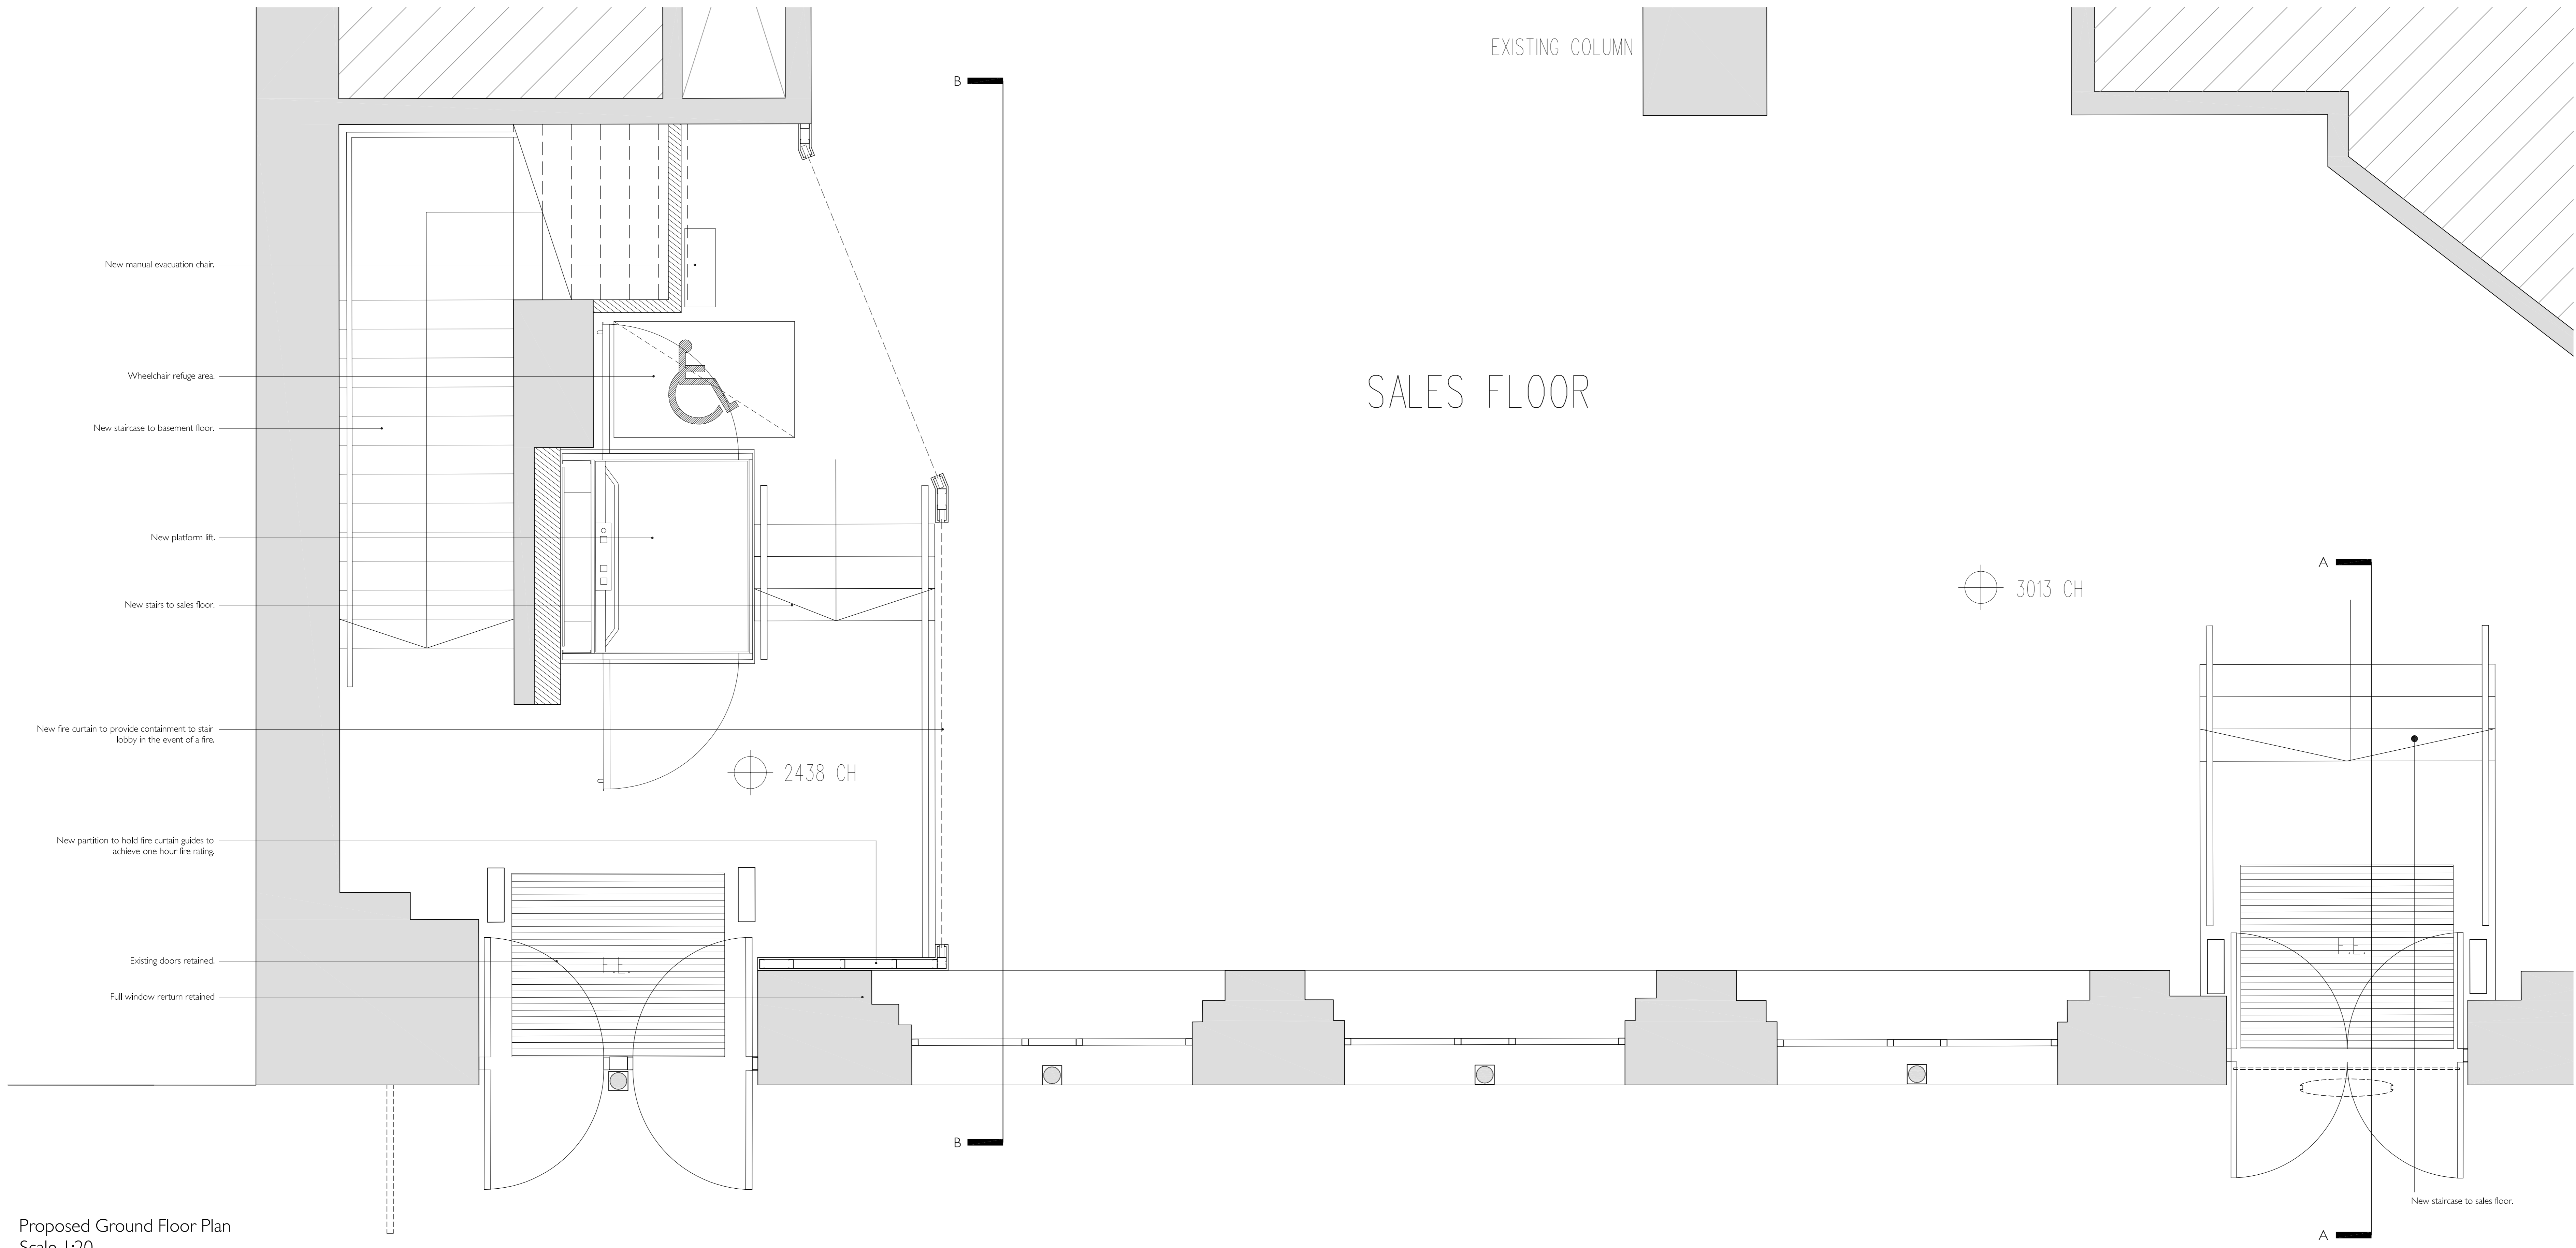


Proposed Ground Floor Plan
Scale 1:20

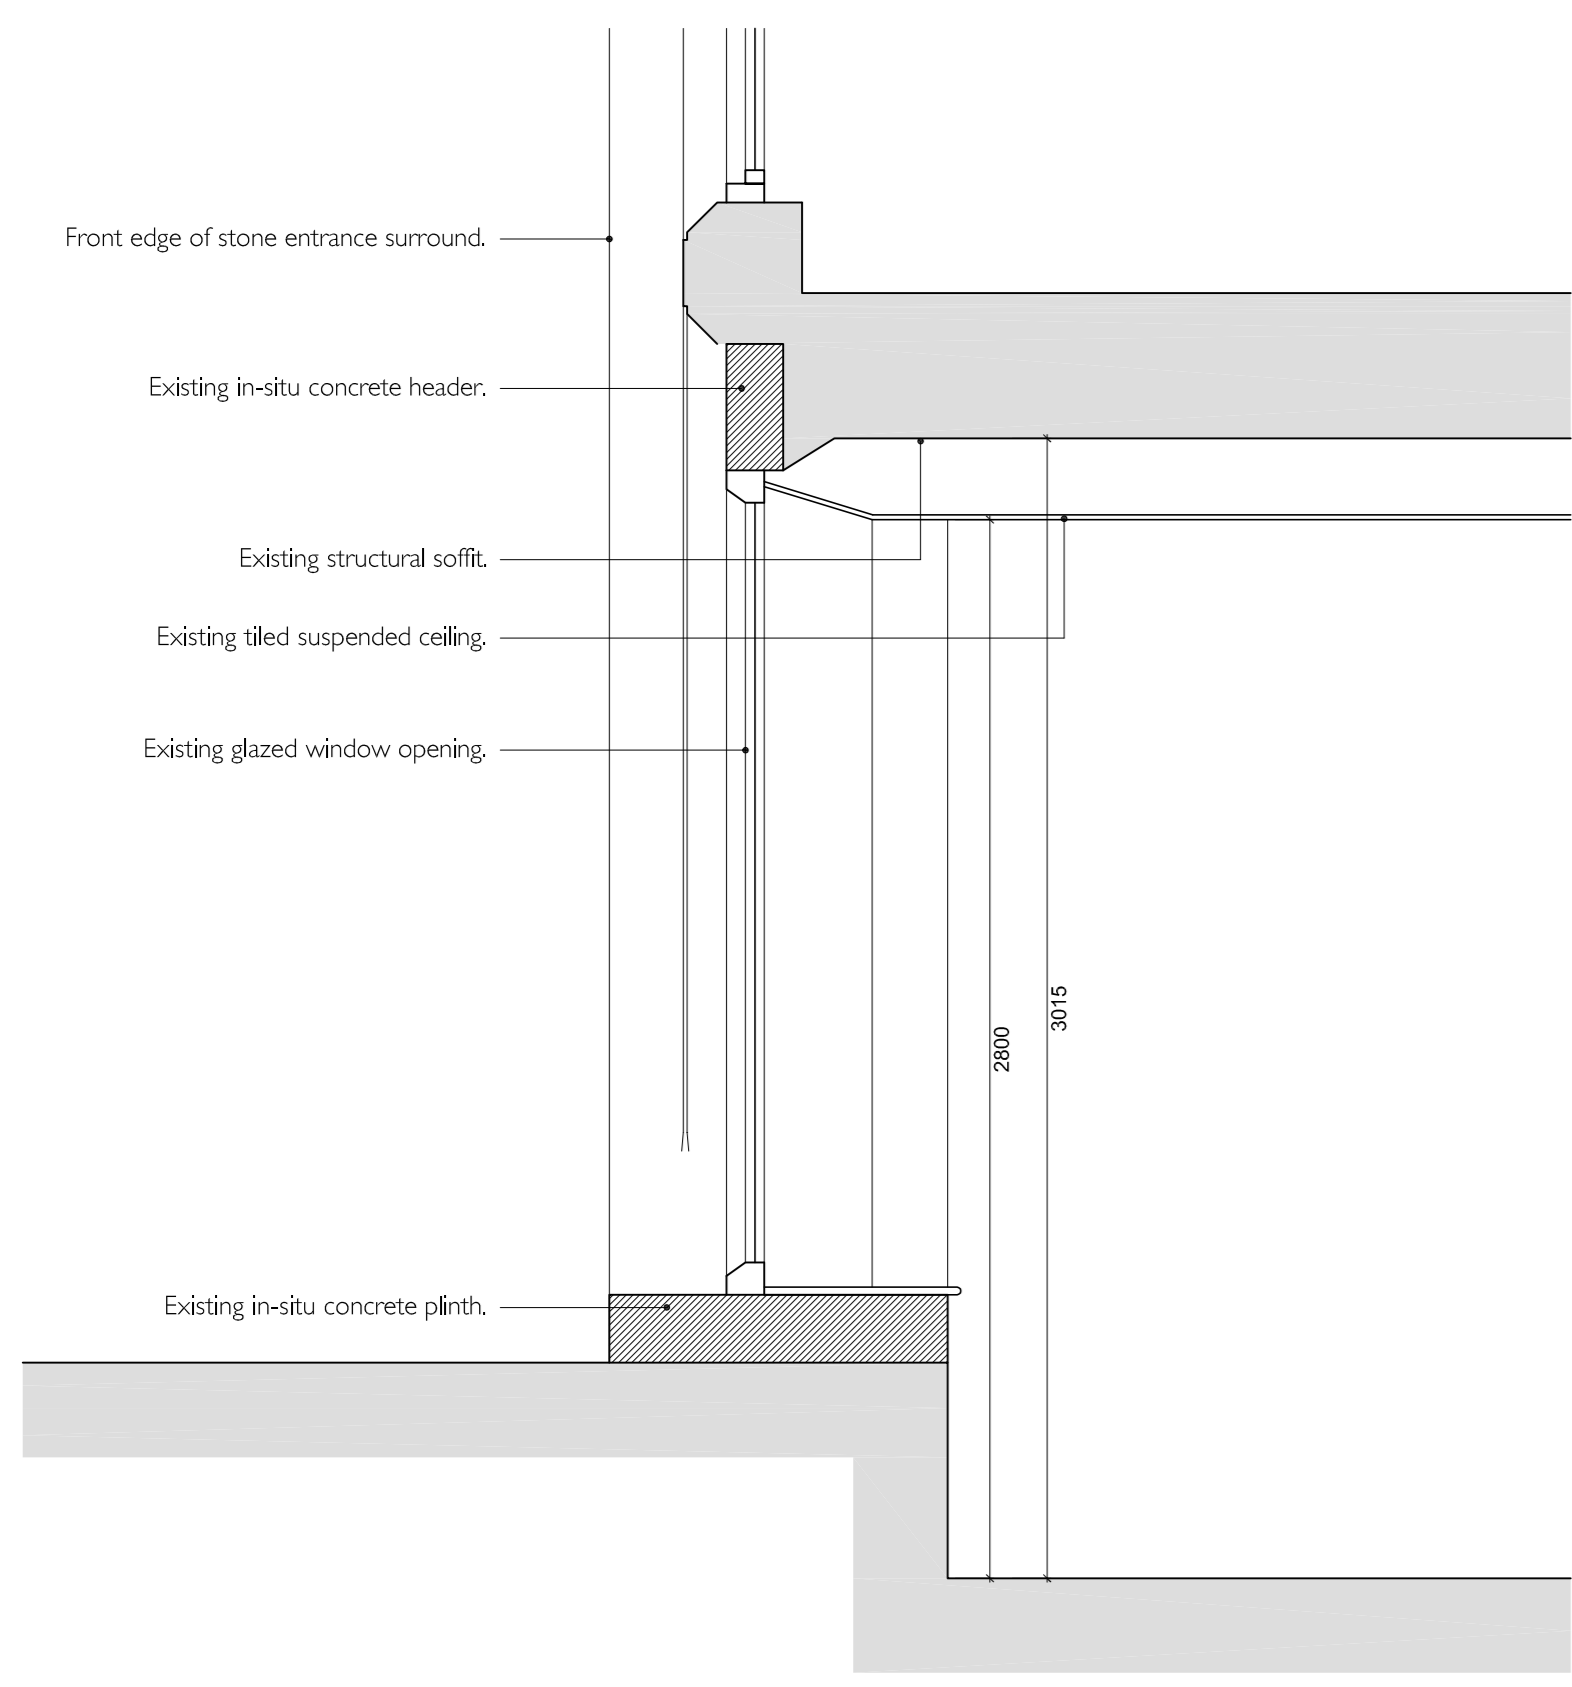


Existing Section AA
Scale 1:20

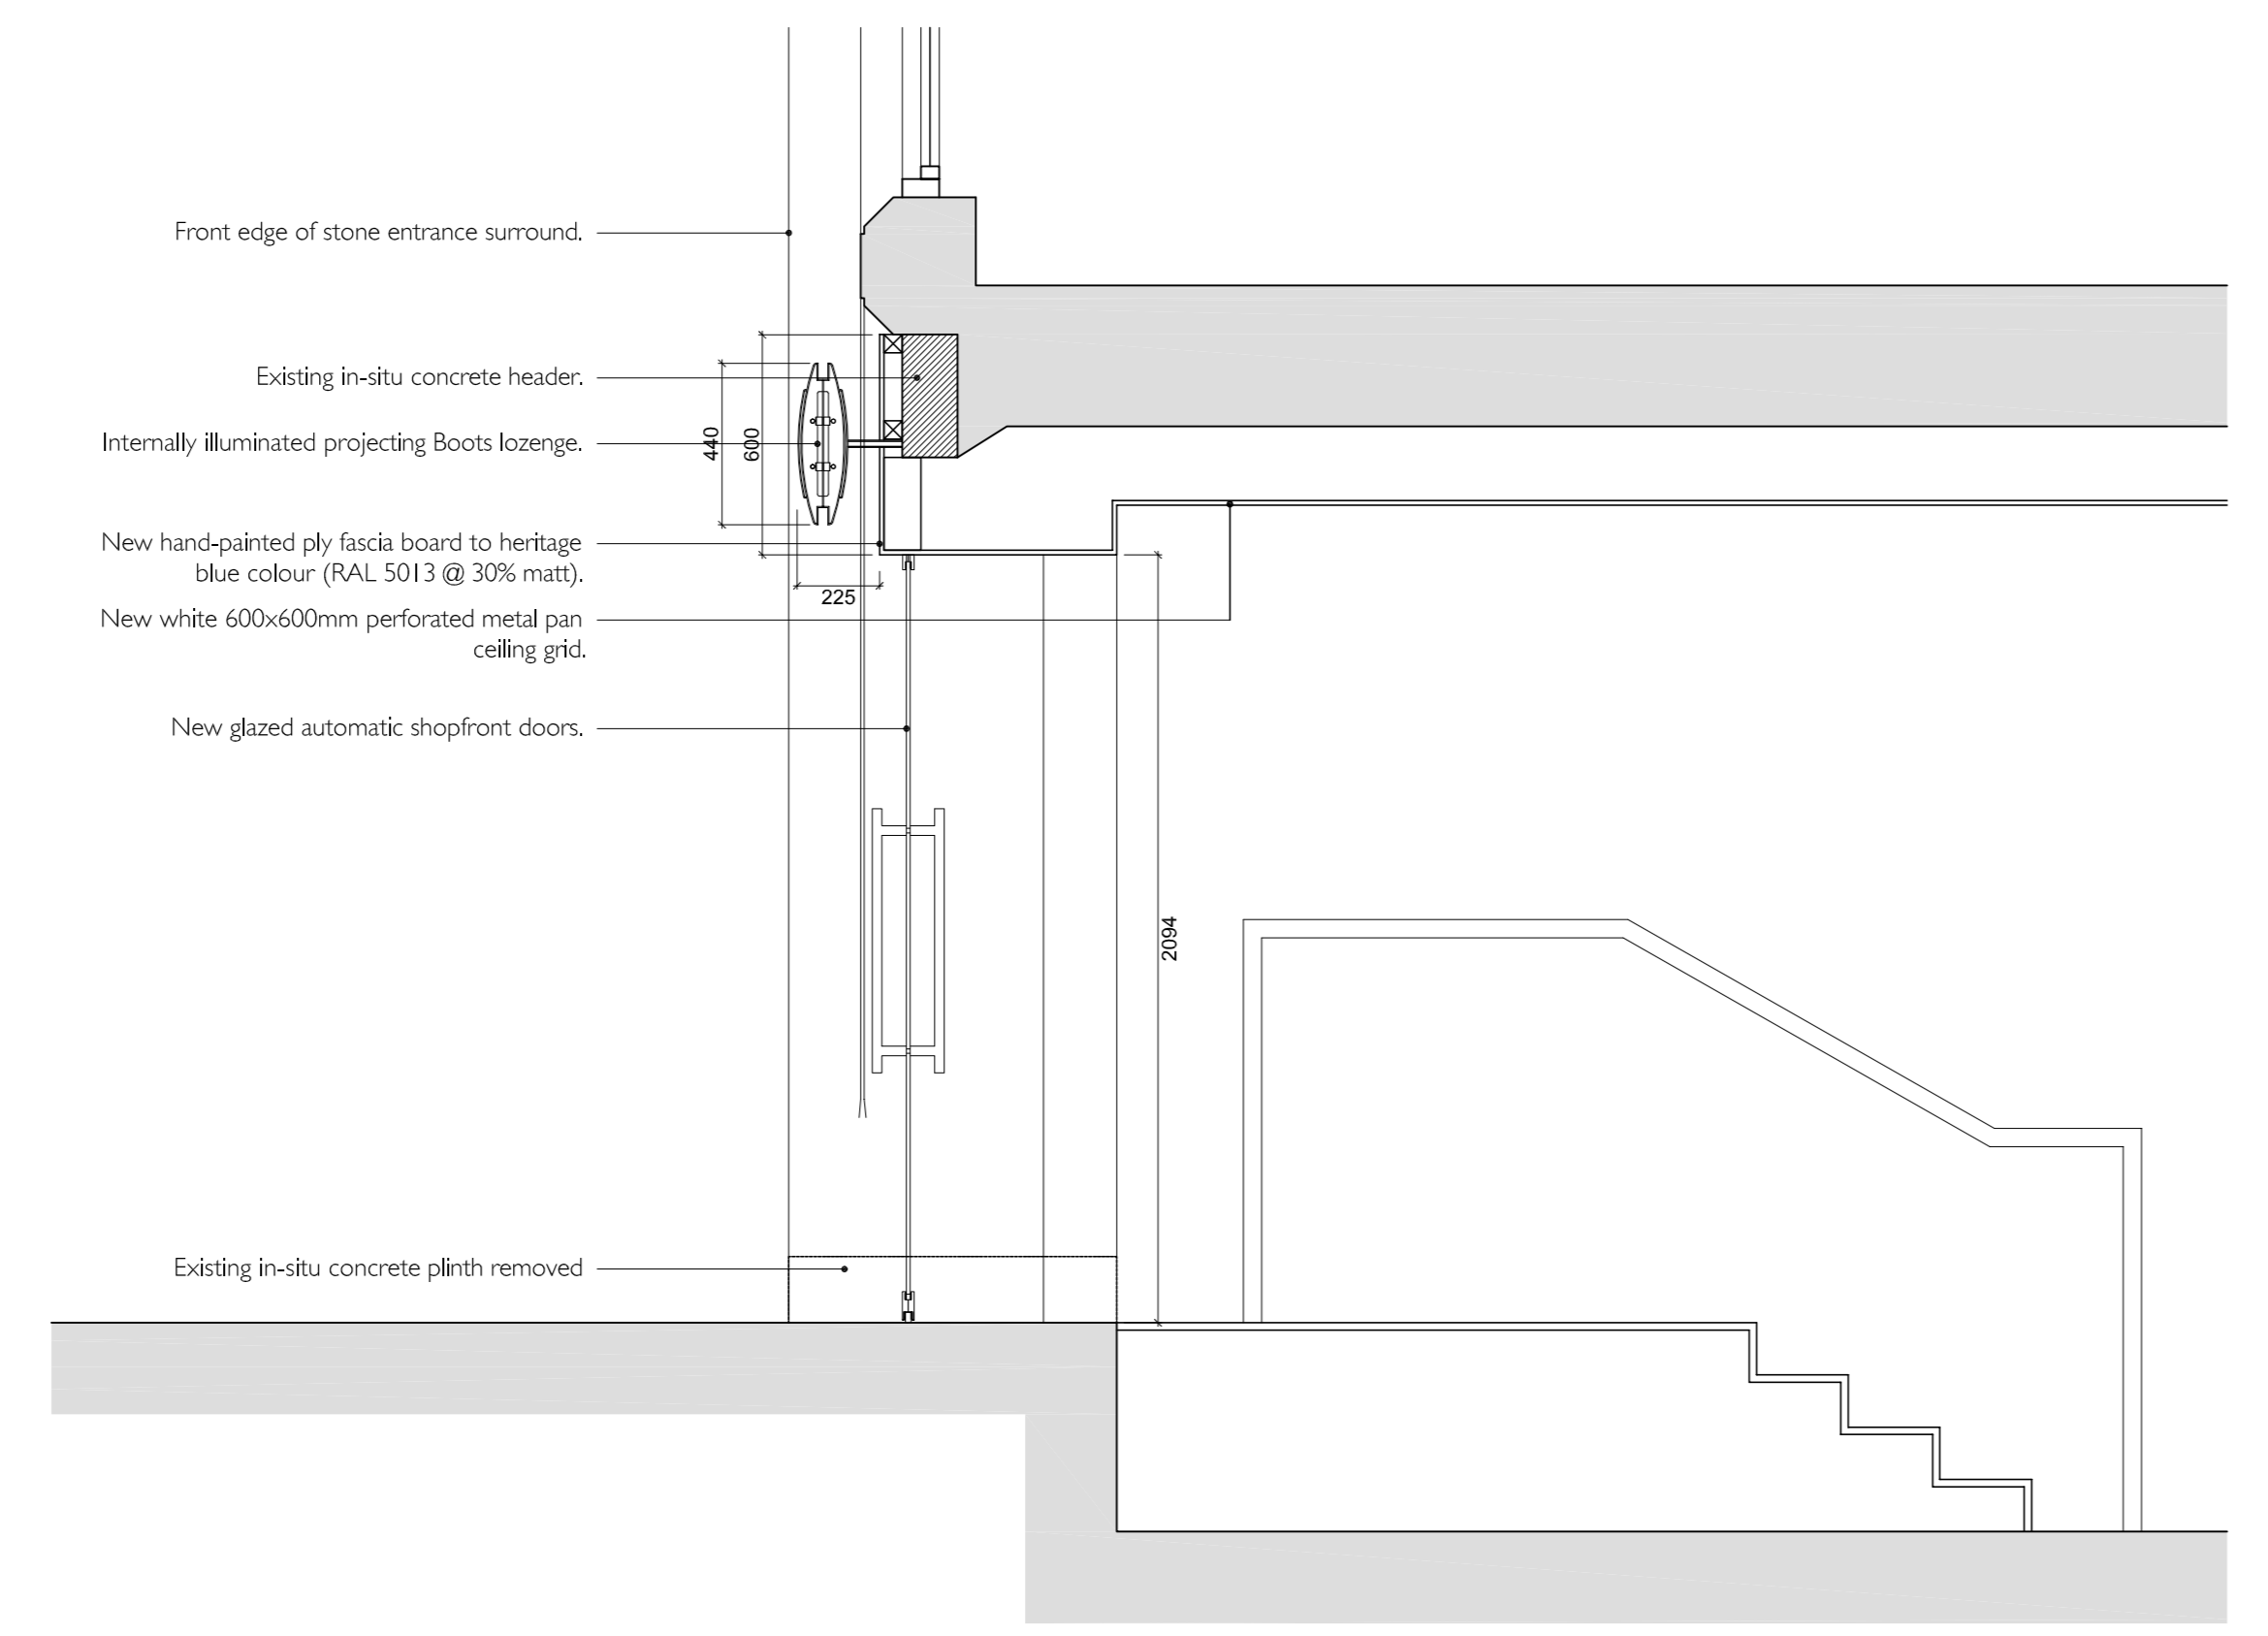


Proposed Section AA
Scale 1:20

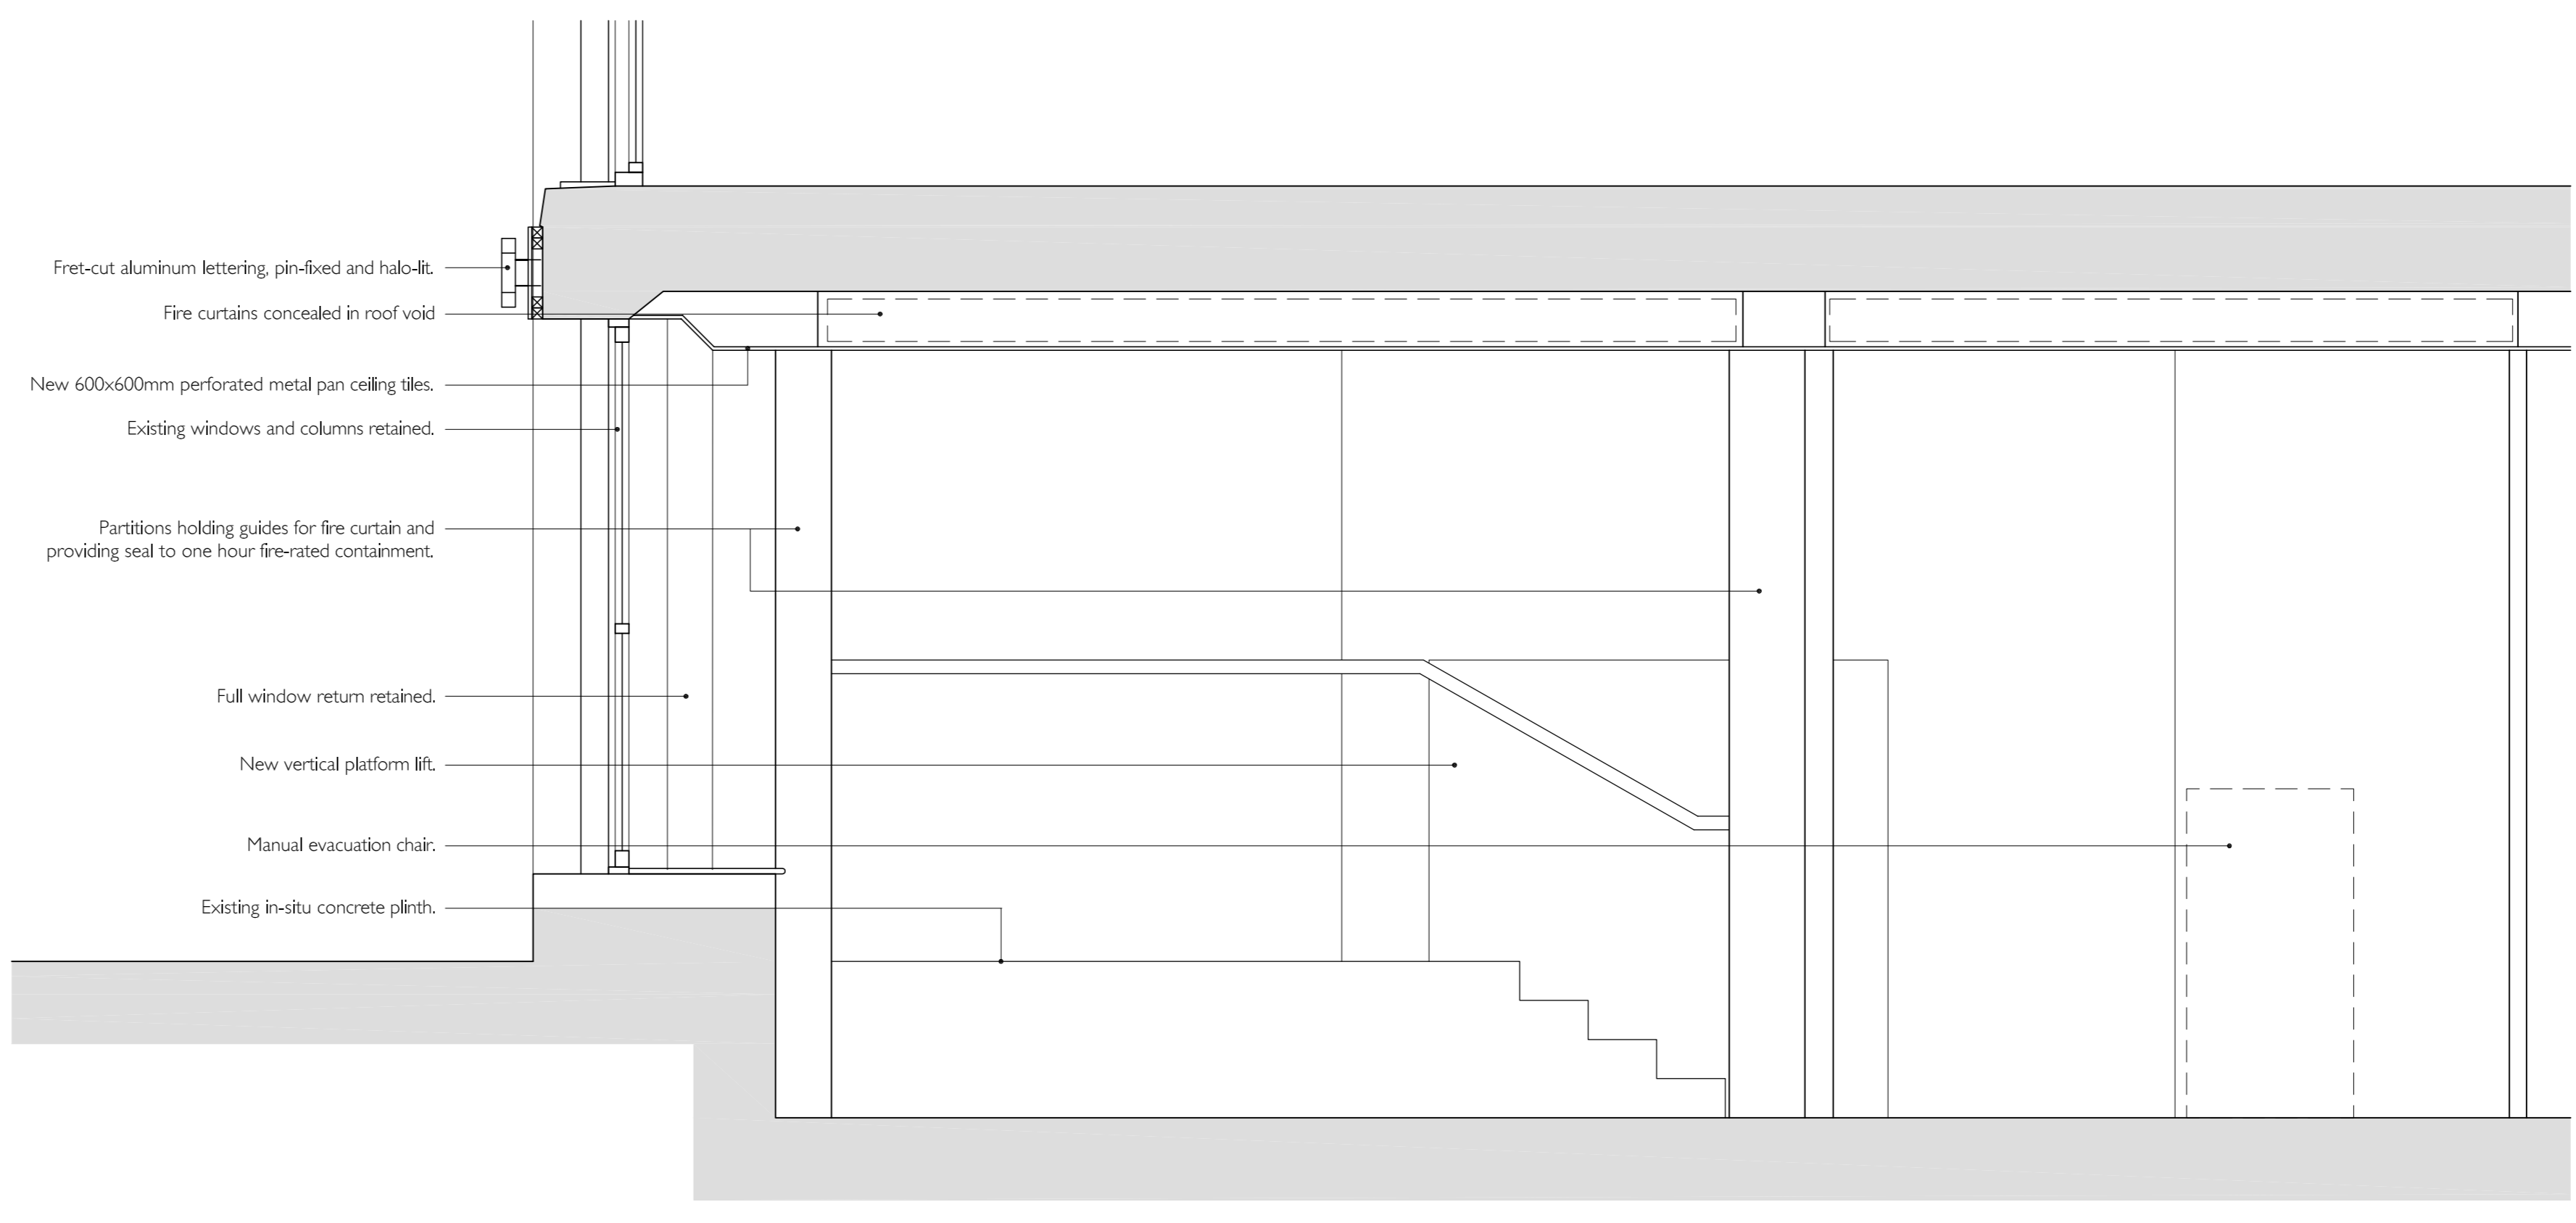

Proposed Section BB
Scale 1:20

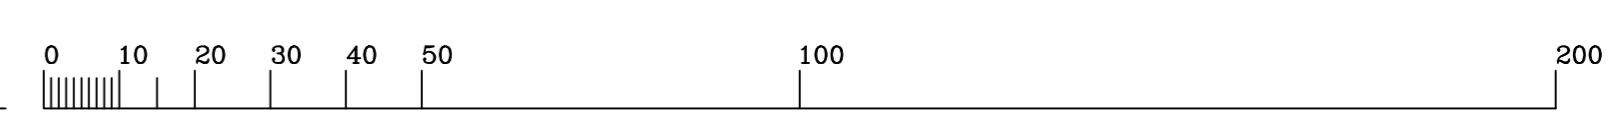

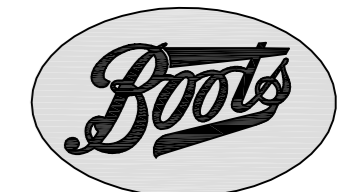

NOTTINGHAM
NG90 1BS
Tel. no. 0115 9506111

cgl
CROFT & LEWIS
Architects & Designers
11036/141
Contractor's Ref

Project Name
Boots Store 1111,
25-27 Farringdon Road,
London EC1M 3HA
Drawing Title
Customer Entrance Details
Plan and Sections

Group
RETAIL
Drawn By AFG
Scale 1:20
Approved PG
Date 13.05.2011

Drw No	1111/C208220/141	Rev	-
--------	------------------	-----	---