


**Notes**  
 Copyright remains the property of Canaway Fleming Architects and this drawing is not to be used for any purposes without the express permission of the Architect. No implied License is given for its use.

Do not scale from this drawing. All dimensions should be checked on site for accuracy.

**Planning**  
 These drawings are for Planning Purposes must not be used for any other purpose without the express permission of Canaway Fleming Architects. These are not for detailed construction purposes.

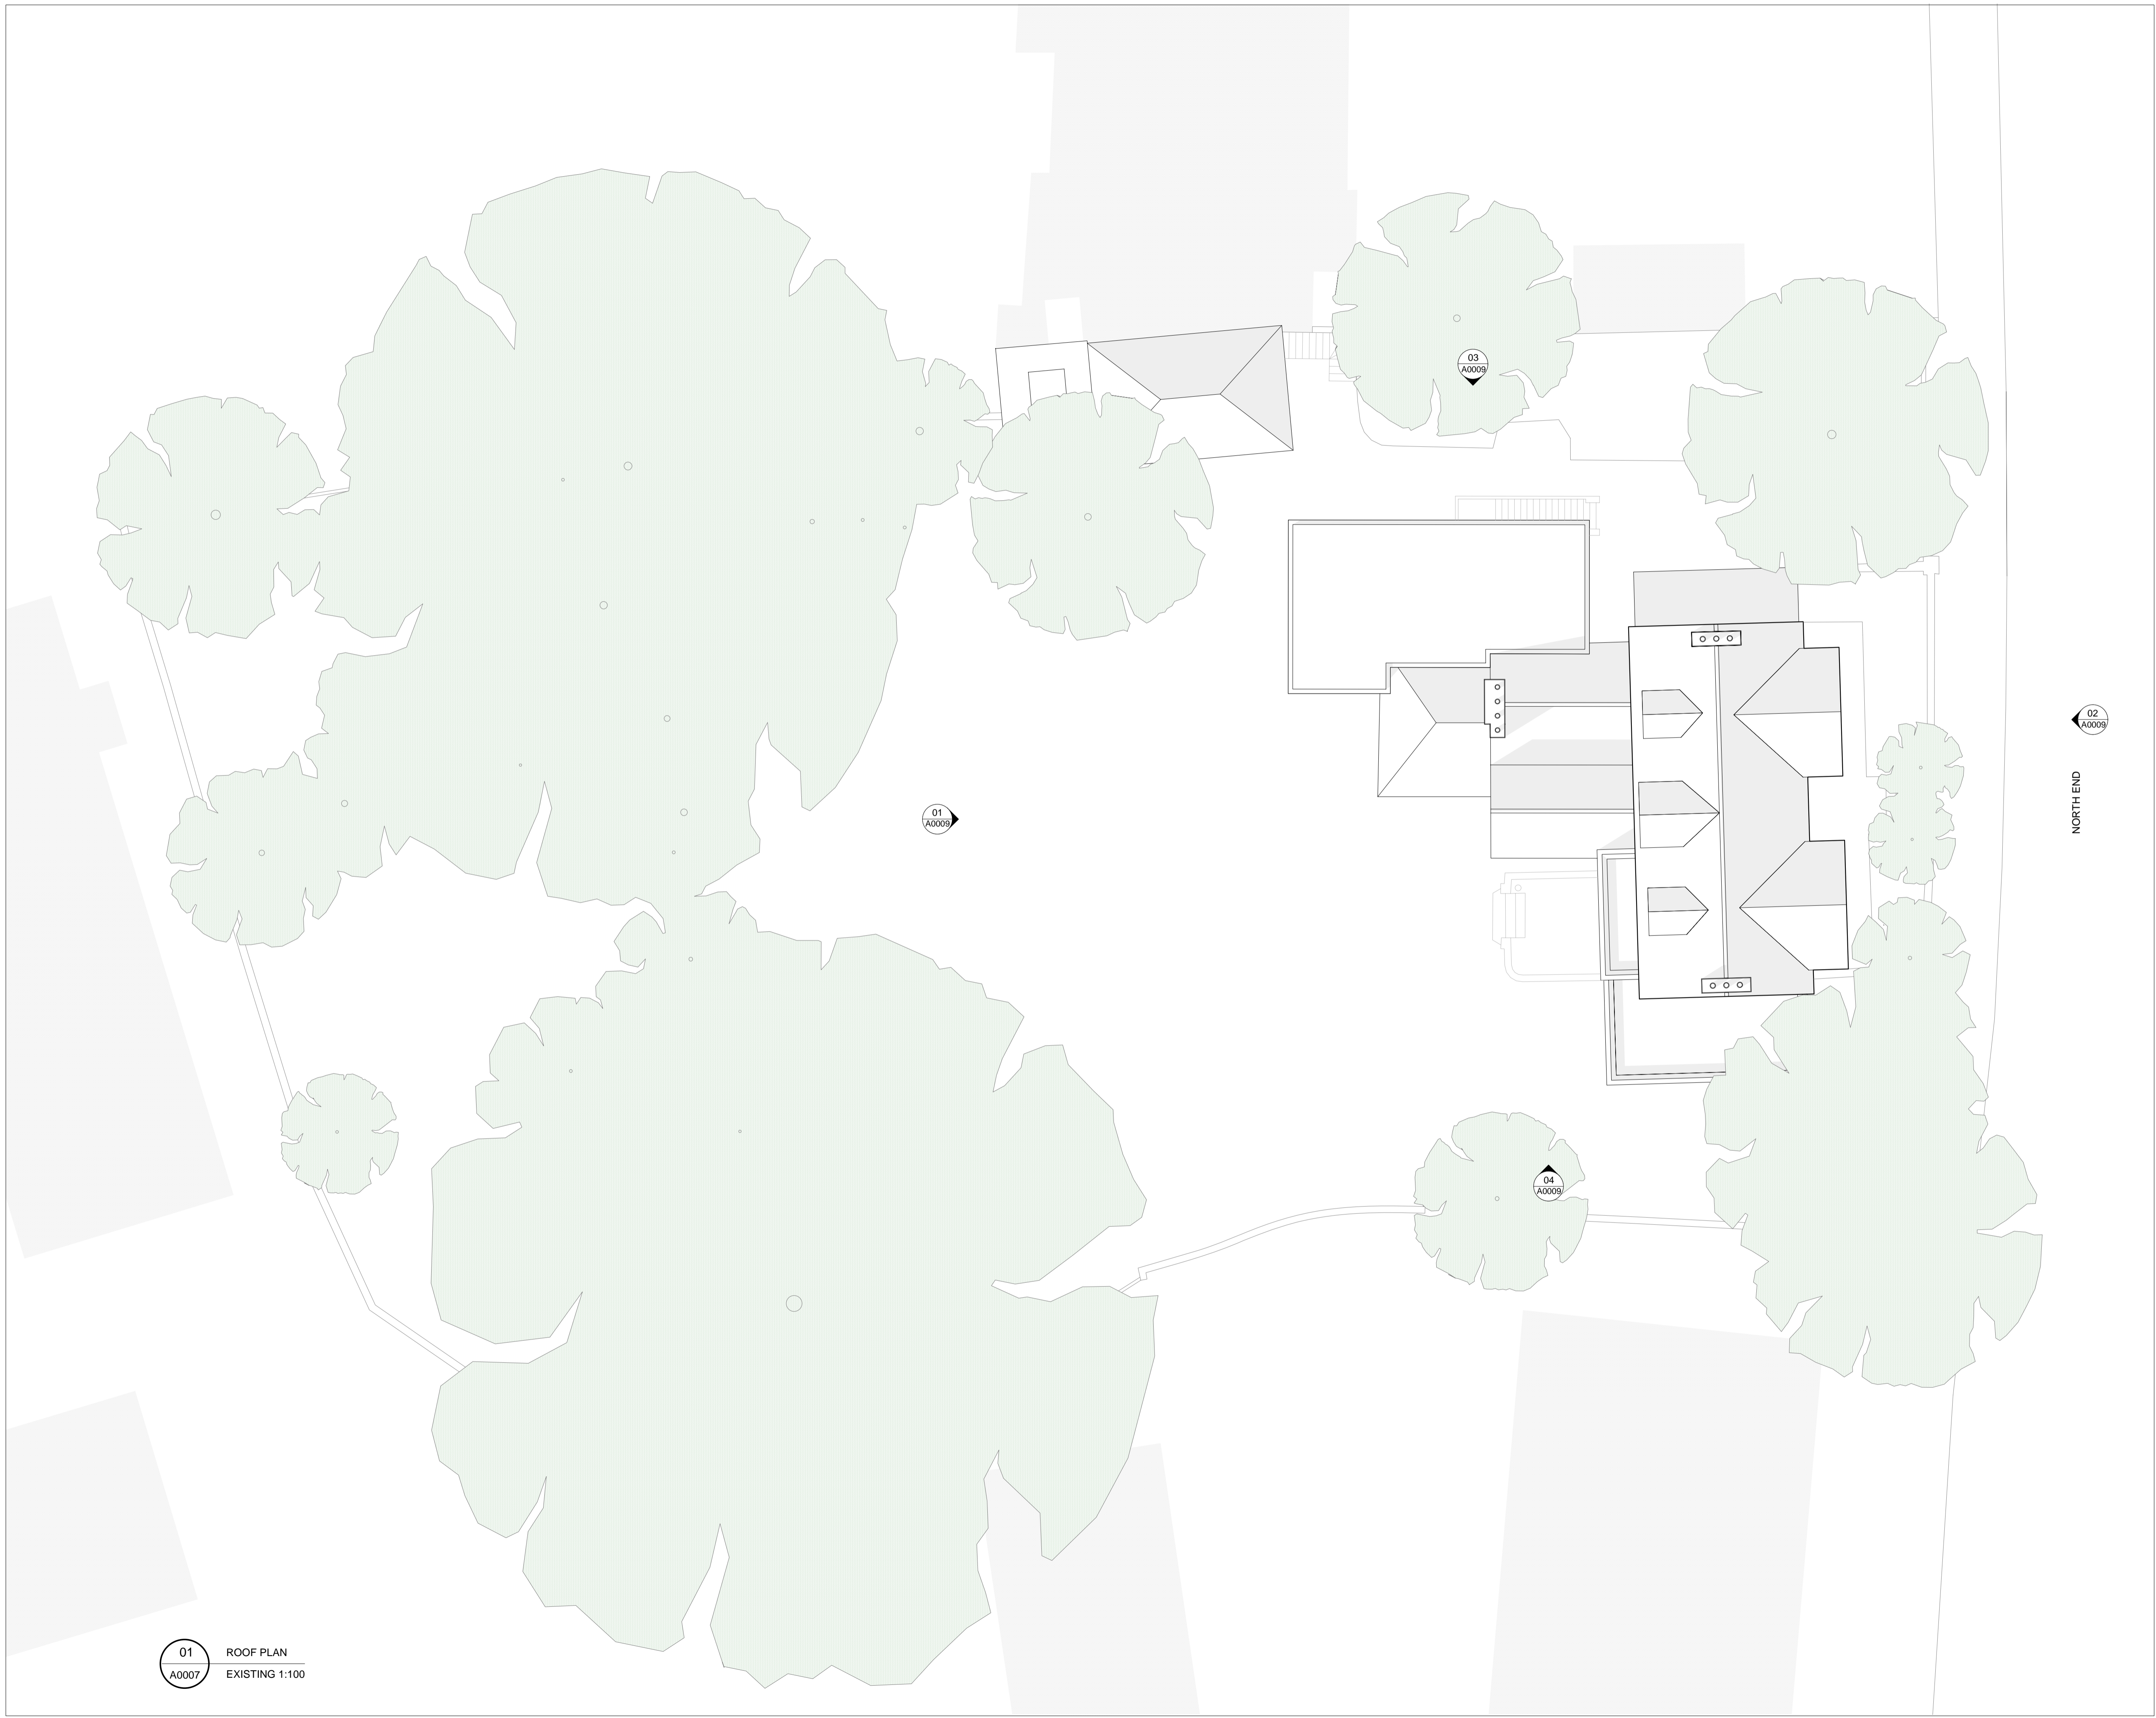

02  
A0009

NORTH END

01  
A0009

04  
A0009

03  
A0009

01 ROOF PLAN  
A0007 EXISTING 1:100

Revisions

**CANAWAY FLEMING ARCHITECTS**

Canaway Fleming Architects Ltd  
 1 Dyers Buildings  
 London EC1N 2JT

T: 020 7430 2262  
 F: 020 7430 2274  
 E: mailbox@canawayfleming.com

Client **Mr. & Mrs. Trainer**

Project **Wildwood Lodge, North End**

Drawing Title **Existing Roof Plan**

Date **08.02.2006** Scale **1:100@A1**

Project	Origin	No.	Revision
025	A	0007	--
Status	Drawn	Checked	
Planning	AR	MC	