


NOTES

1. Do not scale off these drawings. Dimensions govern.
2. All dimensions are given in millimetres (mm) unless noted otherwise.
3. All dimensions shall be verified on site before proceeding with the work.  
-sporadicSPACE shall be notified immediately in writing of any discrepancies.
4. All dimensions relevant to the setting out of site work shall be verified by the contractor before construction and fabrication commences.
5. Workmanship and materials to be accordance with the relevant current British Standard Codes of Practice and the Local Authorities requirements.
6. During construction the contractor shall be responsible for maintaining the structure and all building elements in a safe and stable condition.
7. This drawing must be read in conjunction with all other contract documentation and other consultants's documentation.
8. If in doubt, ask!

Rev.	Date	Reason for Issue	ch'd
B	05-05-2011	Revised as per comments received	AVK
A	11-02-2011	Planning Application	AVK

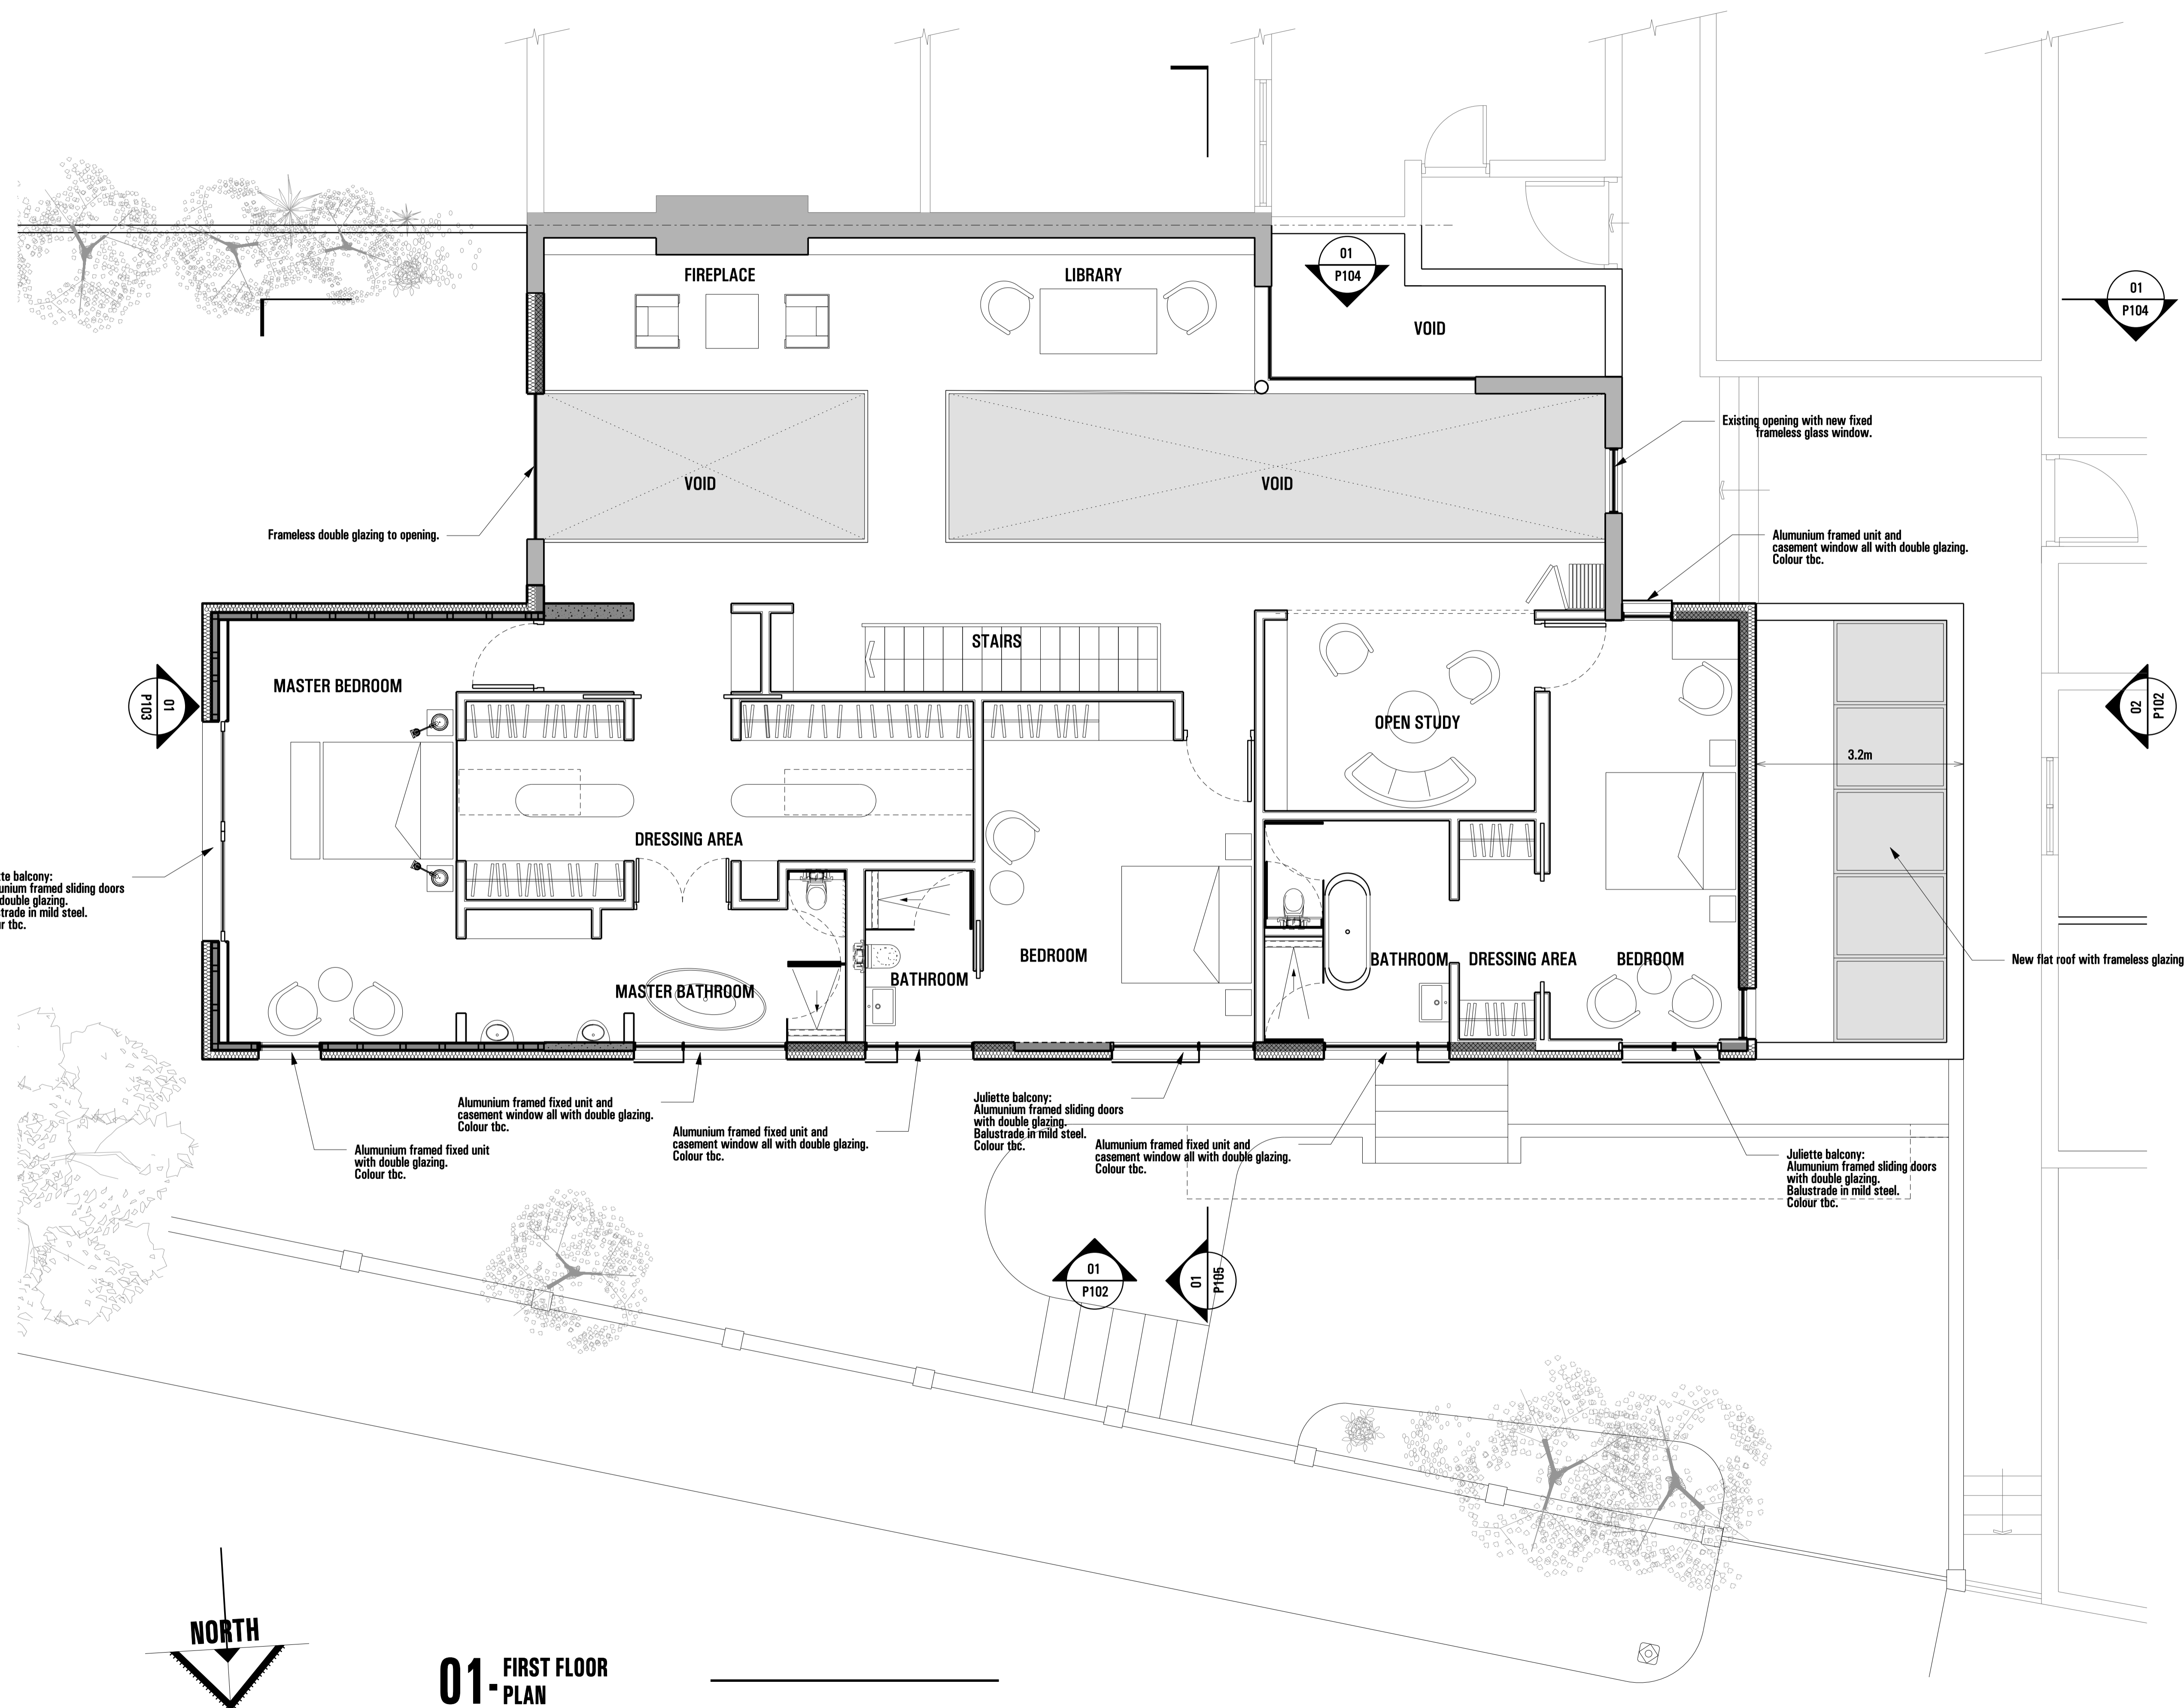

01 - FIRST FLOOR PLAN

**sporadicSPACE**  
 architecture - interiors - product design  
 tel: 0207 251 8577  
 www.sporadicSPACE.com  
 info@sporadicSPACE.com  
 70 Cowcross Street  
 Farringdon  
 London  
 EC1M 6EJ

Project  
**HOUSE FROGNAL**  
 9 Froggnal Gardens  
 London  
 NW3 6UY

Title  
**PROPOSED  
 FIRST FLOOR PLAN**

Job No. SP-A1013	Date February 2011	Drawn AVK
Scale 1:50 @A1 1:100 @A3	Drawing No. P003	Revision B