




GROUND FLOOR PLAN

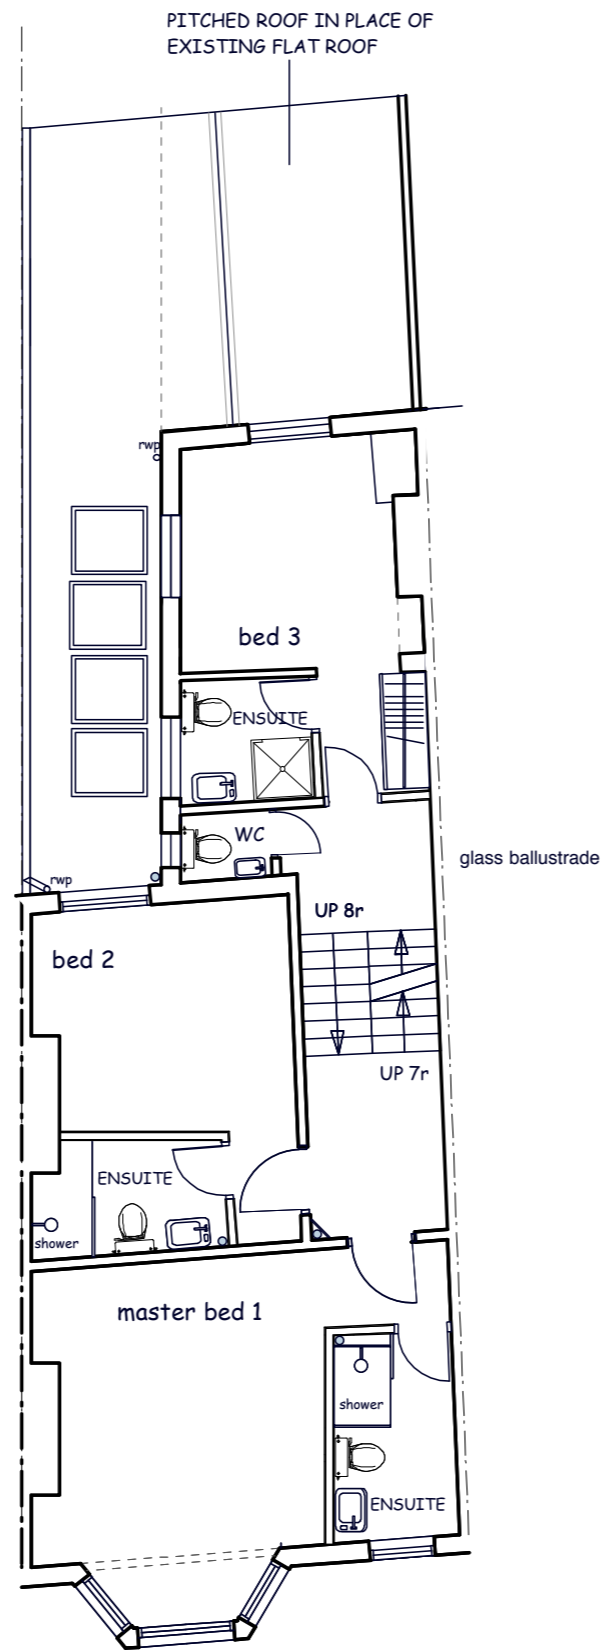

FIRST FLOOR PLAN

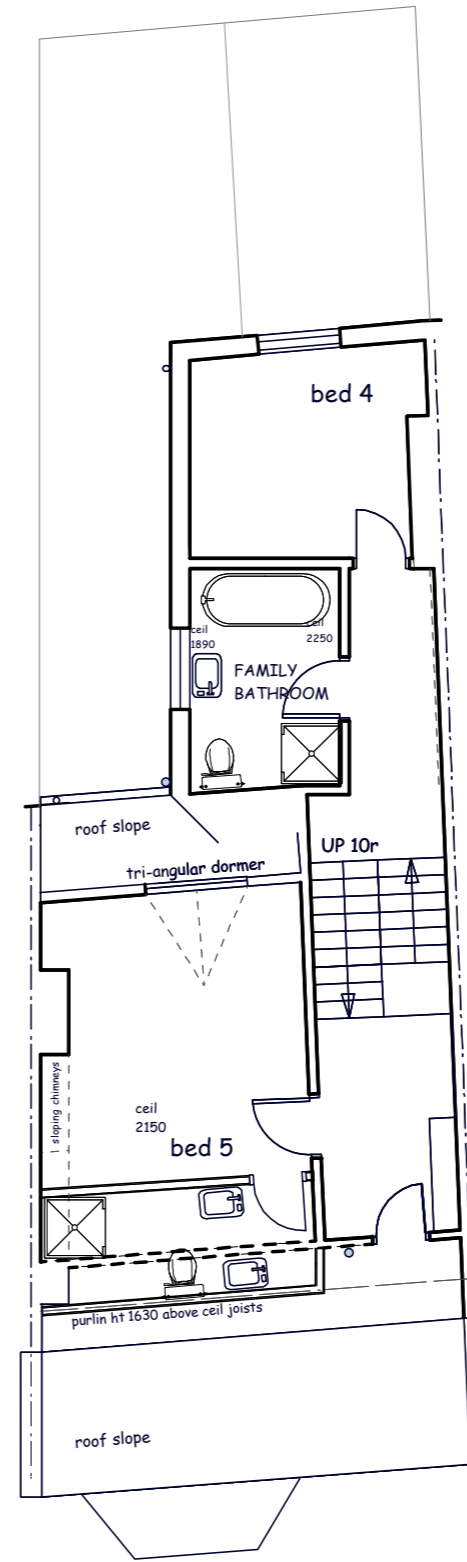

SECOND FLOOR PLAN

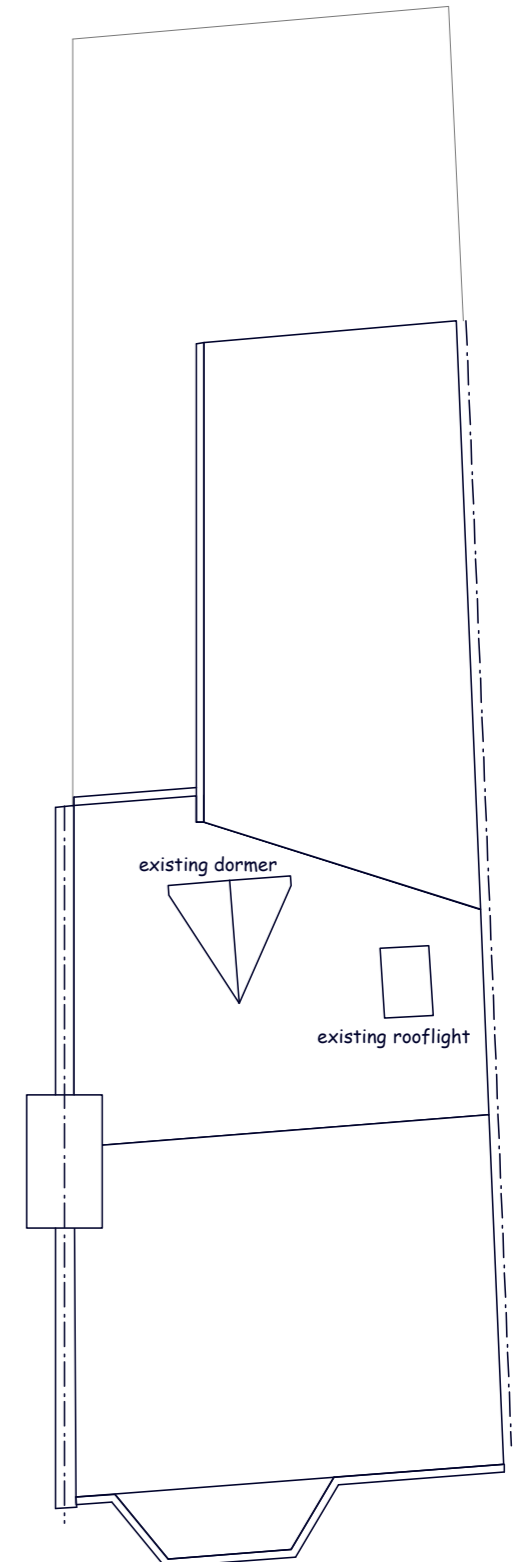

ROOF PLAN

Revisions. REV A : ROOF PLAN ADDED : MAY 11

| | | | | |
|--|-------------------------|-------------------------|--------------|--|
| Project: 75 HILLFIELD ROAD, WEST HAMSTEAD, NW6 1QB | Drawing: PROPOSED PLANS | | | mcarthur tring architects llp MADDERMARKET STUDIO 7 ST JOHNS ALLEY NORWICH NR2 1DR telephone 01603 766 750 fax 01603 662 678 http://www.mcarthurtring.co.uk mail@mcarthurtring.co.uk |
| Client: Ivan Tang | Scale: 1:100 @ A3 | Drg no: 2010-149 : P01A | Date: APR 11 | |