

**Notes**  
Architect must verify all dimensions on site before commencing any work or shop drawings.

If the drawing exceeds the quantities shown in any way the Architects are to be informed before the work is started.


Only figured dimensions to be taken from the drawing.  
Do not scale off the drawing.

Drawings based on Ordnance Survey and / or existing record drawings - design and drawing content subject to Site Survey, Structural Survey, Site Investigations, Planning and Statutory Requirements and Approvals. Authorised reproduction from Ordnance Survey Map with permission of the Controller of Her Majesty's Stationery Office. Crown Copyright reserved.

© Gary Jones Architects Limited Copyright.

This drawing originates from the CAD file:

Revisions		By	Date
Rev.	Desc.	Dis.	Ch.
A	Planning Application	JSW	07.04.11 TNT

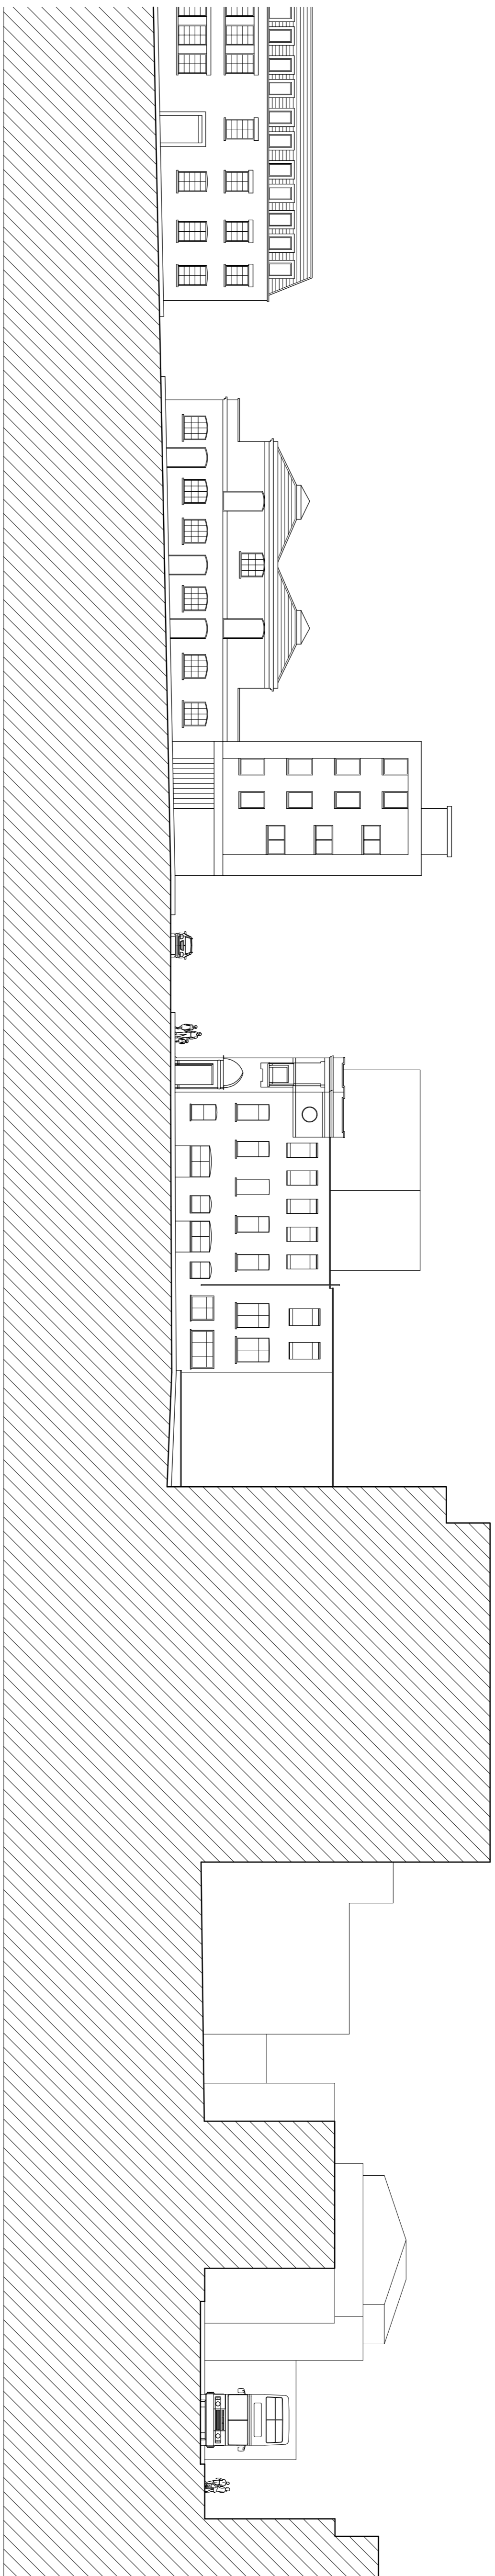

40-44 Wicklow Street

48-52 Wicklow Street


Charities and  
Voluntary  
Organisations  
Head Office

Britannia Street

Royal National Throat Nose and Ear Hospital

Swinton Street

West Elevation

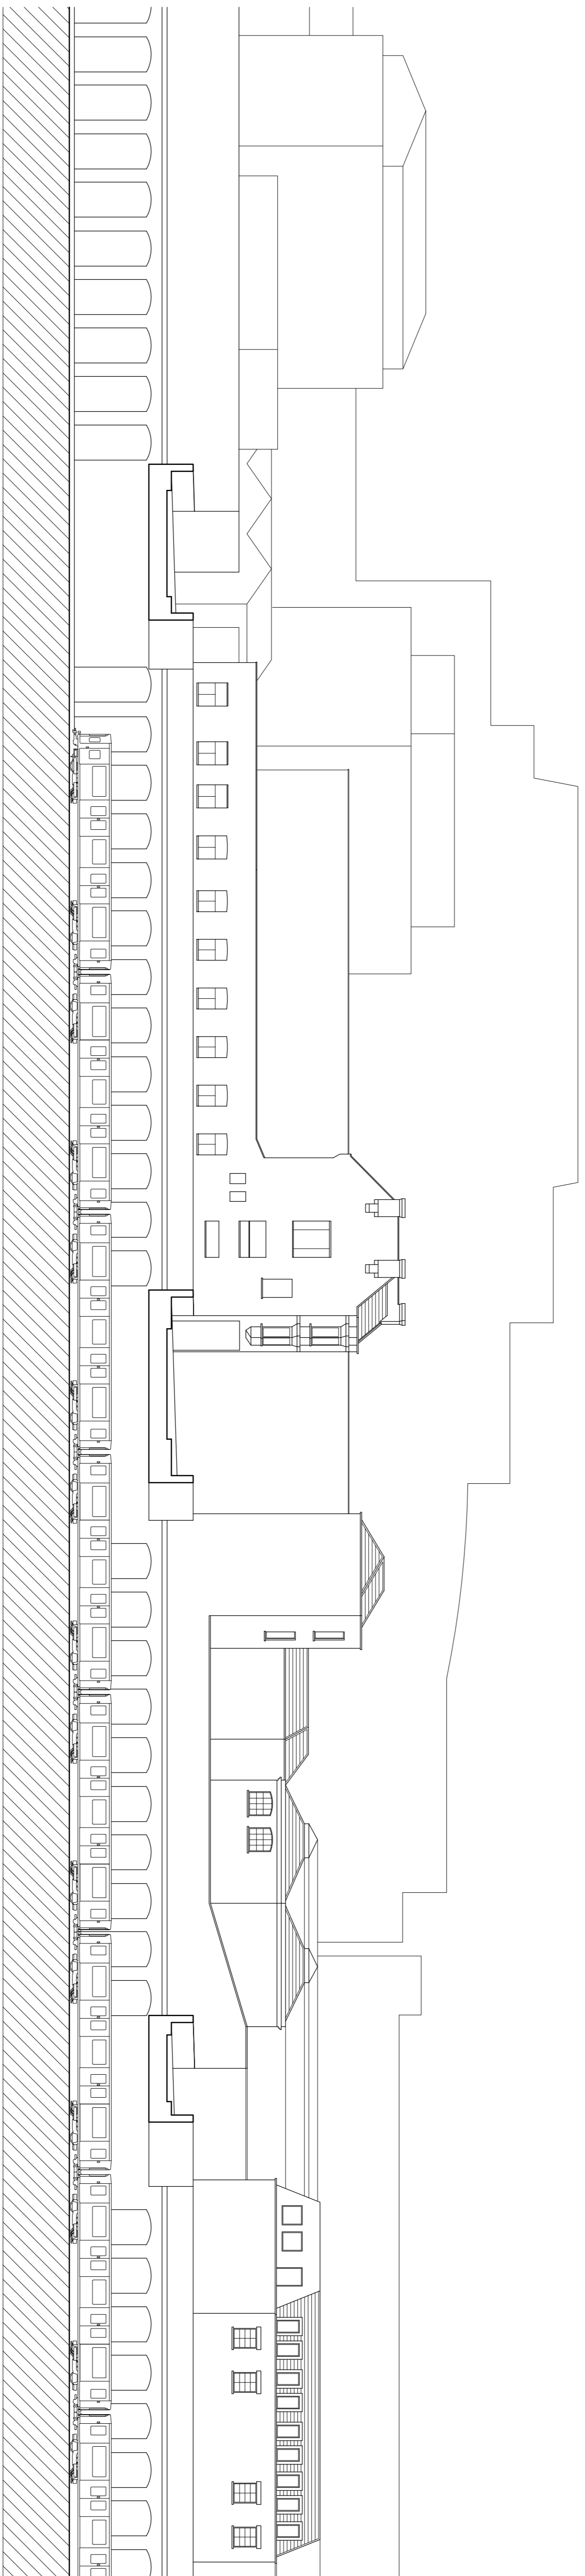

Wicklow Street

Britannia Street

Leeke Street

East Elevation

Existing Elevations

**garyjones**  
Architects

Victoria House, Southampton Row  
London WC1R 0AH  
Tel +44 (0)20 7299 9401  
Fax +44 (0)20 7299 9401

Royal Mills, 17 Redhill Street  
Manchester M4 5BA  
Tel +44 (0) 161 601 6573  
Fax +44 (0) 161 601 6574

info@garyjones.com  
www.garyjones.com

Project: **27 Britannia Street**  
London WC1X 9JP

Job No: **23063**

Existing Elevations 02

Scale: **1:250 @ A1 / 1:500 @ A3**

Date: **January 2010**

Drawing No: **20A/E1**

Drawn By: **JSW**

Checked By: **TNT**

Revision No: **A**

Revision No: **A**

Rose Wharf, East Street  
London EC3A 4DF  
Tel +44 (0)13 224 5000  
Fax +44 (0)13 224 5001