

Notes
Consider and verify all dimensions on site before commencing any work or shop drawings.

If the drawing exceeds the quantities shown in any way the Architects are to be informed before the work is started.


Only figured dimensions to be taken from the drawing.
Do not scale off the drawing.

Drawings based on Ordnance Survey and / or existing record drawings - design and drawing content subject to Site Survey, Structural Survey, Site Investigations, Planning and Statutory Requirements and Approvals. Authorised reproduction from Ordnance Survey Maps with permission of the Controller of Her Majesty's Stationery Office. Crown Copyright reserved.

© Gary Jones Architects Limited Copyright.

This drawing originates from the CAD file:


Revisions	
Rev.	Date
A	Planning Application
	By: Date: Cn: JSW 07.04.11 TNT

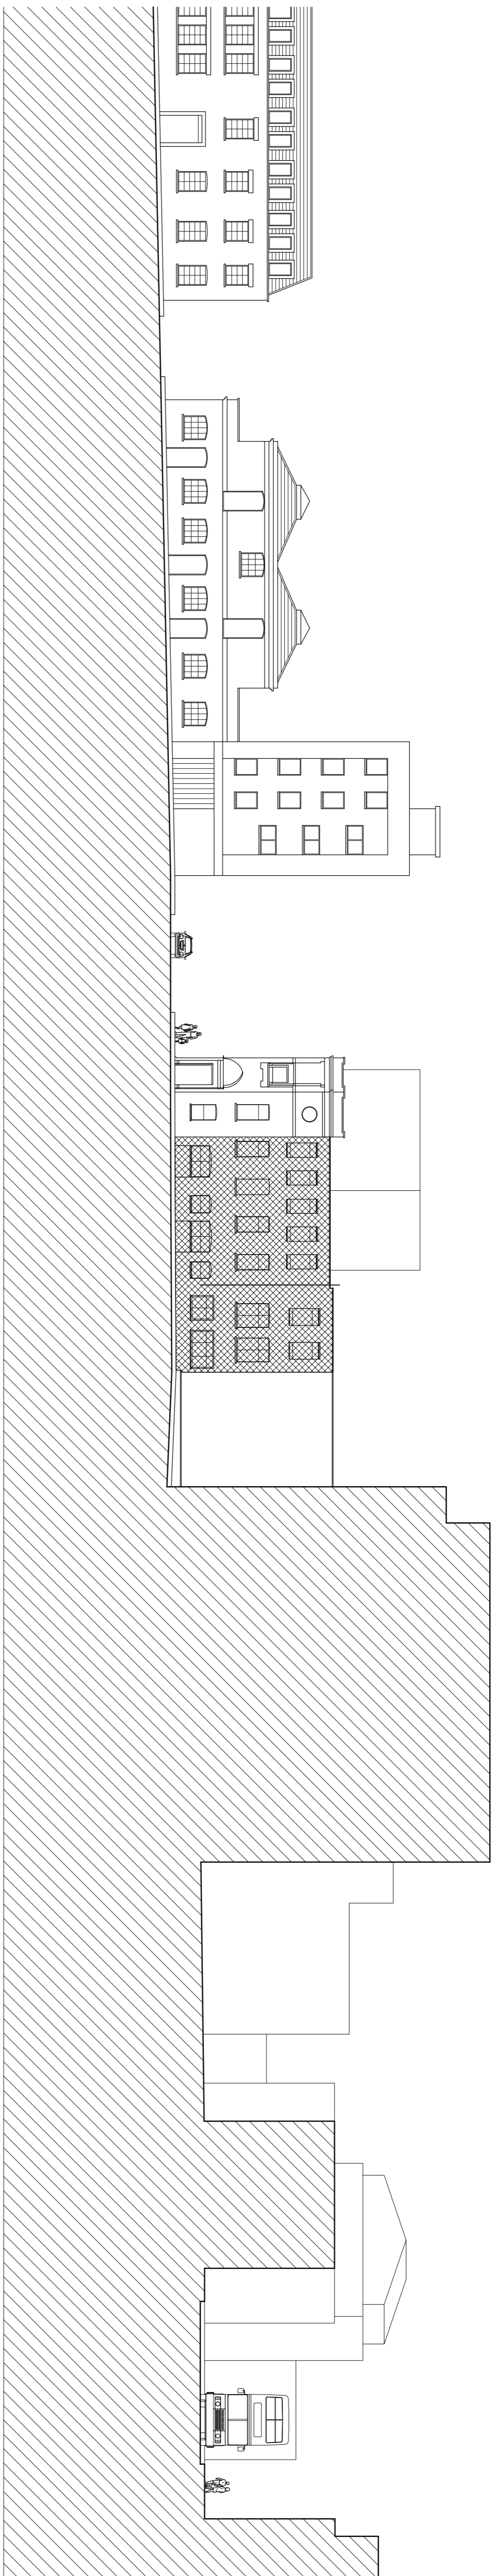

40-44 Wicklow Street
48-52 Wicklow Street
Charities and Voluntary Organisations Head Office
Britannia Street

Royal National Throat Nose and Ear Hospital
Swinton Street

West Elevation

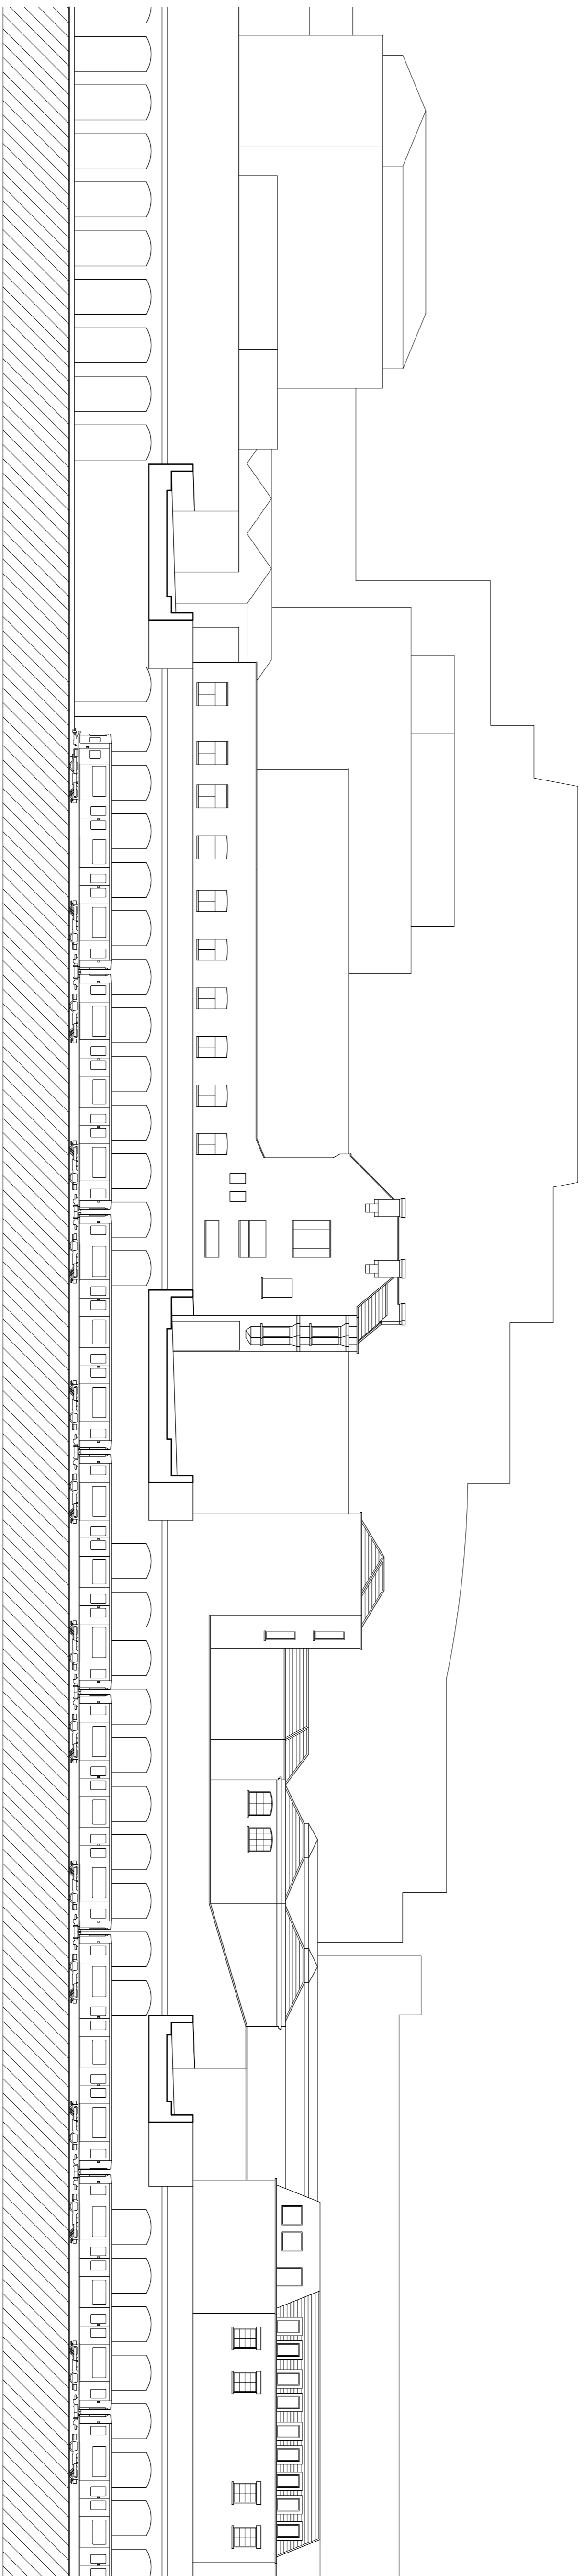

East Elevation

Wicklow Street

Britannia Street

Leeke Street

Existing Elevations

 Area of existing elevations to be demolished

careyjones
Architects

Victoria House, Southampton Row
London WC1R 0AH
Tel: +44 (0)20 7299 9400
Fax: +44 (0)20 7299 9401

Royal Mills, 17 Redhill Street
Manchester M4 5BA
Tel: +44 (0) 161 601 6573
Fax: +44 (0) 161 601 6574

info@careyjones.com

www.careyjones.com

Project:
27 Britannia Street
London WC1X 9UP

Job No:

Existing Elevations 02 - Extent of Demolition

Scale:
1:250 @ A1 / 1:500 @ A3

Drawn By:
JSW

Date:
January 2010

Checked By:
TNT

Drawing No:
20ME1

Revision No:
A