



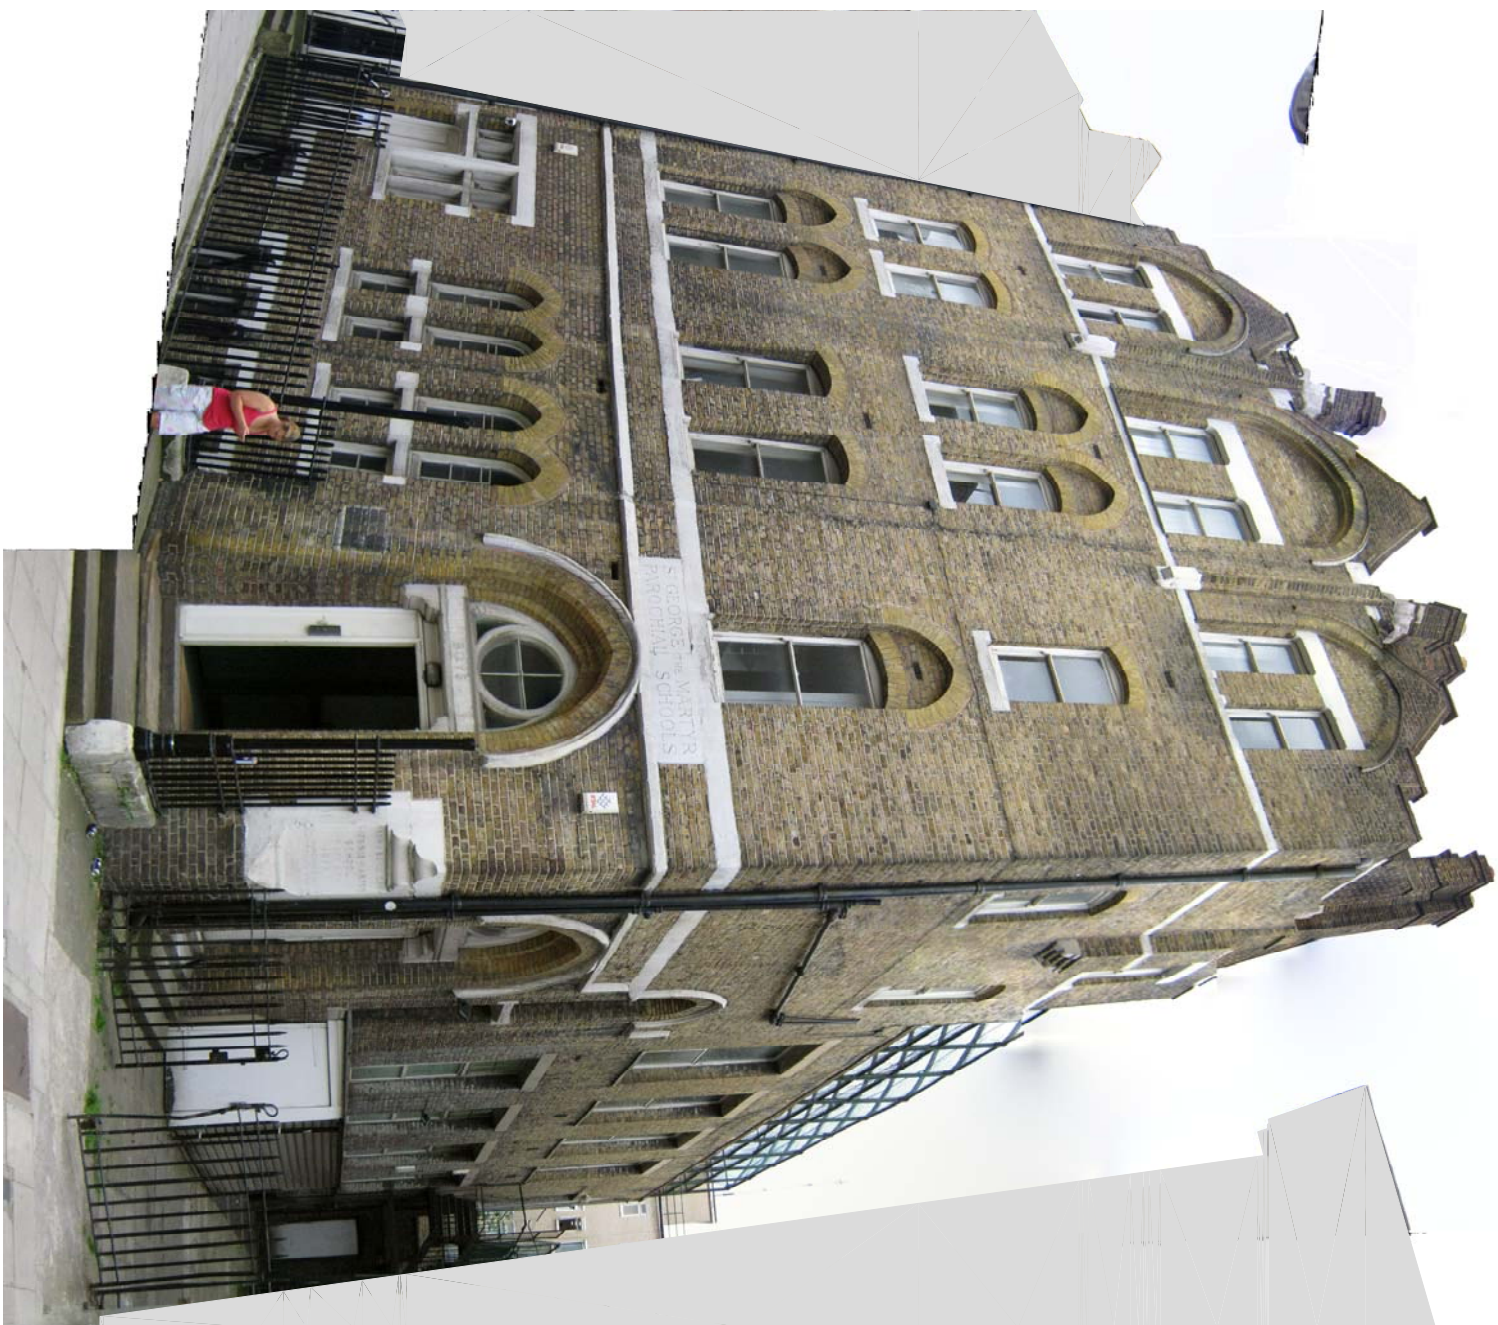


Photo from Old Gloucester Street

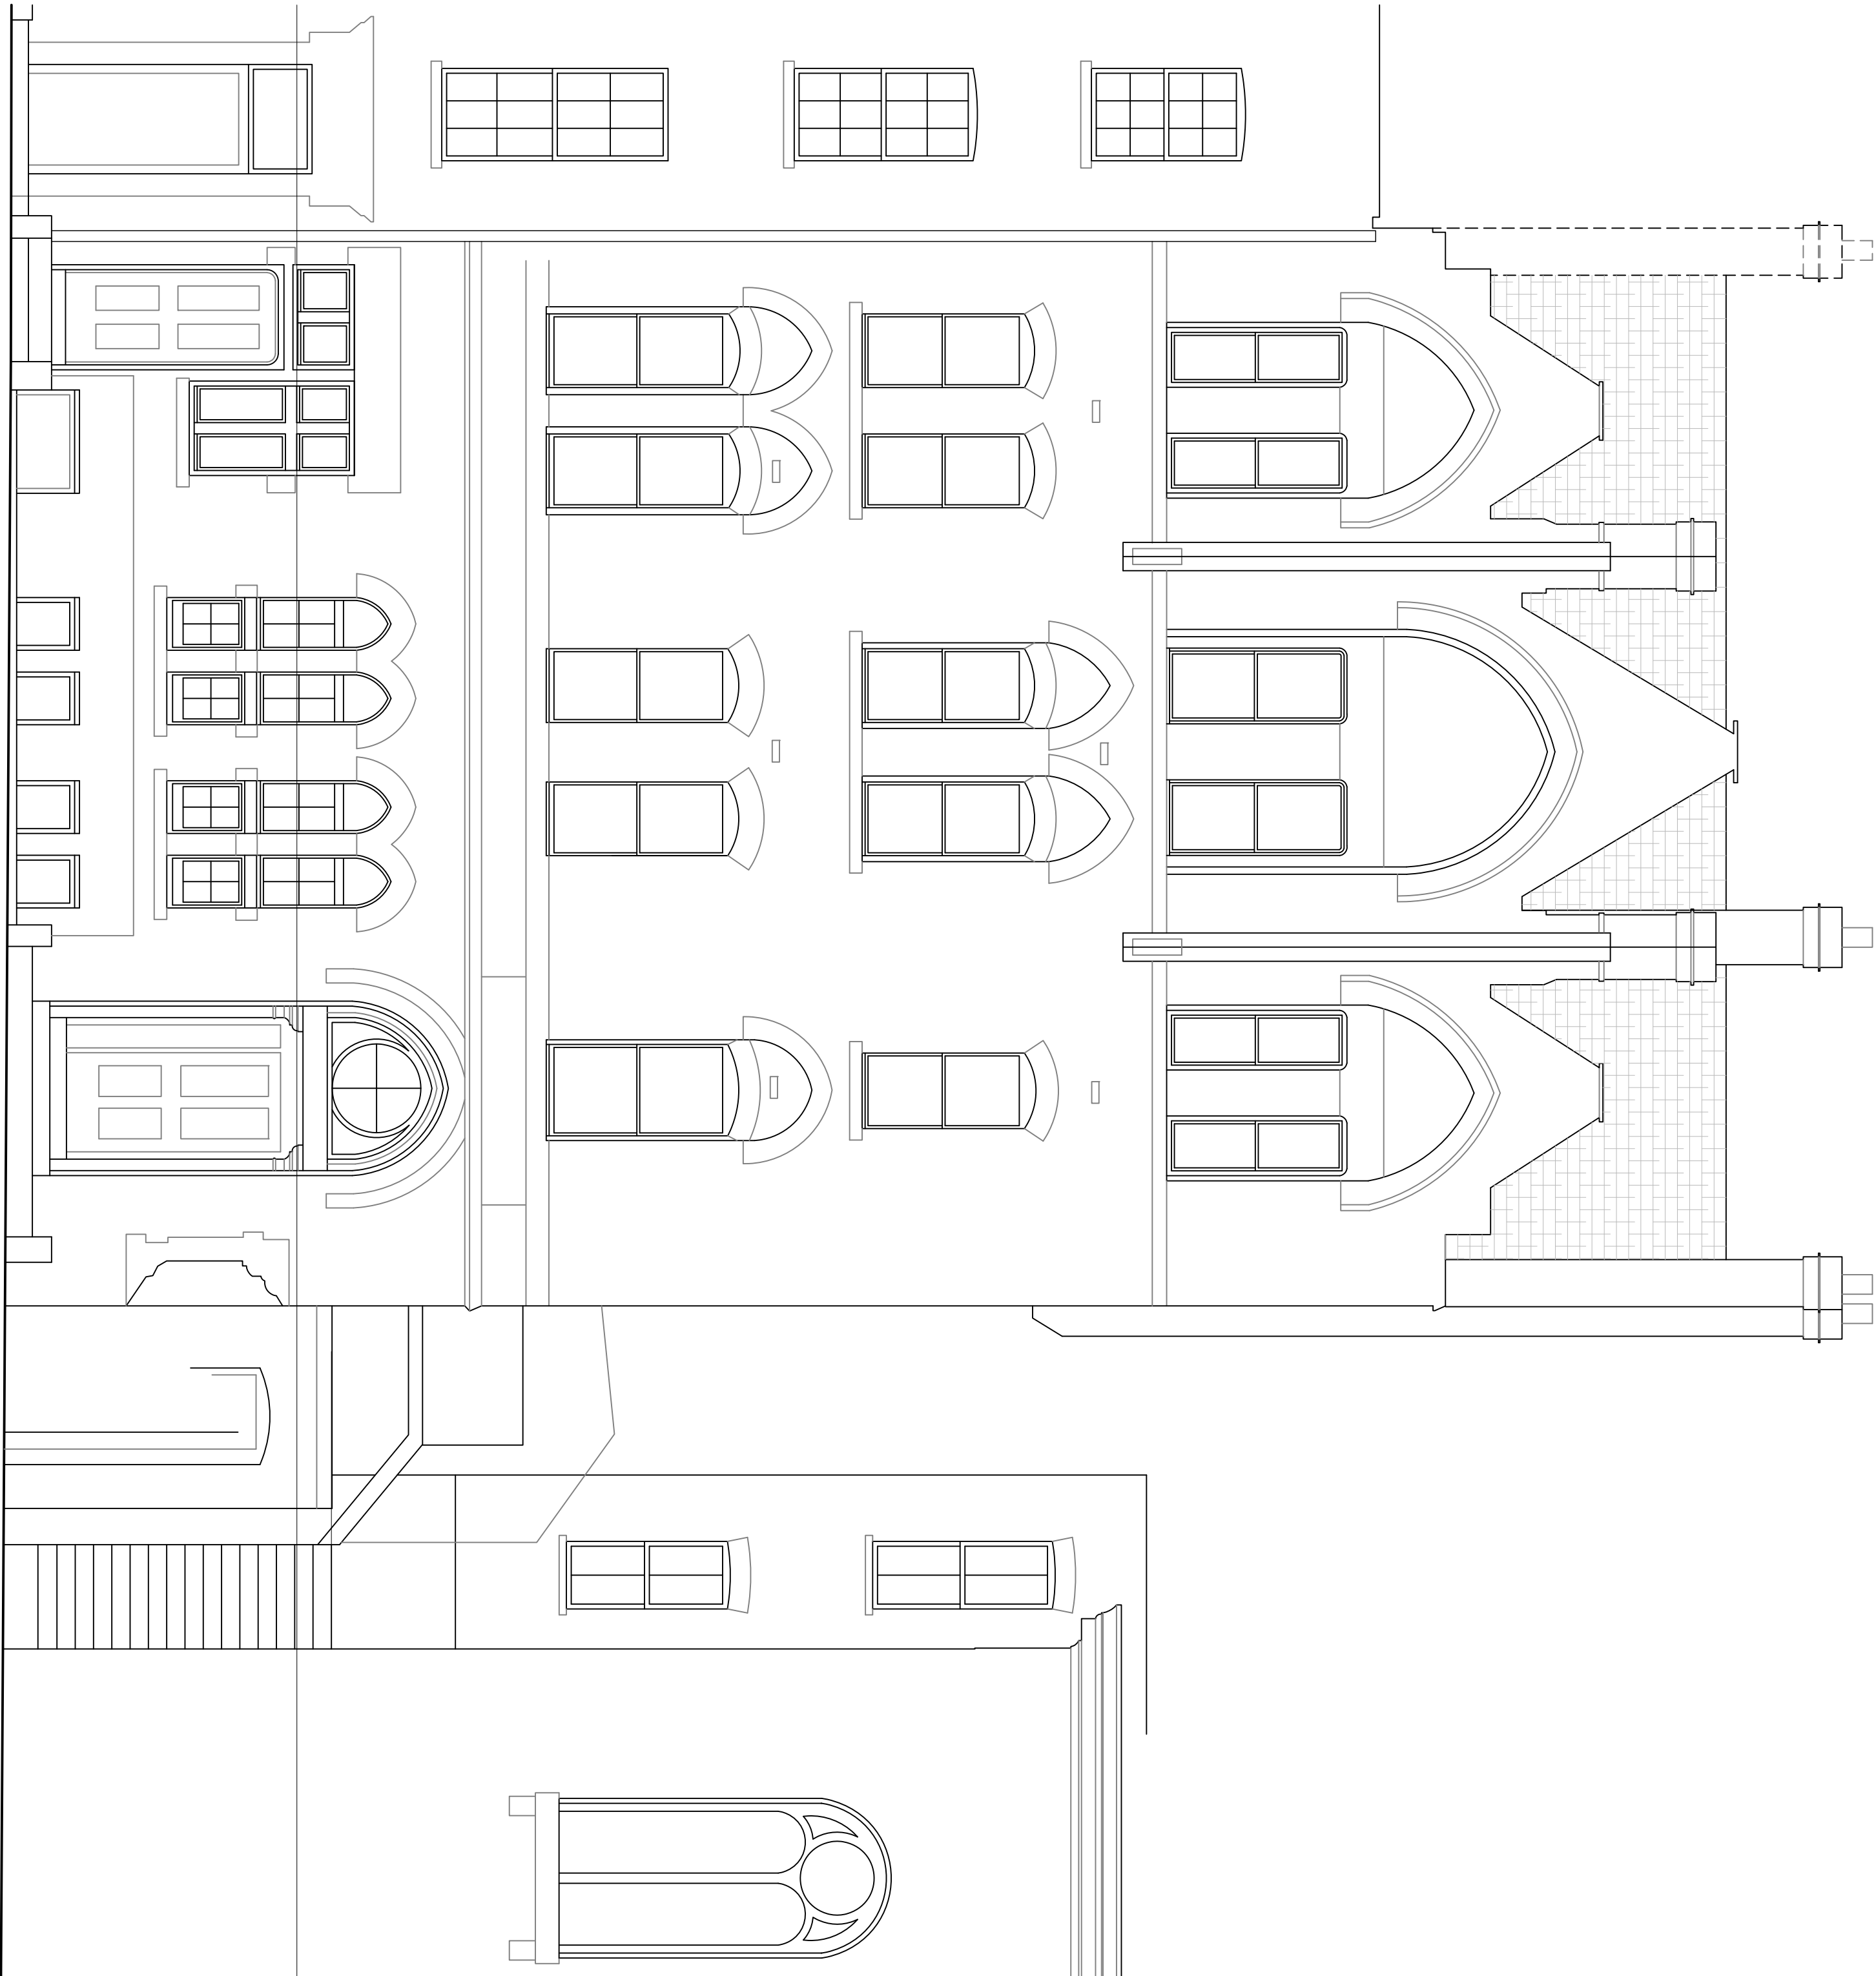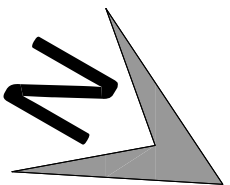

South west elevation

FOR PLANNING

This drawing and the building works depicted are the copyright of Stanforth architects. No liability will be accepted for inaccuracies made by other persons.

JOB: Old Gloucester Street, London

EXISTING SOUTH WEST ELEVATION

STANFORTH architects ltd

The Warehouse
1A Stanforth Street
Leicester LE1 6NL
t 0116 2853775
f 0116 2853778
e mail@stanfortharchitects.co.uk
w www.stanfortharchitects.co.uk

SCALE: 1:50 @ A1
DATE: 11/03/2011

1158 P08