
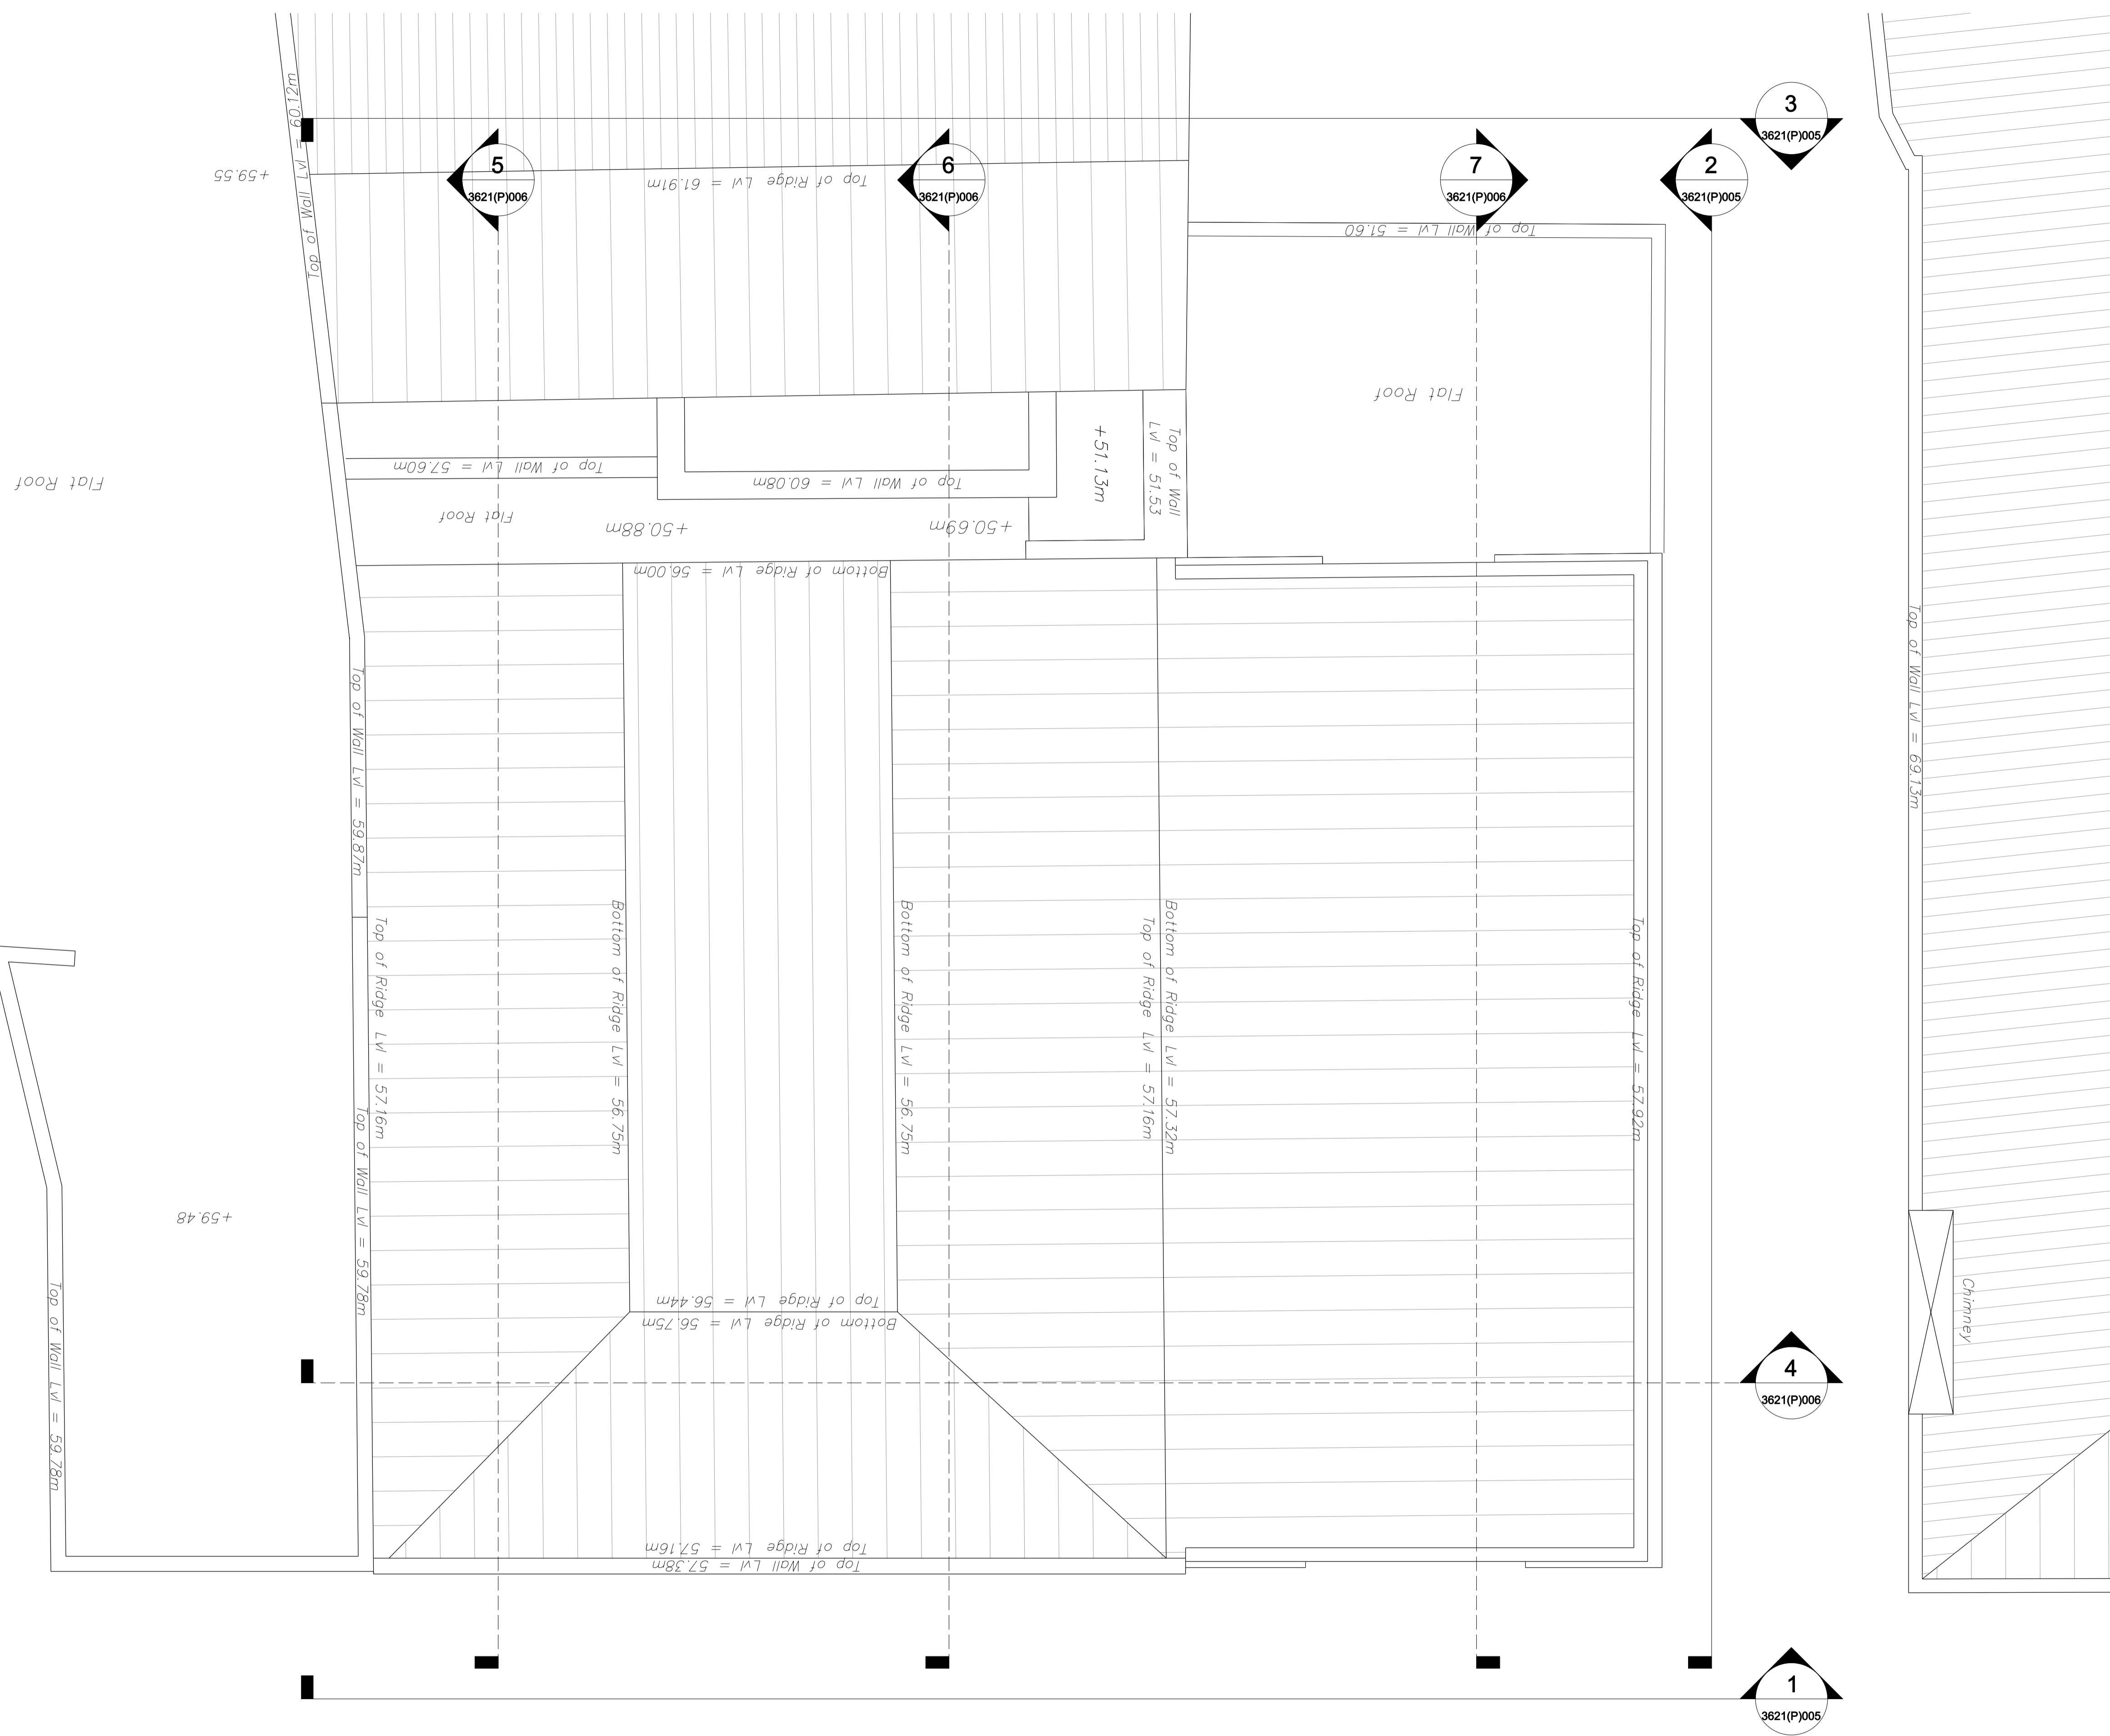


THIS DRAWING AND CAD DATA THEREIN IS PROTECTED BY COPYRIGHT AND MUST NOT BE COPIED OR REPRODUCED WITHOUT THE WRITTEN CONSENT OF DLG ARCHITECTS ©

NO DIMENSIONS ARE TO BE SCALED FROM THIS DRAWING. USE FIGURED DIMENSIONS ONLY. ALL DIMENSIONS AND SIZES ARE TO BE CHECKED ON SITE AND ANY DISCREPANCIES REPORTED TO THE ARCHITECT PRIOR TO INITIATION OF ANY WORKS.

0 1 2 3m

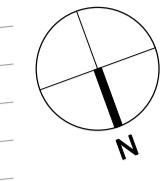

REV	DESCRIPTION	INITIALS/ DATE
24-28 Warner Street London EC1R 5EX		
Drawing Title		
Roof Plan Existing		
Status Planning Application		
Date	Sheet By	Scale @ Size
Feb 2011 AR		1:50@A1
Job Number	Code	Drawing Number
3621	(P)	004

DLG Architects LLP
11-29 Fashion Street
London E1 6PZ

t +44(0)20 7426 3630
f +44(0)20 7426 3631
london@dlgarchitects.com
dlgarchitects.com

