



THIS DRAWING AND CAD DATA THEREIN IS PROTECTED BY COPYRIGHT AND MUST NOT BE COPIED OR REPRODUCED WITHOUT THE WRITTEN CONSENT OF DLG ARCHITECTS ©
 NO DIMENSIONS ARE TO BE SCALED FROM THIS DRAWING. USE FIGURED DIMENSIONS ONLY. ALL DIMENSIONS AND SIZES ARE TO BE CHECKED ON SITE AND ANY DISCREPANCIES REPORTED TO THE ARCHITECT PRIOR TO INITIATION OF ANY WORKS.

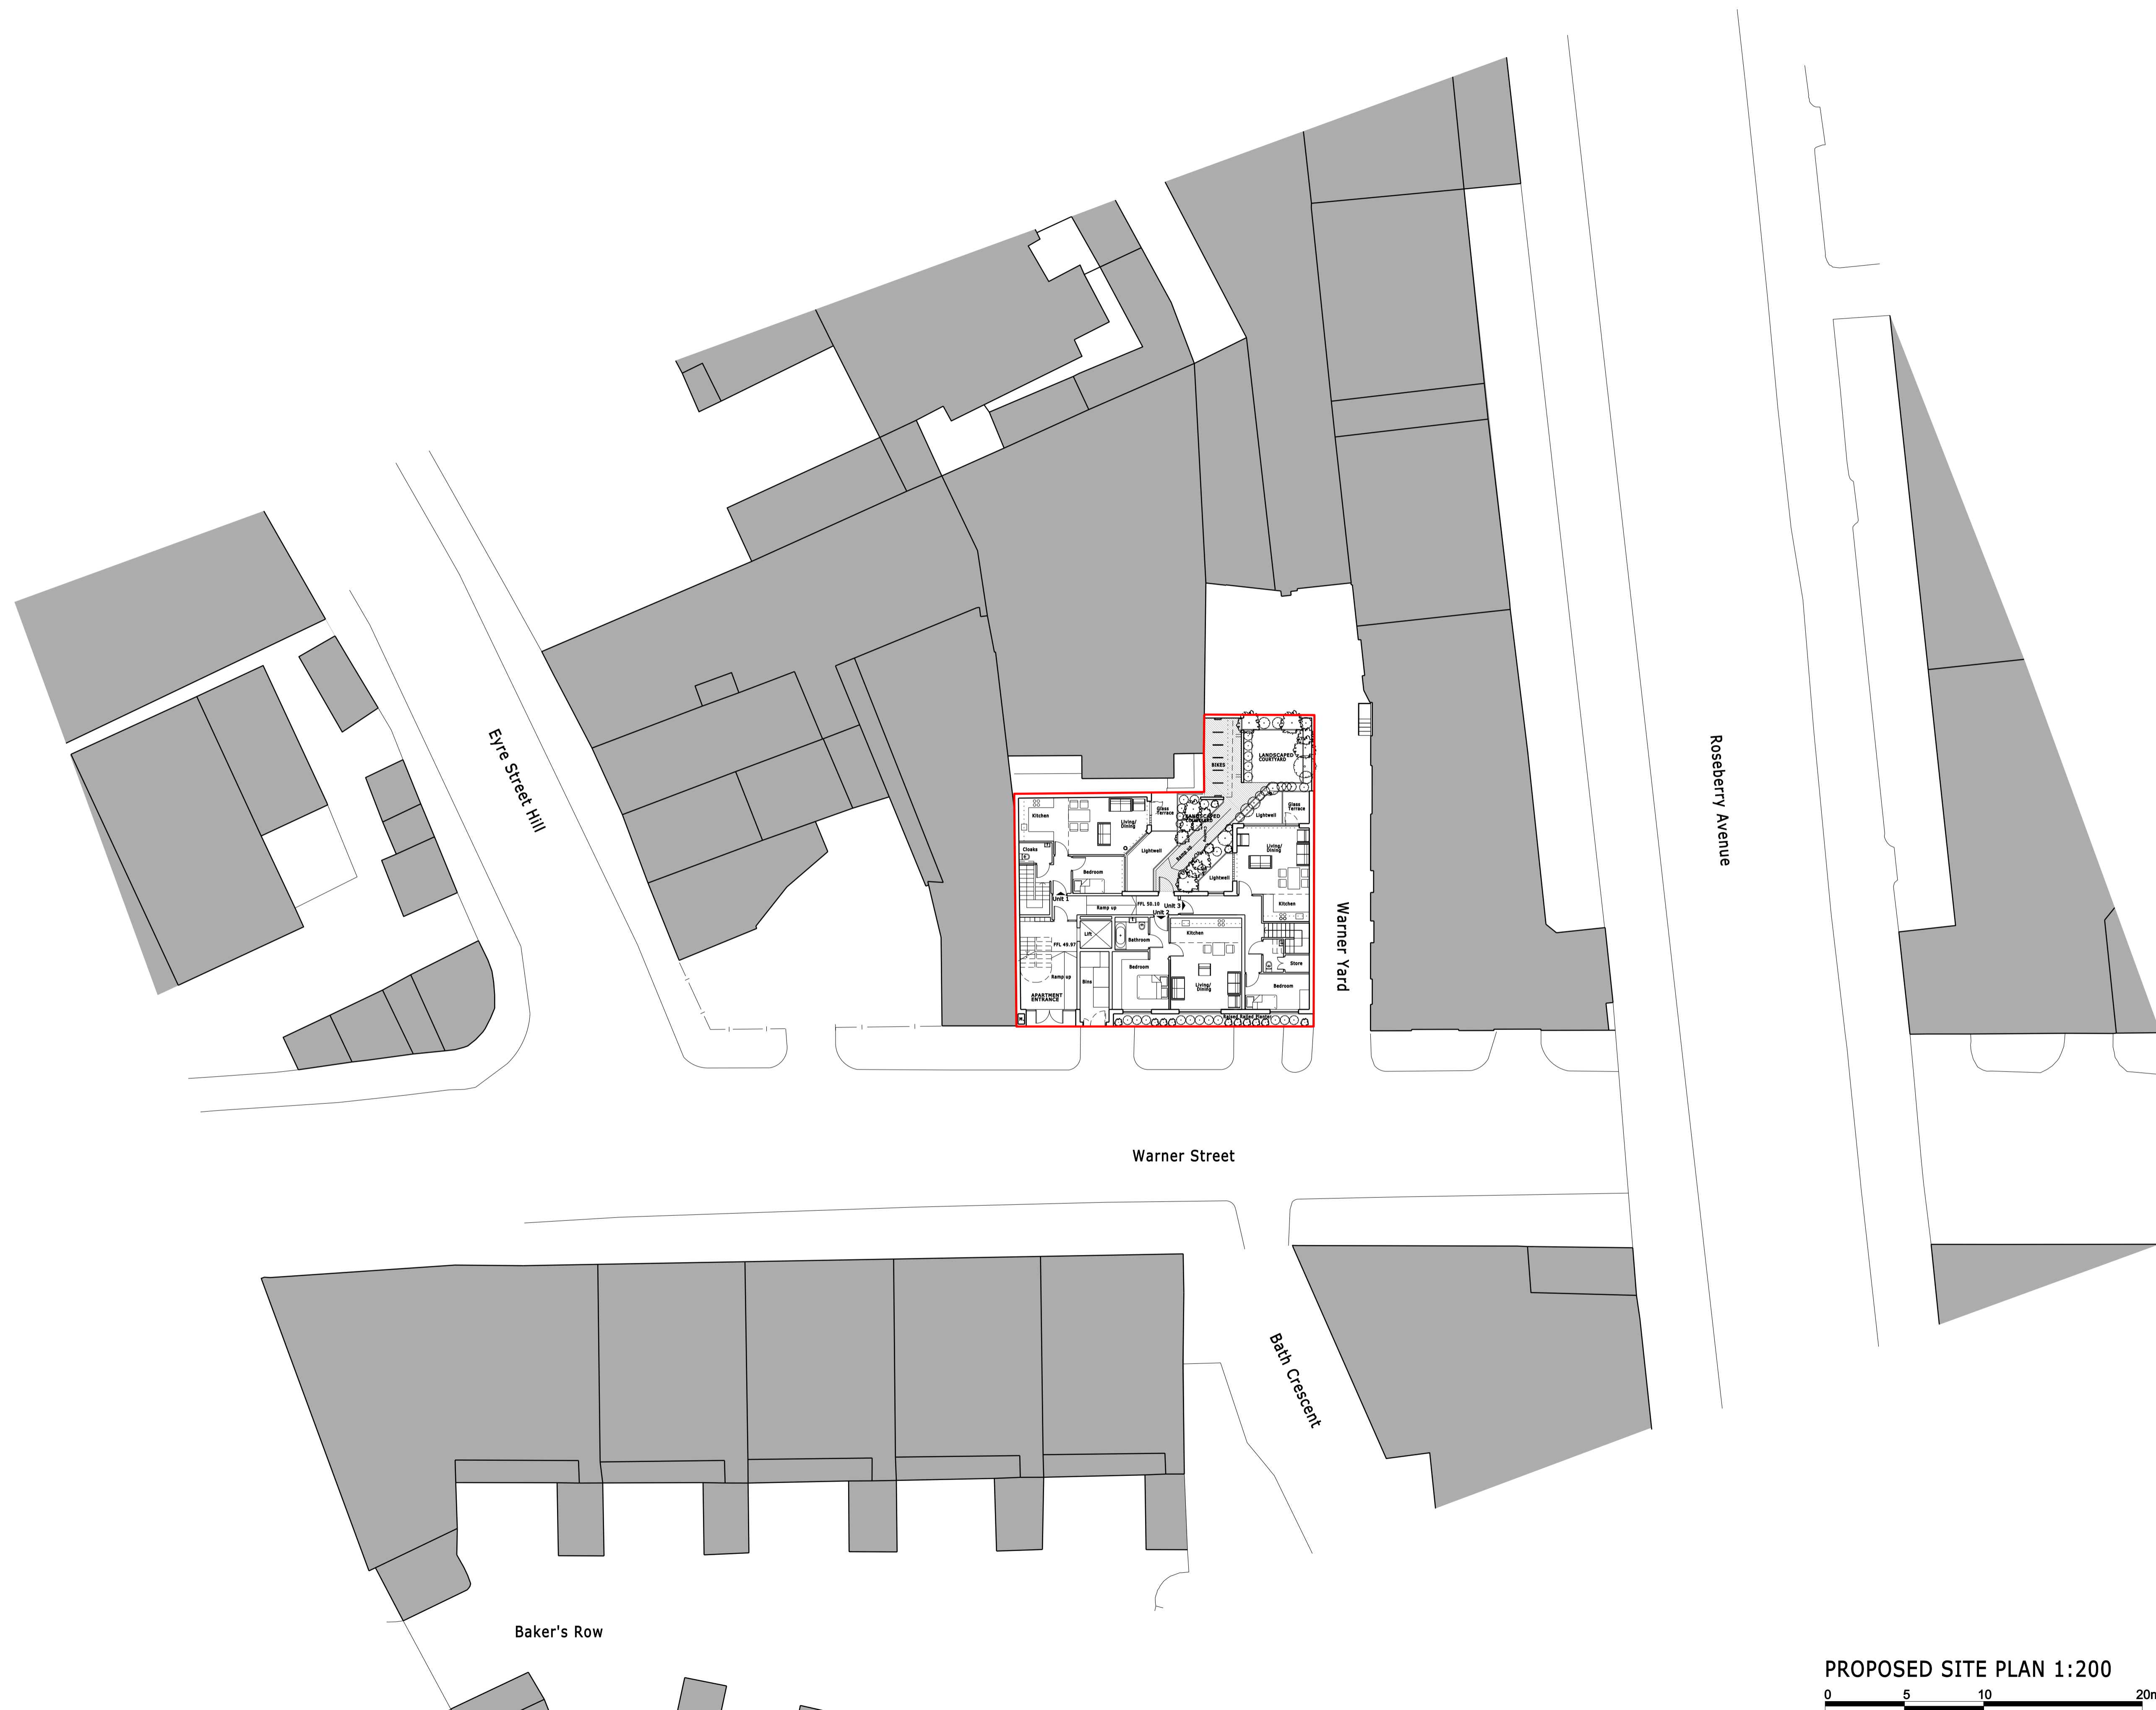

.....
 REV DESCRIPTION INITIALS/ DATE
 Job Name
24-28 Warner Street
London
EC1R 5EX
 Drawing Title
Site Plan
Proposed
 Status
Planning Application
 Date Feb 2011 AR Sheet By Scale @ Size
 1:200@A1
 Job Number Code Drawing Number Rev
 3621 (P) - 010 -
 DLG Architects LLP
 11-29 Fashion Street
 London E1 6PZ
 t +44(0)20 7426 3630
 f +44(0)20 7426 3631
 london@dlgarchitects.com
 dlgarchitects.com

PROPOSED SITE PLAN 1:200
 0 5 10 20m

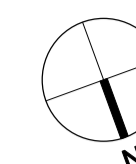