
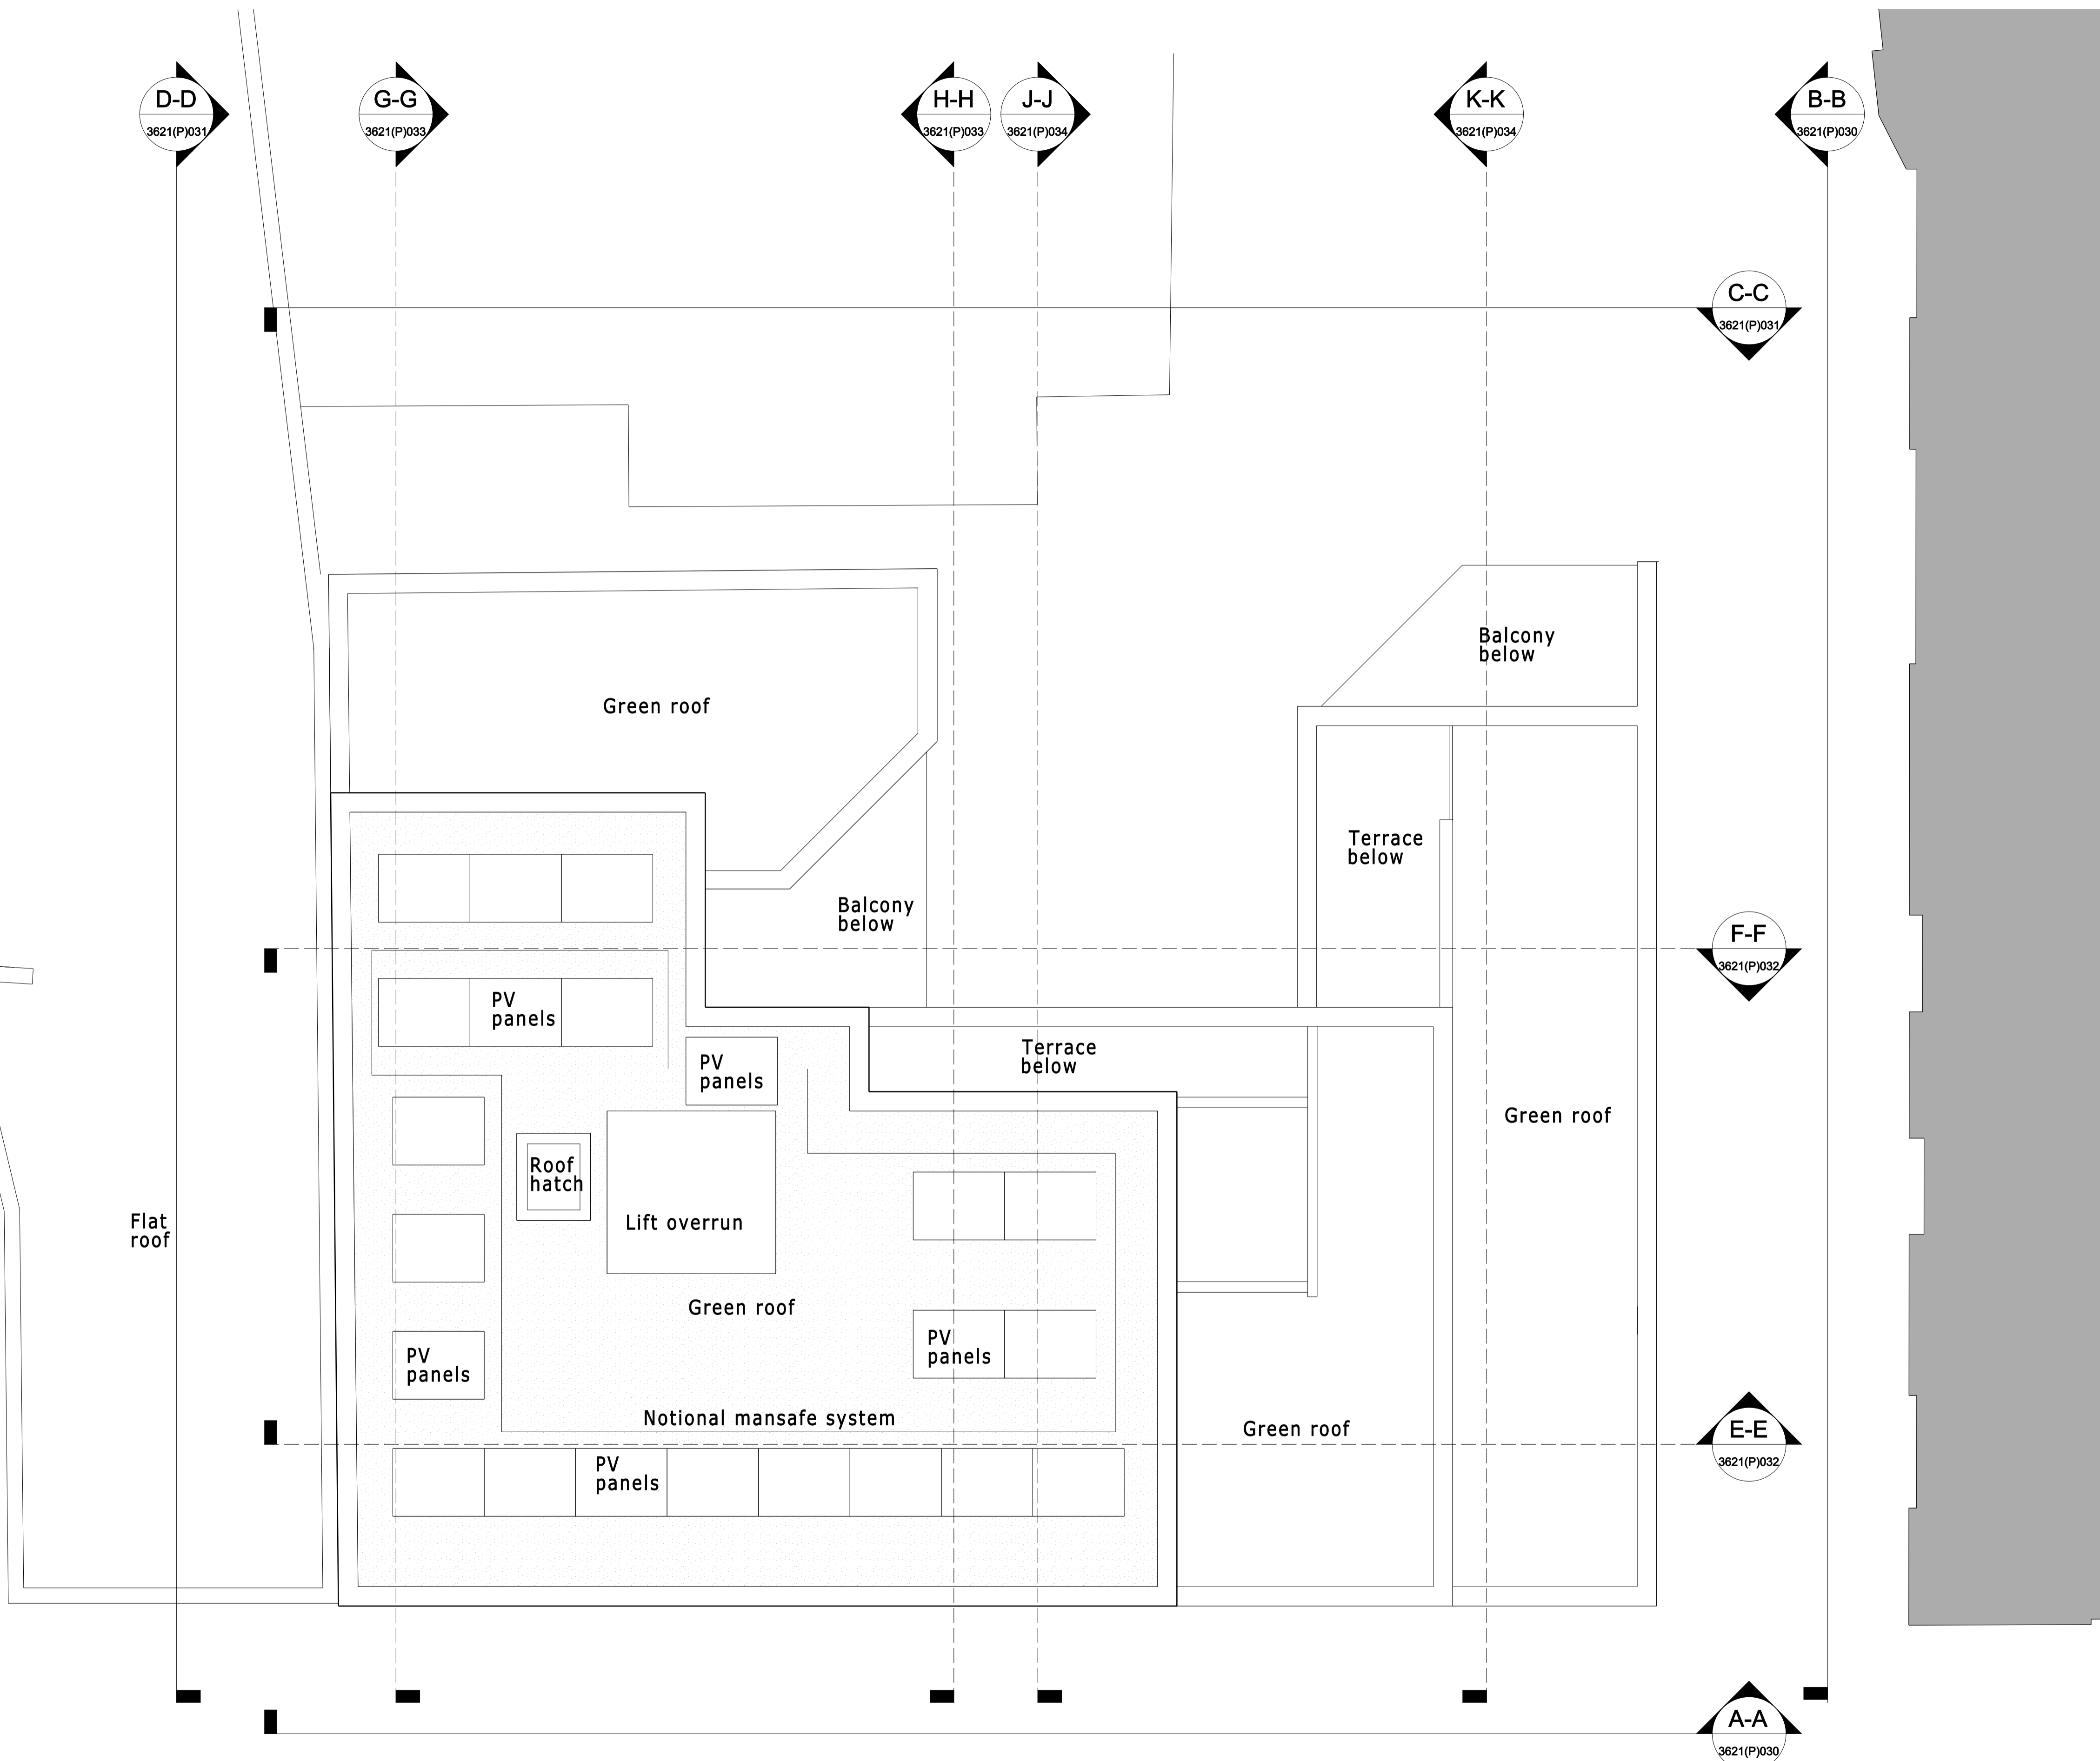


THIS DRAWING AND CAD DATA THEREIN IS PROTECTED BY COPYRIGHT AND MUST NOT BE COPIED OR REPRODUCED WITHOUT THE WRITTEN CONSENT OF DLG ARCHITECTS

NO DIMENSIONS ARE TO BE SCALED FROM THIS DRAWING. USE FIGURED DIMENSIONS ONLY. ALL DIMENSIONS AND SIZES ARE TO BE CHECKED ON SITE AND ANY DISCREPANCIES REPORTED TO THE ARCHITECT PRIOR TO INITIATION OF ANY WORKS.

0 1 2 3m

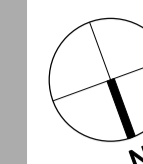

REV DESCRIPTION INITIALS/ DATE

24-28 Warner Street  
London  
EC1R 5EX

Roof Plan  
Proposed

Status  
Planning Application

Date Feb 2011 AR Sheet By AR Scale @ Size 1:50@A1

Job Number 3621 Code (P) Drawing Number - Rev 016 -

DLG Architects LLP  
11-29 Fashion Street  
London E1 6PZ  
t +44(0)20 7426 3630  
f +44(0)20 7426 3631  
london@dlgarchitects.com  
dlgarchitects.com

