



PROPOSED THIRD FLOOR LOFT


THIRD FLOOR - REVISION - APRIL 2011
AMENDED AFTER ENFORCEMENT TEAM MEETING

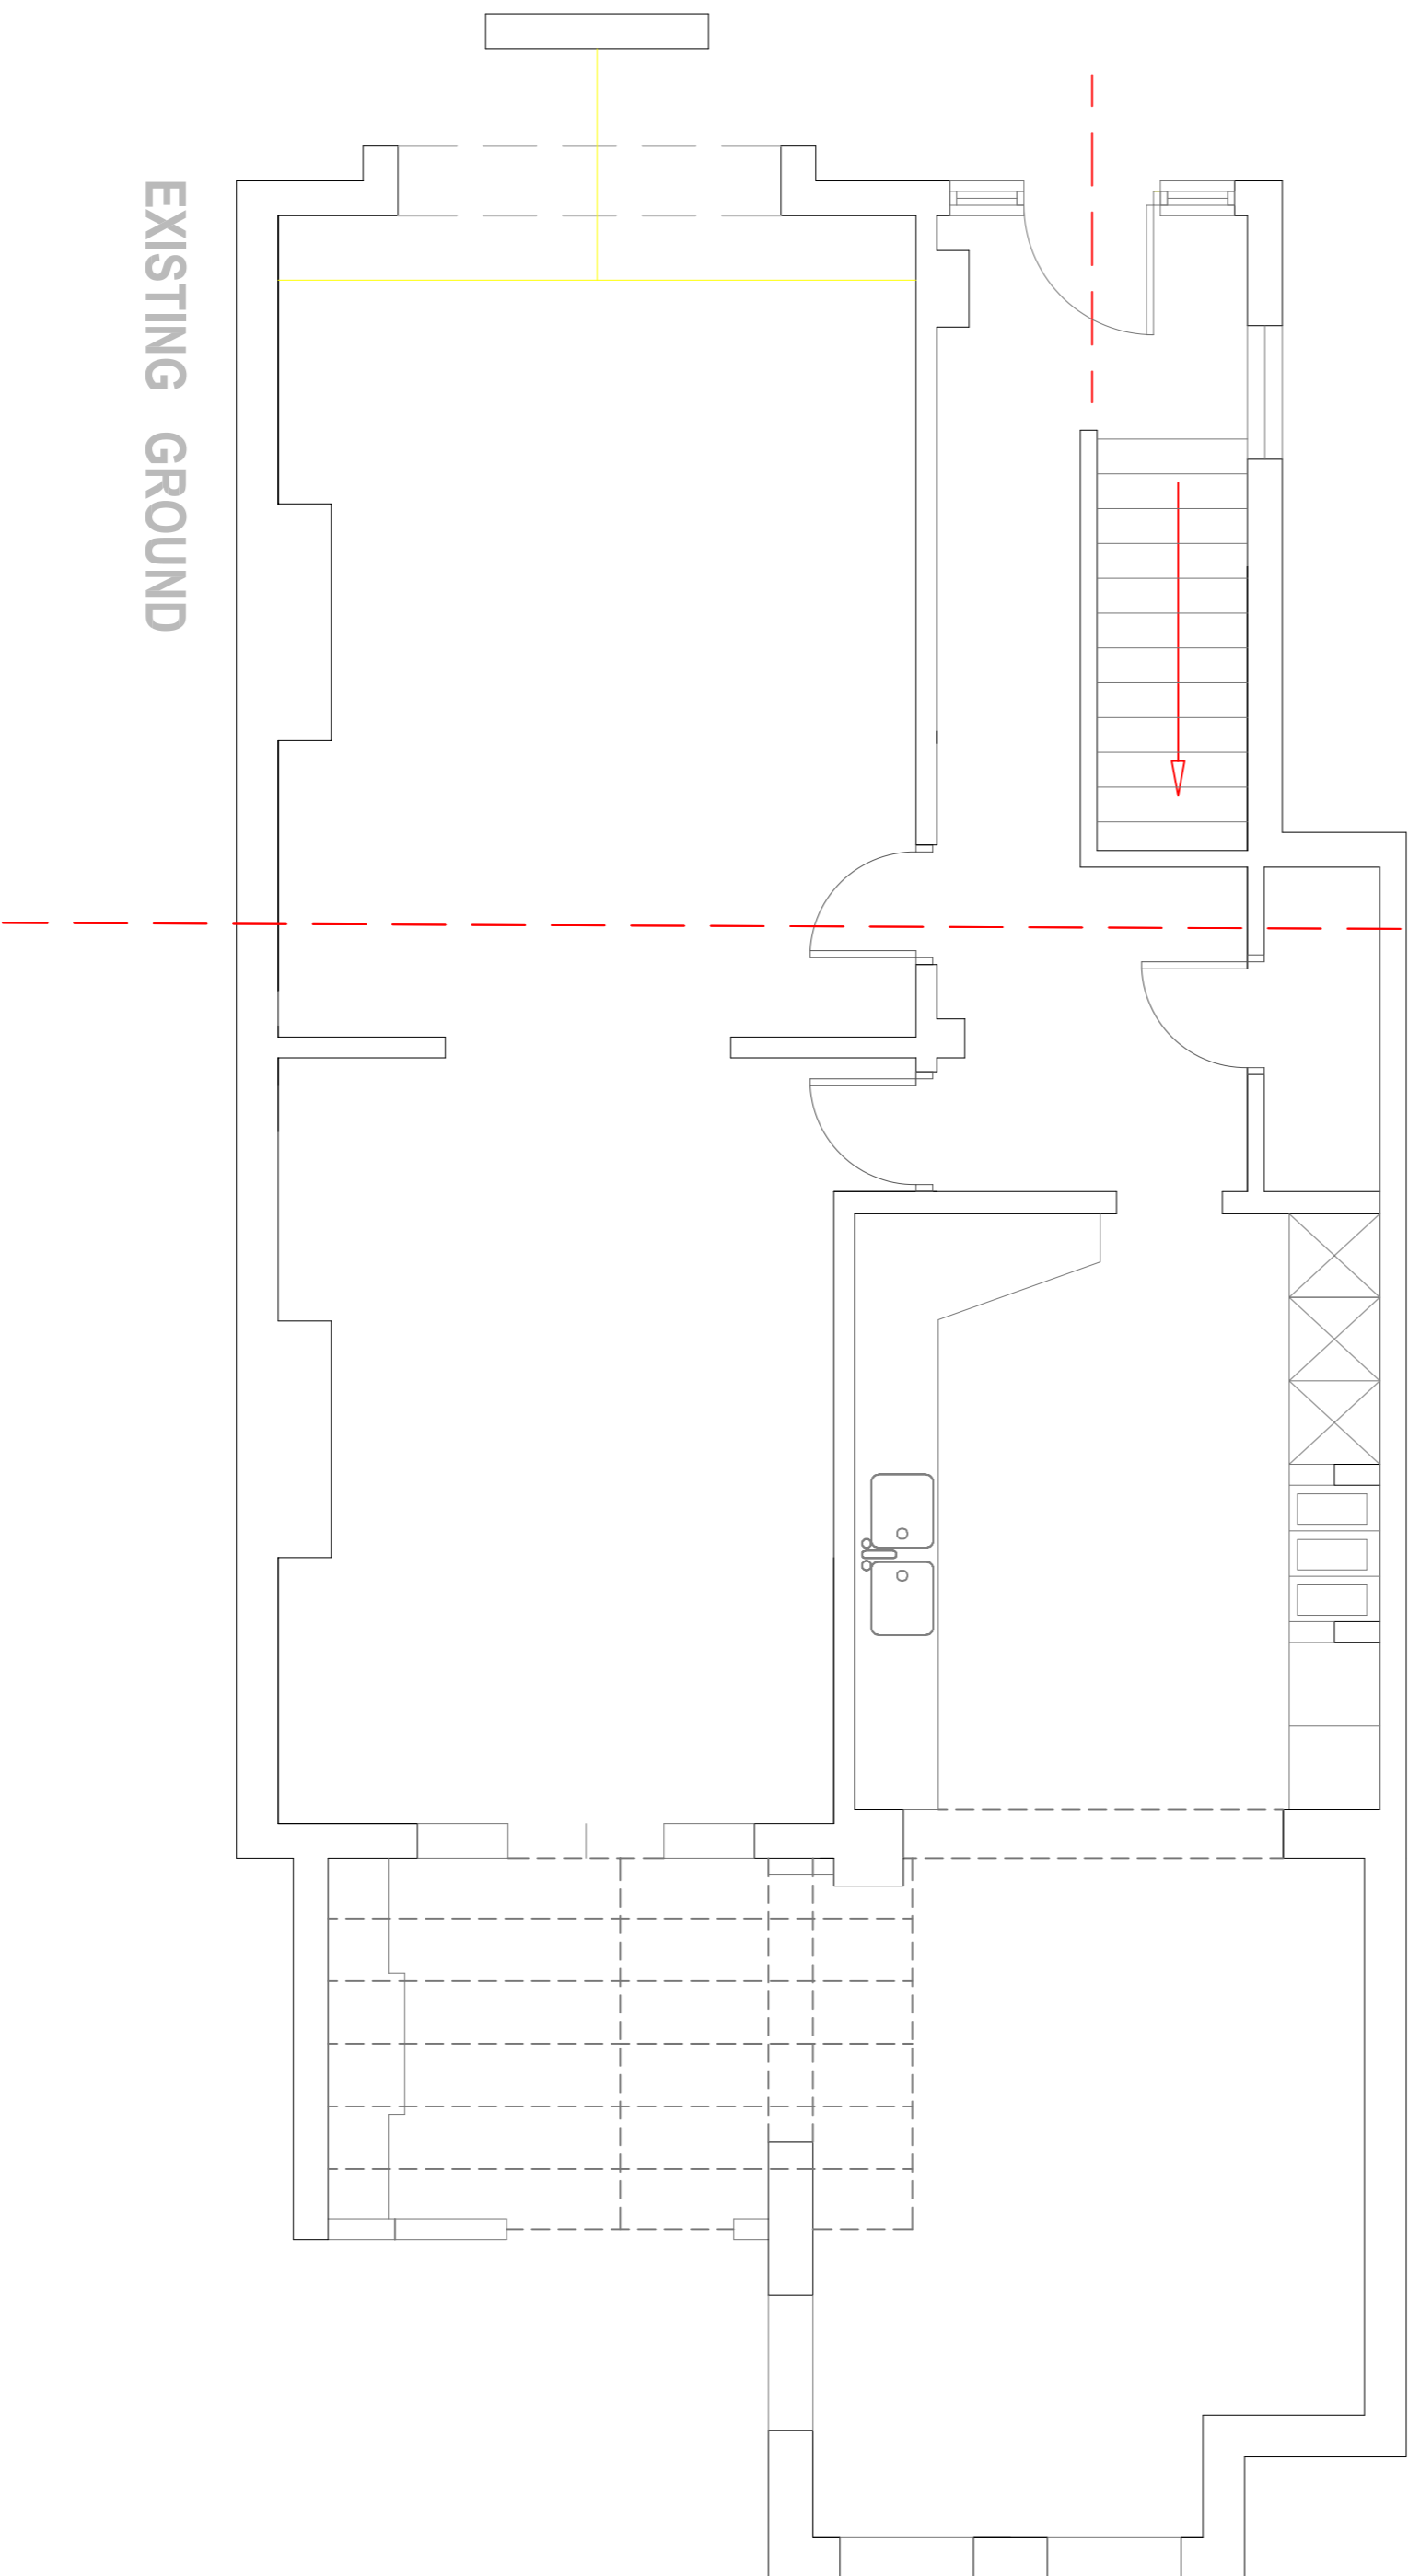

EXISTING GROUND

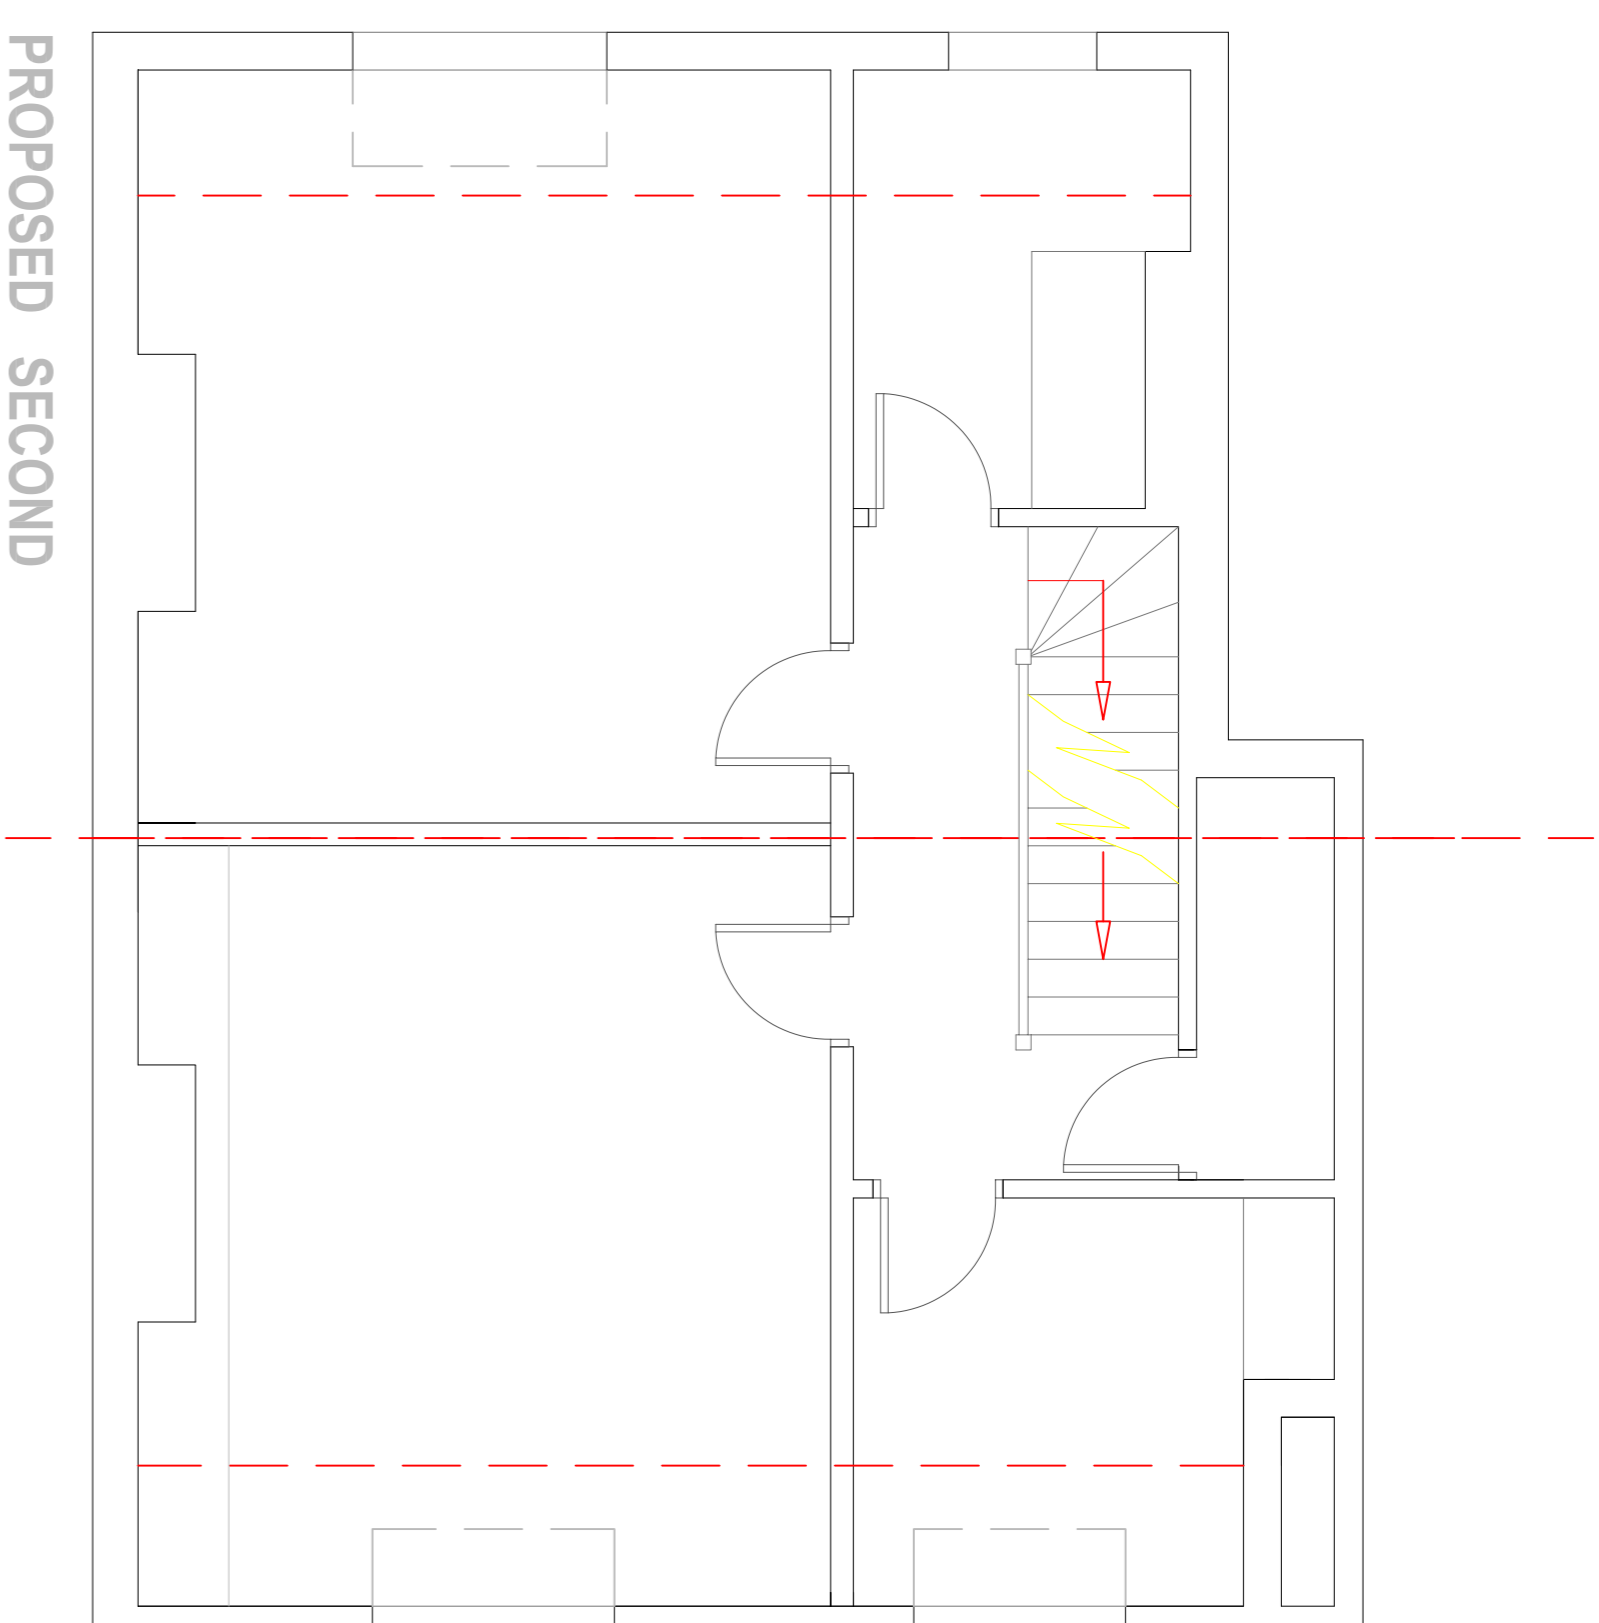


PROPOSED SECOND

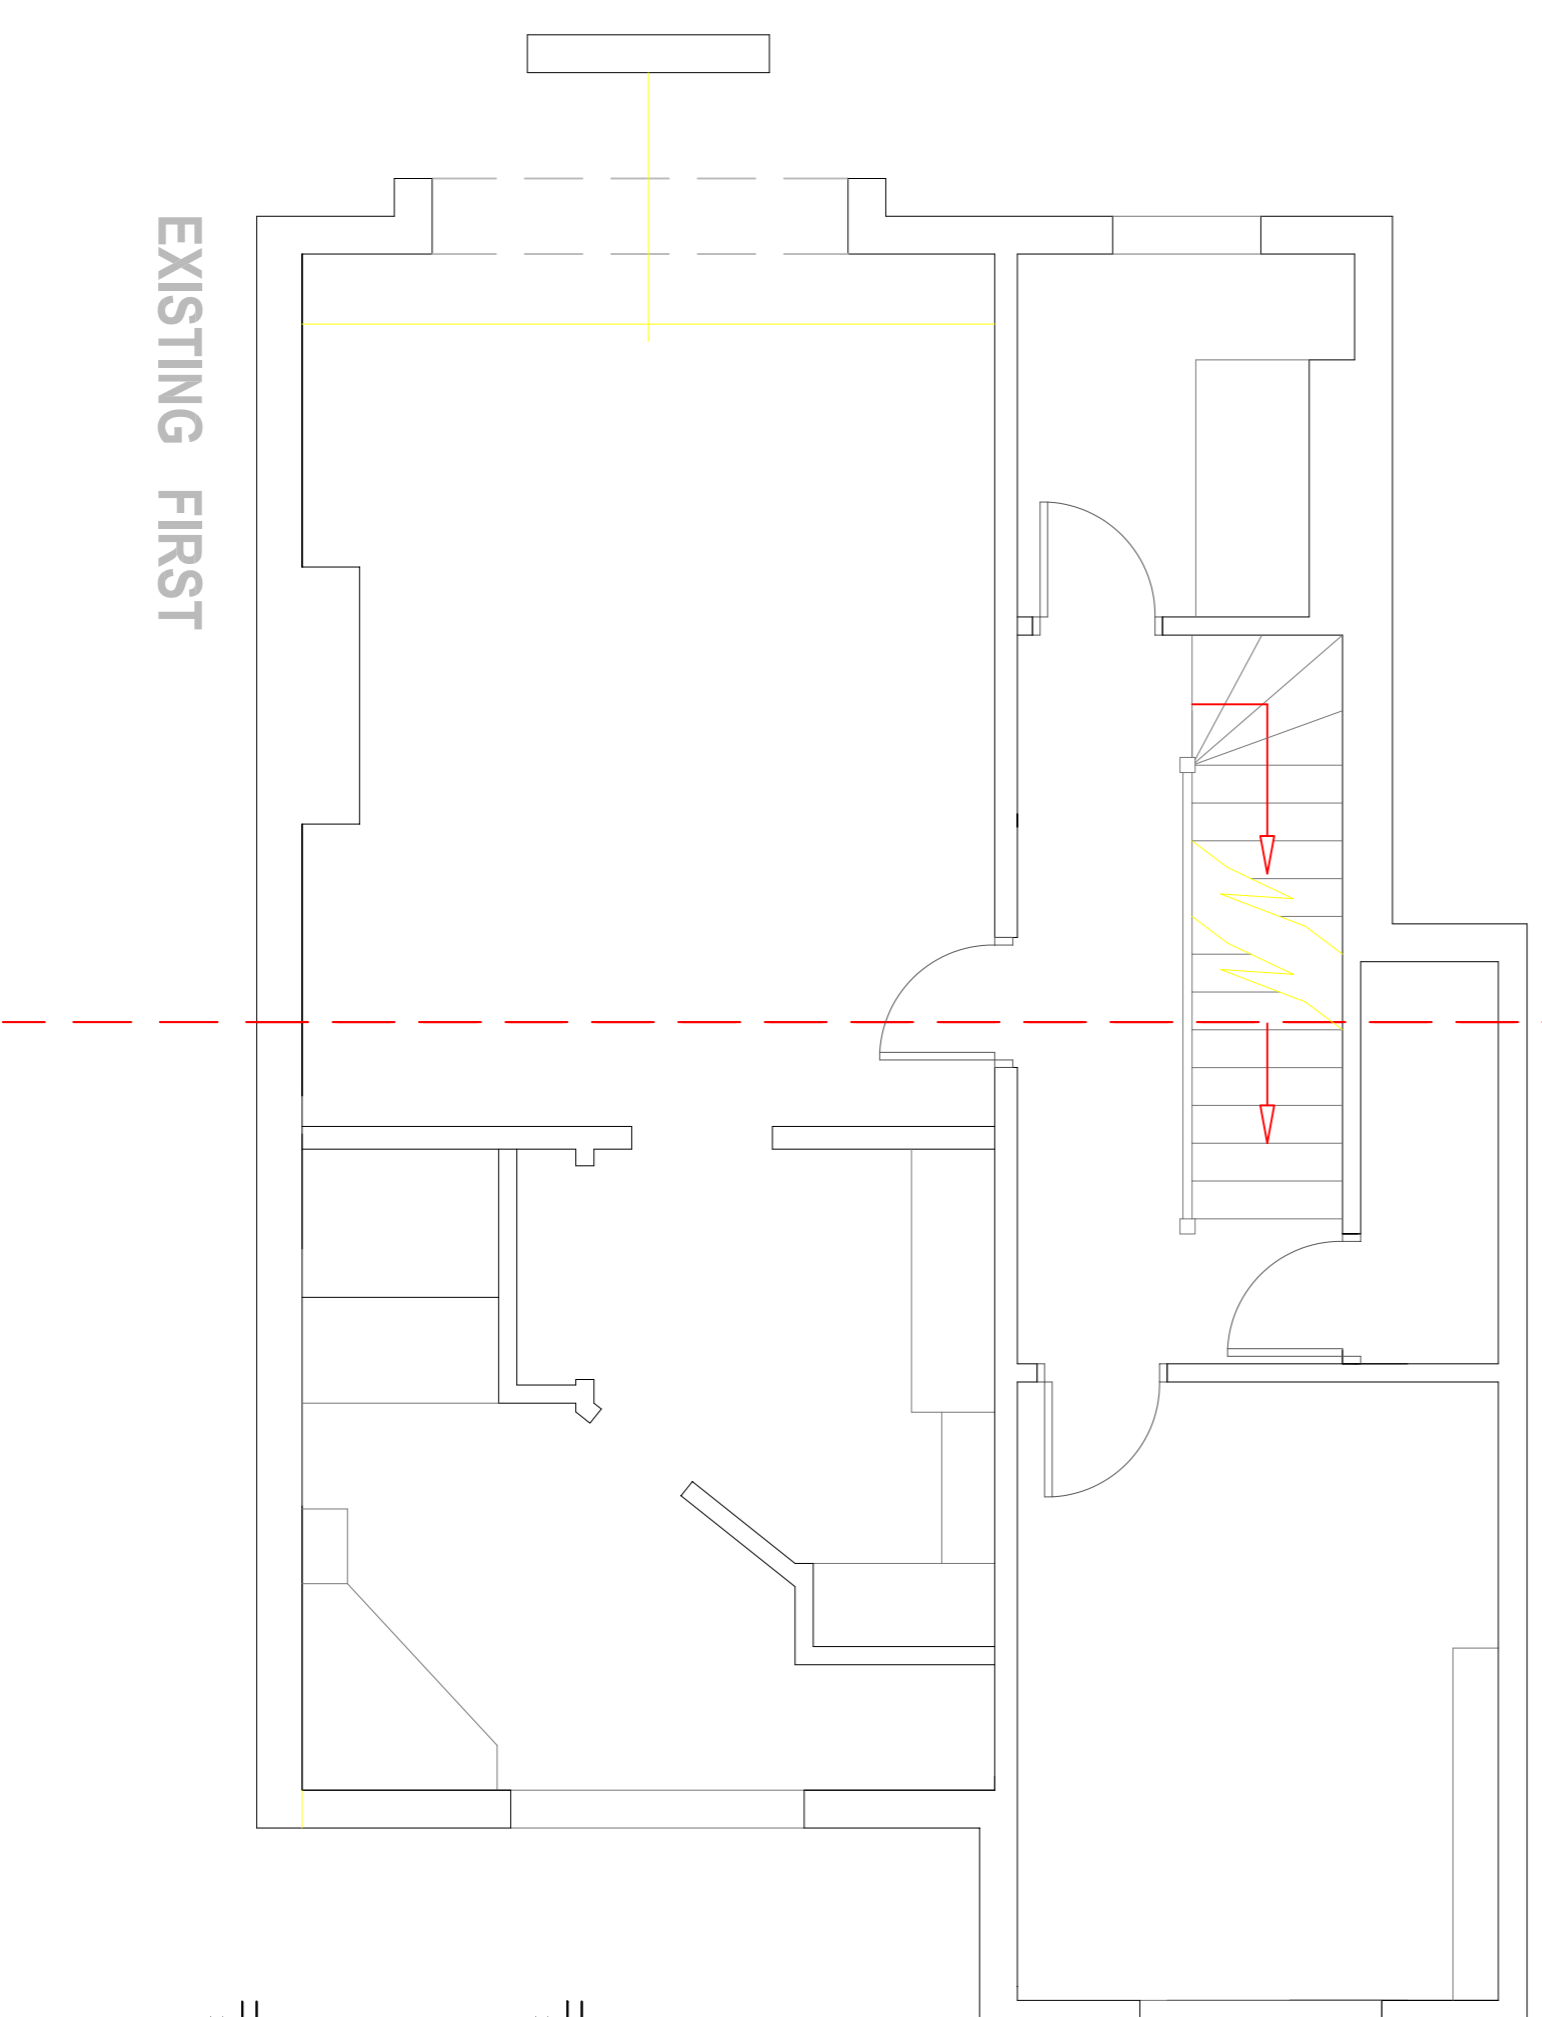

EXISTING FIRST

No dimensions are to be scaled from this drawing.
 No dimension may be made from the details shown without prior permission of the architect.
 Any discrepancy found between this drawing and any other documents shall be deemed conclusively in favour of the architect.

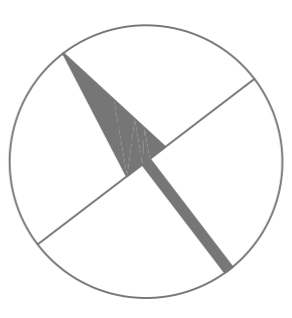


56 WESTBORNE GROVE
 LONDON W2 2SH
 Telephone: 07506601199

Project
370 ESSEX ROAD
LONDON

Drawing Title
EXISTING / PROPOSED
FLOOR PLANS

PROPOSED FLOOR PLANS
152 GOLDHURST TERRACE
LONDON
SCALE 1: 50 @ A1 1:100 @ A3

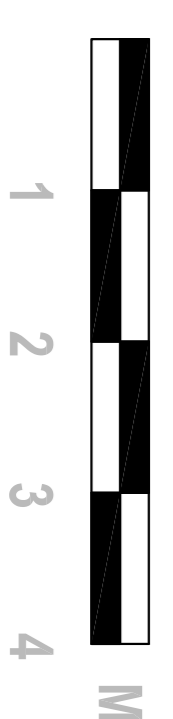

Name	Scale	Drawn by
1:50 @ A1		
Date	Checked by	Project No.
APRIL 2010		AC/JAN / 1001
Drawing No.	Revision	
AC/JAN / 1001		