



No dimensions are to be scaled from this drawing.  
No alteration may be made from the details shown hereon.  
Any discrepancy found between this drawing and any other document should be referred immediately to the Architect.

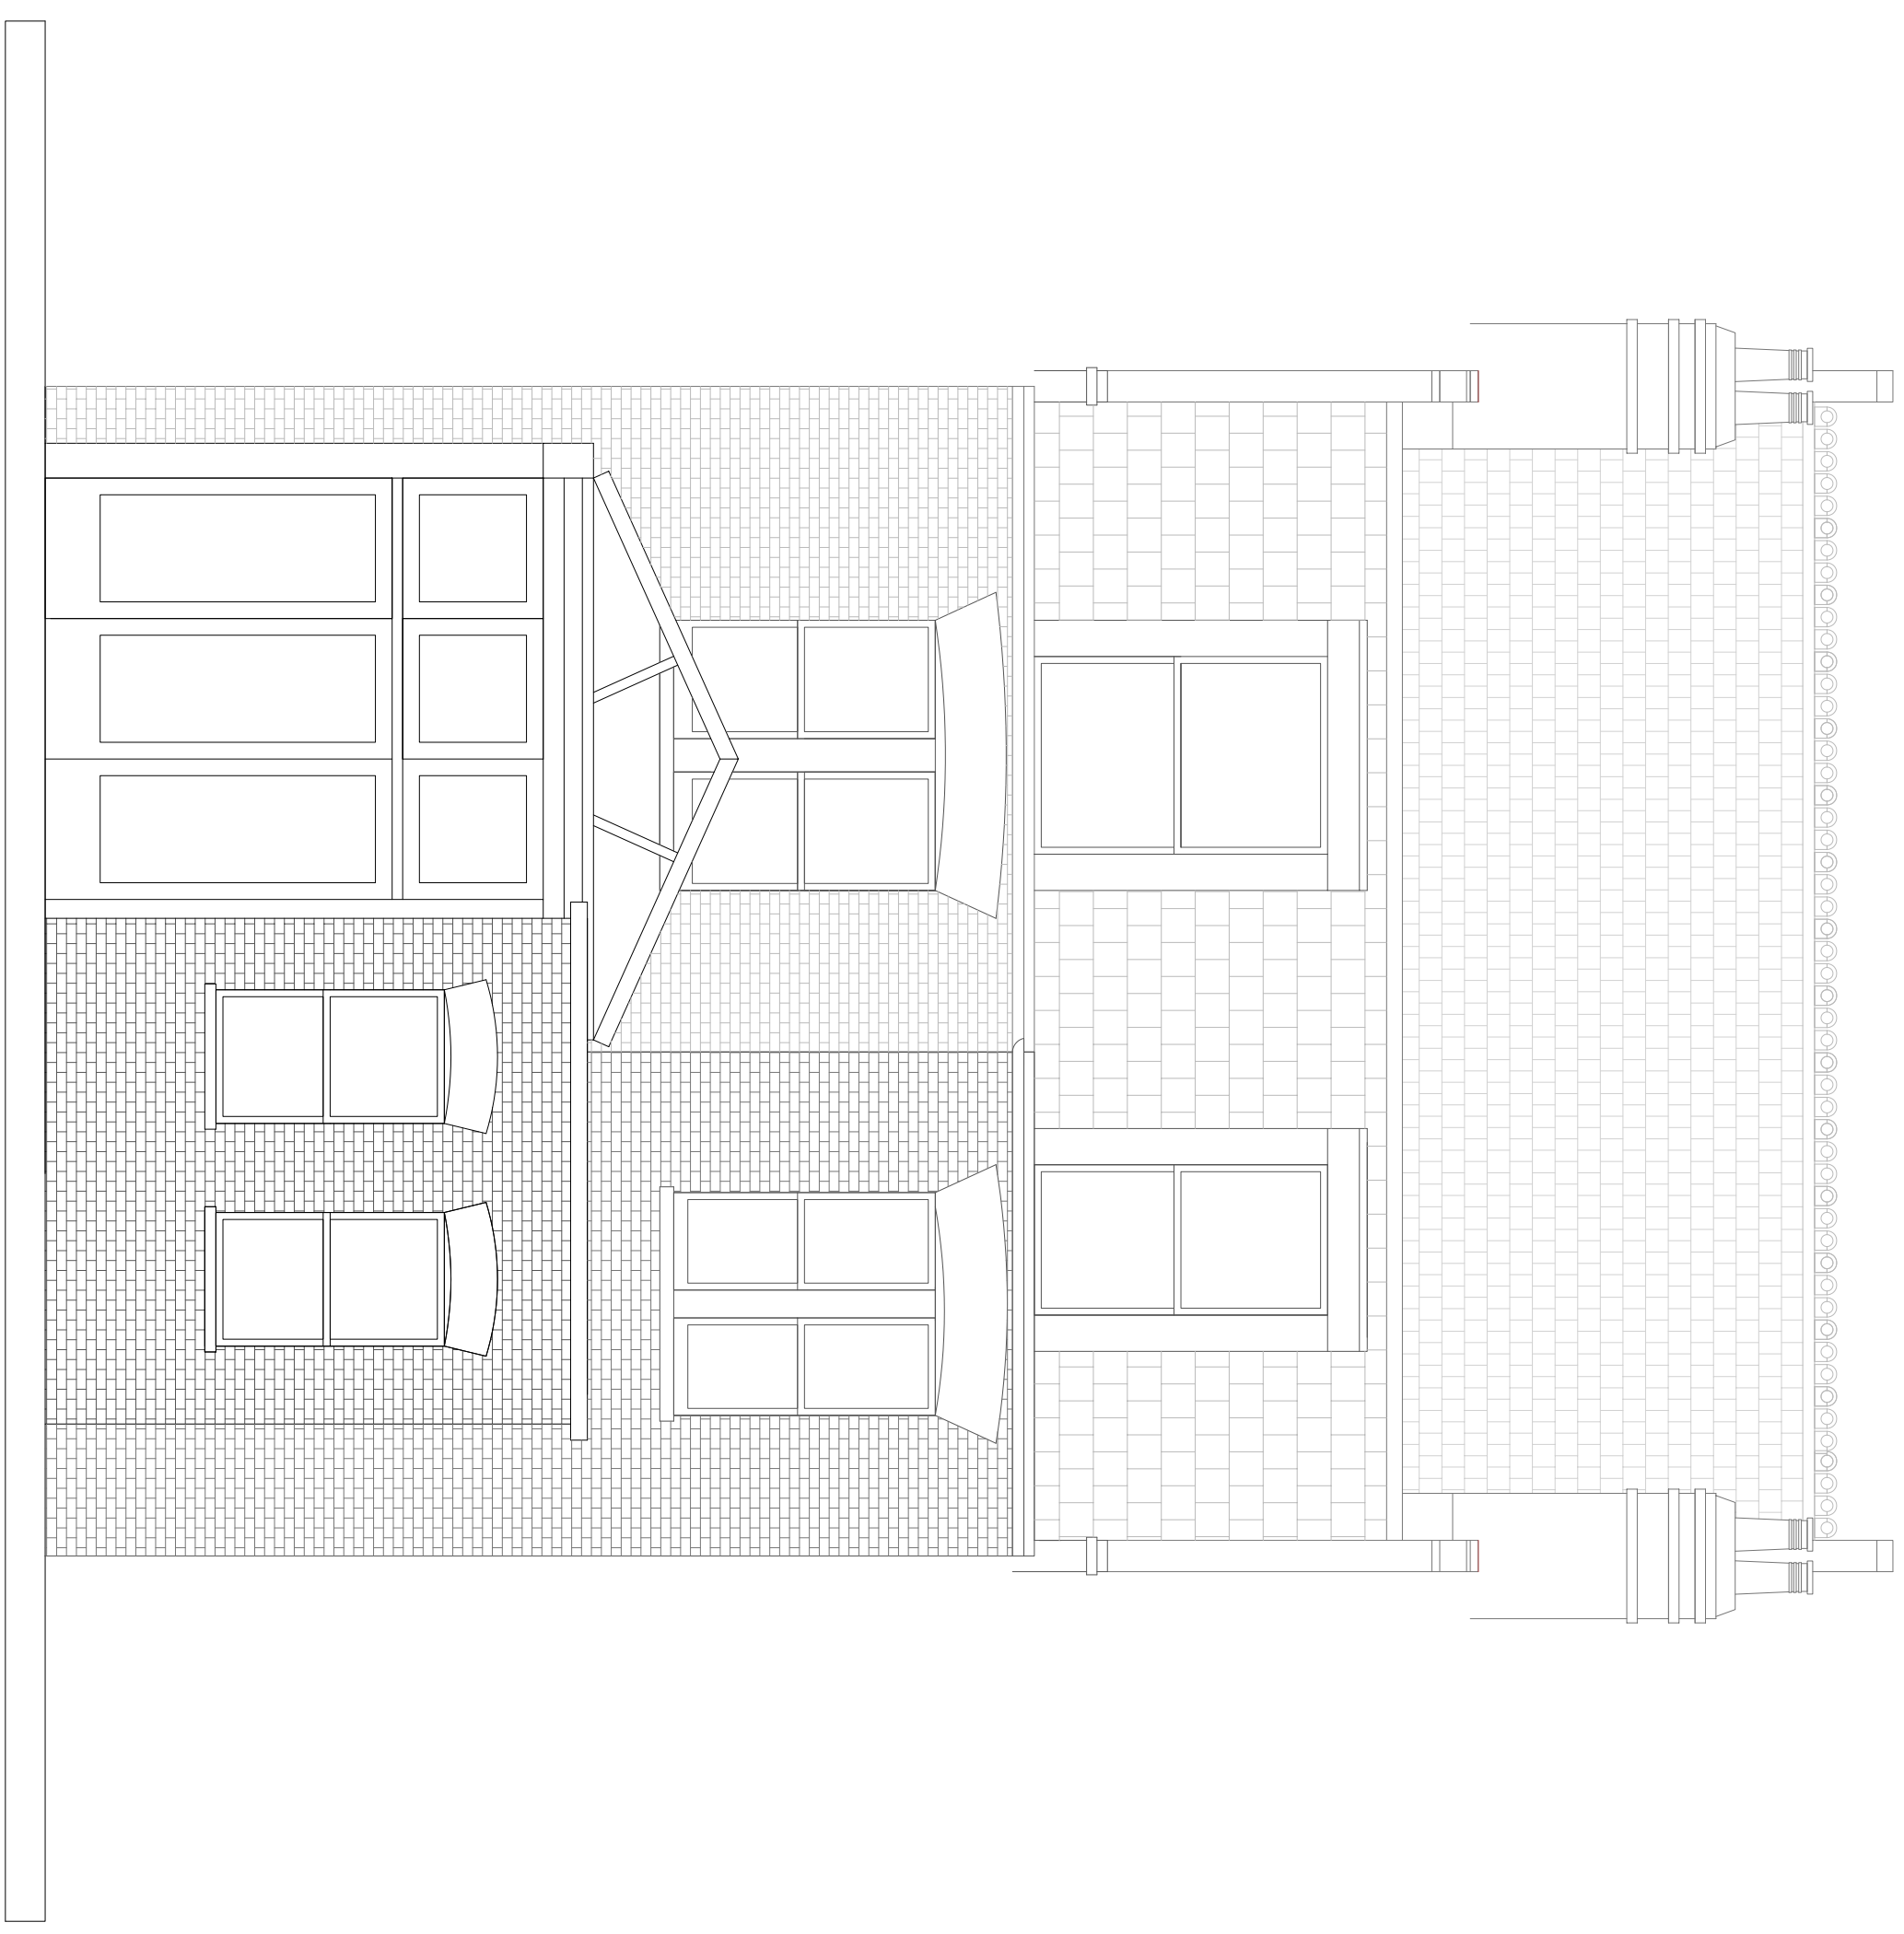

**DORMER REVISION - OPTION 4 - APRIL 2011**  
**PROPOSED REAR ELEVATION - AMENDED AFTER ENFORCEMENT TEAM MEETING**

PROPOSED AND EXISTING ELEVATIONS  
152 GOLDHURST TERRACE  
LONDON  
SCALE 1: 50 @ A1 1:100 @ A3

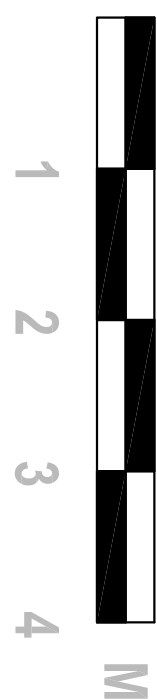

**CLINCH**  
DESIGN

56 WESTDOLINE GROVE  
LONDON W2 2SH  
Telephone: 0759 600 11 99

Project  
**152 GOLDHURST  
TERRACE  
LONDON**

Drawing Title  
**EXISTING AND  
PROPOSED  
ELEVATIONS**

Name	Scale	Drawn by
	1:50 @ A1	
Date	Checked by	
APRIL 2011		
Project No.	Drawing No.	Revision
	AC/APRIL / 2011	