

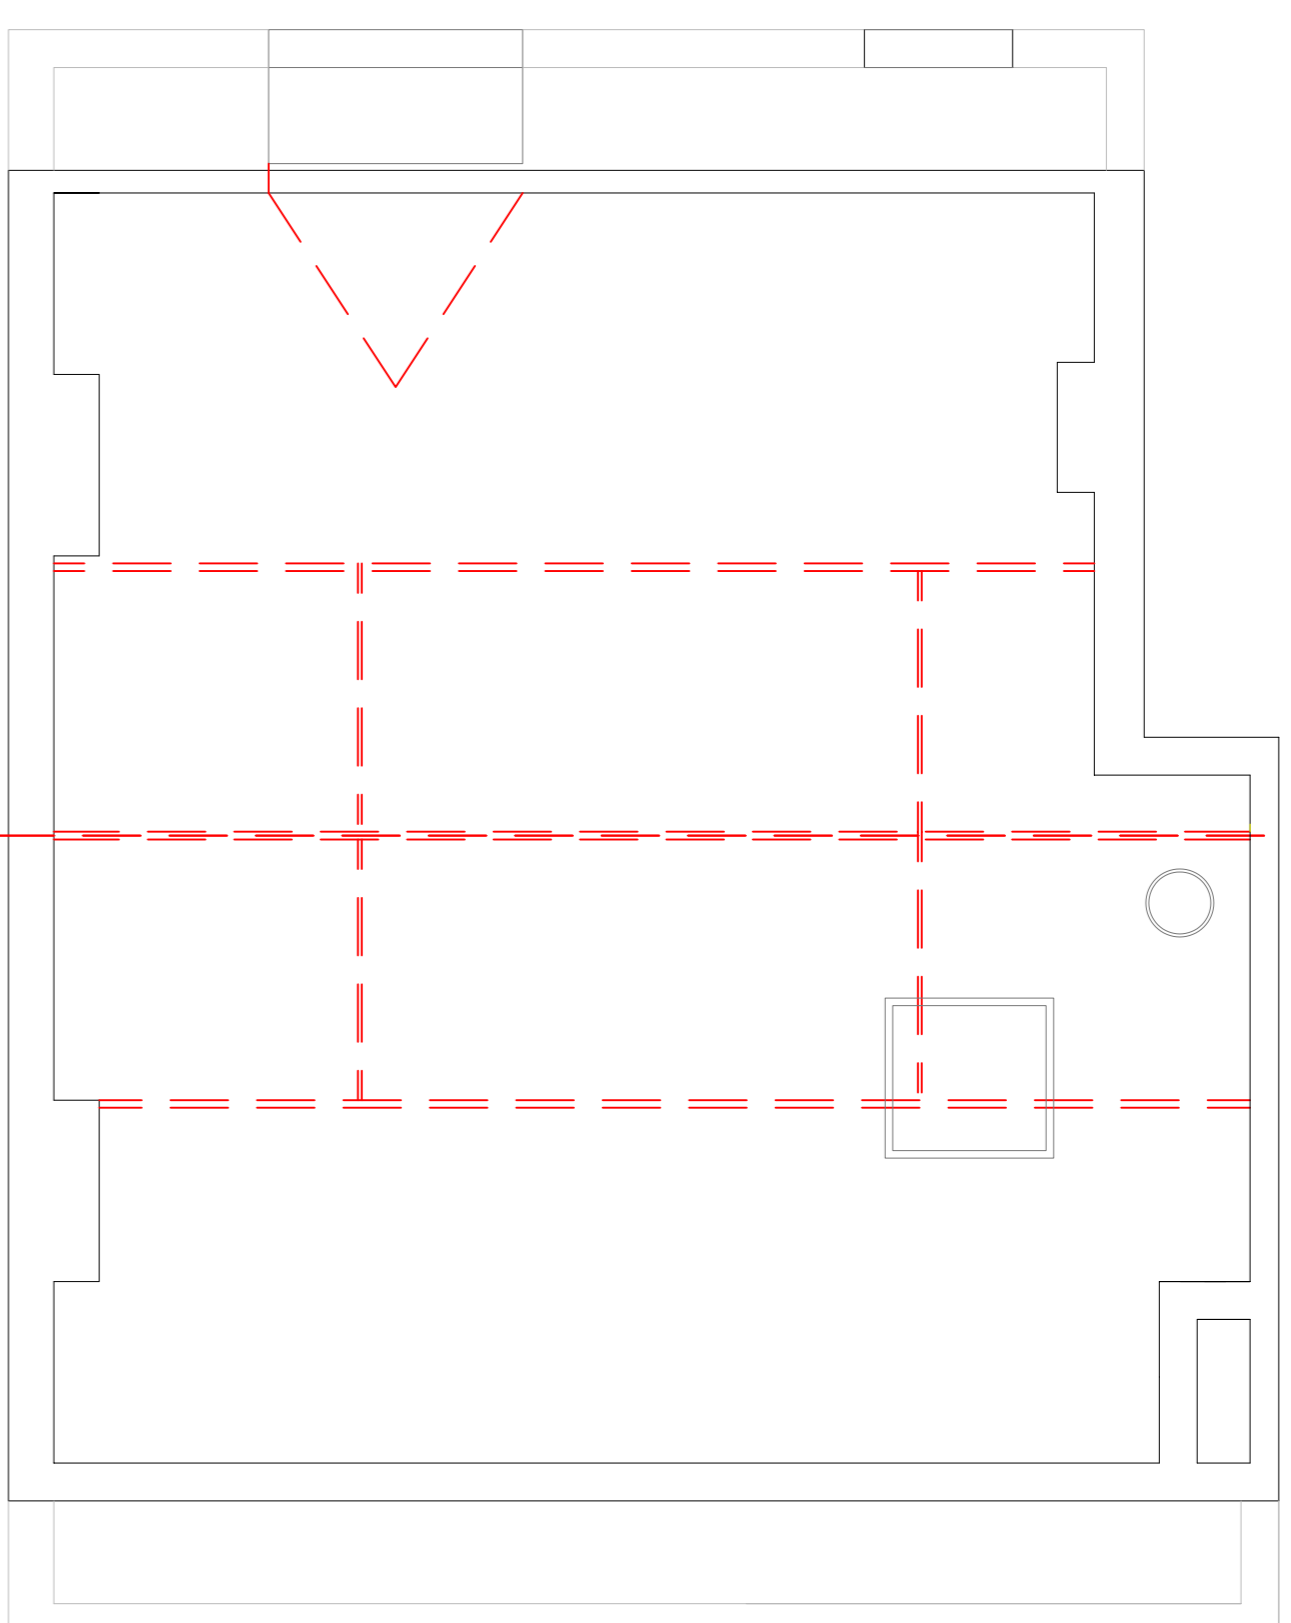



No dimensions are to be scaled from this drawing. Dimensions may be made from the details shown. The architect is not responsible for any discrepancy found between this drawing and any other document should be referred necessarily to the Architect.

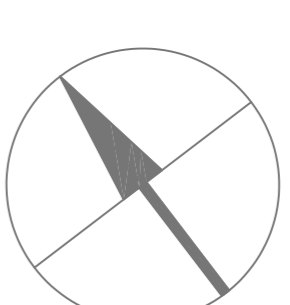


EXISTING THIRD FLOOR LOFT

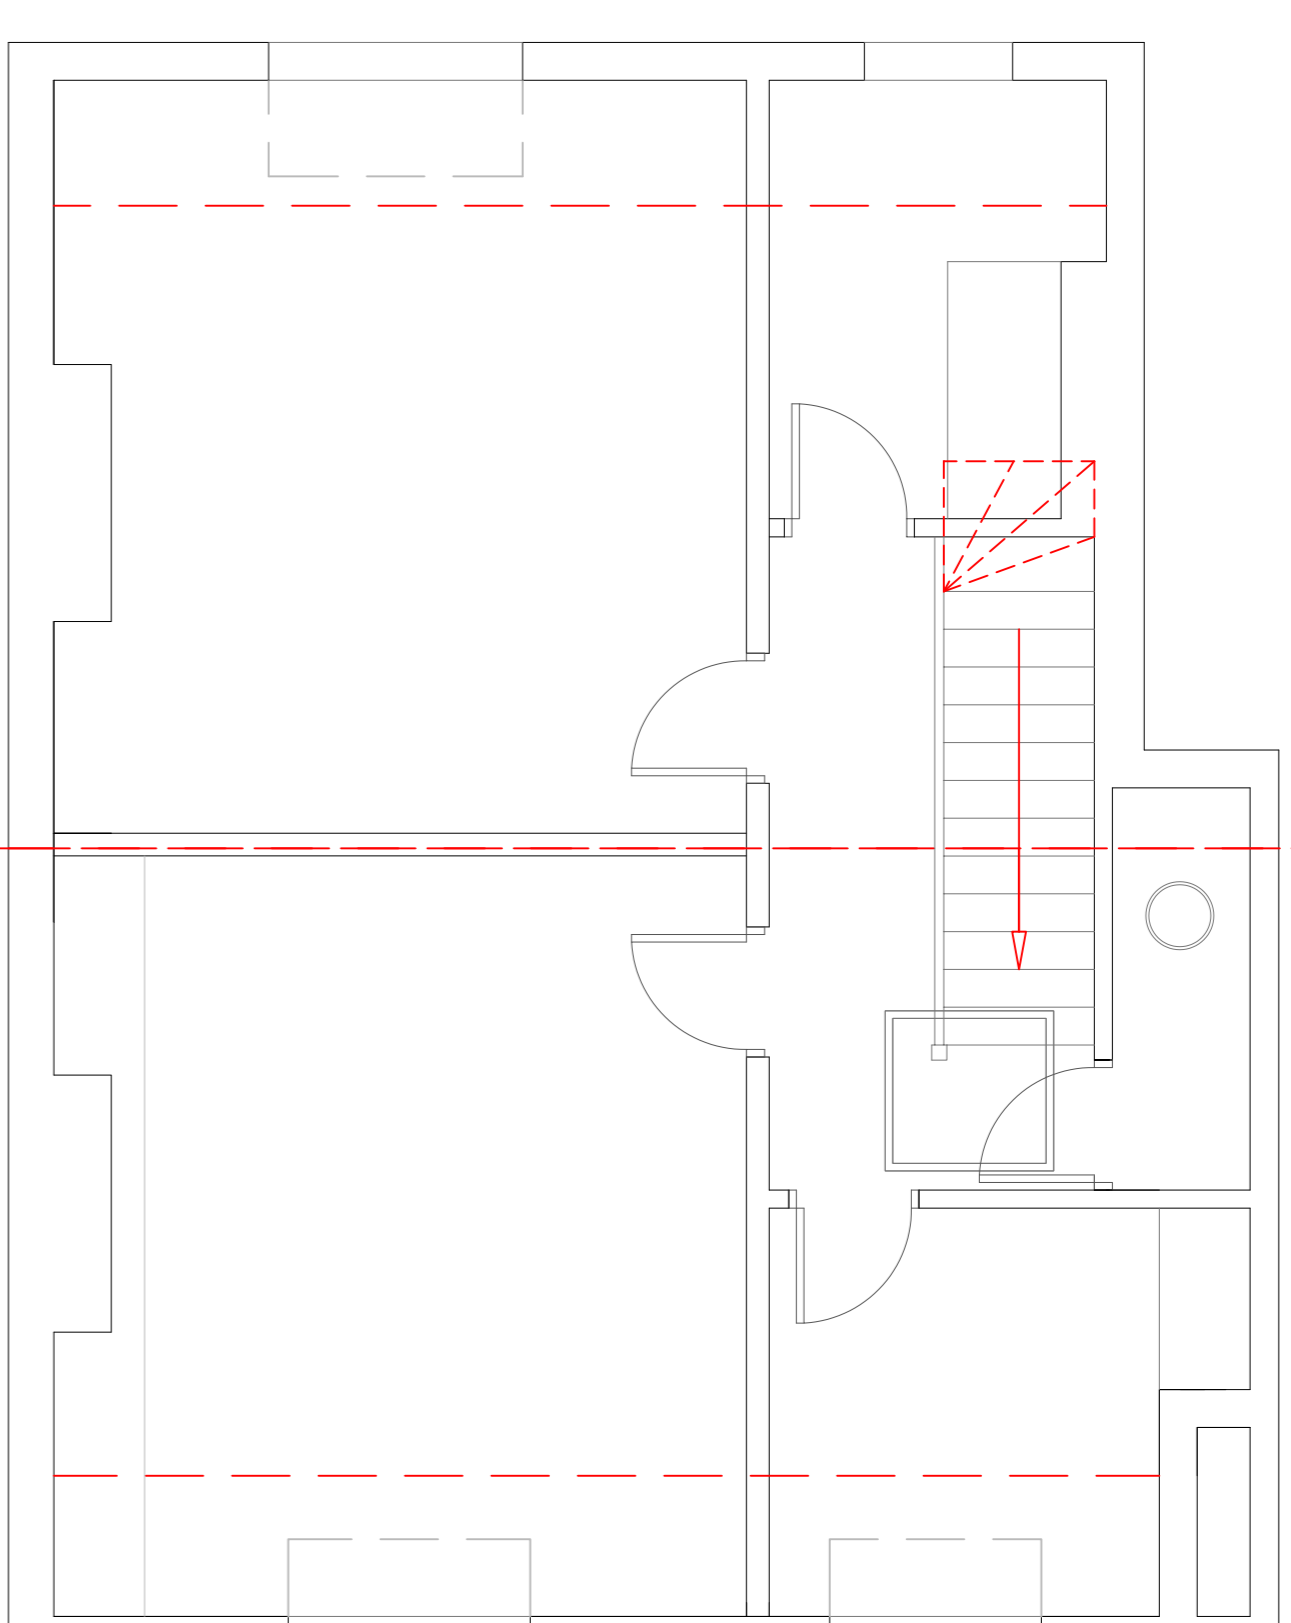

EXISTING SECOND

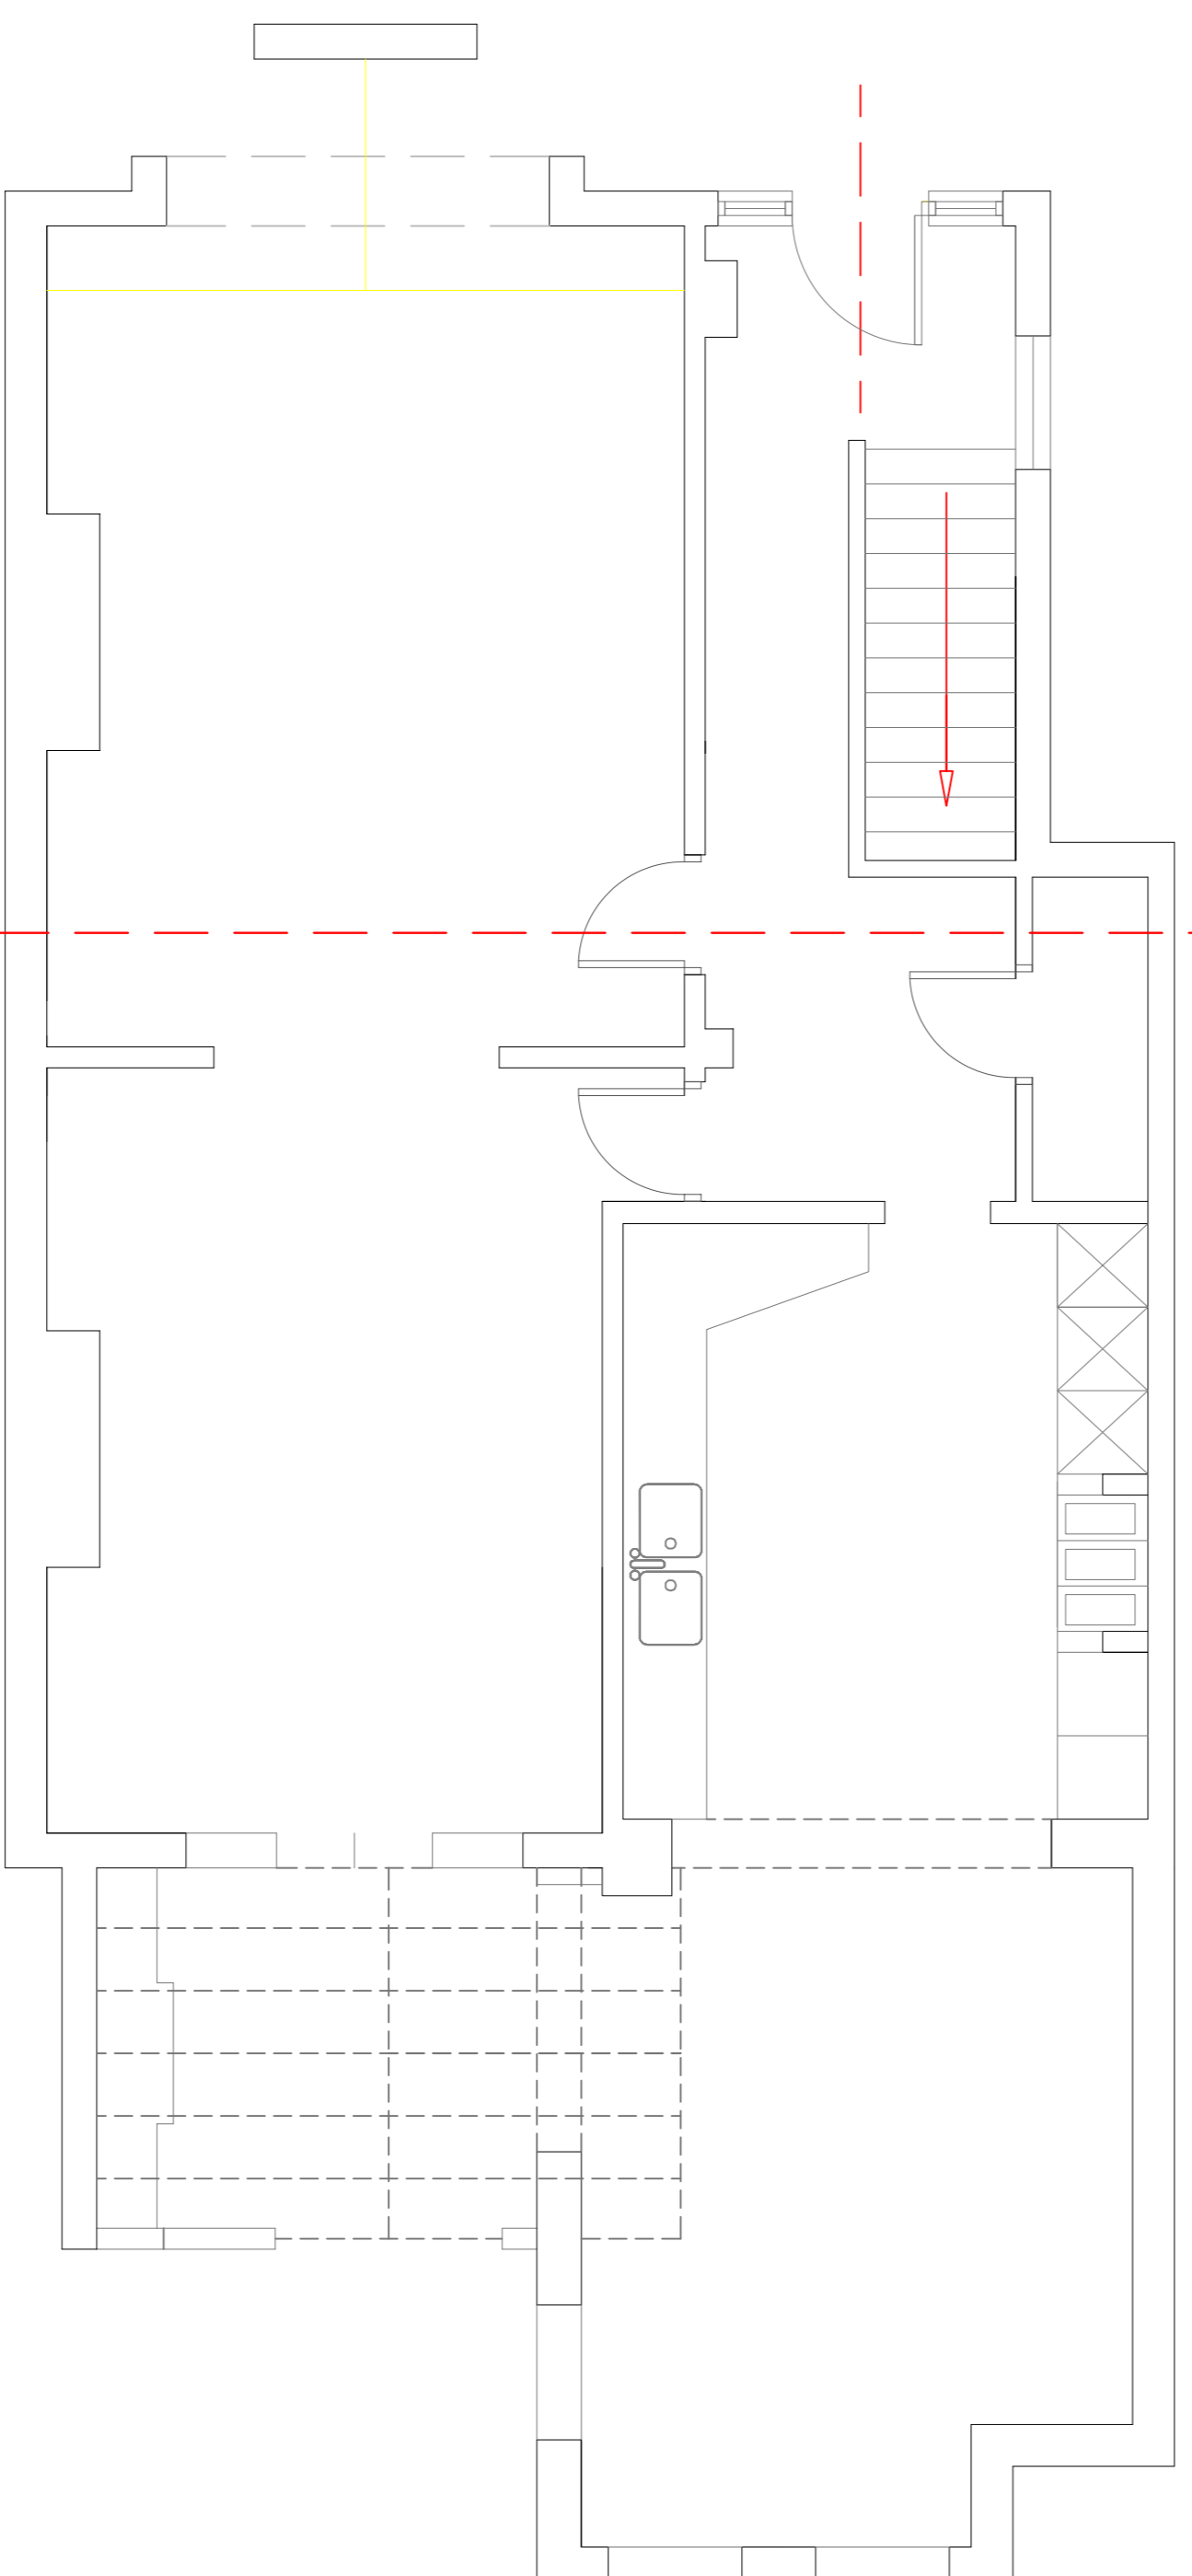

EXISTING GROUND

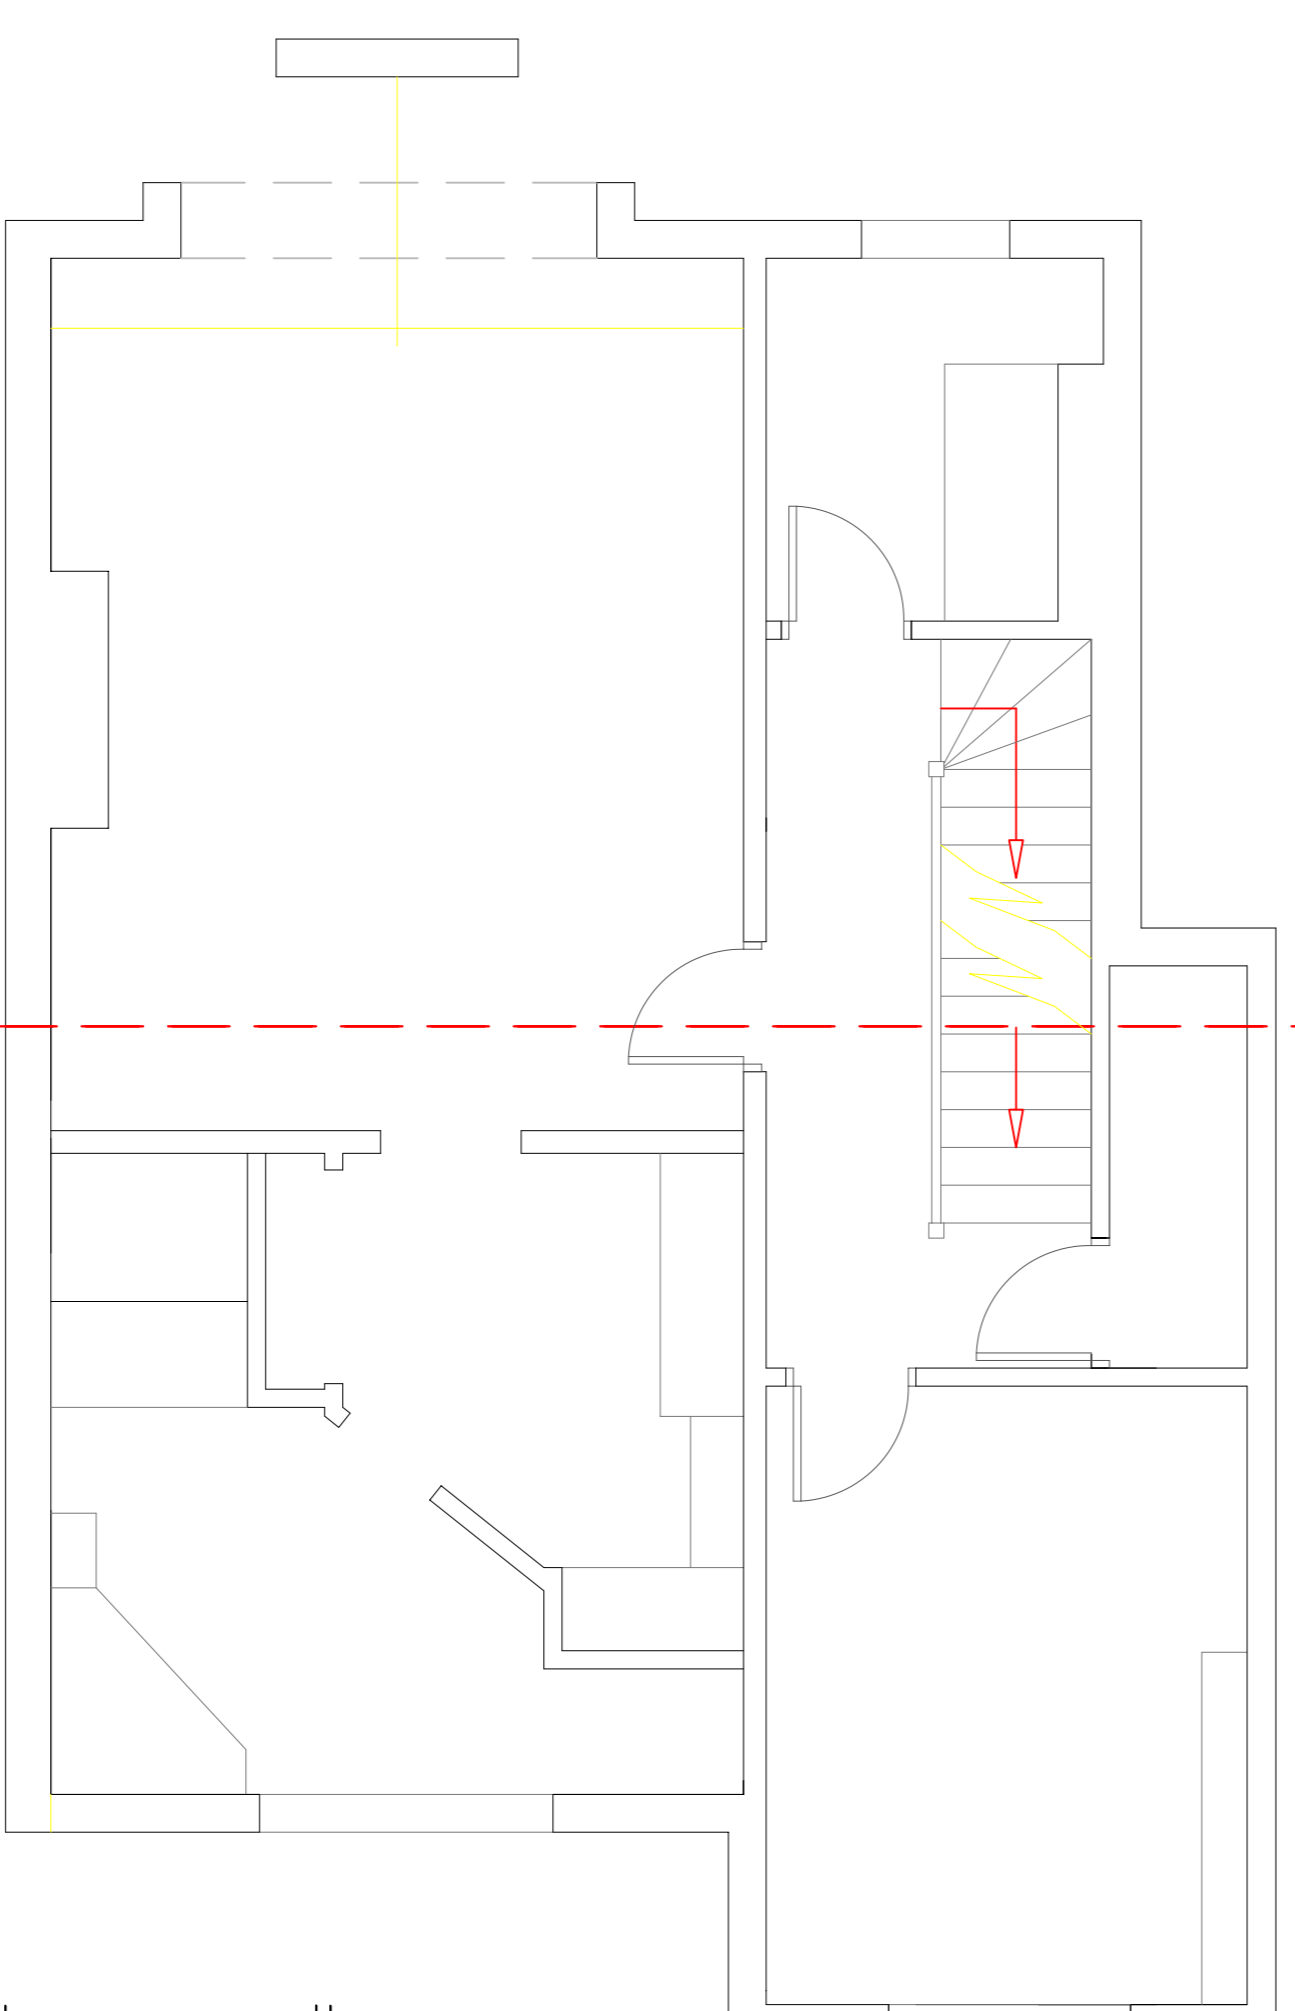

EXISTING FIRST

EXISTING FLOOR PLANS

Drawing Title

**370 ESSEX ROAD
LONDON**

Project
**370 ESSEX ROAD
LONDON**


**CLINCH
DESIGN**

56 WESTBOURNE GROVE
LONDON W2 5NH
Telephone: 0750 6901159

EXISTING FLOOR PLANS

**152 GOLDHURST TERRACE
LONDON**

SCALE 1: 50 @ A1 1:100 @ A3

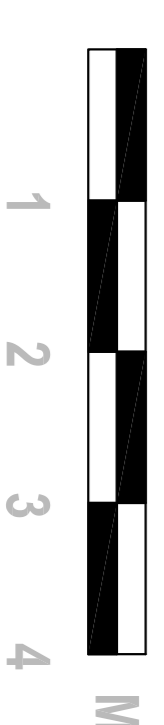

North	Scale	Drawn by
	1:50 @ A1	
Date	Checked by	Revision
AUG 2010		
Project No.	Drawing No.	Revision
AC1JAN / 1001		