

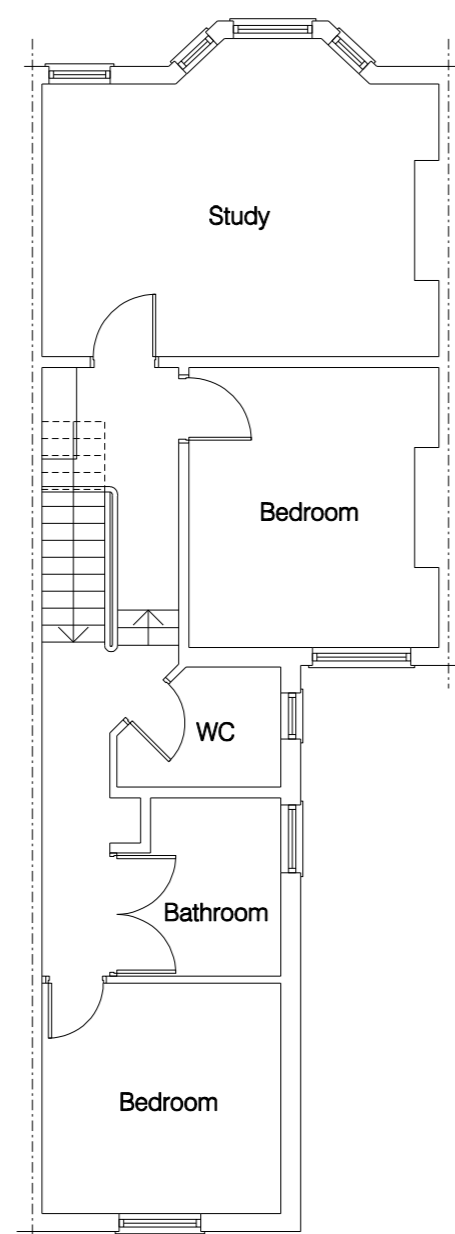



Existing Ground Floor Plan / Site Plan

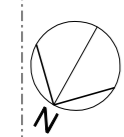


Existing First Floor Plan

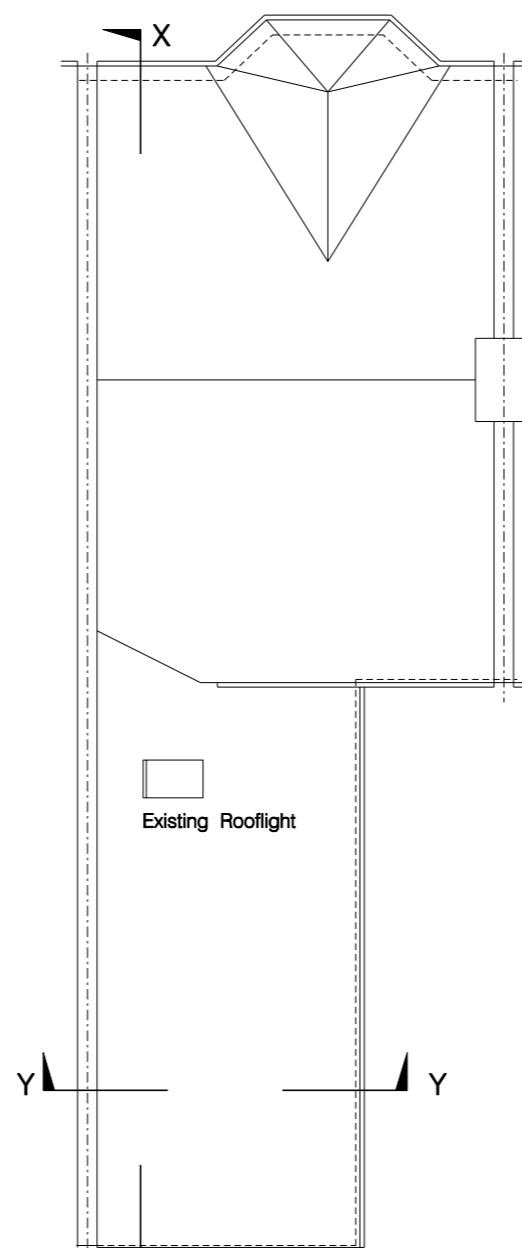

Existing Roof Plan

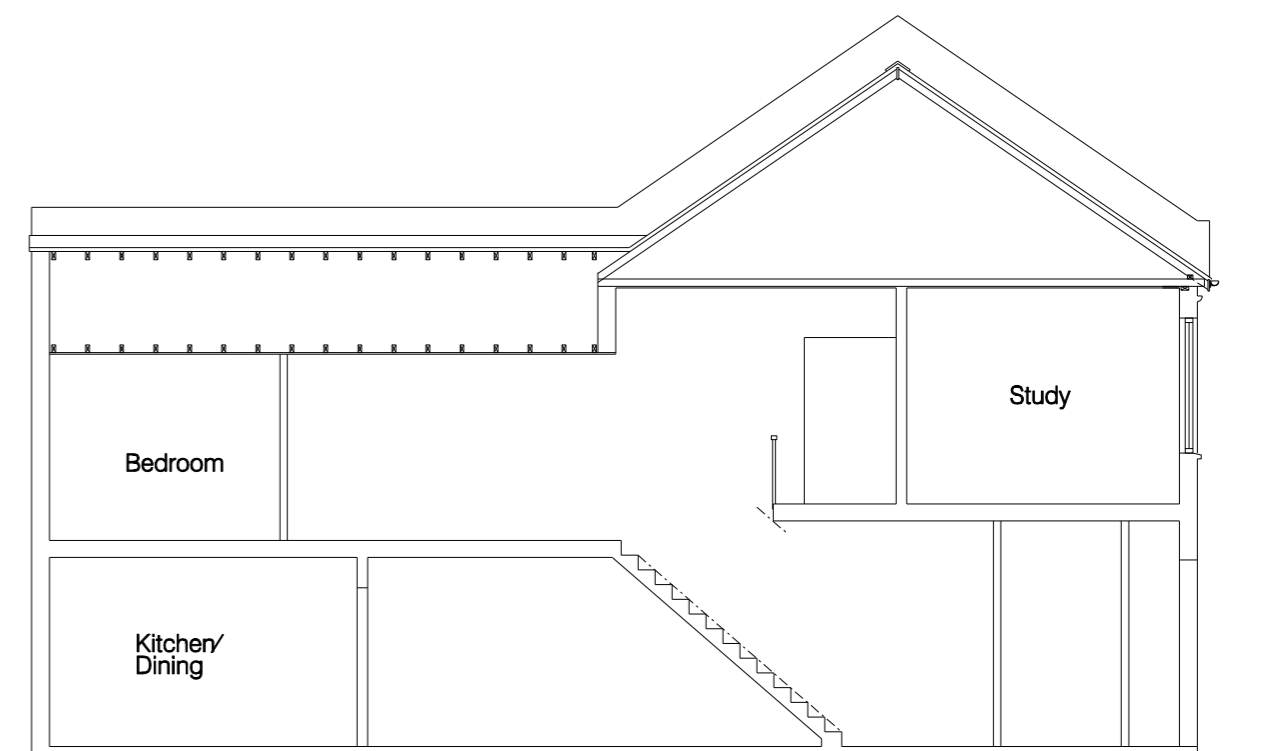


Existing Long Section X-X

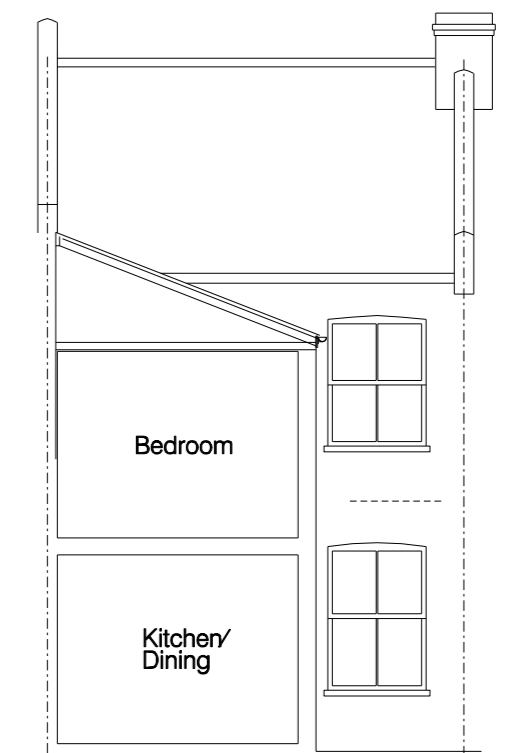


Existing Short Section Y-Y




Existing Front Elevation

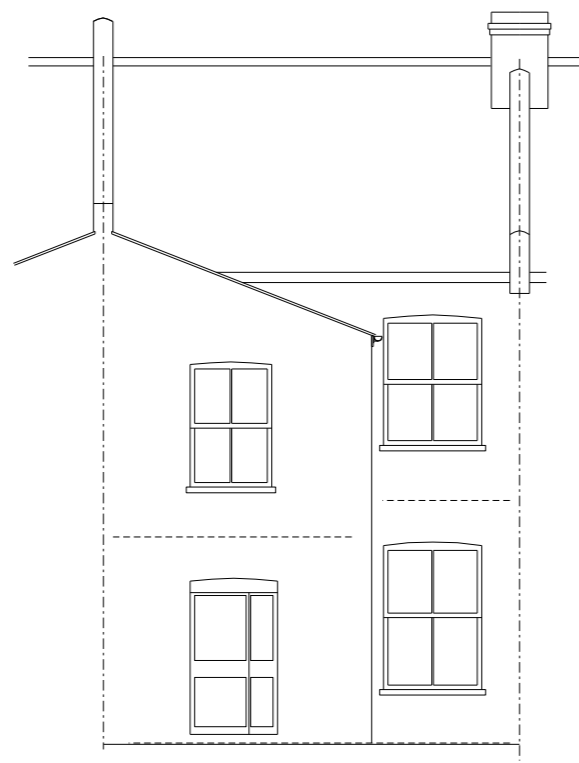

Existing Rear Elevation

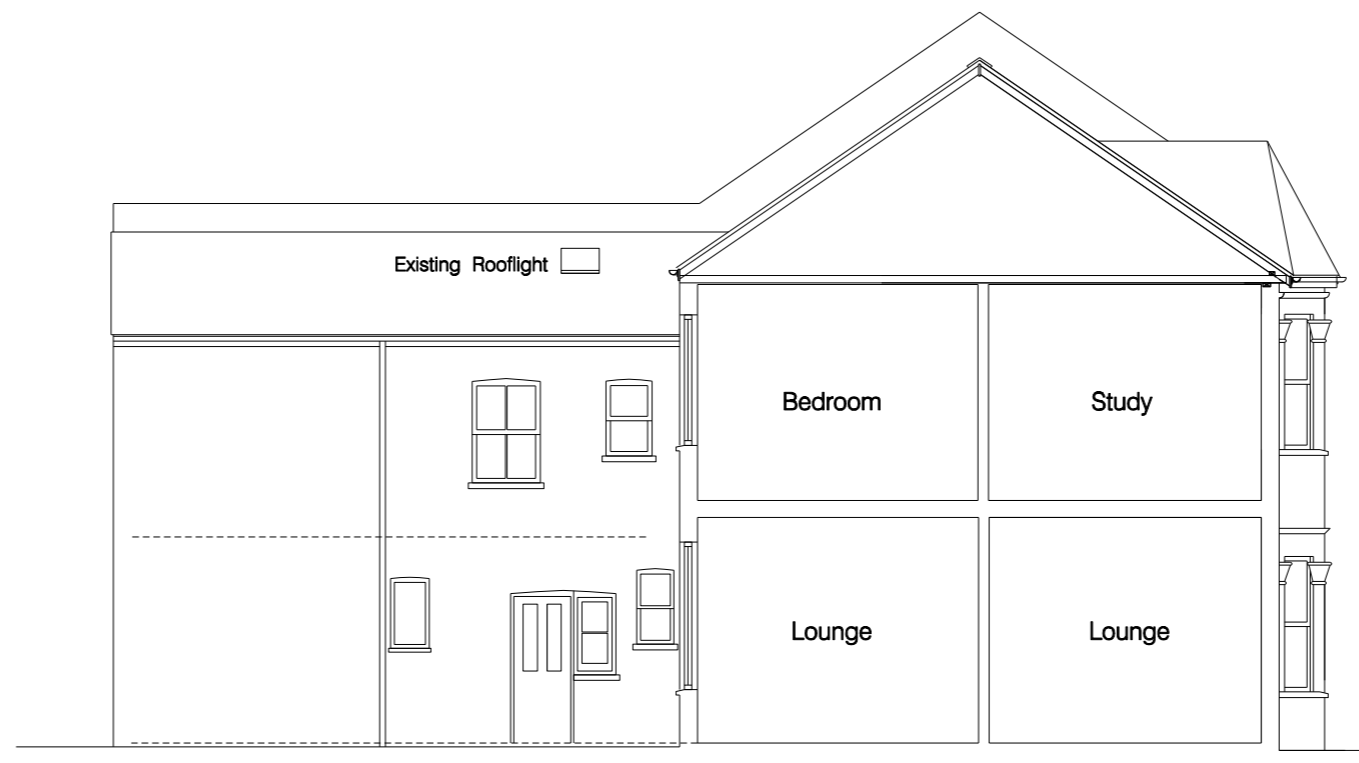

Existing Side Elevation

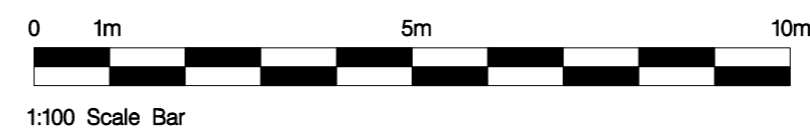

Loft Conversion 76 Agamemnon Road, NW6 1EH		Existing Plans, Sections & Elevations	
RSA Design Studio		SCALE: 1:100 (at A2)	DATE: March 2011
29 Haycroft Gardens, London, NW10 3BJ Tel: 020 8931 0365		DRAWING No.: 364 /EX01	