
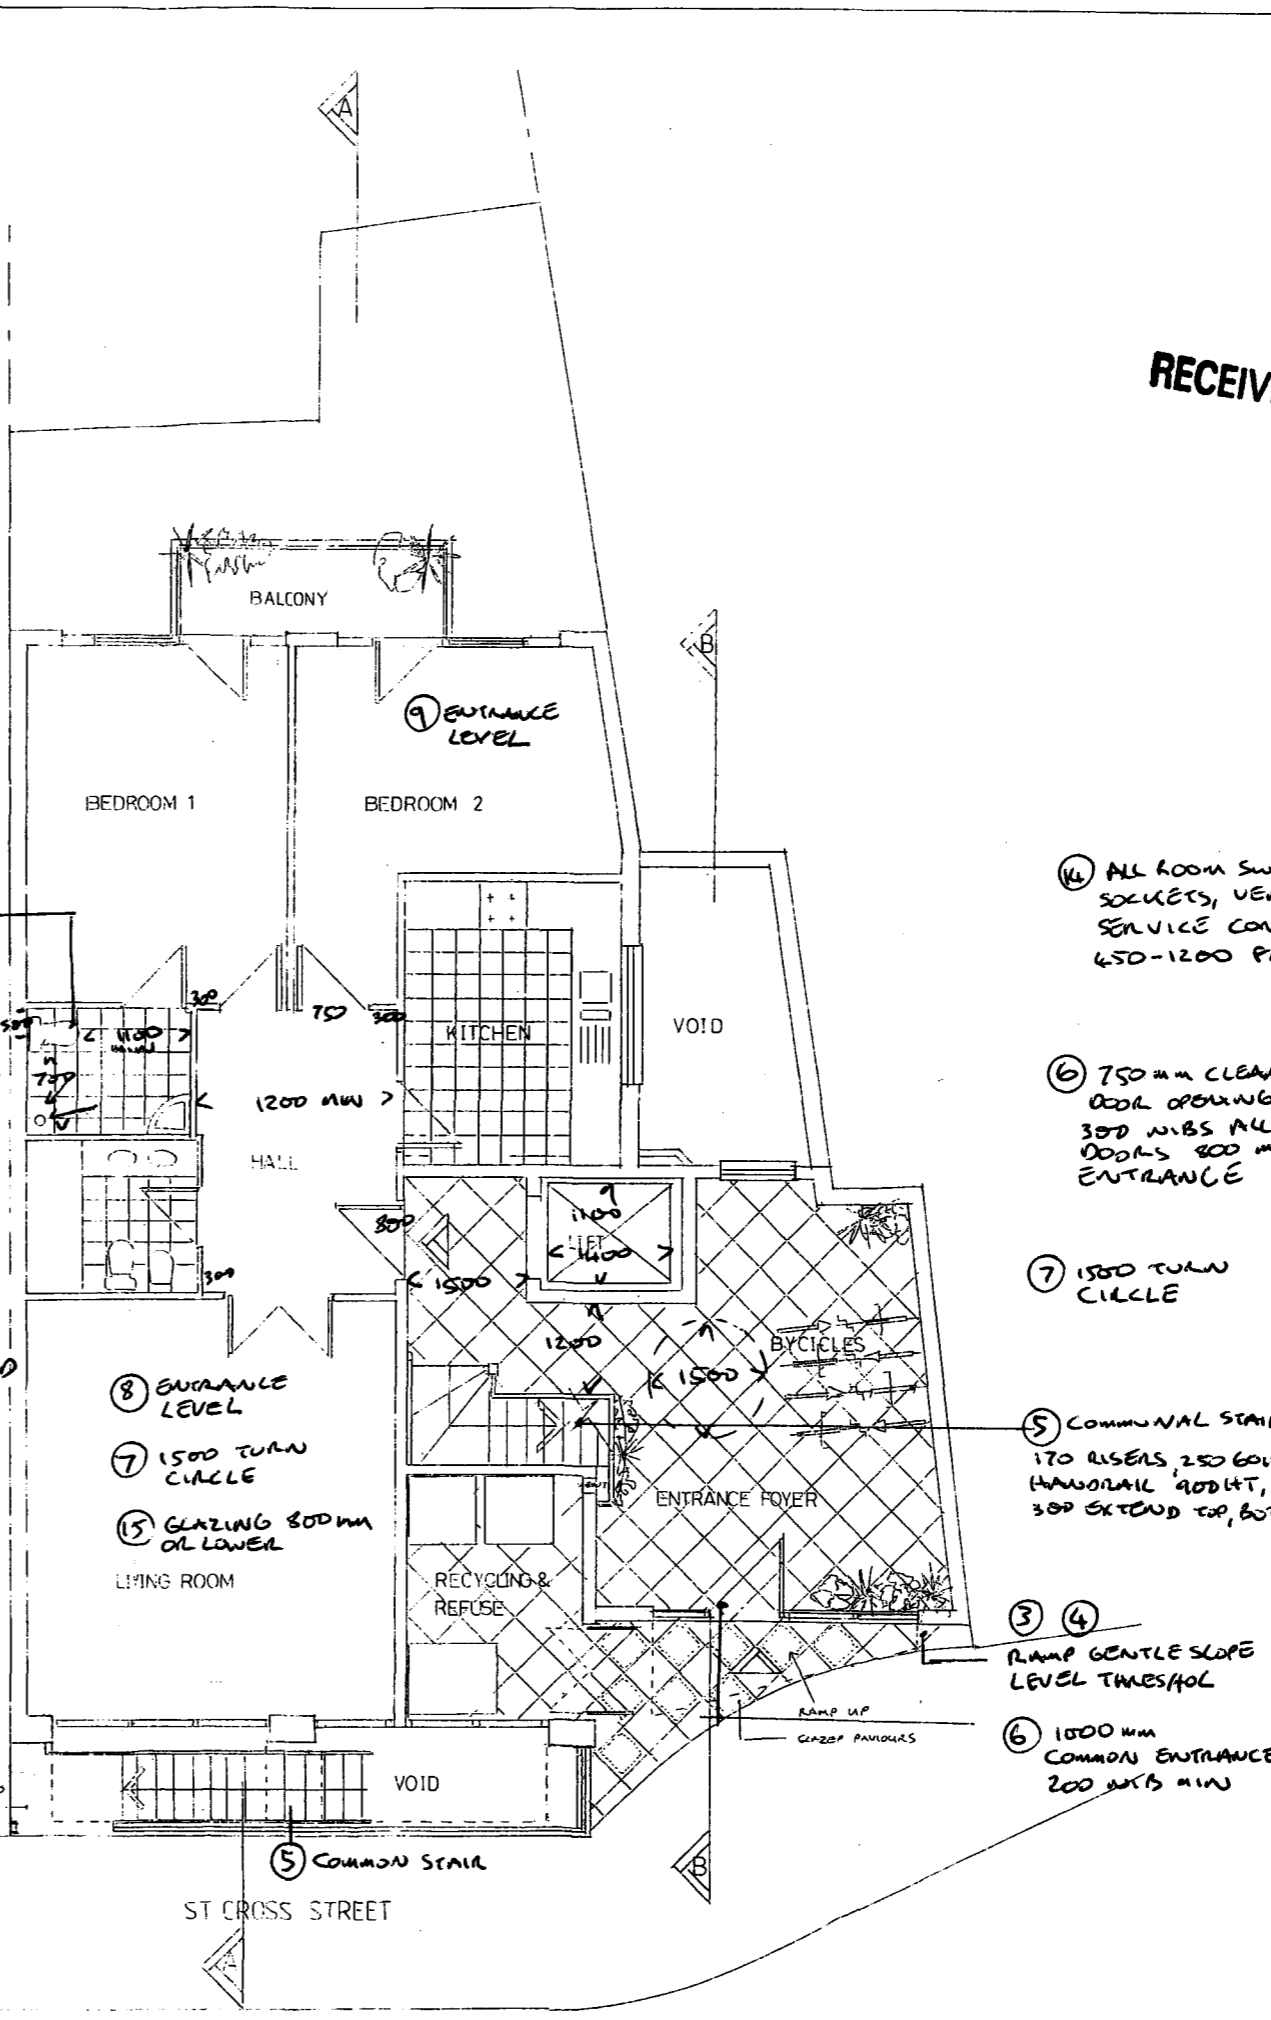


RECEIVED 21 APR 2011

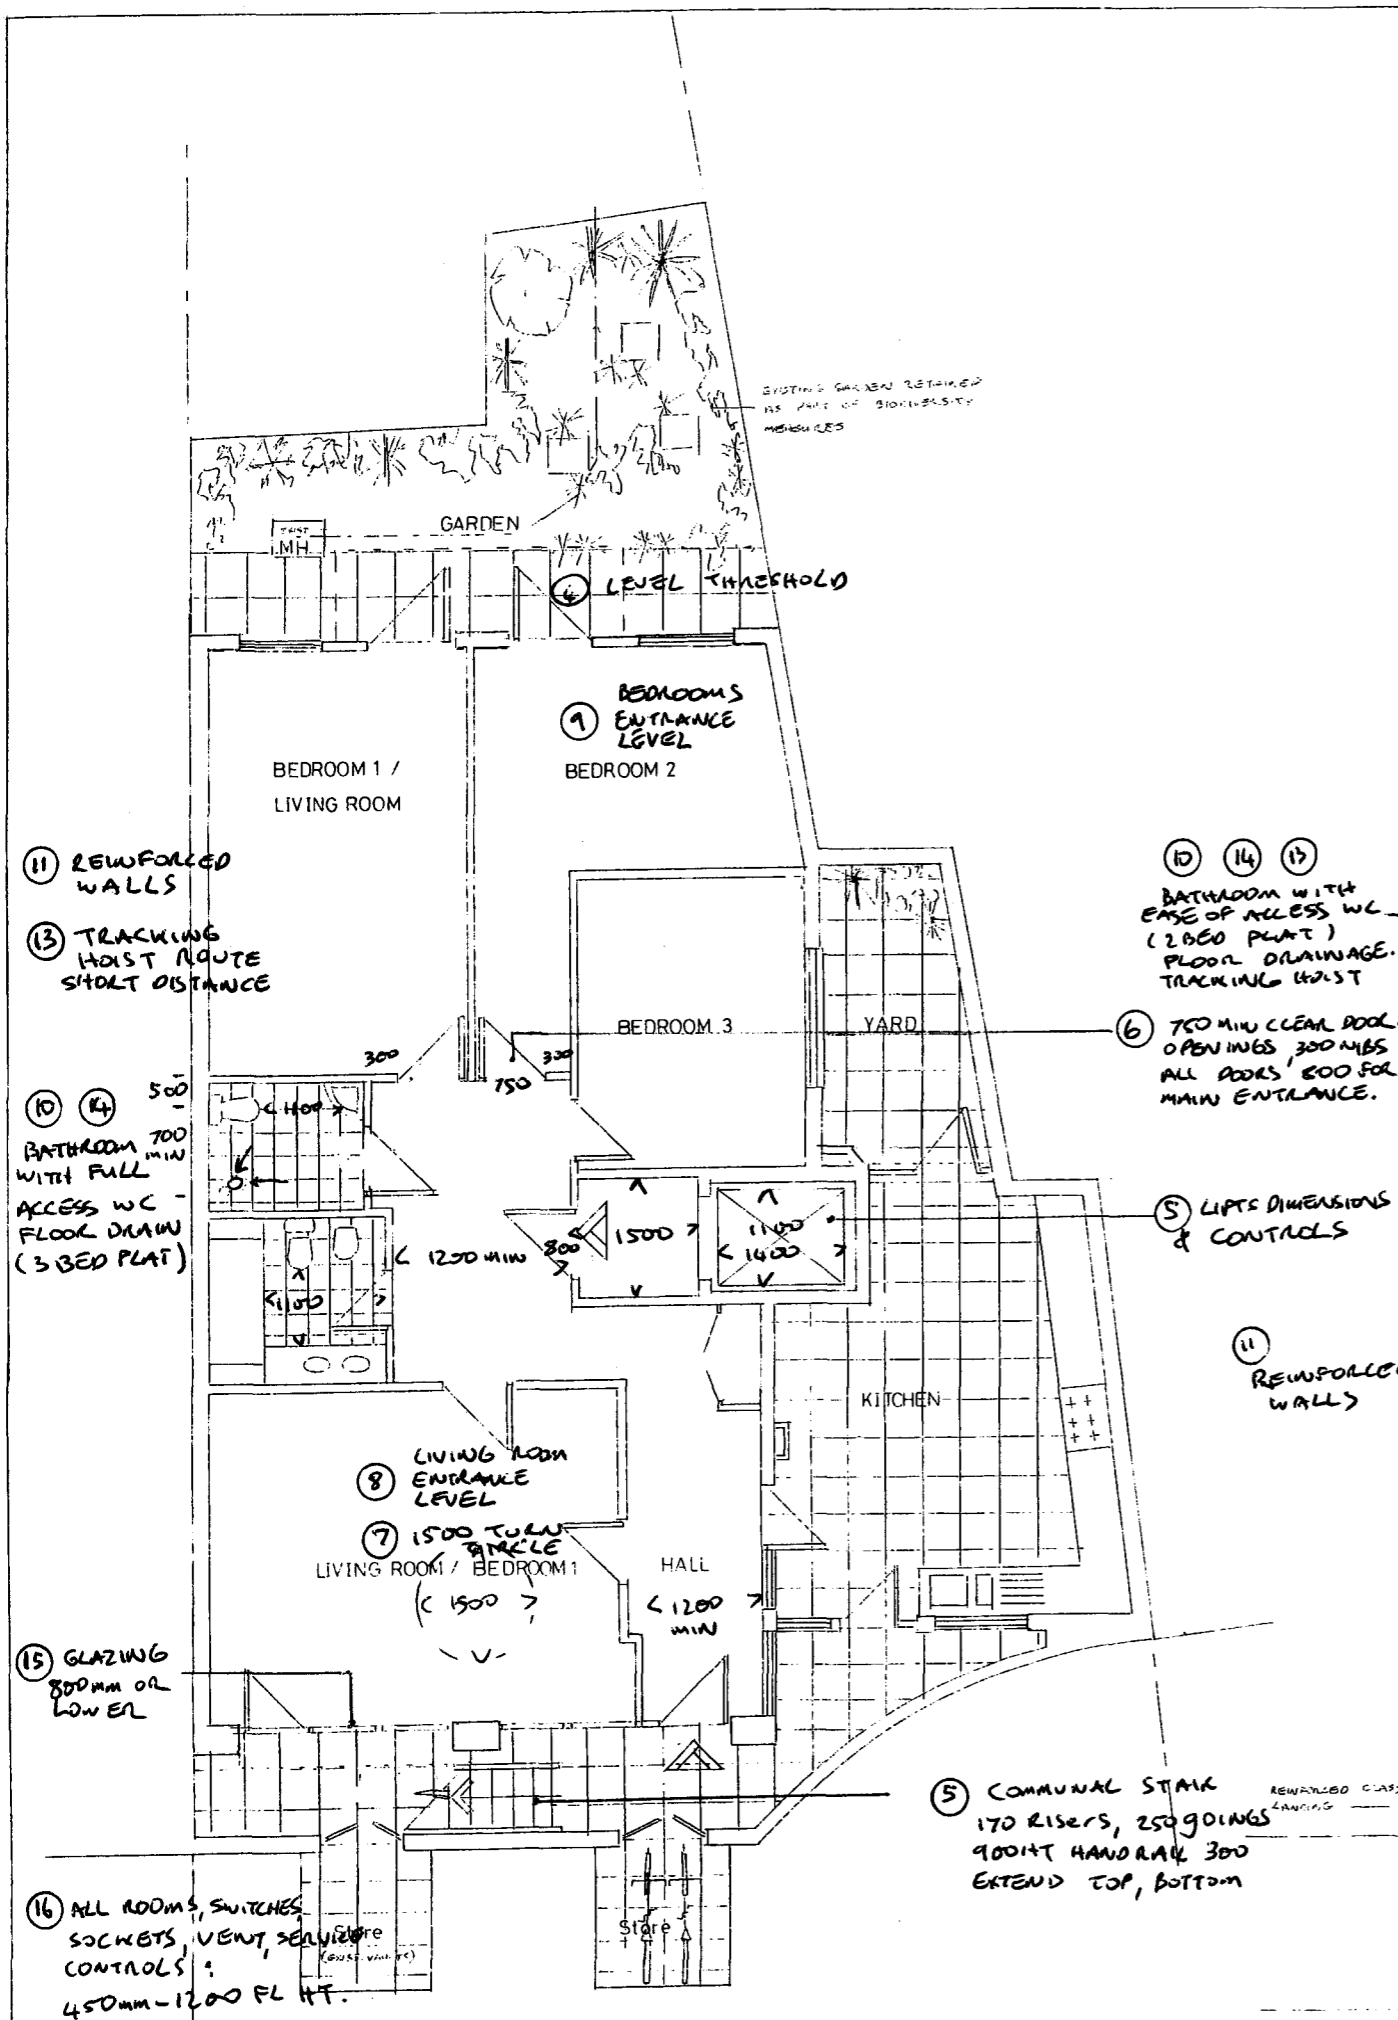

BASEMENT / LOWER GROUND FLOOR PLAN

GROUND FLOOR PLAN

LIFETIME HOME STANDARDS CRITERIA

PROPOSED DEVELOPMENT:	13 SC10
13 ST CROSS STREET, LONDON, EC1N 8UB	
PROPOSED PLANS	
Drawing NO: 13SC10/013	
Scale 1:100 Date: Feb 2011	
ALEXANDER DESIGN & BUILD LTD 43 CRESCENT RISE, N22. 020 8888 5858	