


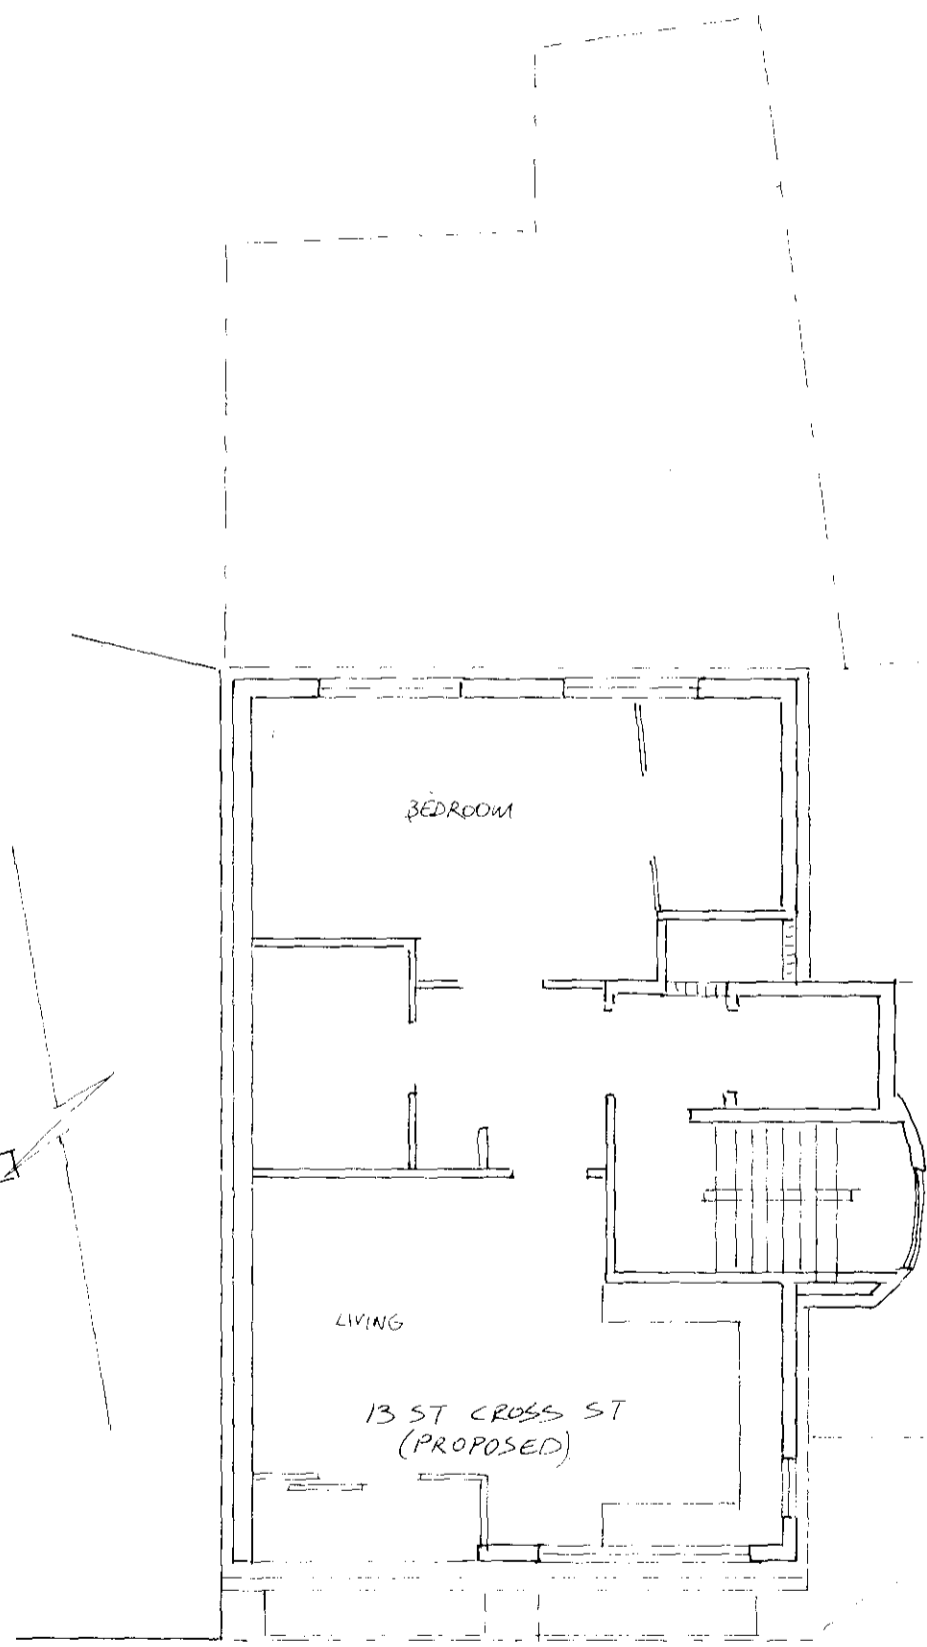


1st- 3rd Floor Plan

(PARKING BELOW GROUND & BASEMENT NO WINDOWS TO FLANK)



6th Floor Plan

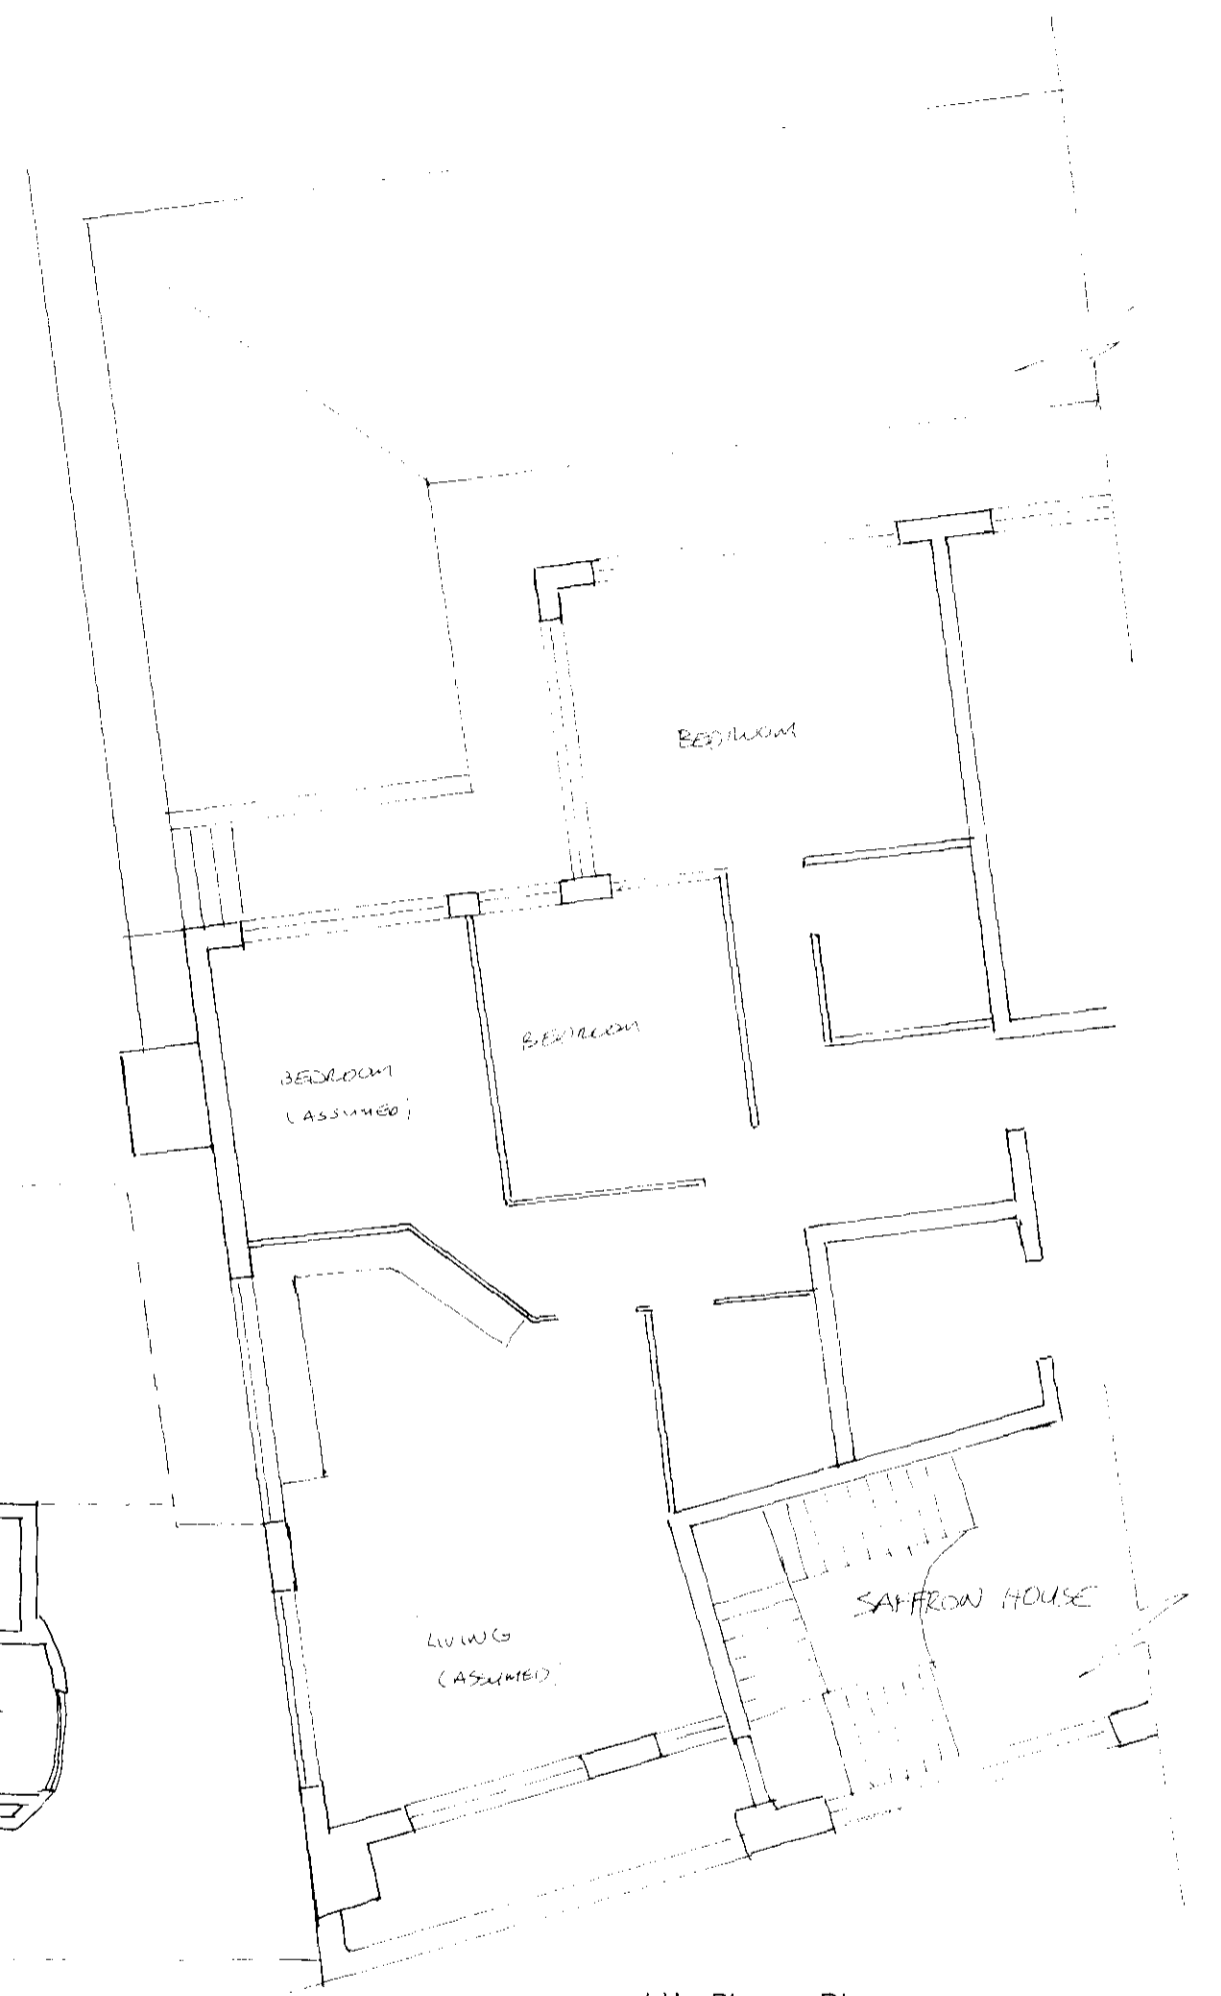

4th Floor Plan

2nd - 5th Floor Plan

CONTEXTUAL PLANS		PROPOSED DEVELOPMENT: 13 ST CROSS STREET LONDON EC1
DRAWING 13SC10/013		
SCALE 1:100	DATE: MAR 2011	