




ROOF PLAN

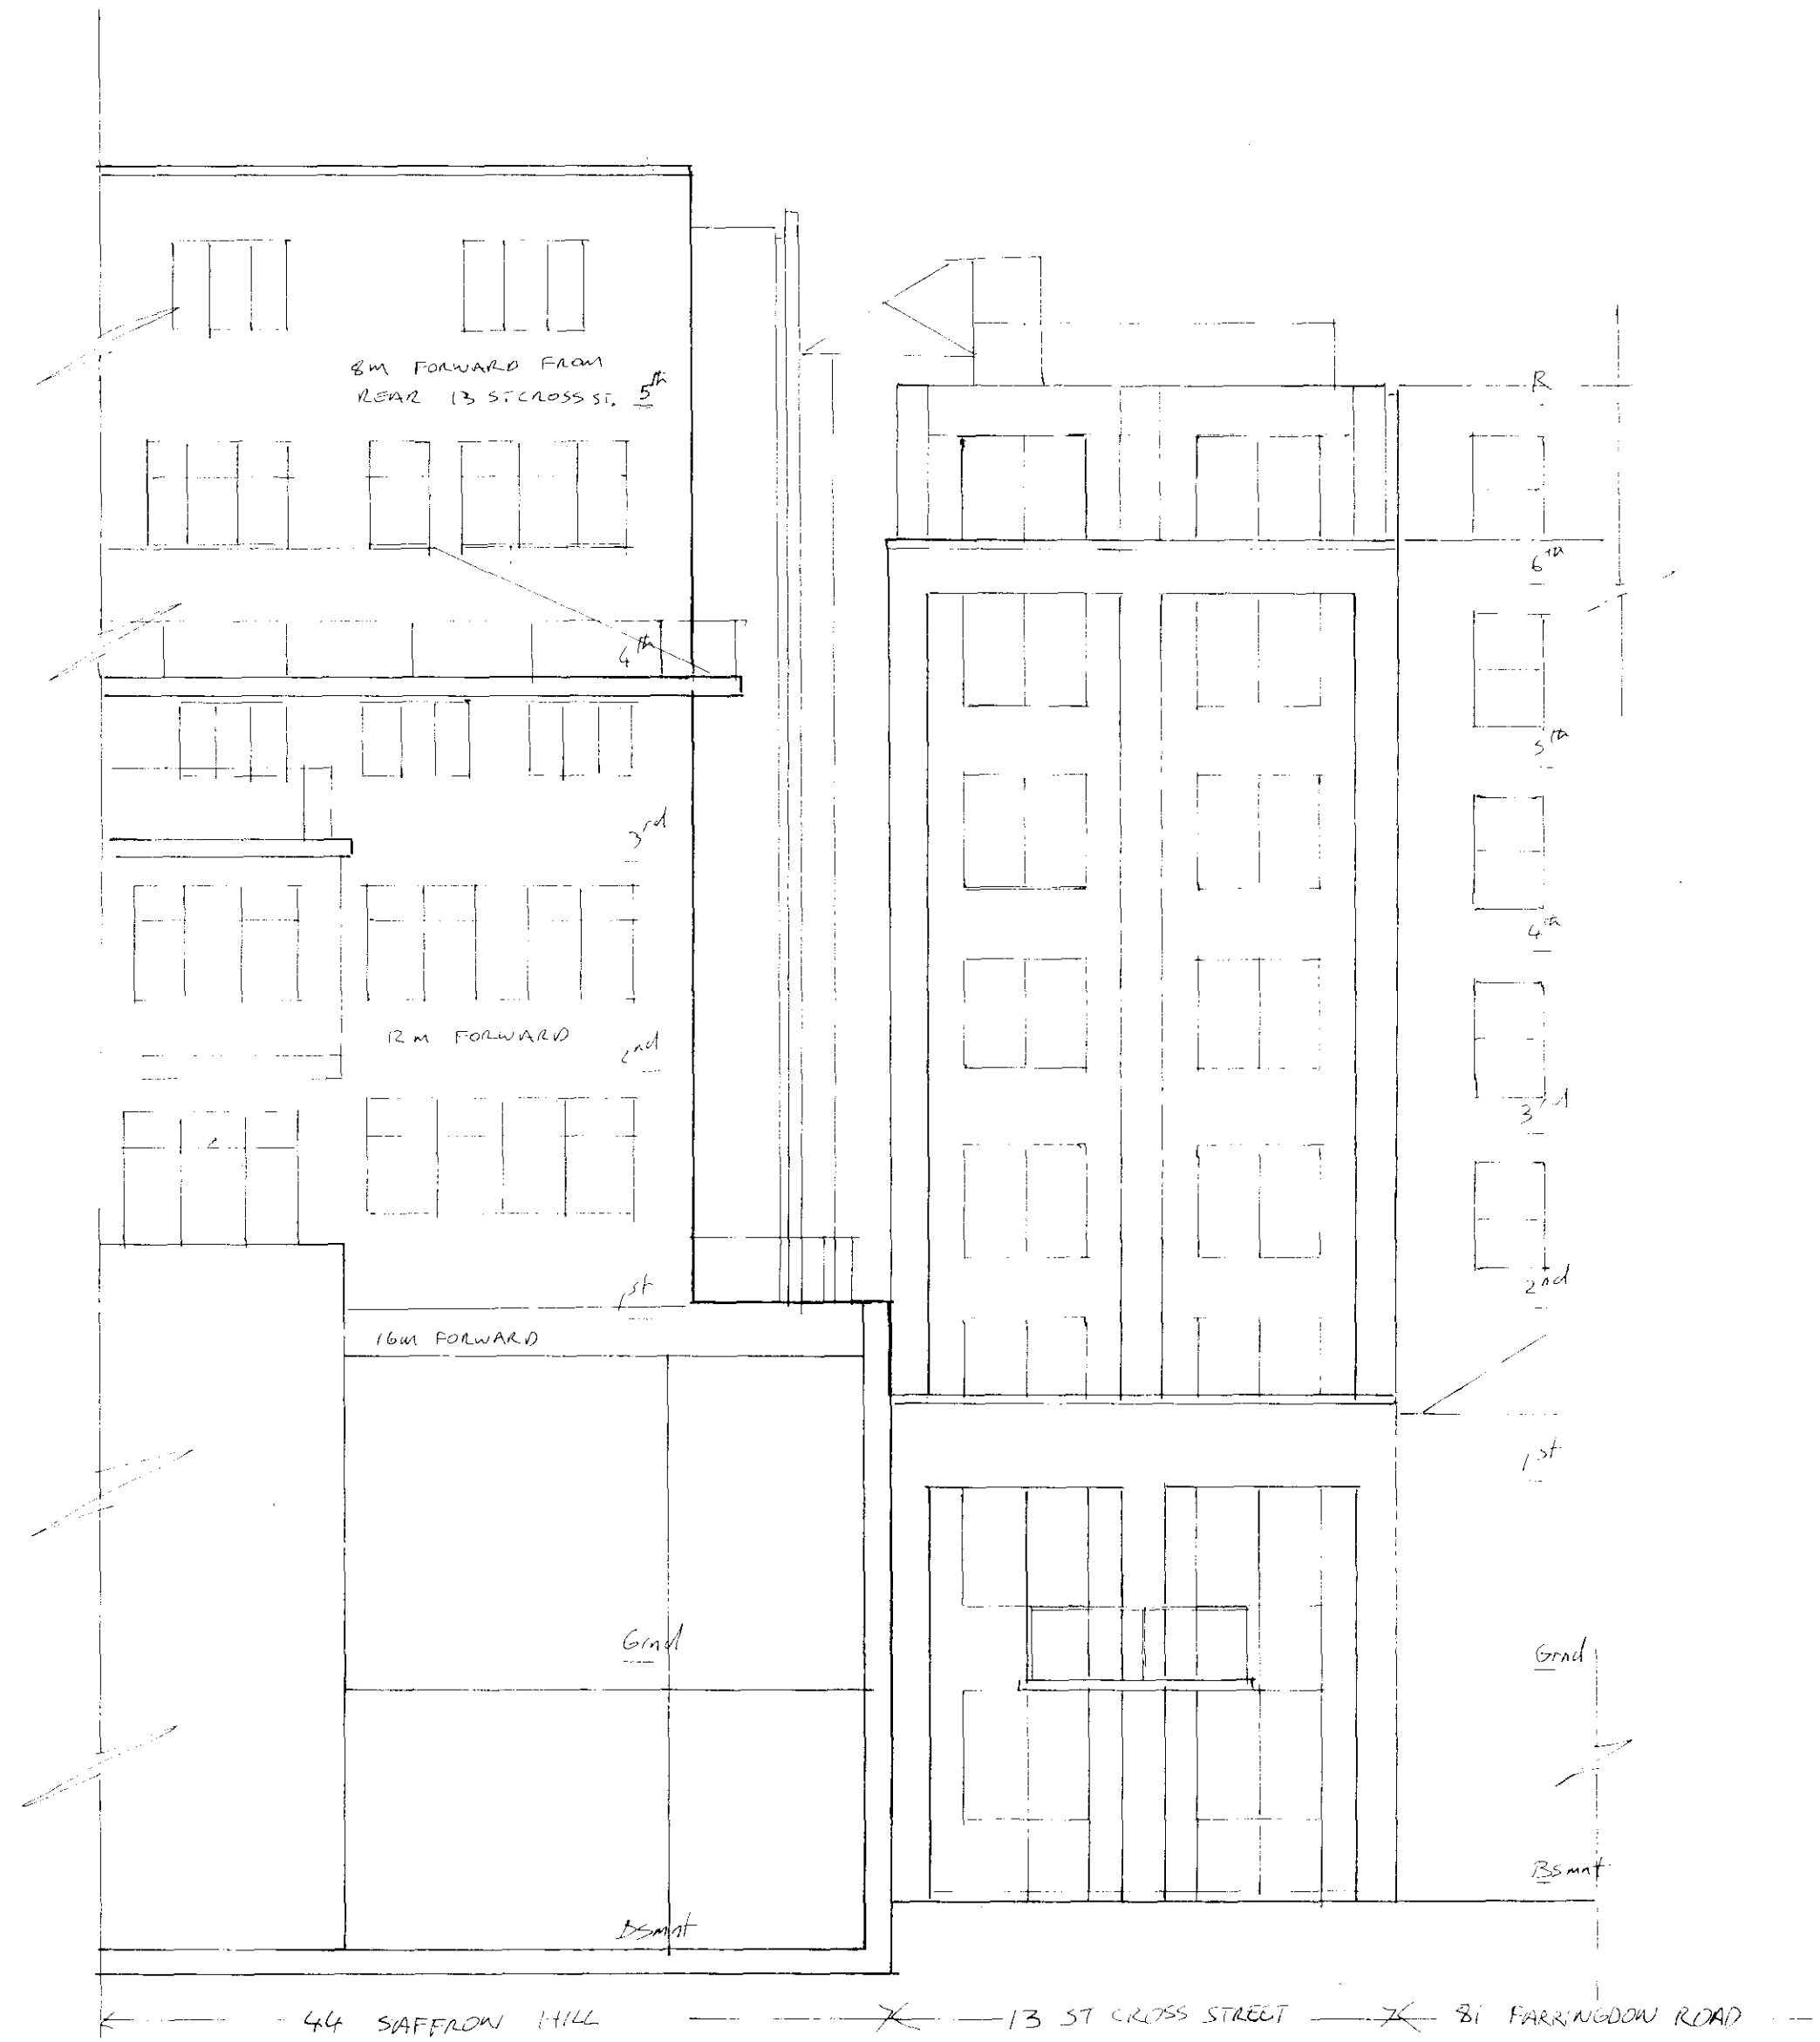

REAR ELEVATIONS

CONTEXTUAL PLAN/ ELEVATION	PROPOSED DEVELOPMENT: 13 ST CROSS STREET, LONDON EC1
DRAWING 13SC10/014	
SCALE 1:100 DATE: MAR 2011	