



NOTES:

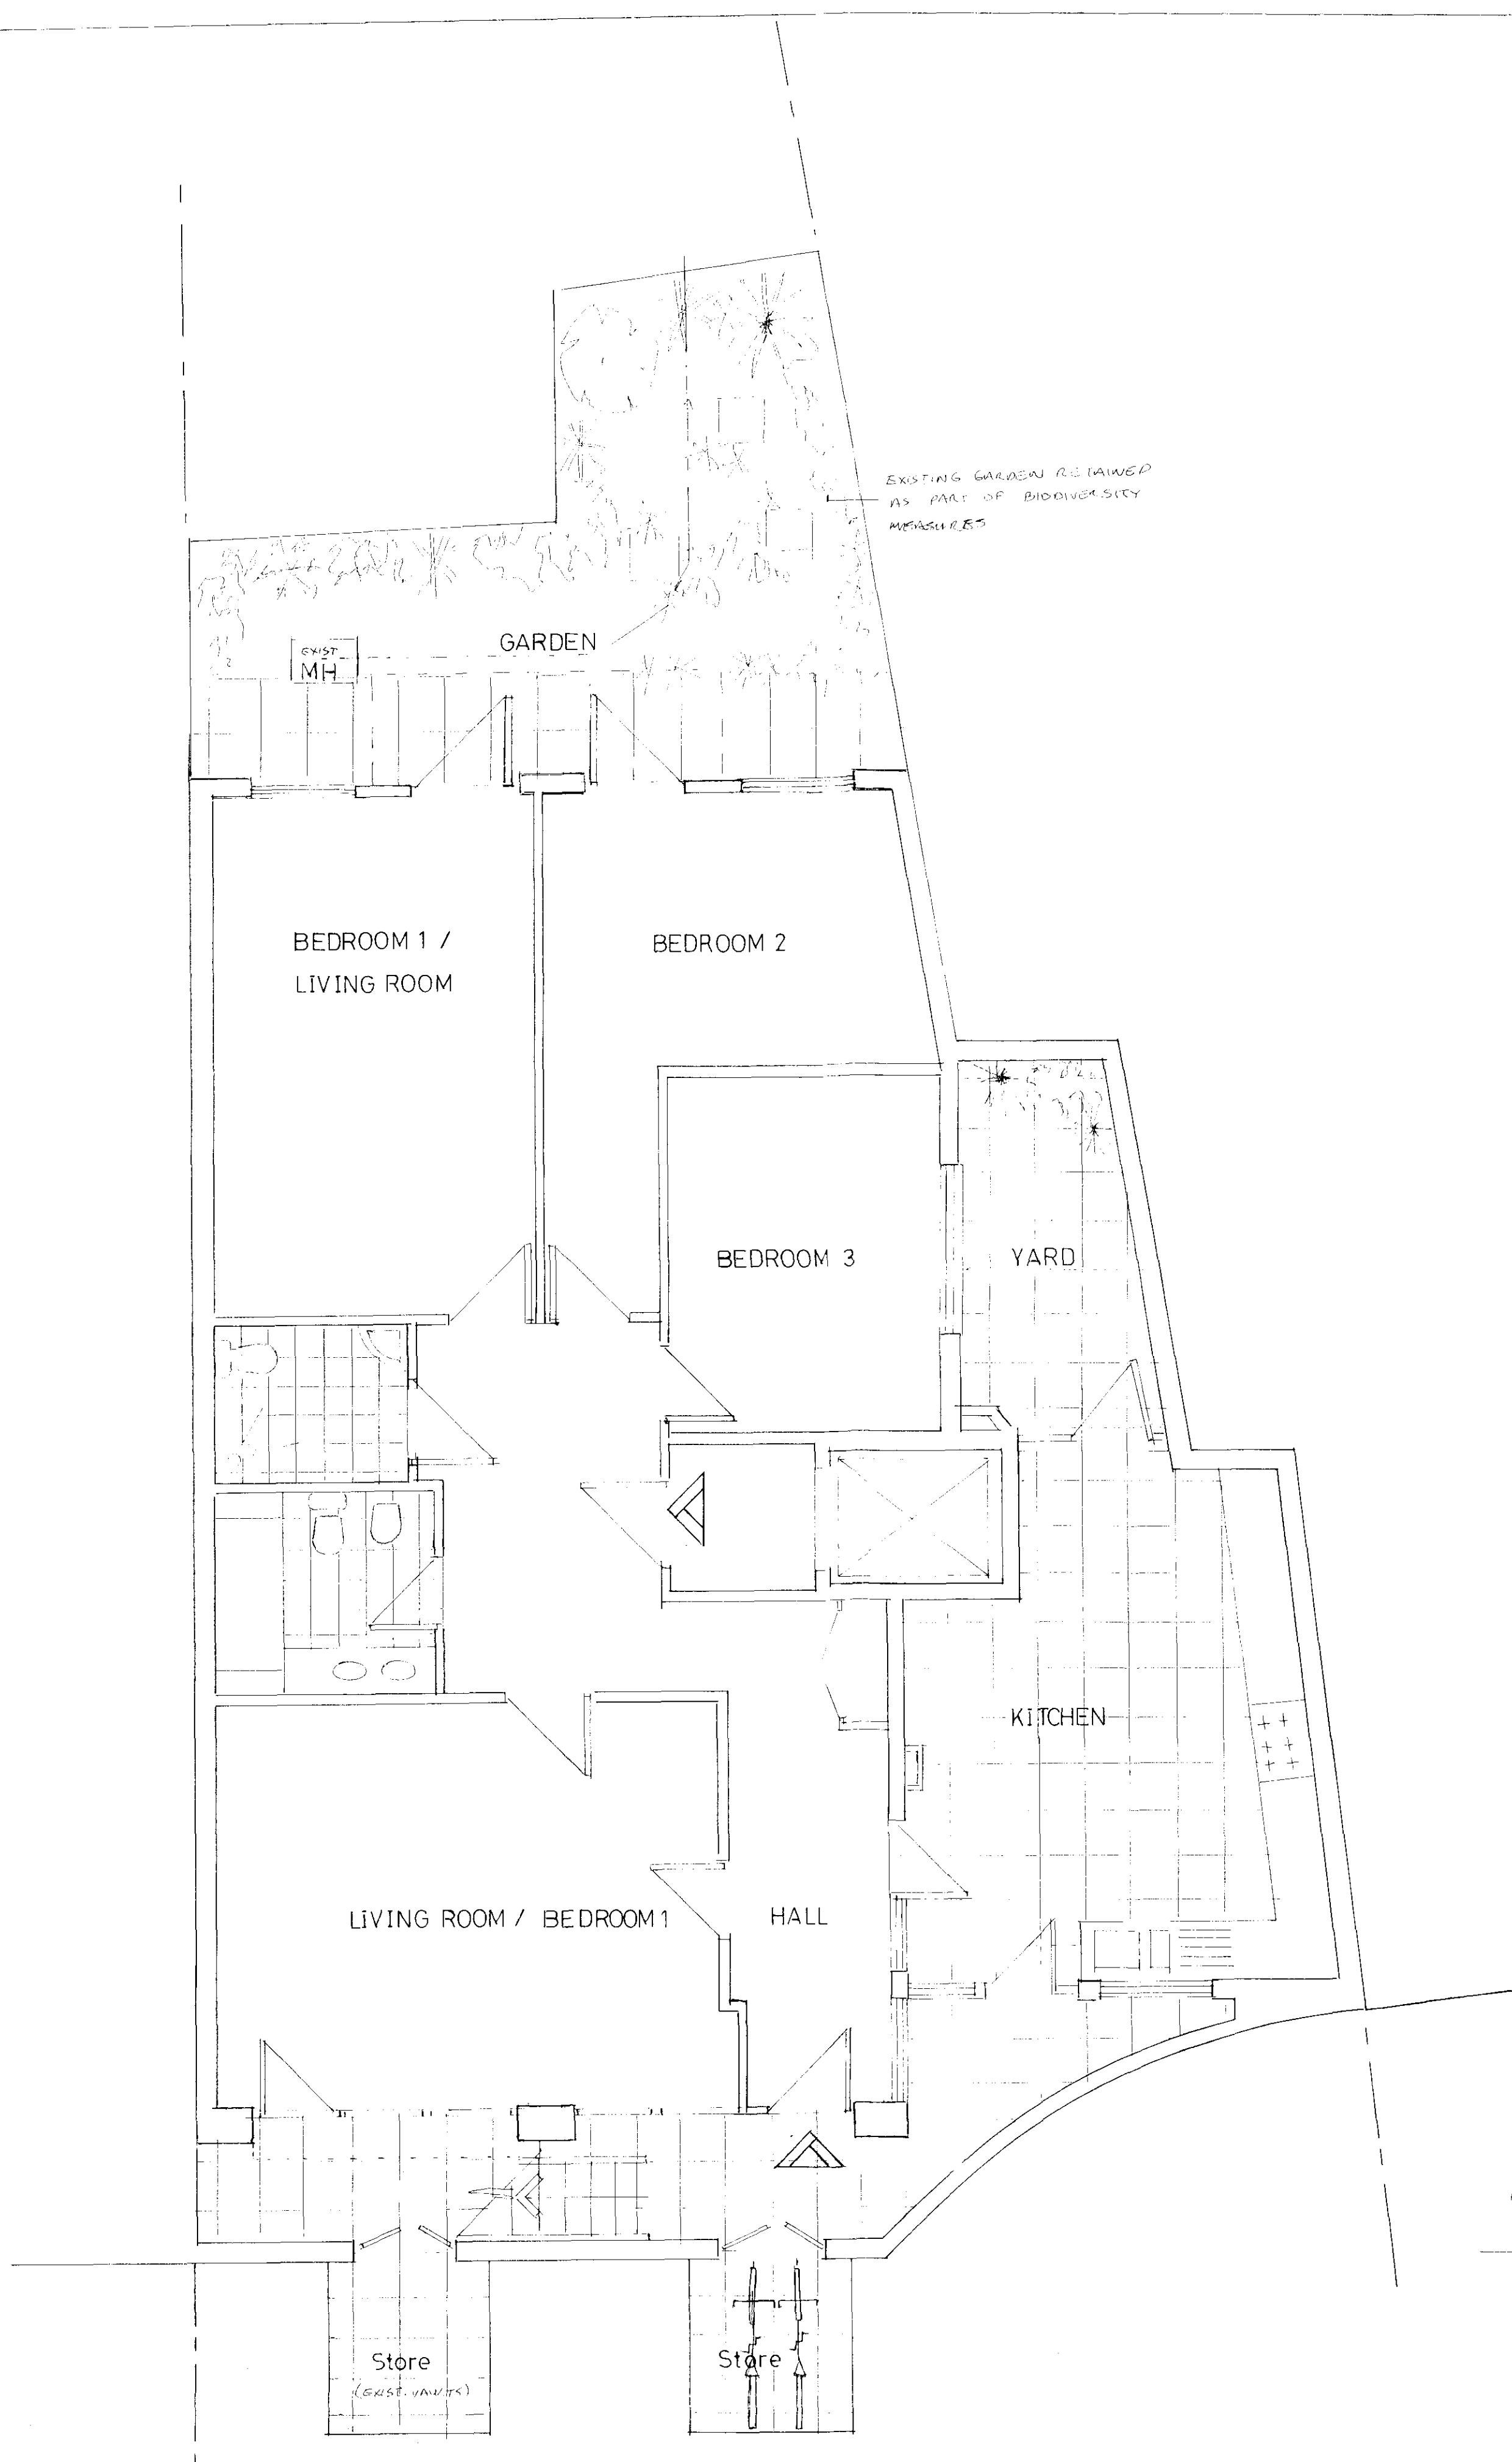

BASEMENT / LOWER GROUND FLOOR PLAN

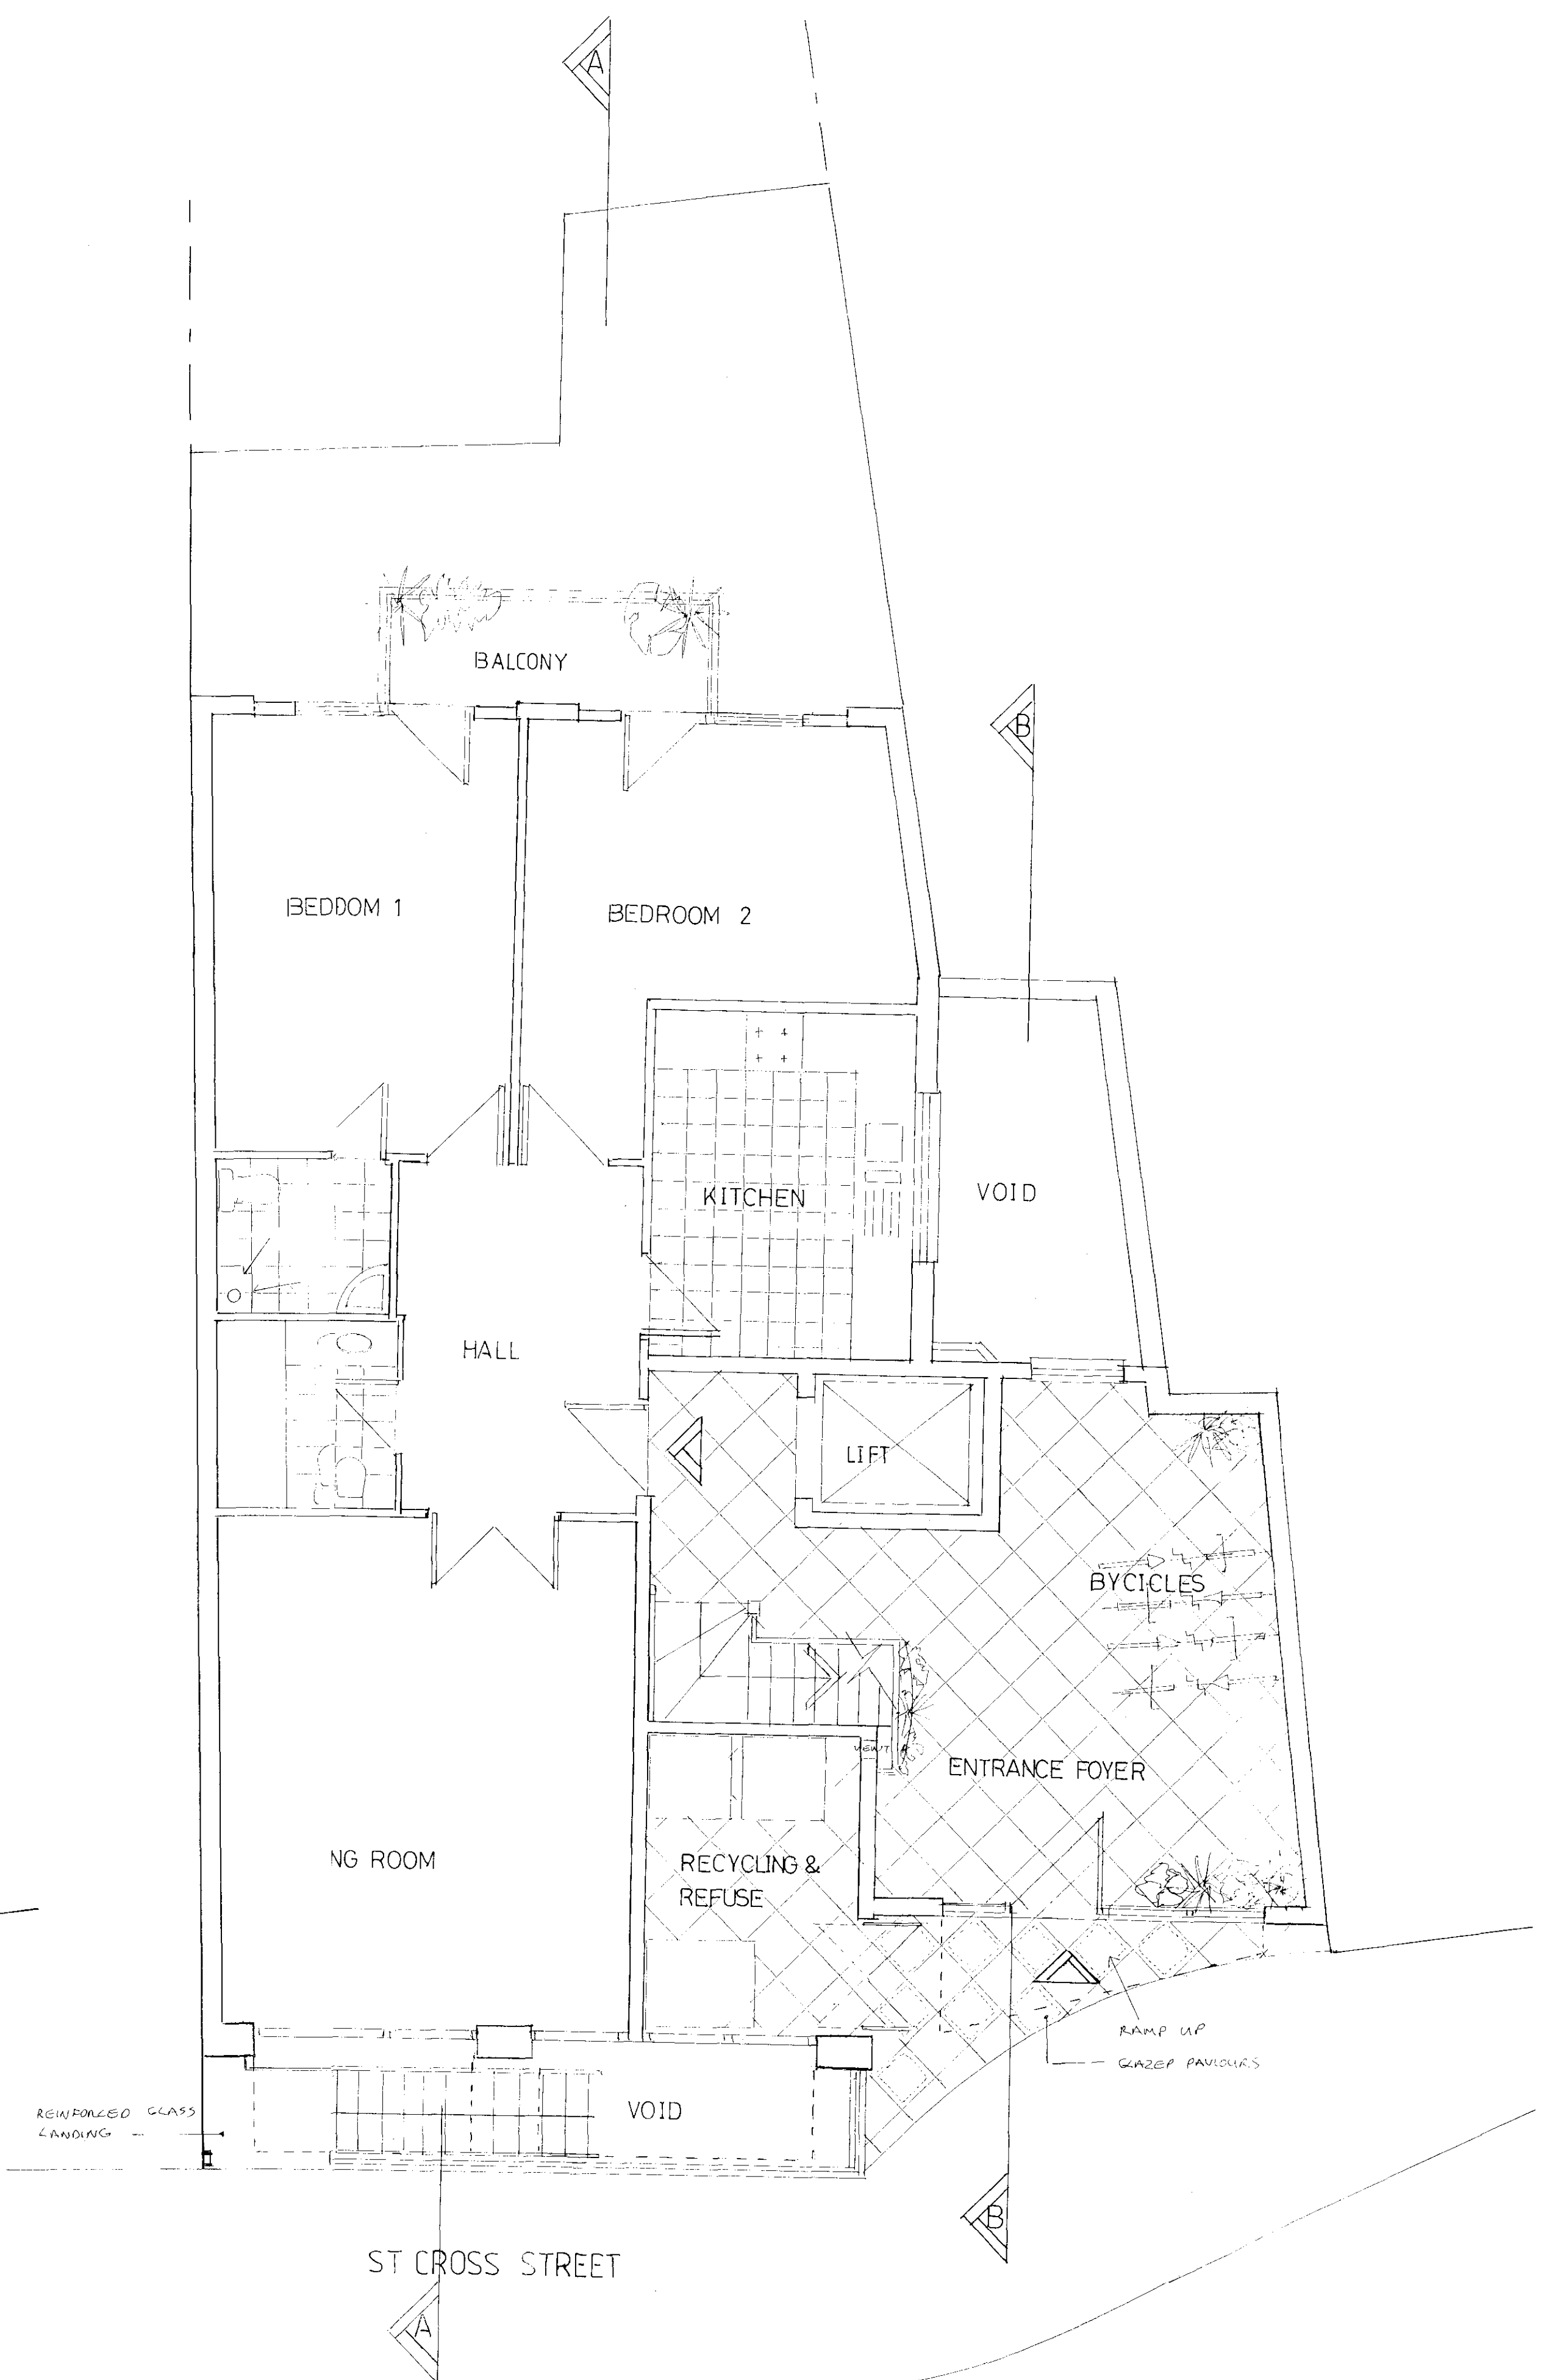

GROUND FLOOR PLAN

18 MAR 2011

PROPOSED DEVELOPMENT:
 13 ST CROSS STREET, LONDON, EC1N 8UB

13SC10

PROPOSED PLANS
 Drawing NO: 13SC10/007
 Scale 1:50 Date: Feb 2011
 ALEXANDER DESIGN & BUILD LTD
 43 CRESCENT RISE, N22. 020 8888 5858