



NOTES:

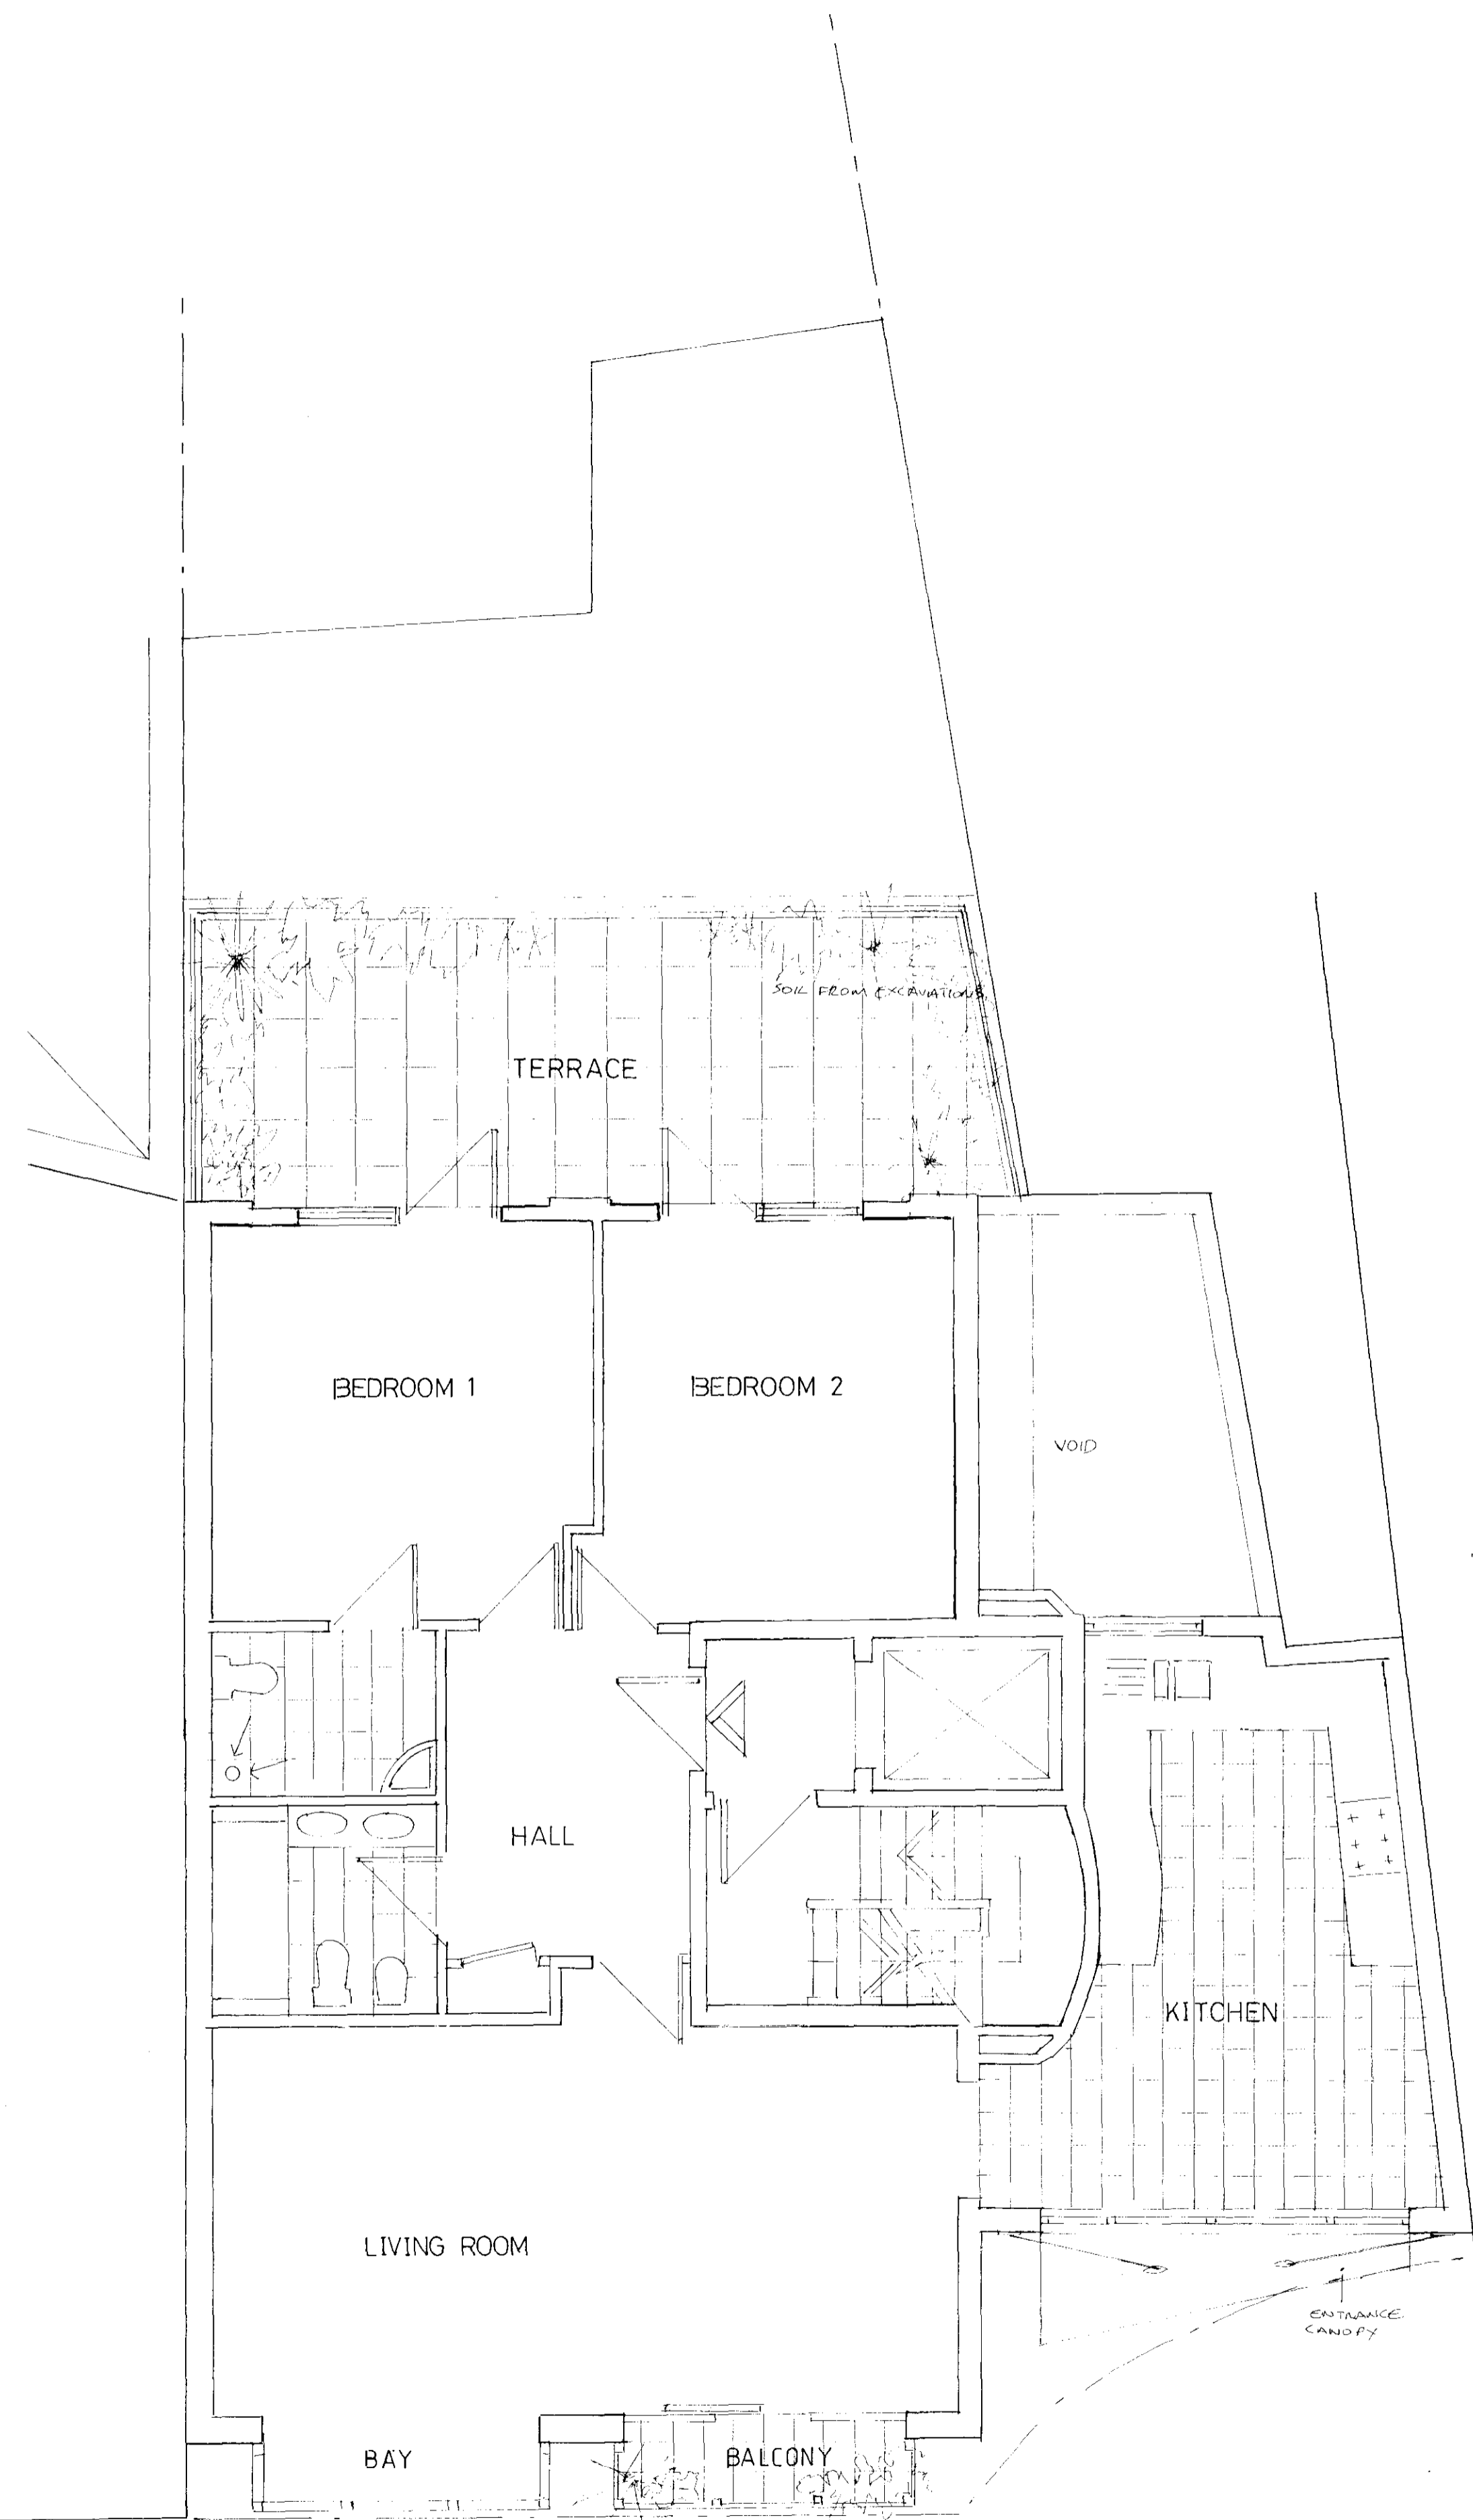

FIRST FLOOR PLAN

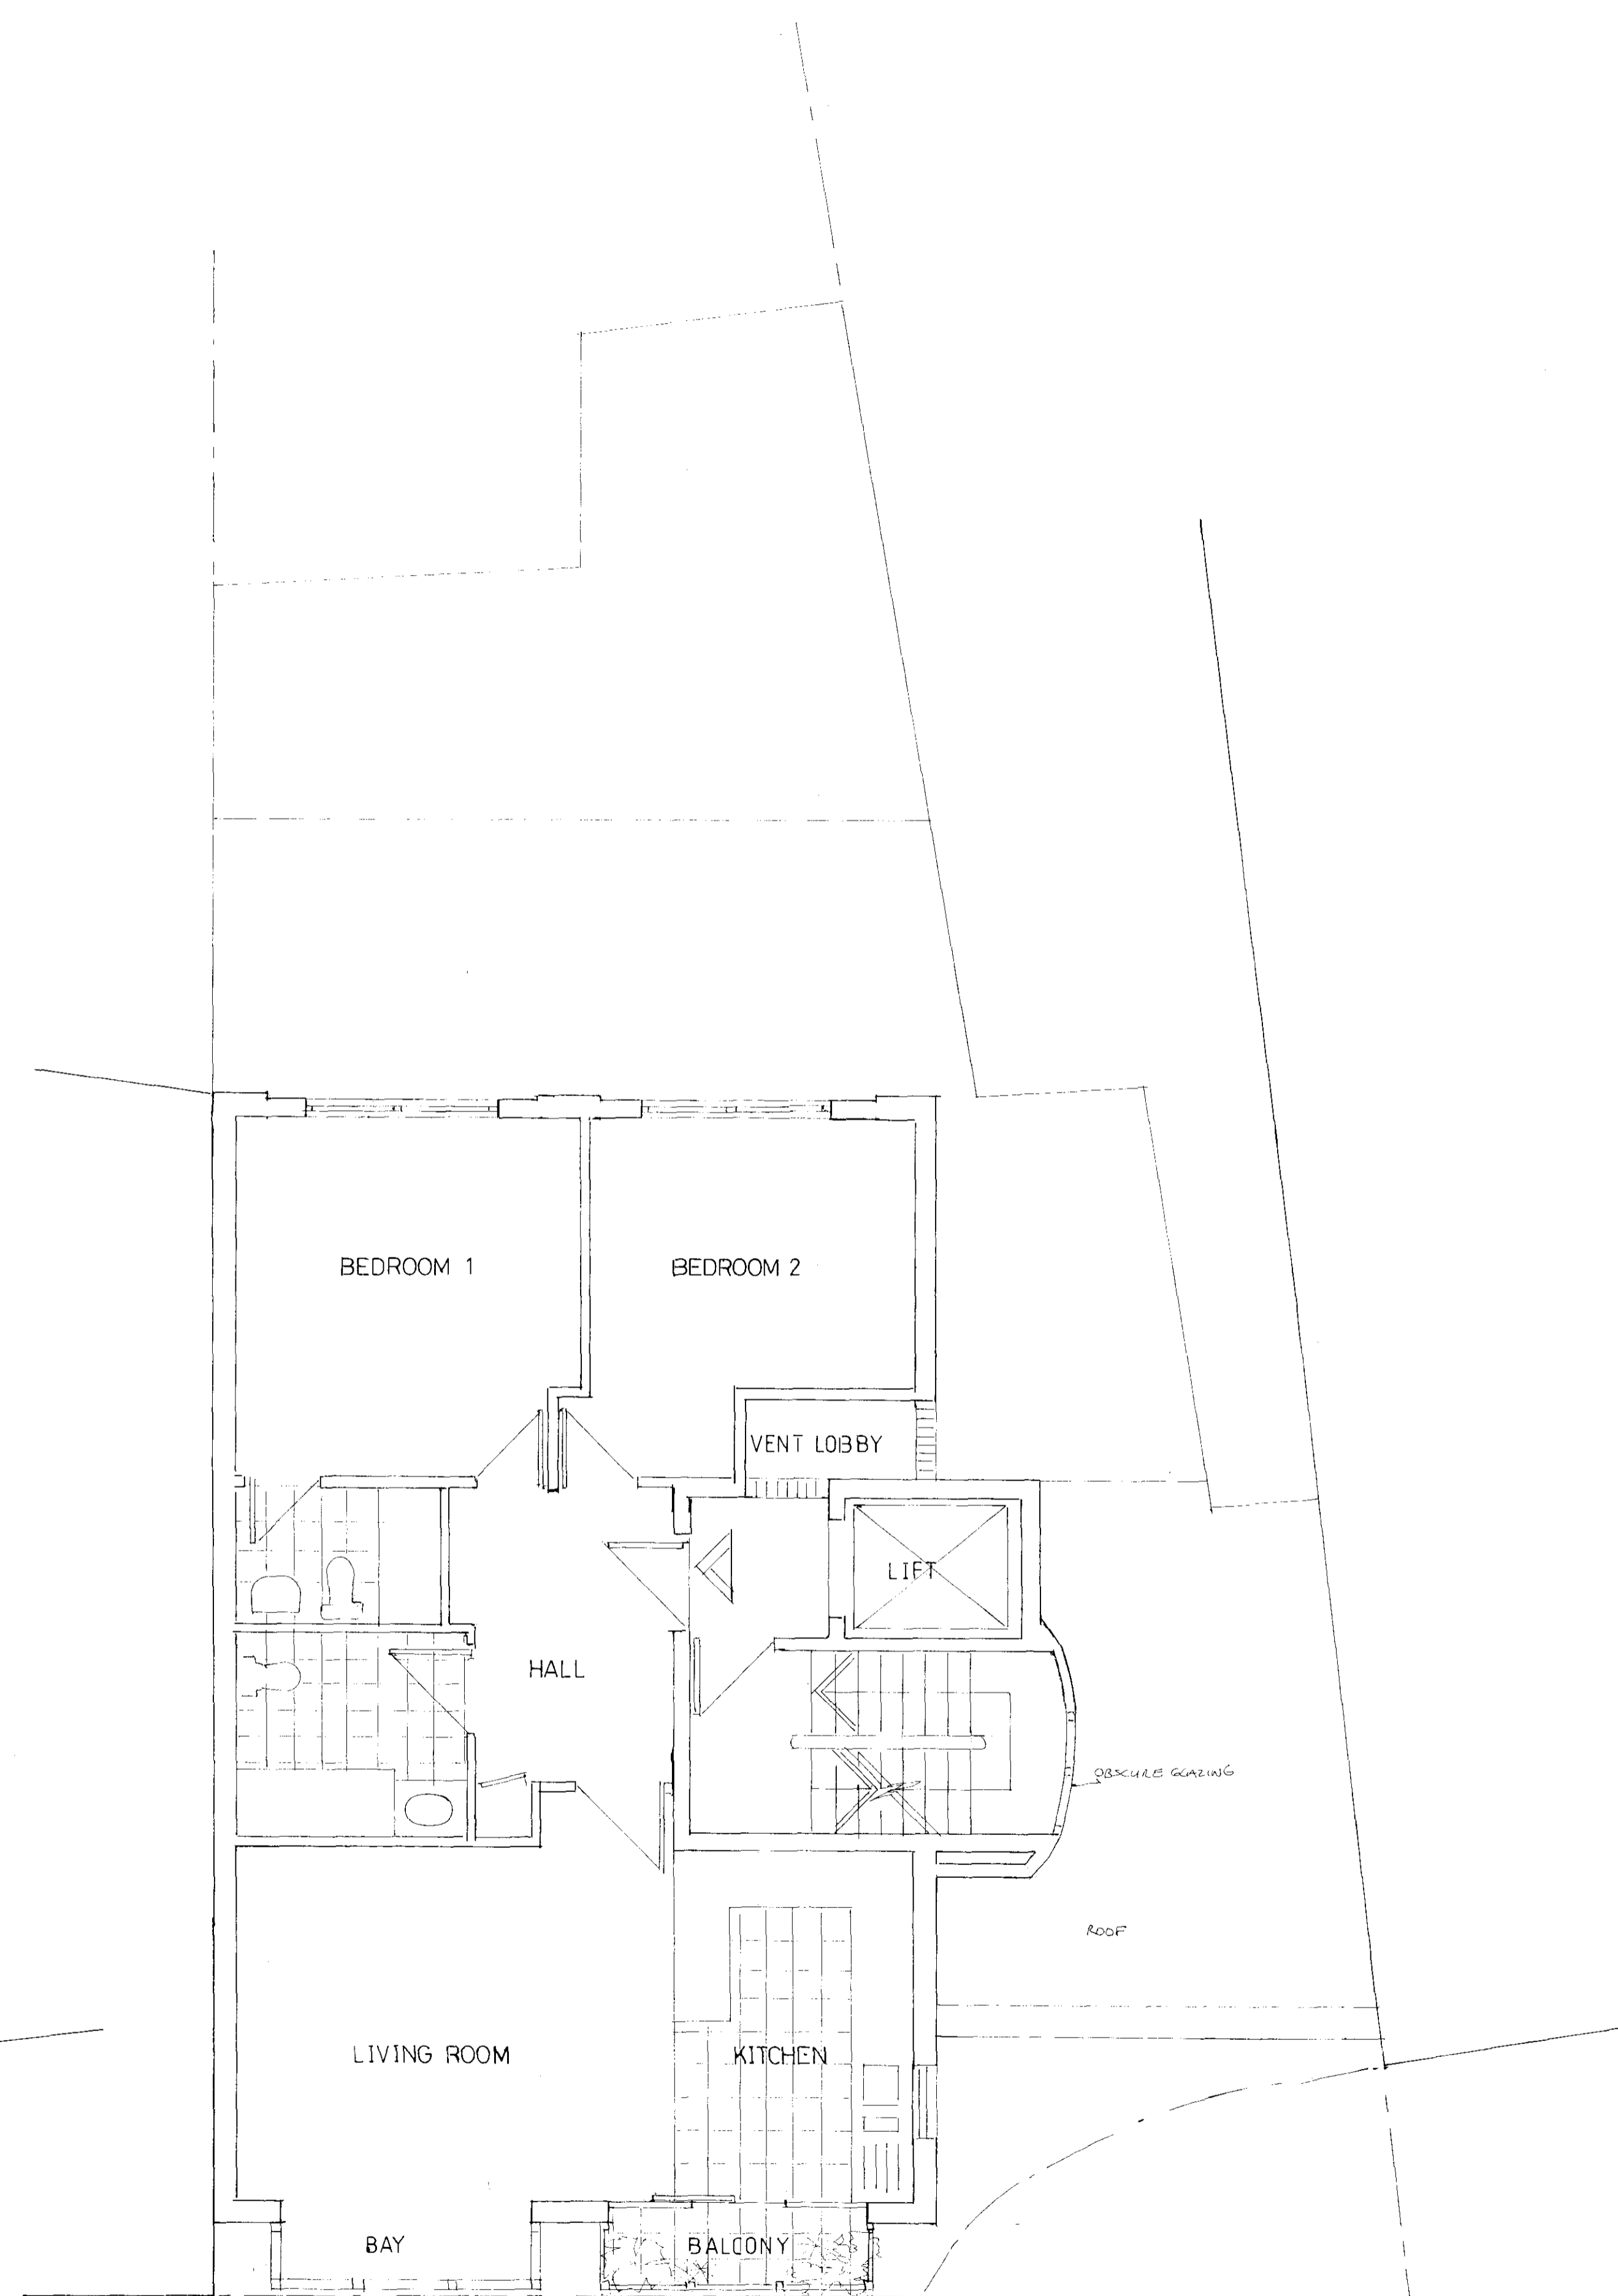

SECOND - FIFTH FLOOR PLAN

PROPOSED DEVELOPMENT:  
13 ST CROSS STREET, LONDON, EC1N 8UB

13SC10

PROPOSED PLANS  
Drawing No: 13SC10/008  
Scale 1:50 Date FEB 2011

ALEXANDER DESIGN & BUILD LTD  
43 CRESCENT RISE N22 020 8888 58 58