



NOTES:

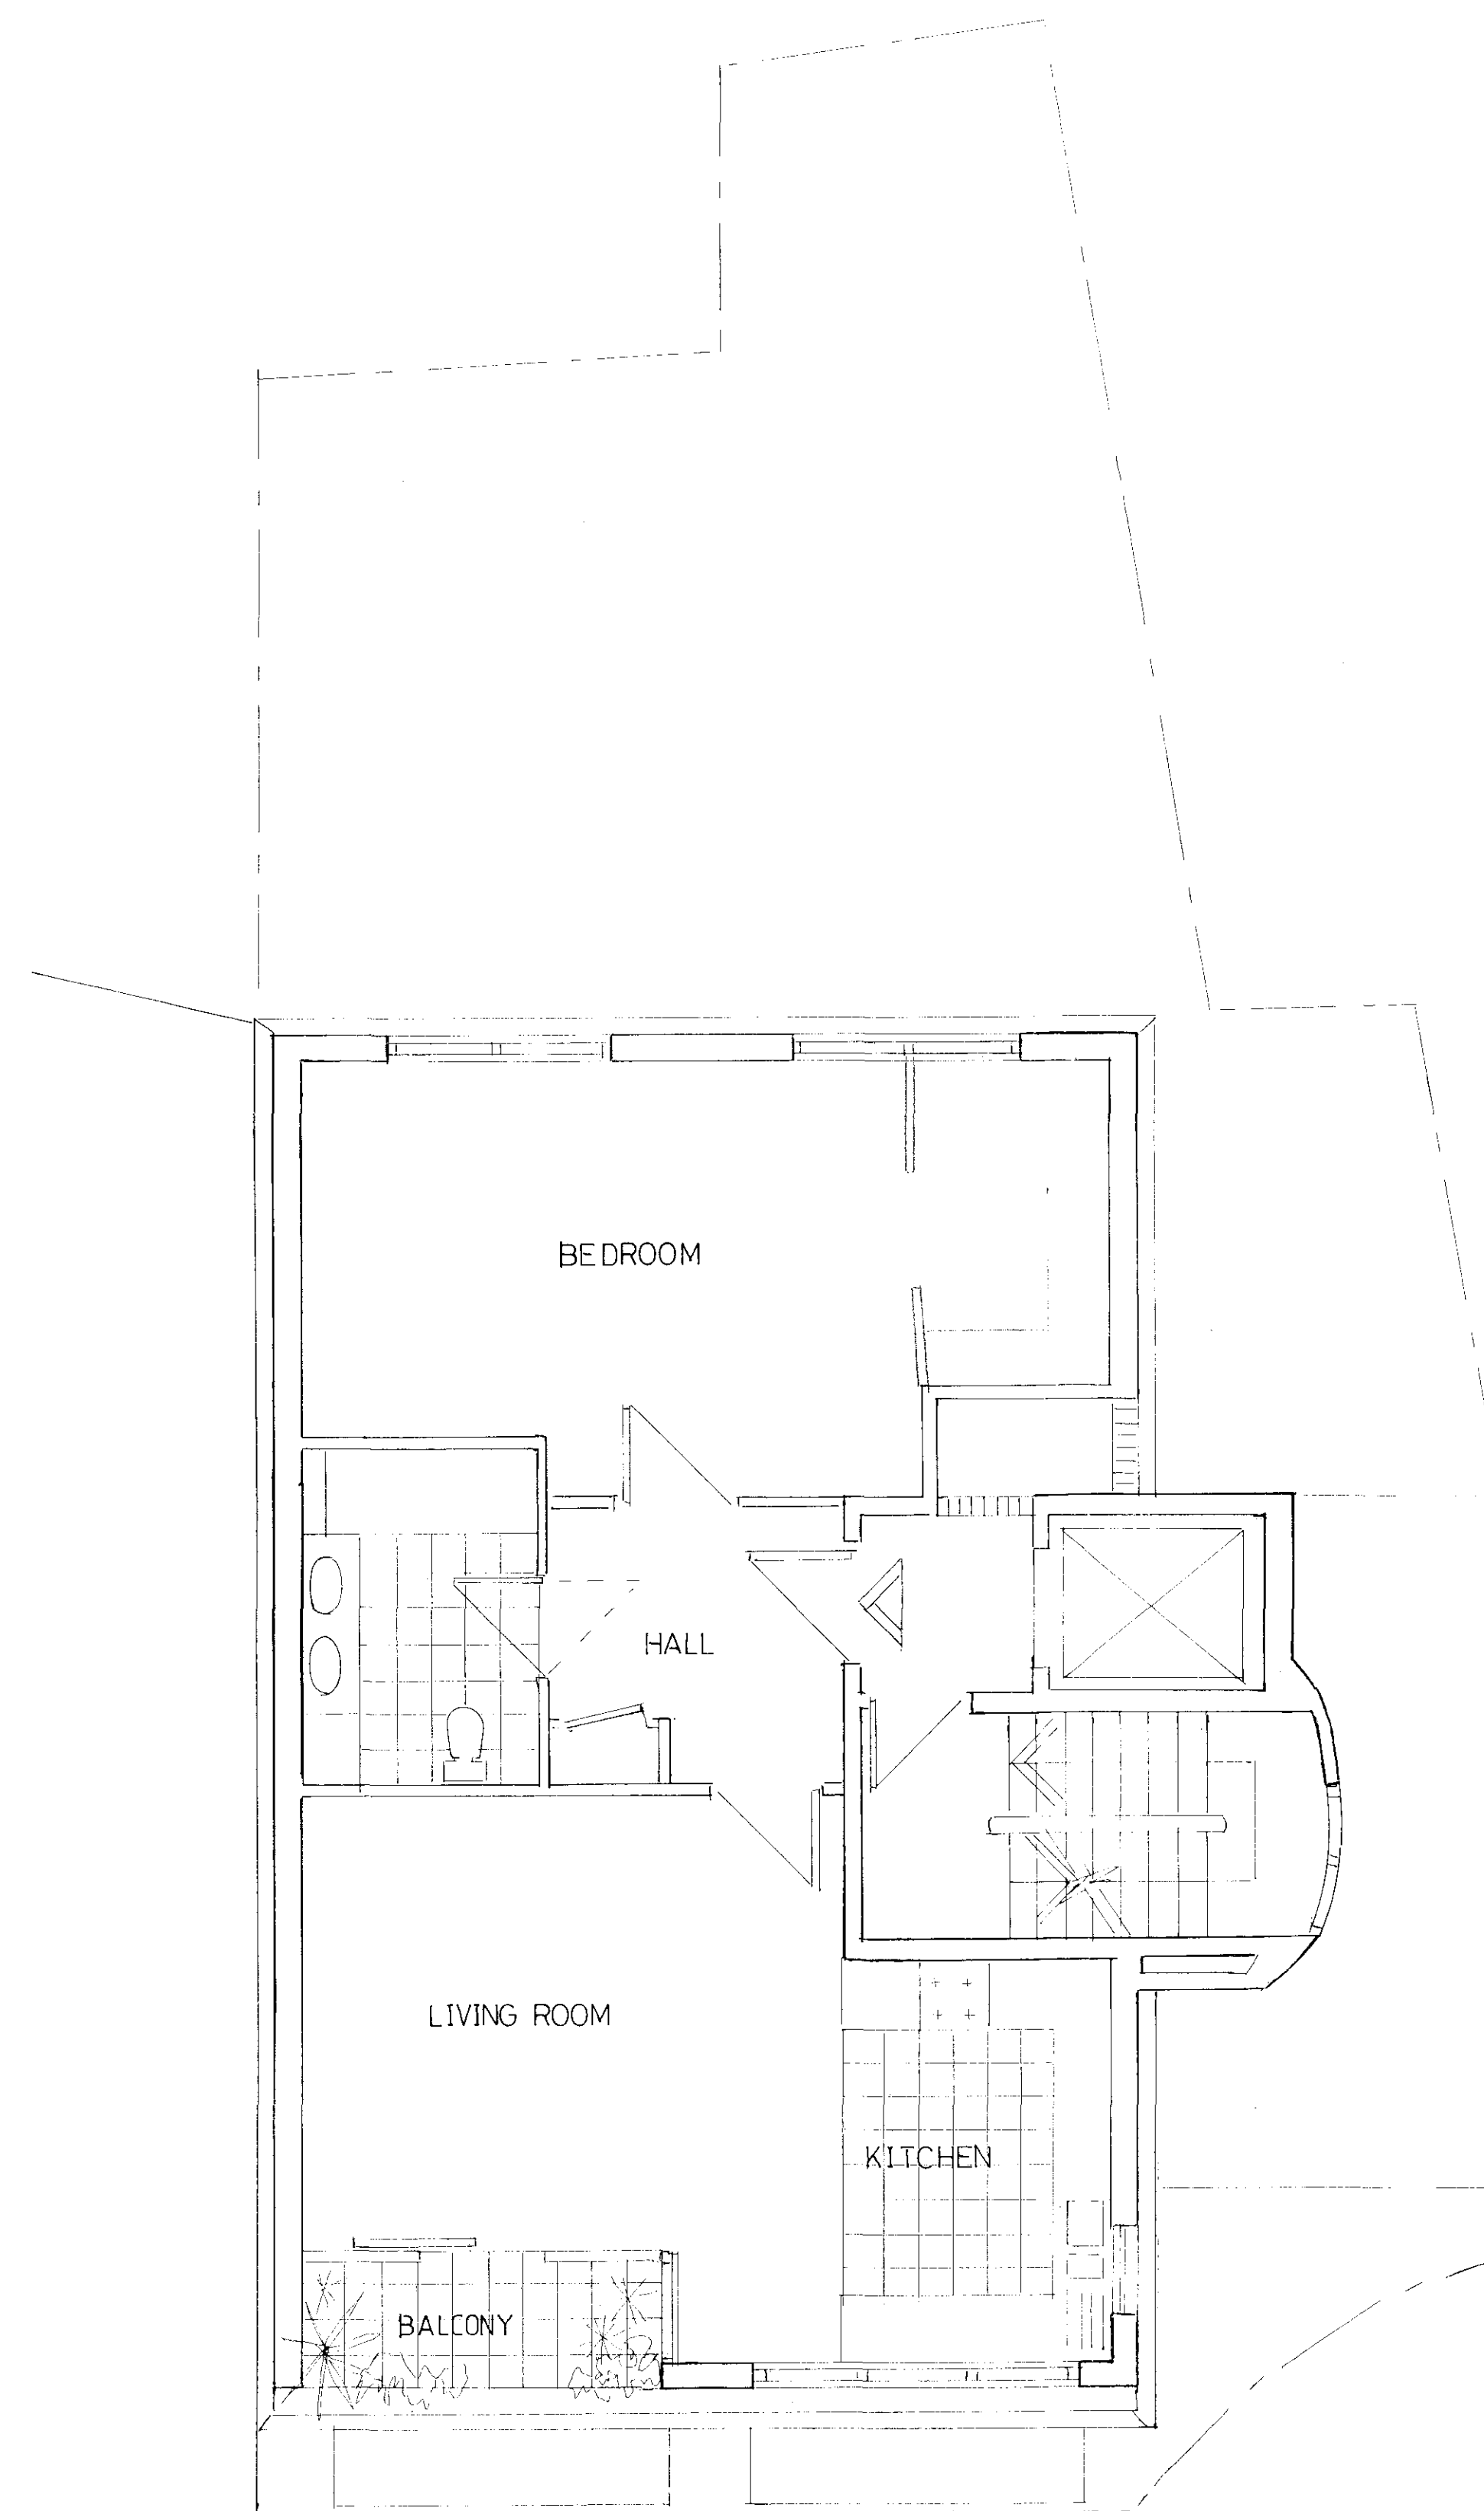

SIXTH FLOOR PLAN

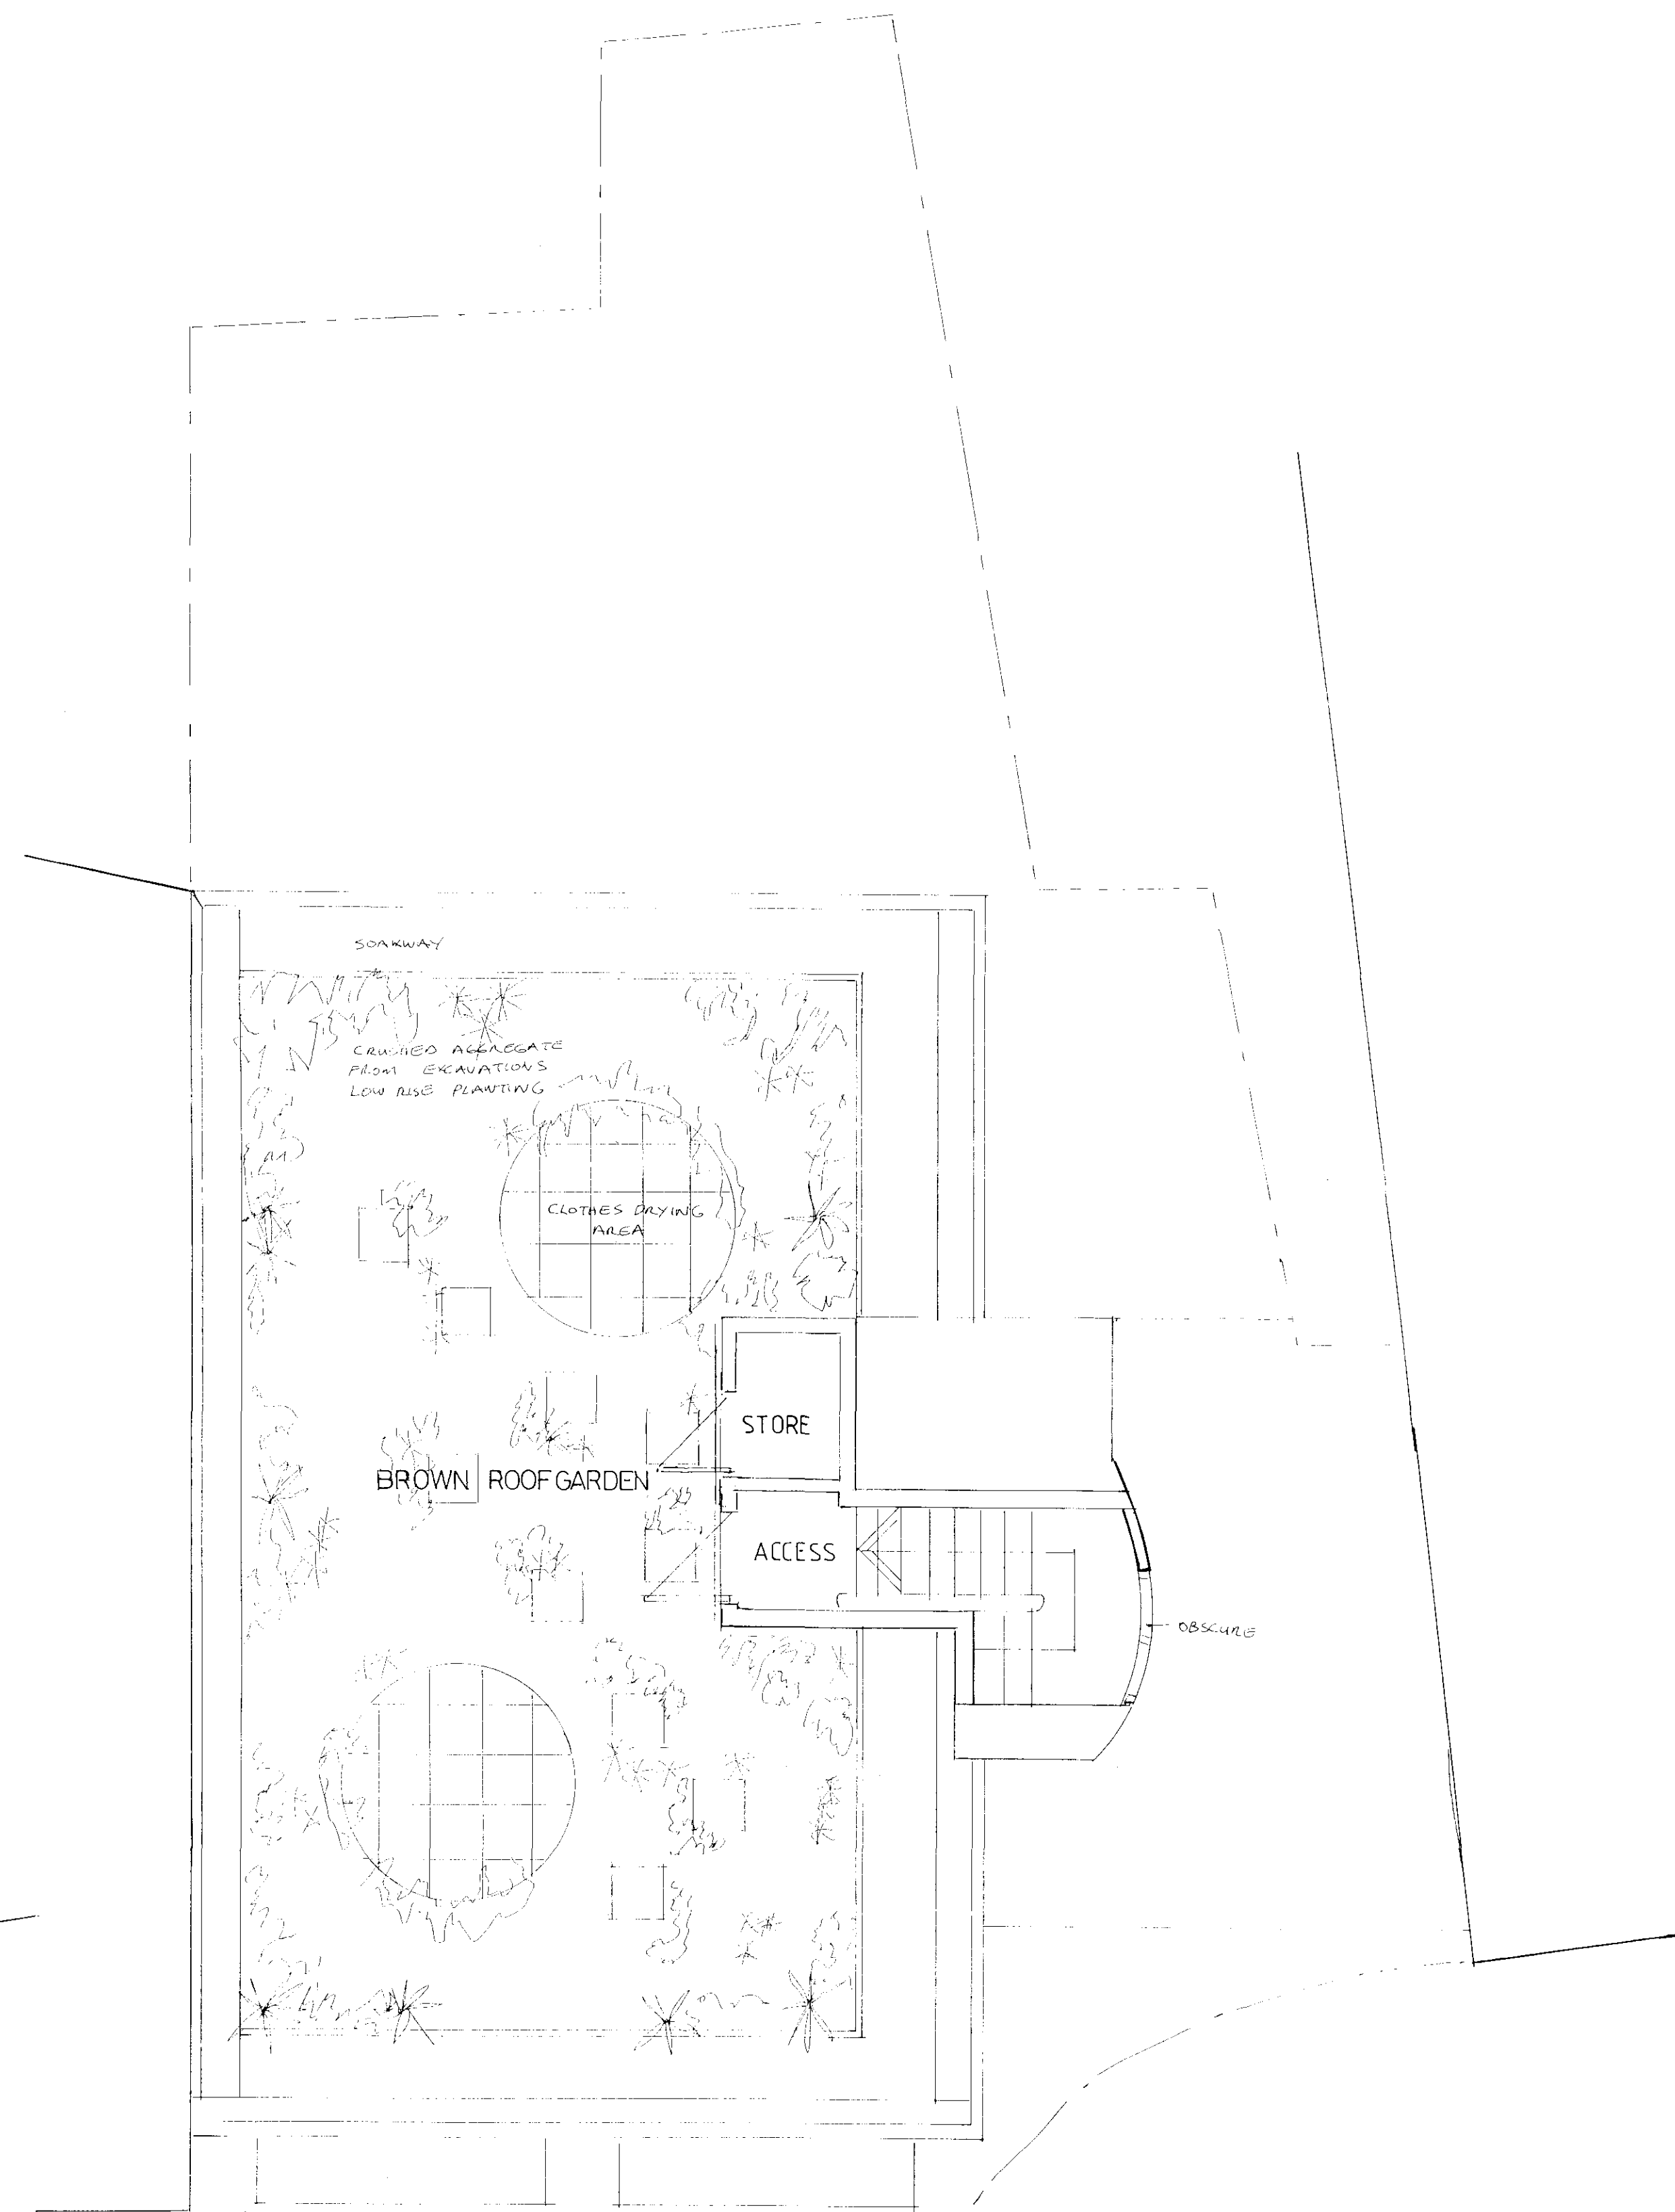

ROOF PLAN

18 MAR 2011

PROPOSED DEVELOPMENT:
13 ST CROSS STREET 13SC10
LONDON, EC1N 8UB

PROPOSED PLANS
Drawing No: 13SC10/009
Scale 1:50 Date: FEB 2011
ALEXANDER DESIGN & BUILD LTD
43 CRESCENT RISE, N22. 020 8888 5858