



FRONT ELEVATION

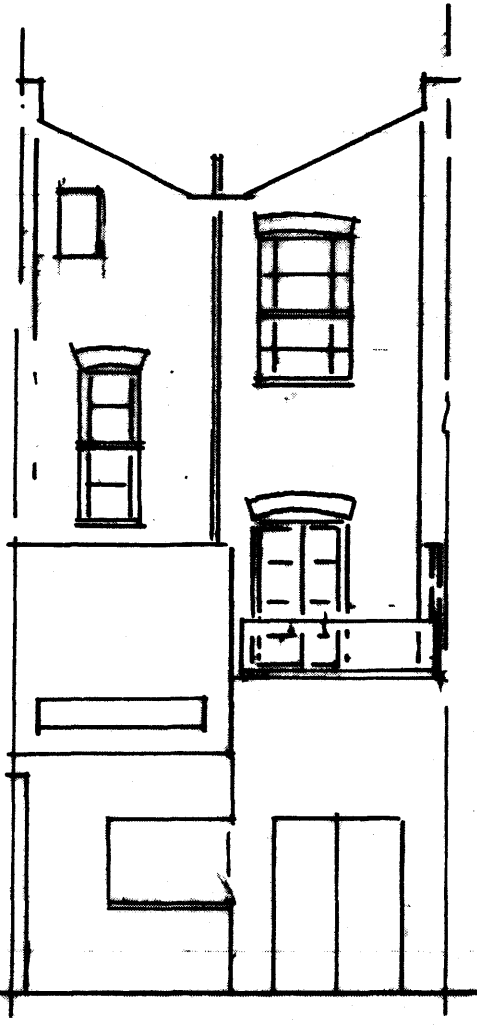


REAR ELEVATION

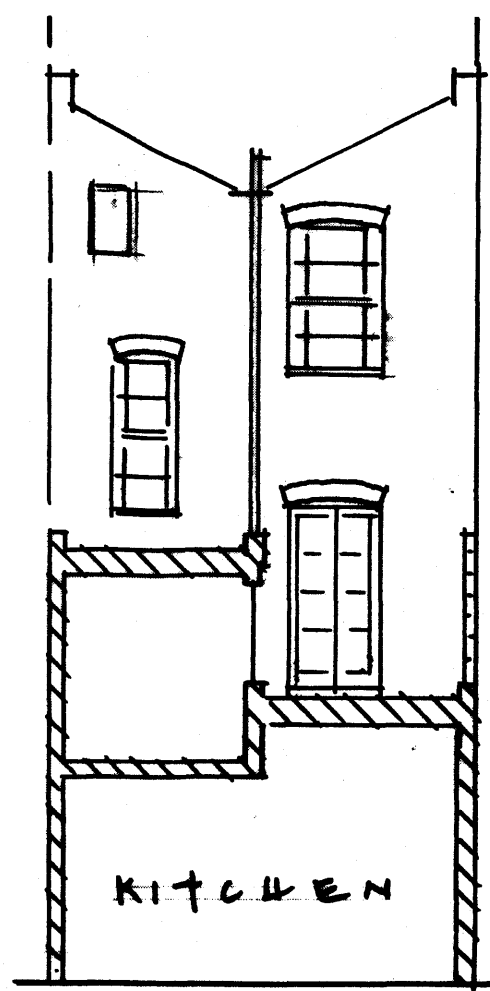


SECTION A/A



GROUND FLOOR PLAN

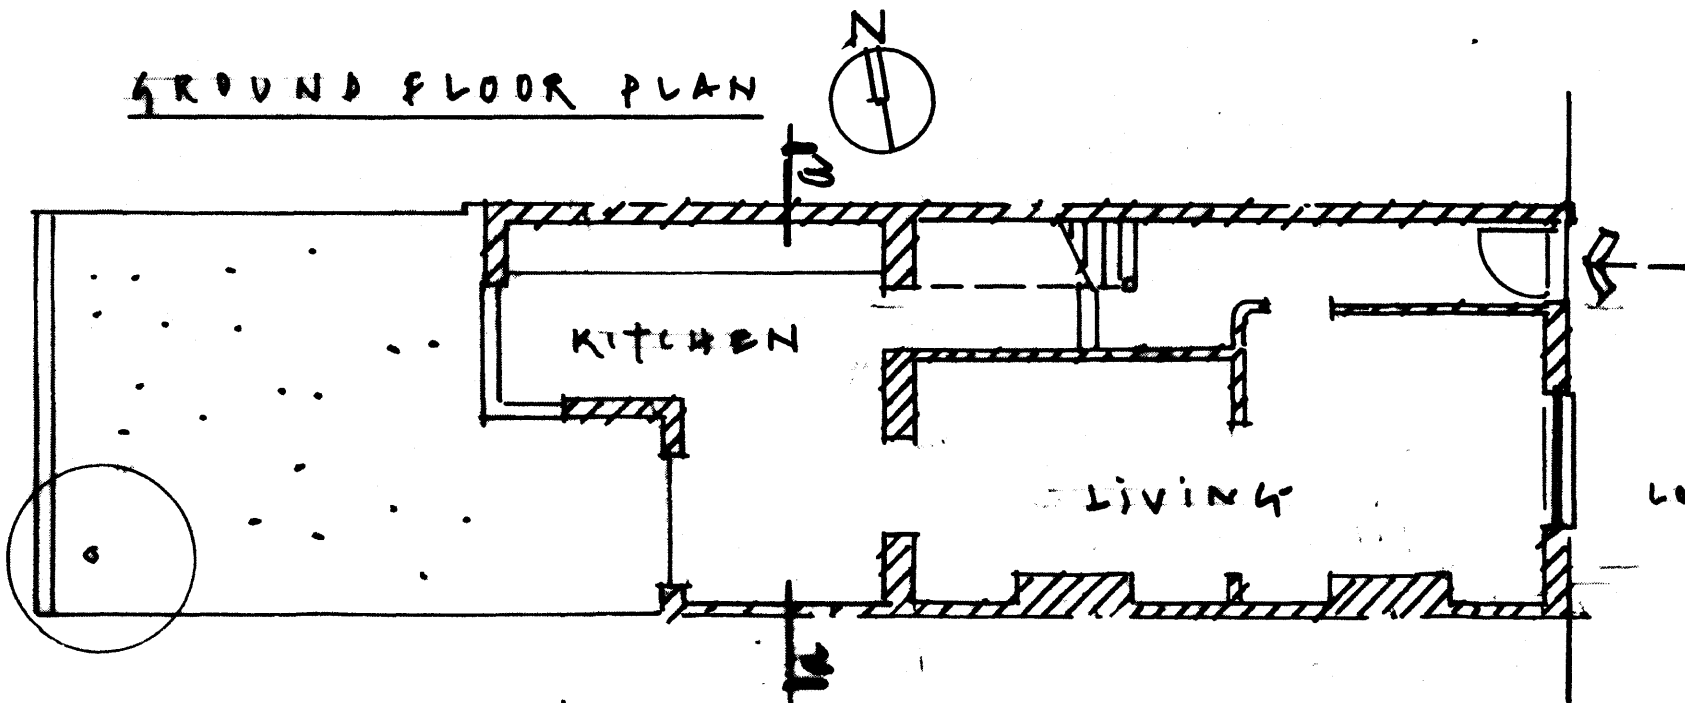

ROOF PLAN

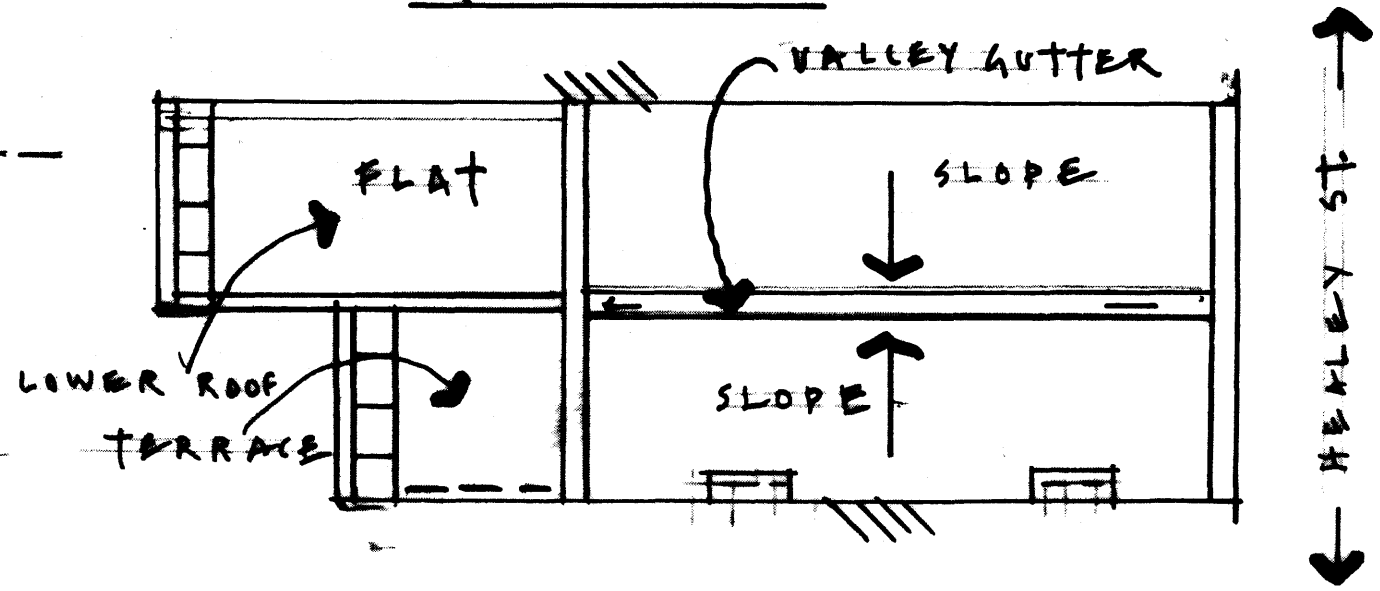

DWG NO. H5008

14, HEALEY STREET, NW1  
 EXISTING DRAWINGS AS LABEL — 1:100 SCALE.

ALAN MORRIS ARCHITECT  
 APRIL 2011