

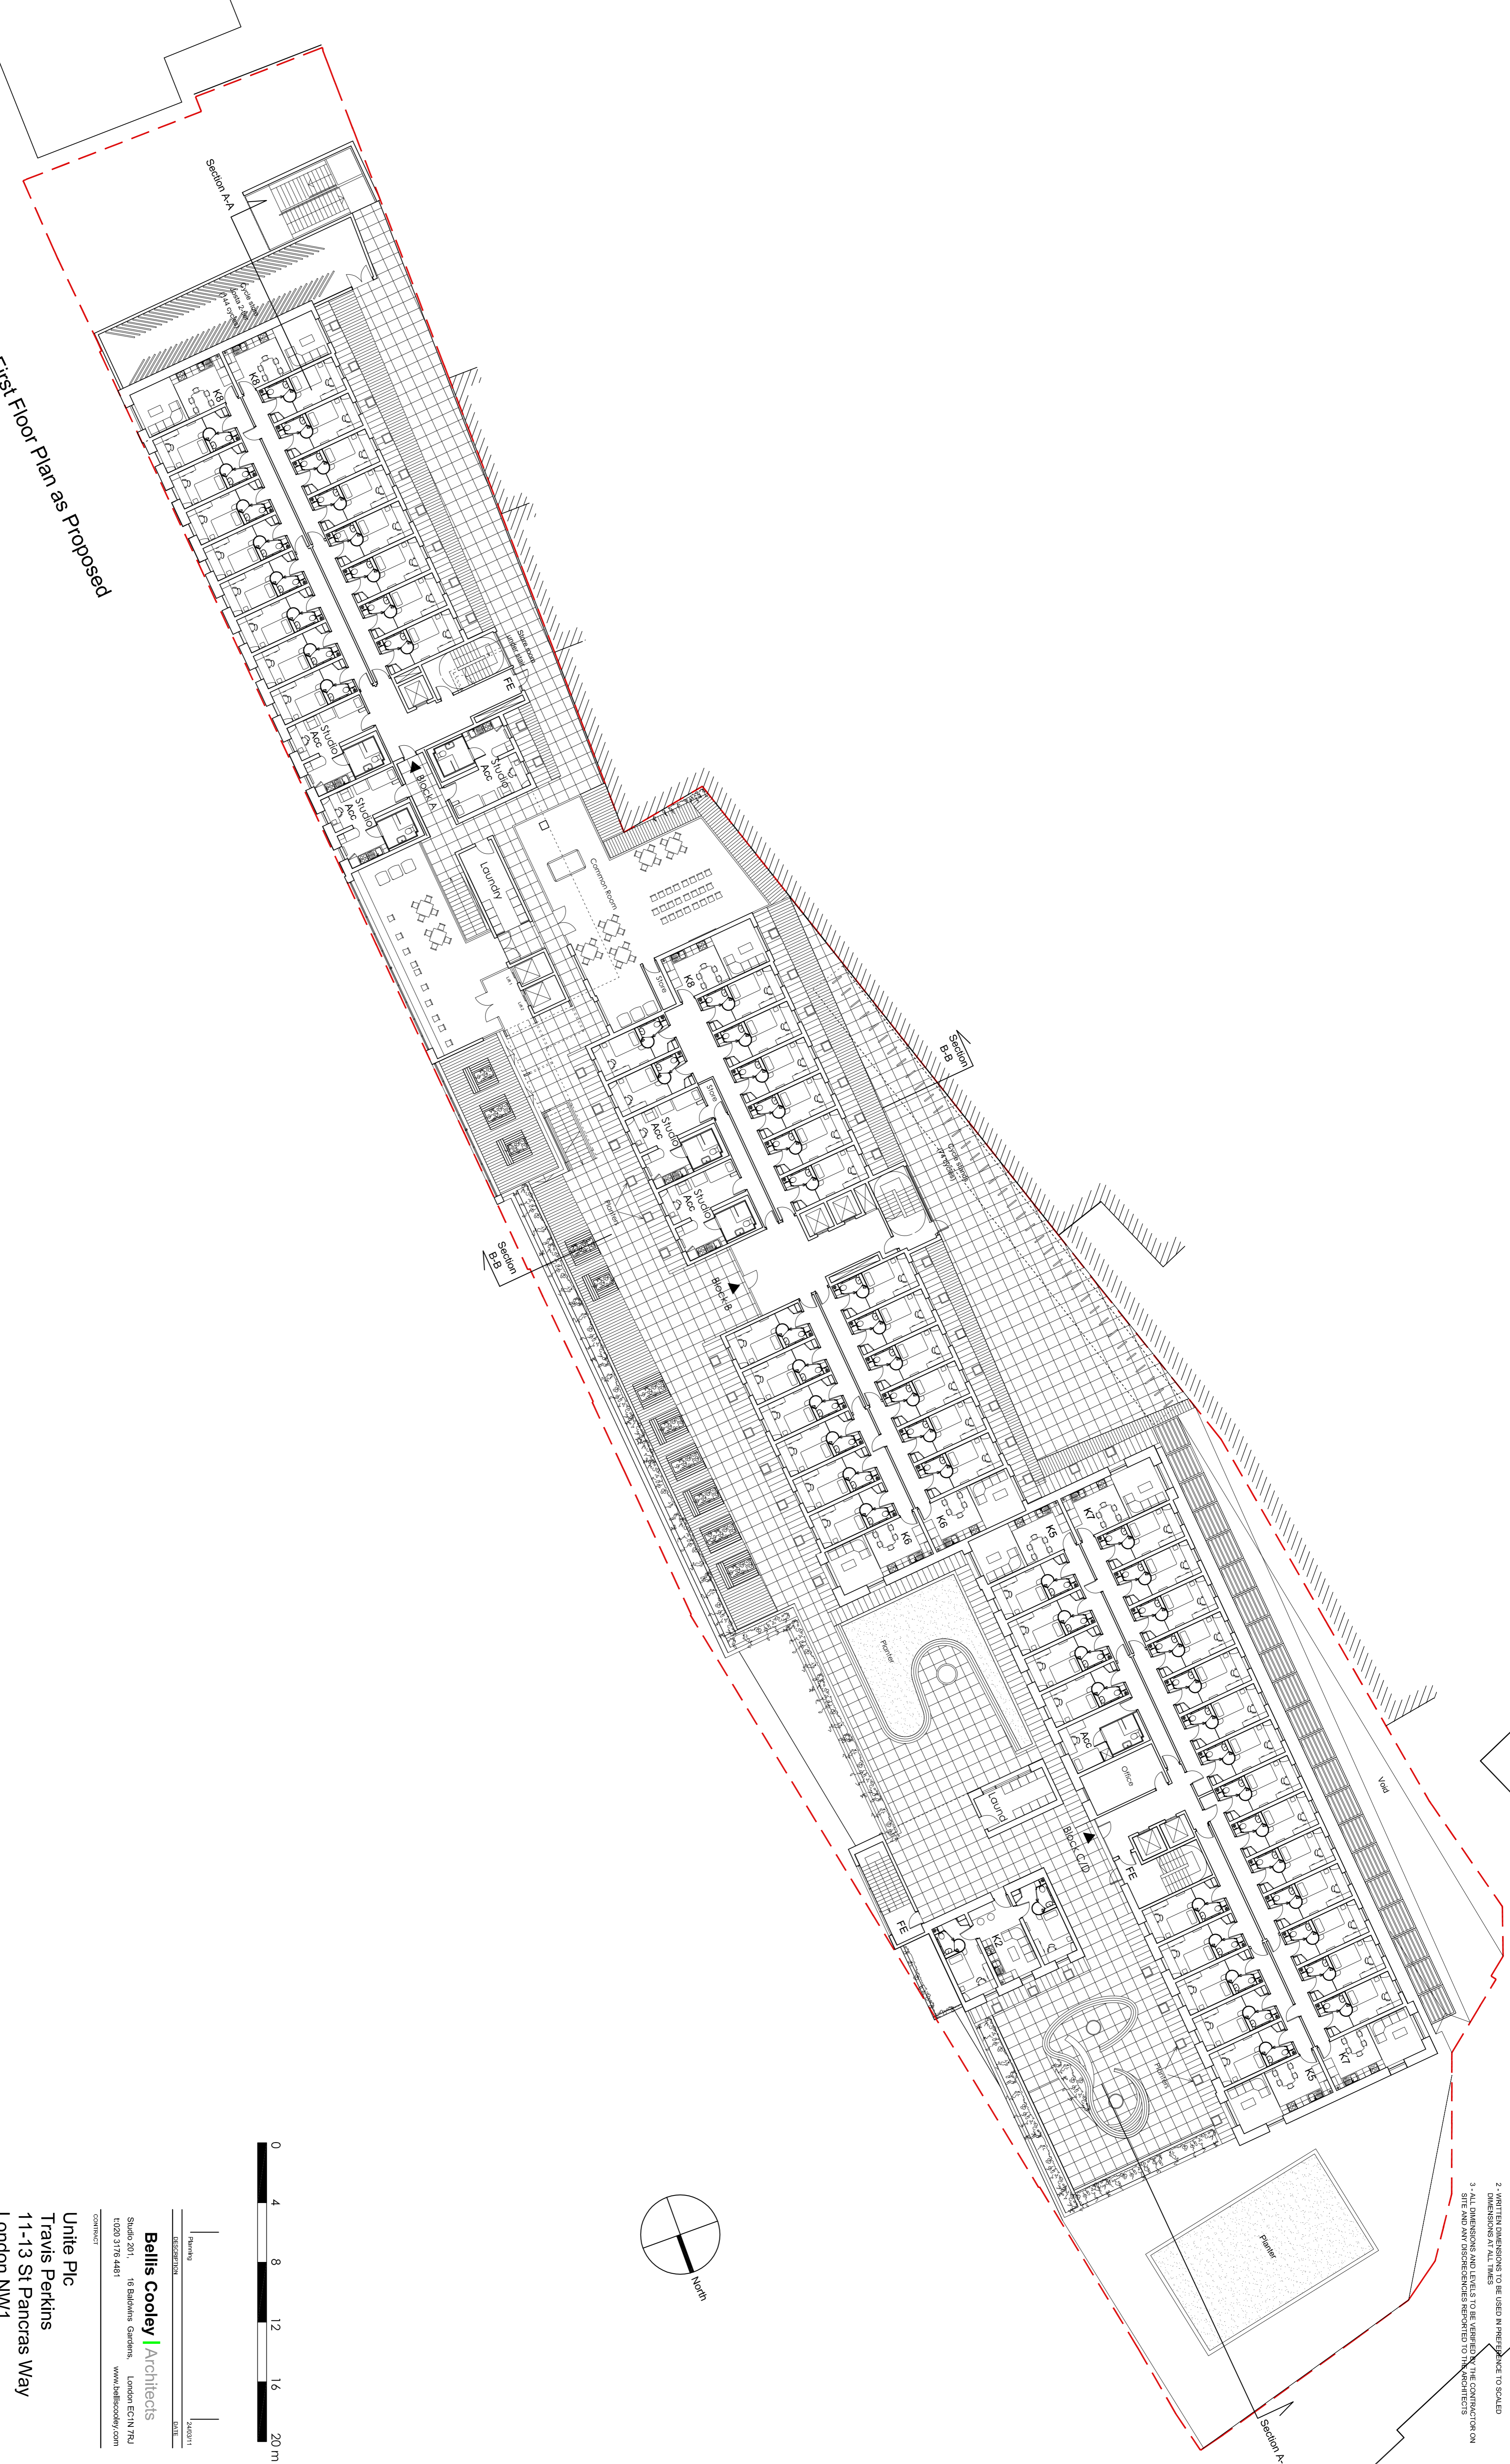


First Floor Plan as Proposed

 

- NOTES
1. COPYRIGHT OF THIS DRAWING IS THE PROPERTY OF THE ARCHITECTS AND MAY NOT BE REPRODUCED WITHOUT THEIR PERMISSION
 2. WRITTEN DIMENSIONS TO BE USED IN PREFERENCE TO SCALED DIMENSIONS IN ALL TIMES
 3. ALL DIMENSIONS AND LEVELS TO BE CHECKED BY THE CONTRACTOR ON SITE AND ANY DISCREPANCIES REPORTED TO THE ARCHITECTS

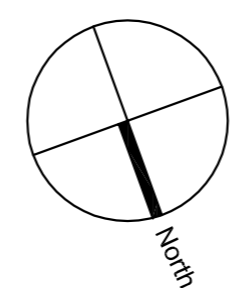

Bellis Cooley Architects
 Studio 201, 16 Bickhams Gardens, London EC1N 7RU
 TEL: 020 3778 4481 www.belliscooley.com

Unite Plc
 Travis Perkins
 11-13 St Pancras Way
 London NW1

DRAWING TITLE			
Proposed Plans 2 of 11			
DRAWN BY	DATE	CHECKED BY	DATE
JH	10/10	RC	
SCALE		SHEET SIZE	
1:200 @ A1 & 1:400 @ A3		A1	
DRAWING NO.		REV.	
0500 - 103		A	