



- NOTES
- 1 - COPYRIGHT OF THIS DRAWING IS THE PROPERTY OF THE ARCHITECTS AND MAY NOT BE REPRODUCED WITHOUT THEIR PERMISSION.
  - 2 - ALL DIMENSIONS TO BE USED IN REFERENCE TO SCALE.
  - 3 - ALL DIMENSIONS AND LEVELS TO BE AGREED BY THE CONTRACTOR ON SITE AND ANY DISCREPANCIES RETURNED TO THE ARCHITECTS.

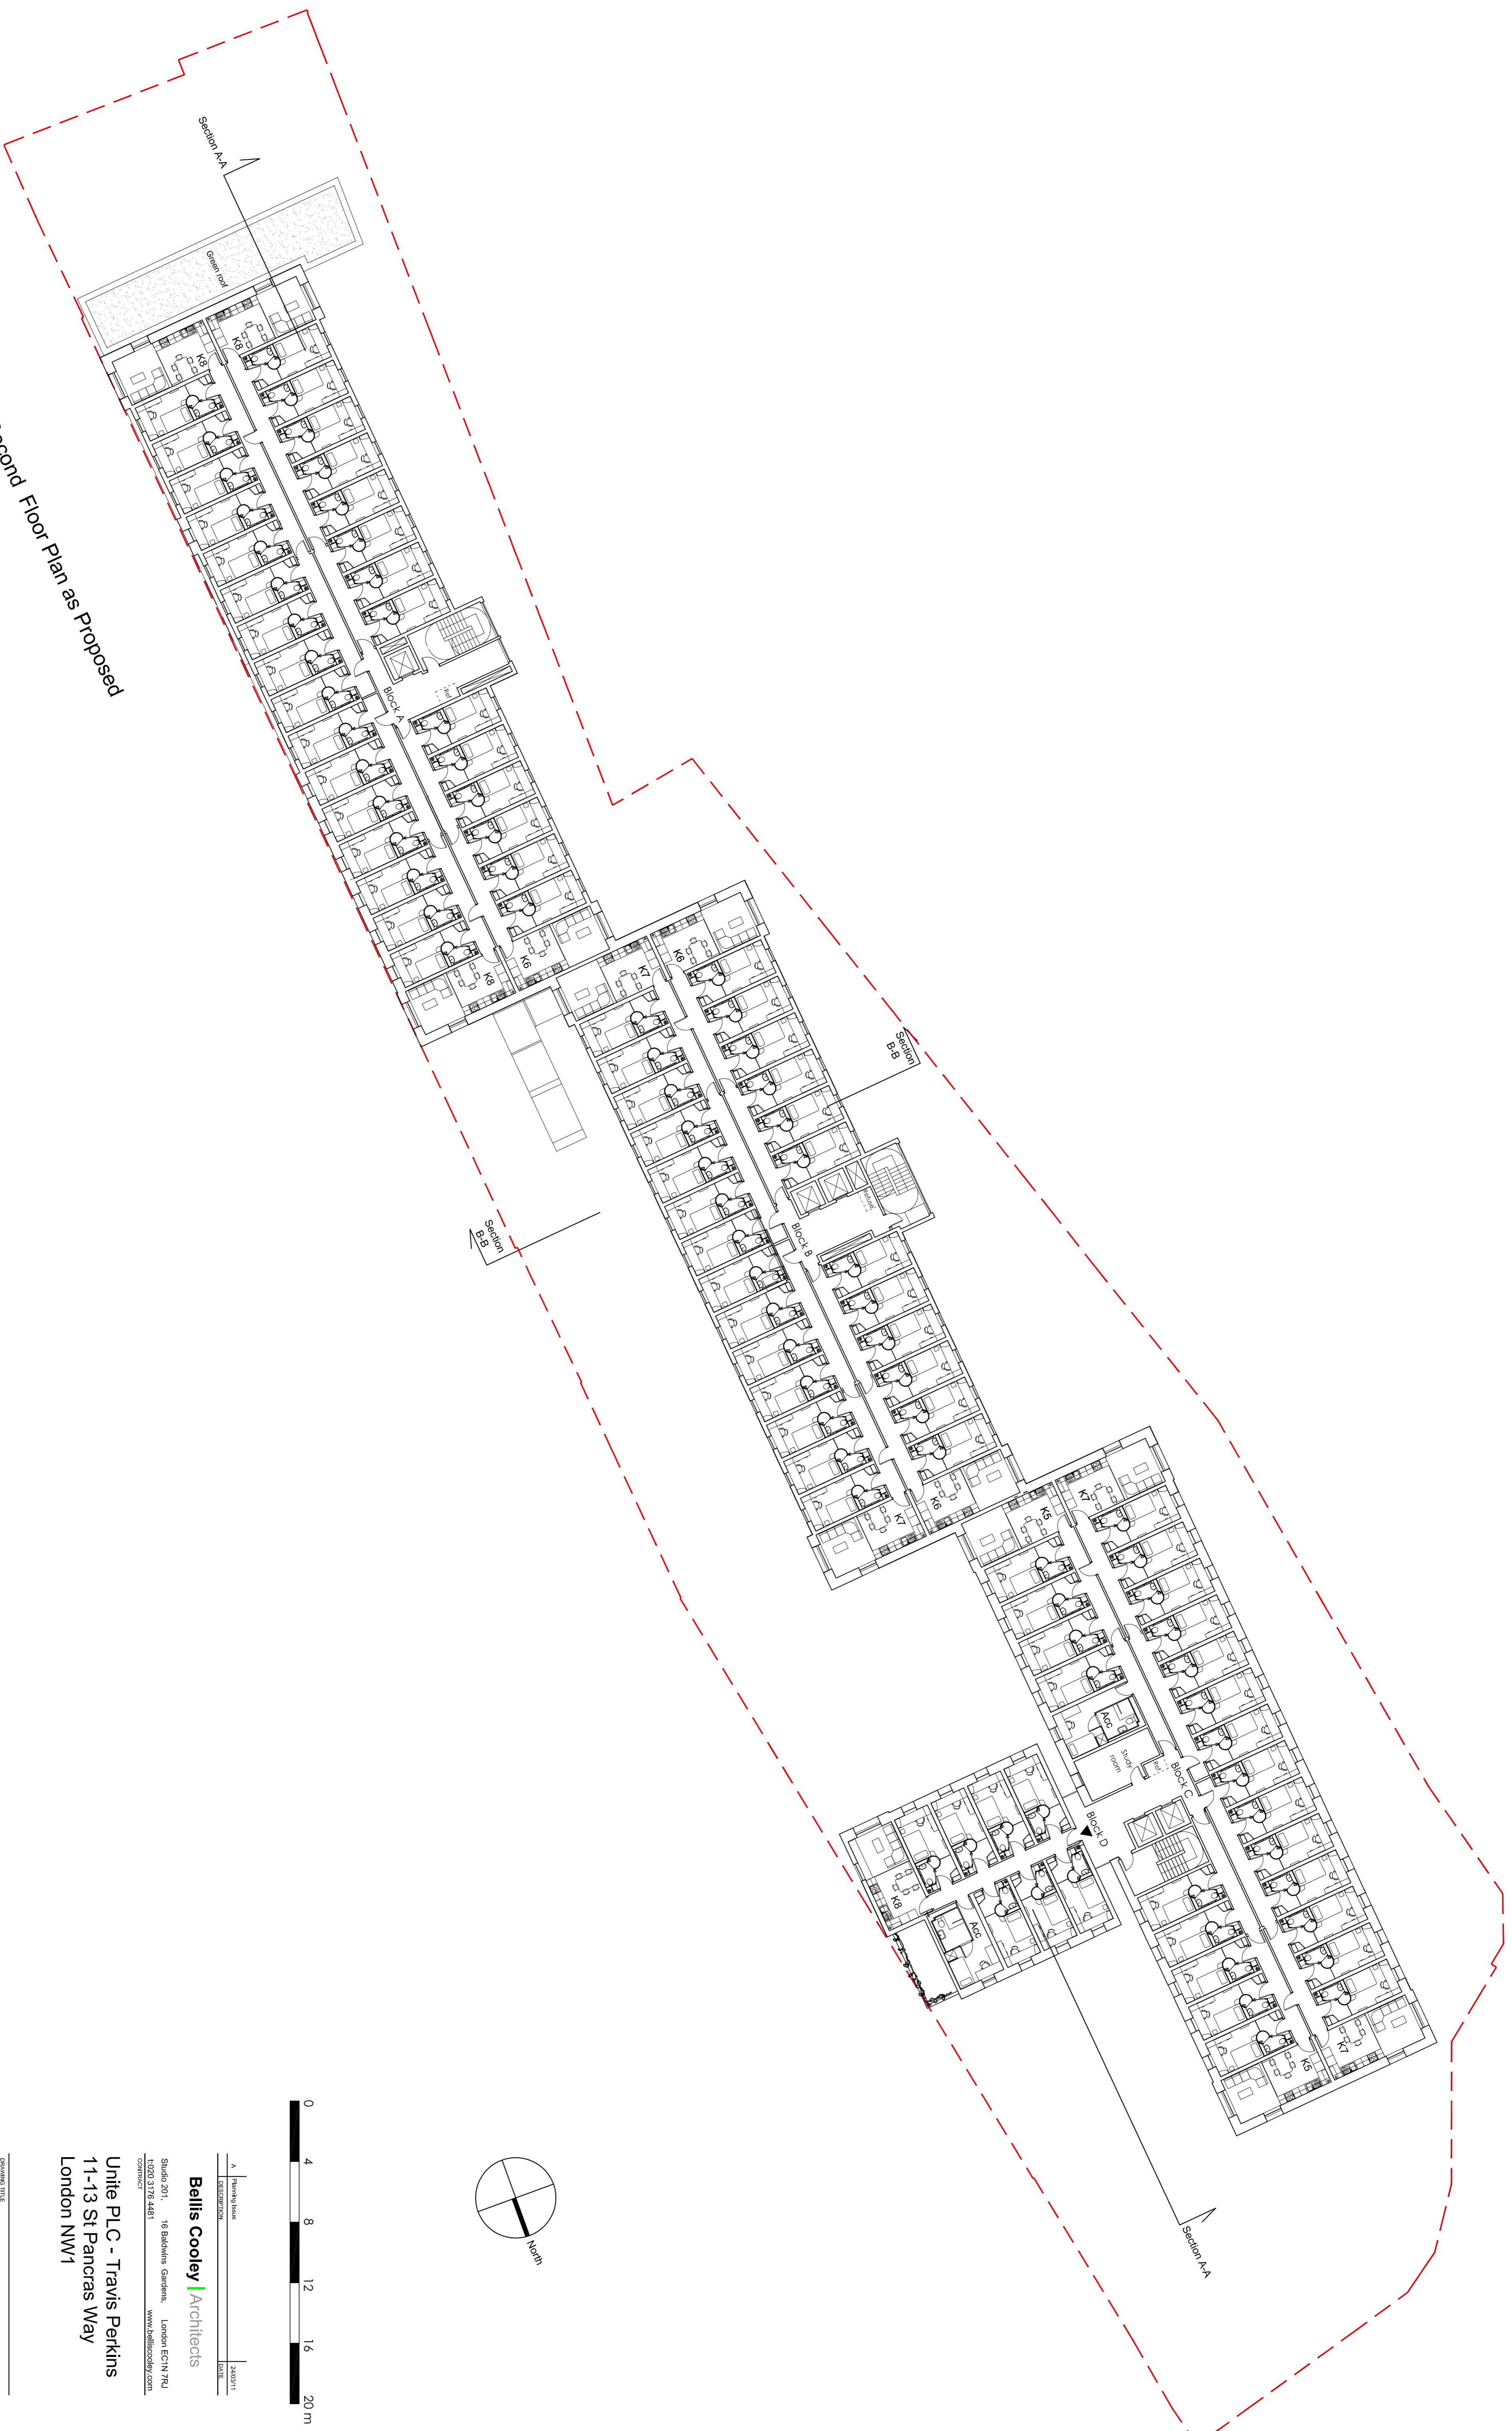

Second Floor Plan as Proposed

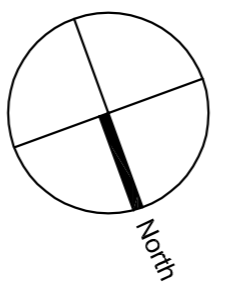

A	Perkins	24/03/11
A	Redmond	

**Bellis Cooley | Architects**  
 Studio 201, 18 Baldwins Gardens, London EC4N 7JQ  
 020 3716 4481 www.belliscooley.com

**Unite PLC - Travis Perkins**  
 11-13 St Pancras Way  
 London NW1

DRAWING TITLE		24/03/11	
Proposed Plans 3 of 11			
DRAWN BY	DATE	REVISION	
JH	Oct 10	RC	
SCALE	1:200 @ A1 & 1:400 @ A3		SHEET NO.
			A1
DRAWING NO.	0500 - 104		REV
			A