



- NOTES
- 1 - THE RIGHT OF THIS DRAWING IS THE PROPERTY OF THE ARCHITECTS AND MAY NOT BE REPRODUCED WITHOUT THEIR PERMISSION.
  - 2 - DIMENSIONS AT ALL TIMES
  - 3 - ALL DIMENSIONS AND LEVELS TO BE CHECKED BY THE CONTRACTOR ON SITE AND ANY DISCREPANCIES REPORTED TO THE ARCHITECTS

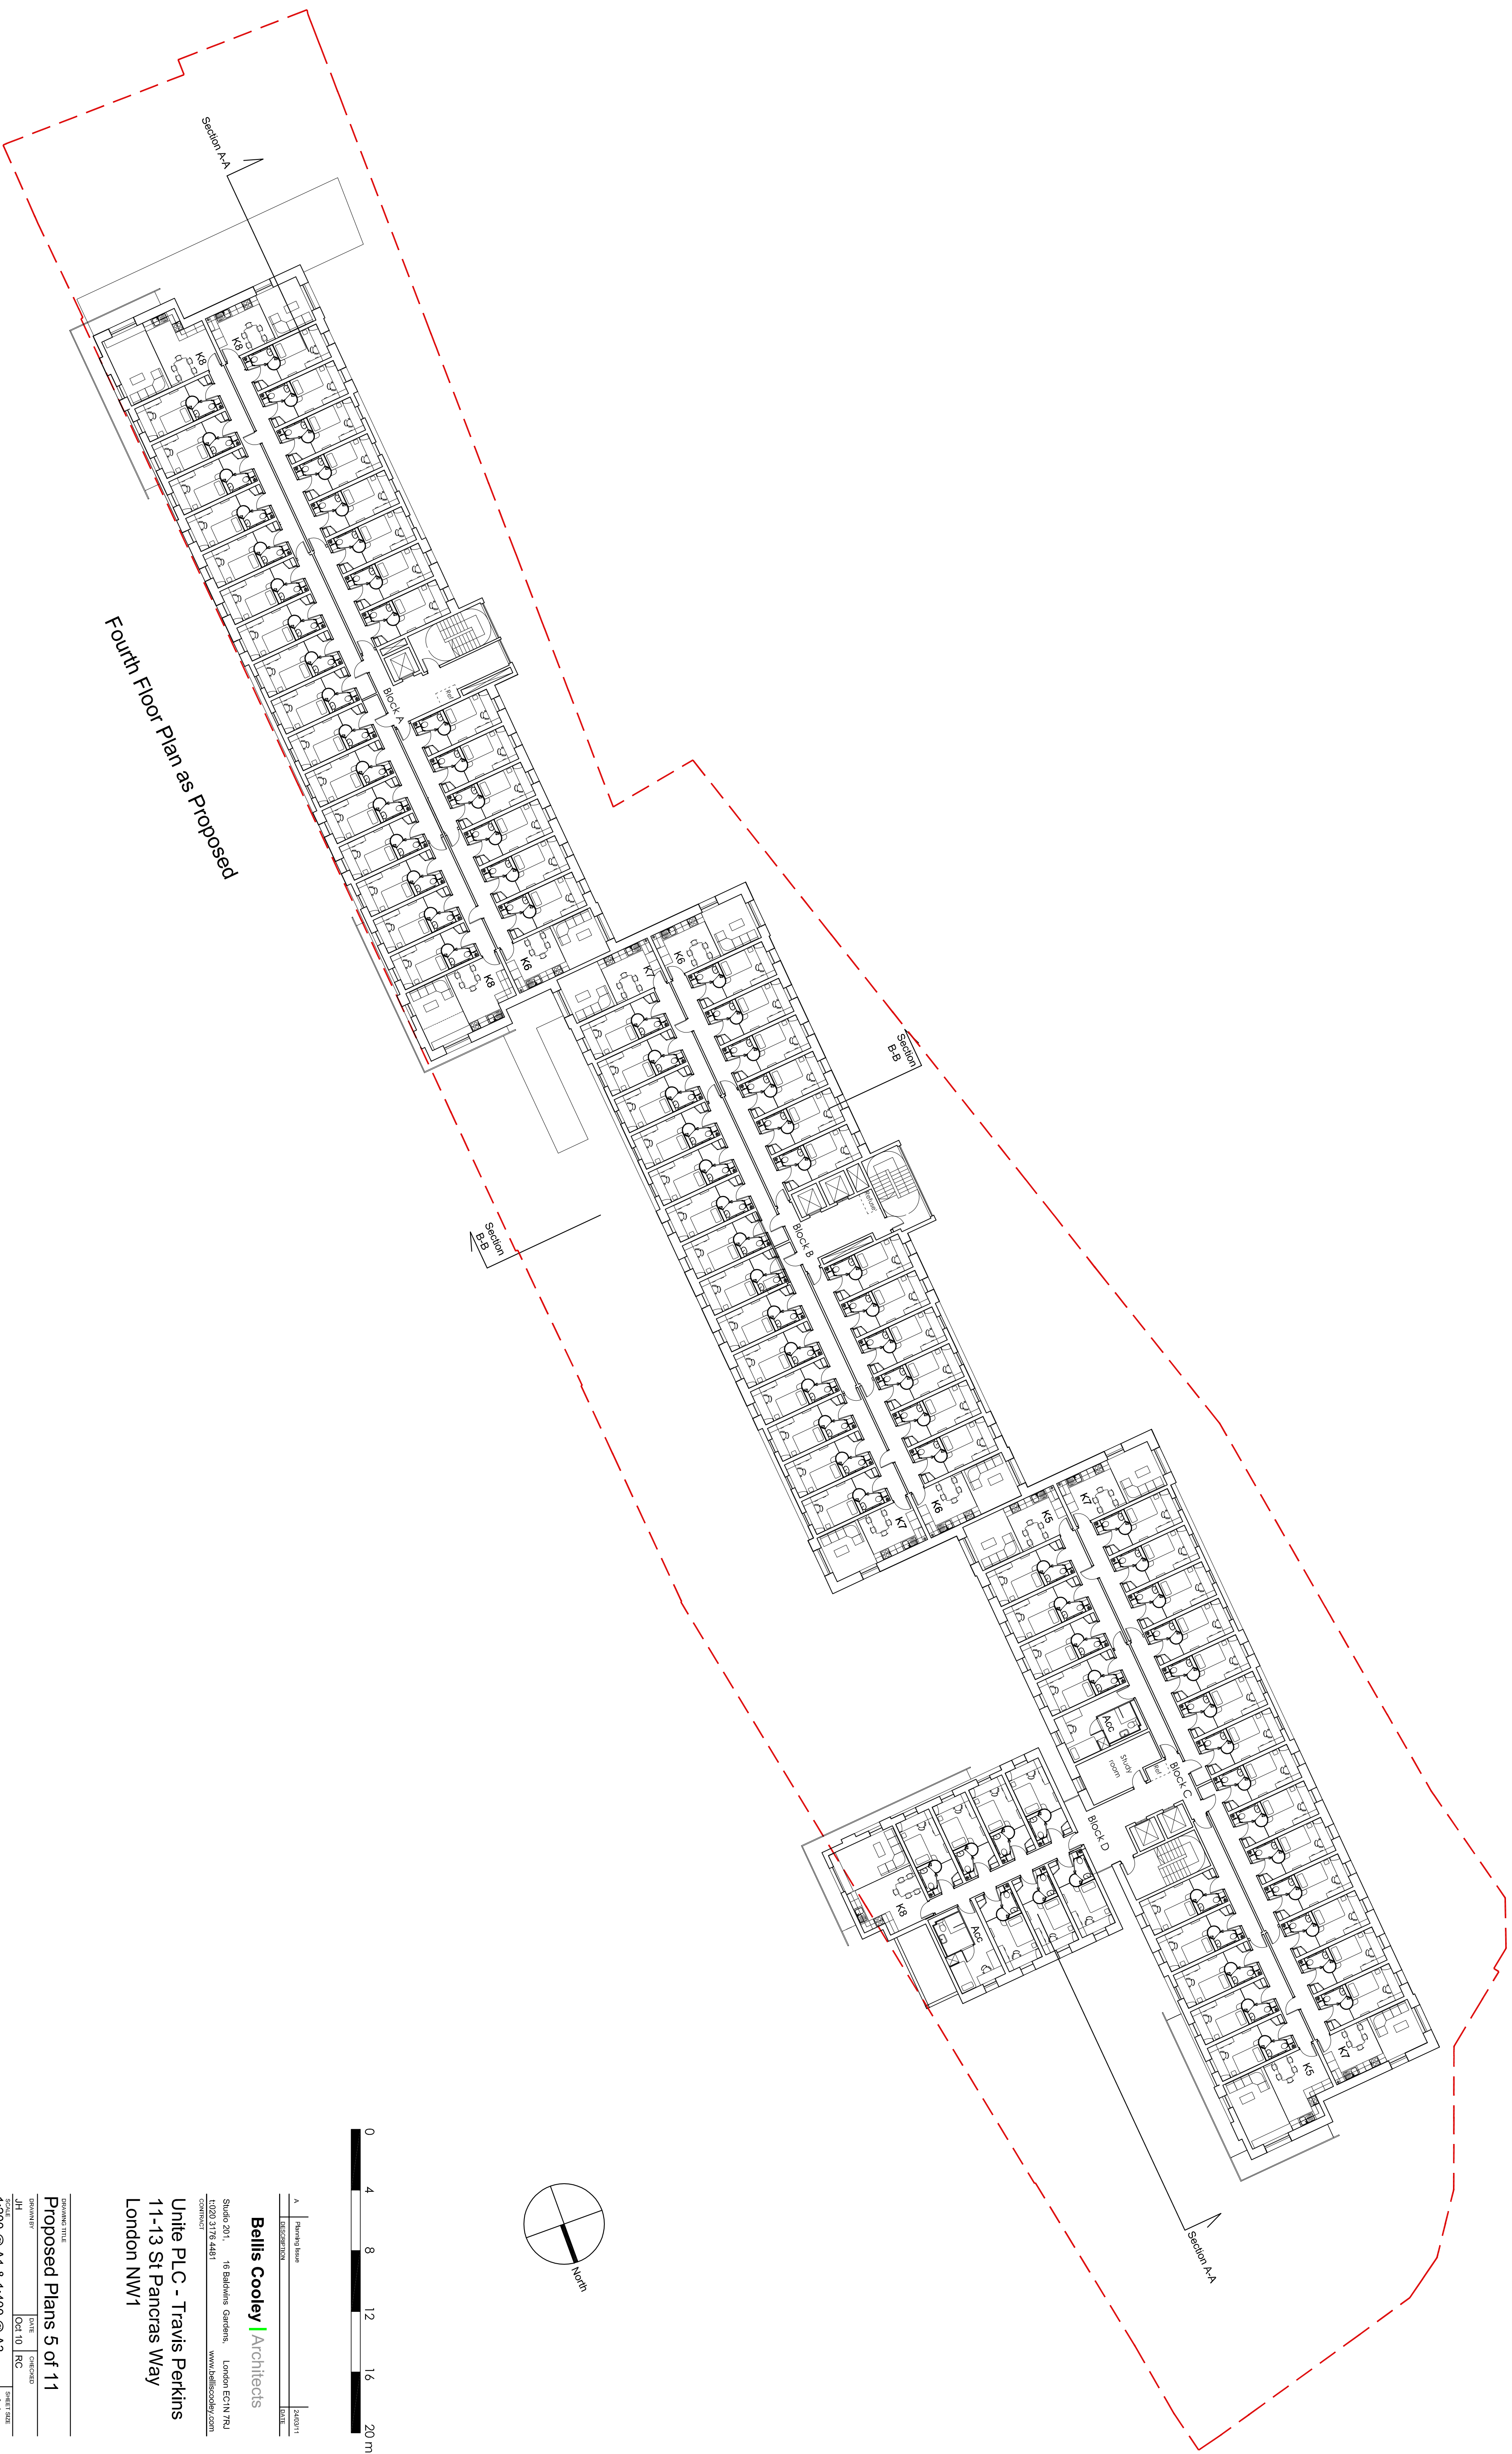

Fourth Floor Plan as Proposed

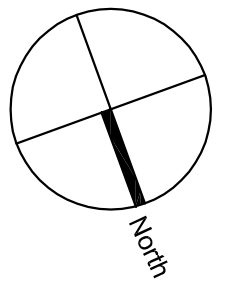

A	North	24000
A	SECTION	DATE

**Bellis Cooley Architects**

Studio 201, 16 Balhais Gardens, London EC4N 7RL  
 020 378 4481 www.bellis.co.uk

**Unite PLC - Travis Perkins**  
 11-13 St Pancras Way  
 London NW1

PROPOSED TITLE  
**Proposed Plans 5 of 11**

OWNER	DATE	CONC'D	SHEET NO.
JH	Oct 10	RC	A1

1:200 @ A1 & 1:400 @ A3  
 0500 - 106