

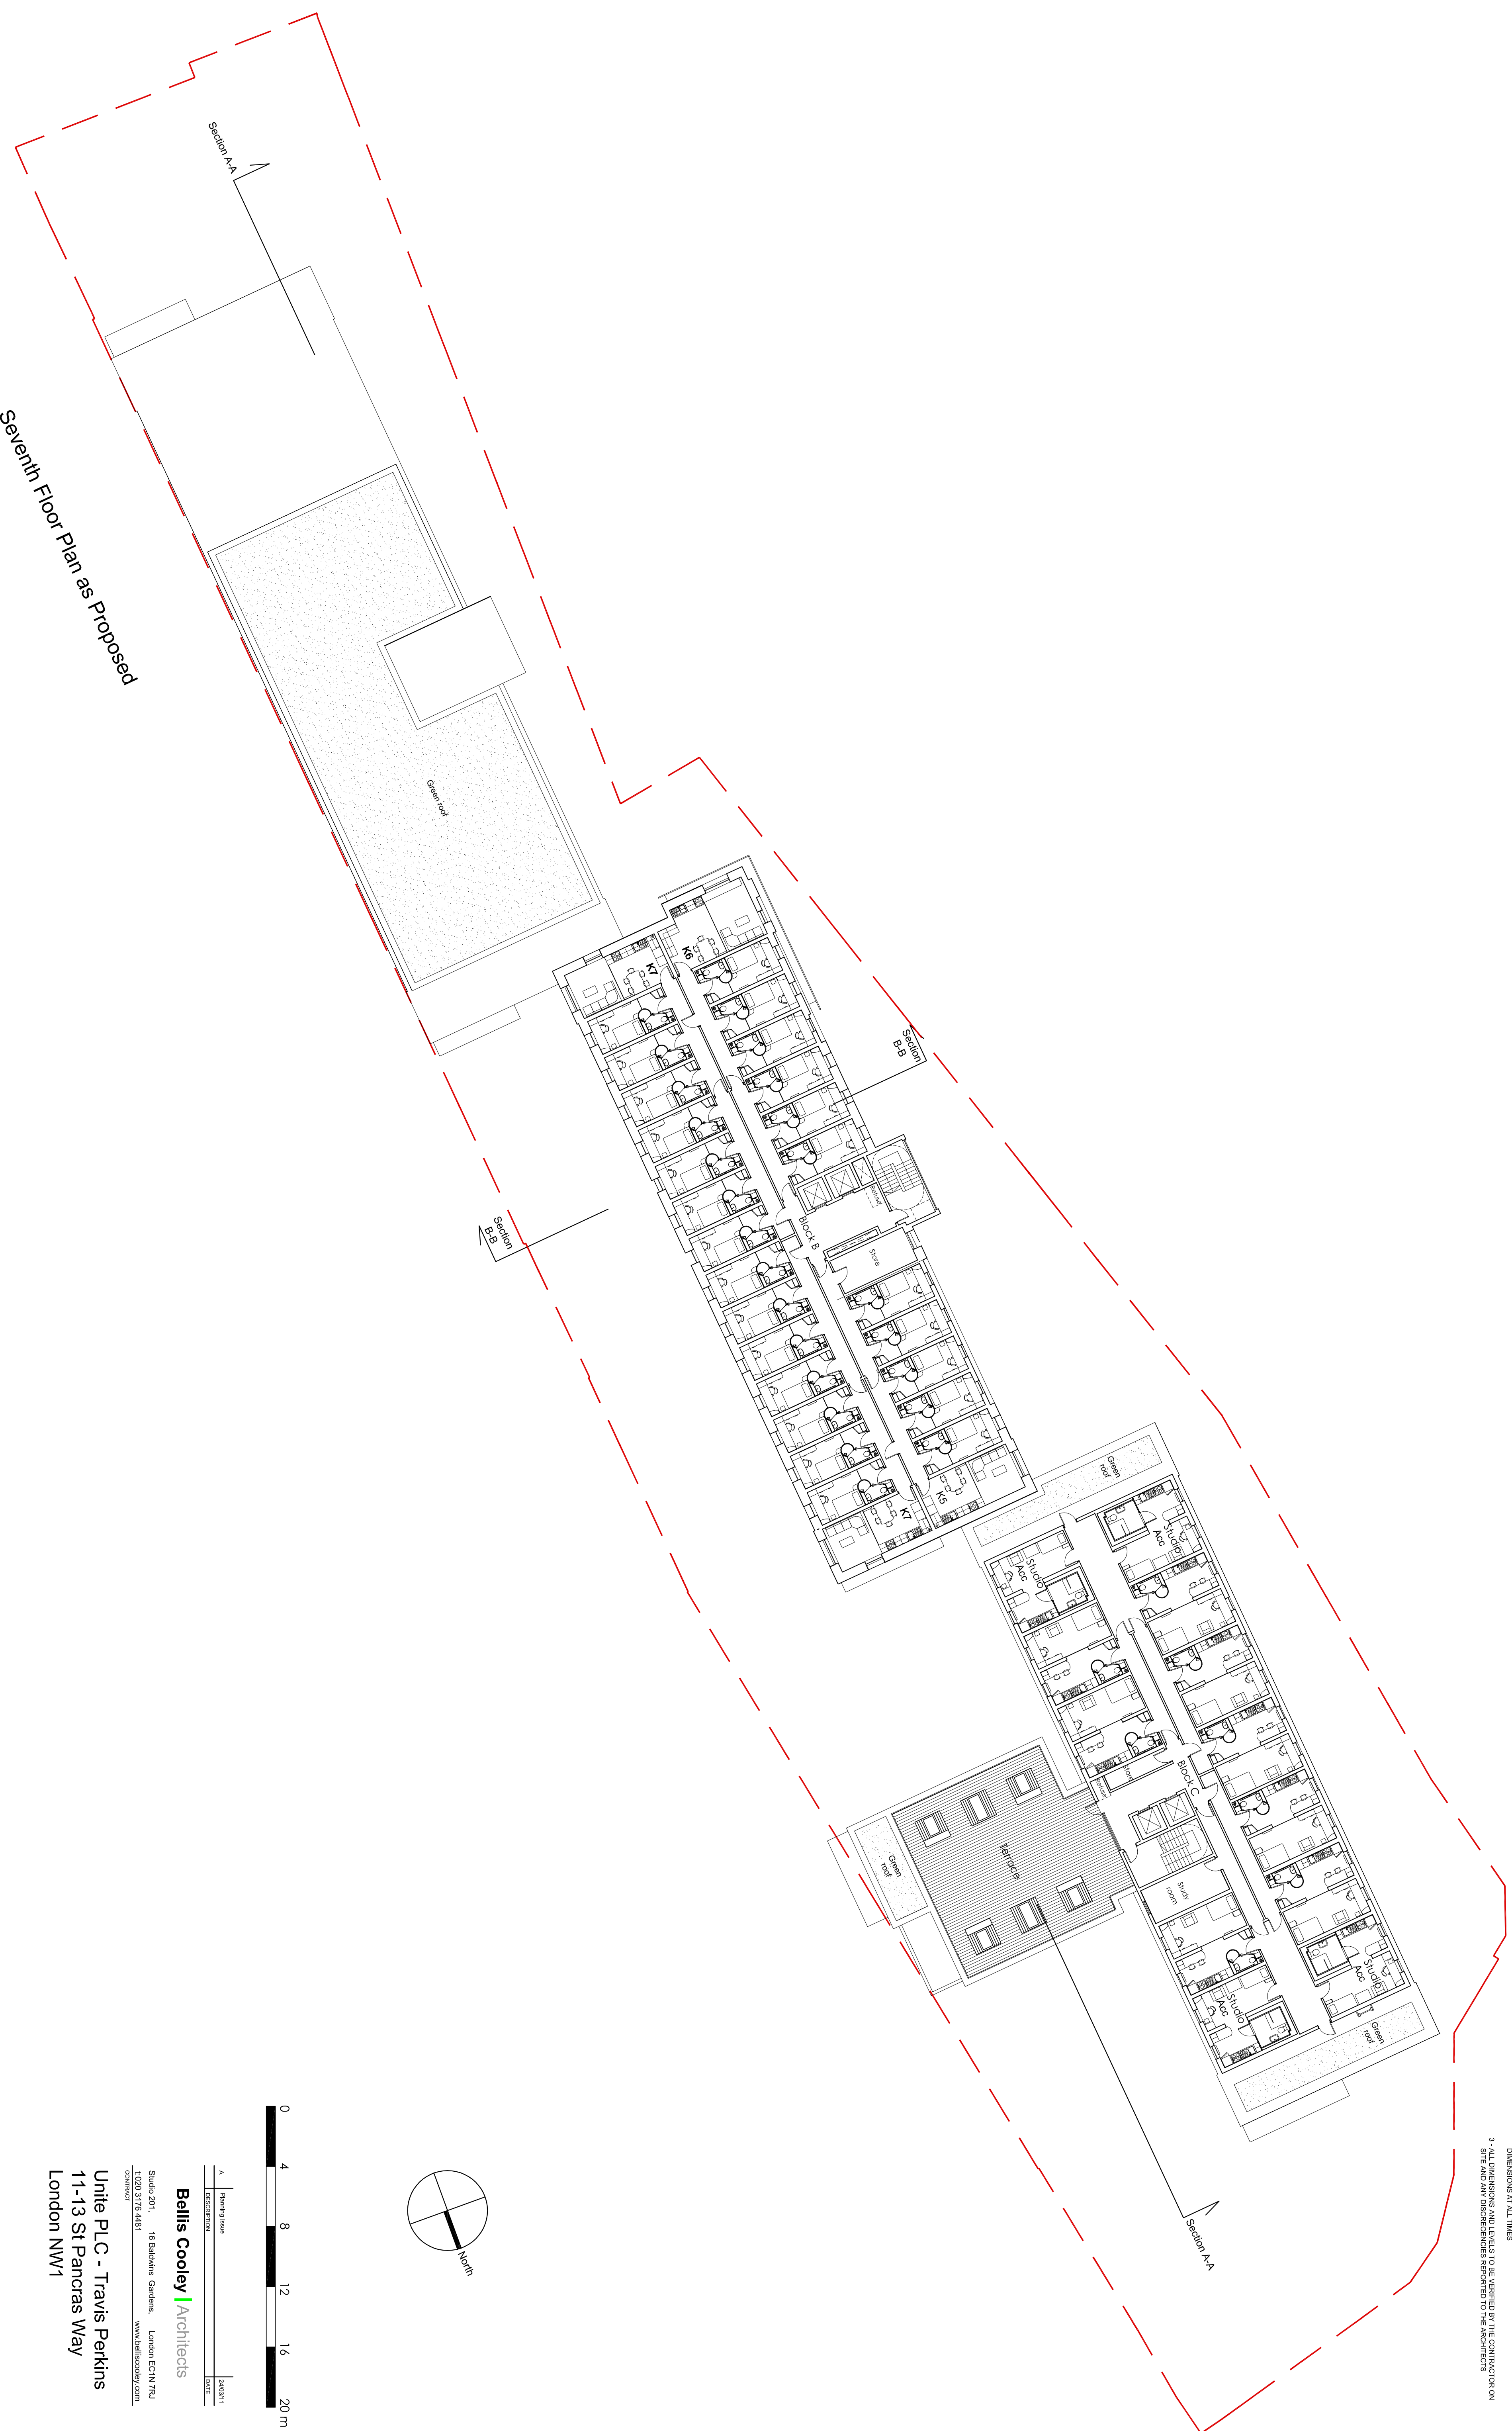


- NOTES
- 1 - THE RIGHT OF THIS DRAWING IS THE PROPERTY OF THE ARCHITECTS AND MAY NOT BE REPRODUCED WITHOUT THEIR PERMISSION.
  - 2 - DIMENSIONS AT ALL TIMES
  - 3 - ALL DIMENSIONS AND LEVELS TO BE CHECKED BY THE CONTRACTOR ON SITE AND ANY DISCREPANCIES REPORTED TO THE ARCHITECTS

 

Seventh Floor Plan as Proposed

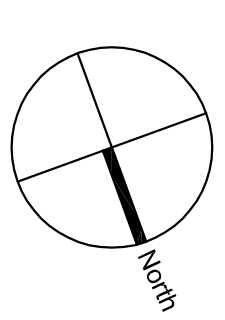

A	Planning Phase	24/03/11
A	Construction	

**Bellis Cooley | Architects**

Studio 201, 18 Bellmans Gardens, London EC2N 7RJ  
 0203 3776 4481 www.belliscooley.com

**Unite PLC - Travis Perkins**  
 11-13 St Pancras Way  
 London NW1

DRAWING TITLE  
**Proposed Plans 8 of 11**

DESIGNER	DATE	CONTRAP	SHEET SIZE
JH	Oct 10	RC	A1
SCALE	1:200 @ A1 & 1:400 @ A3		NO
DRAWING NO	0500 - 109		A