



NOTES

1. COPYRIGHT OF THIS DRAWING IS THE PROPERTY OF THE ARCHITECTS AND MAY NOT BE REPRODUCED WITHOUT THEIR PERMISSION.
2. DIMENSIONS AT ALL TIMES.
3. ALL DIMENSIONS AND LEVELS TO BE CHECKED BY THE CONTRACTOR ON SITE AND ANY DISCREPANCIES REPORTED TO THE ARCHITECTS

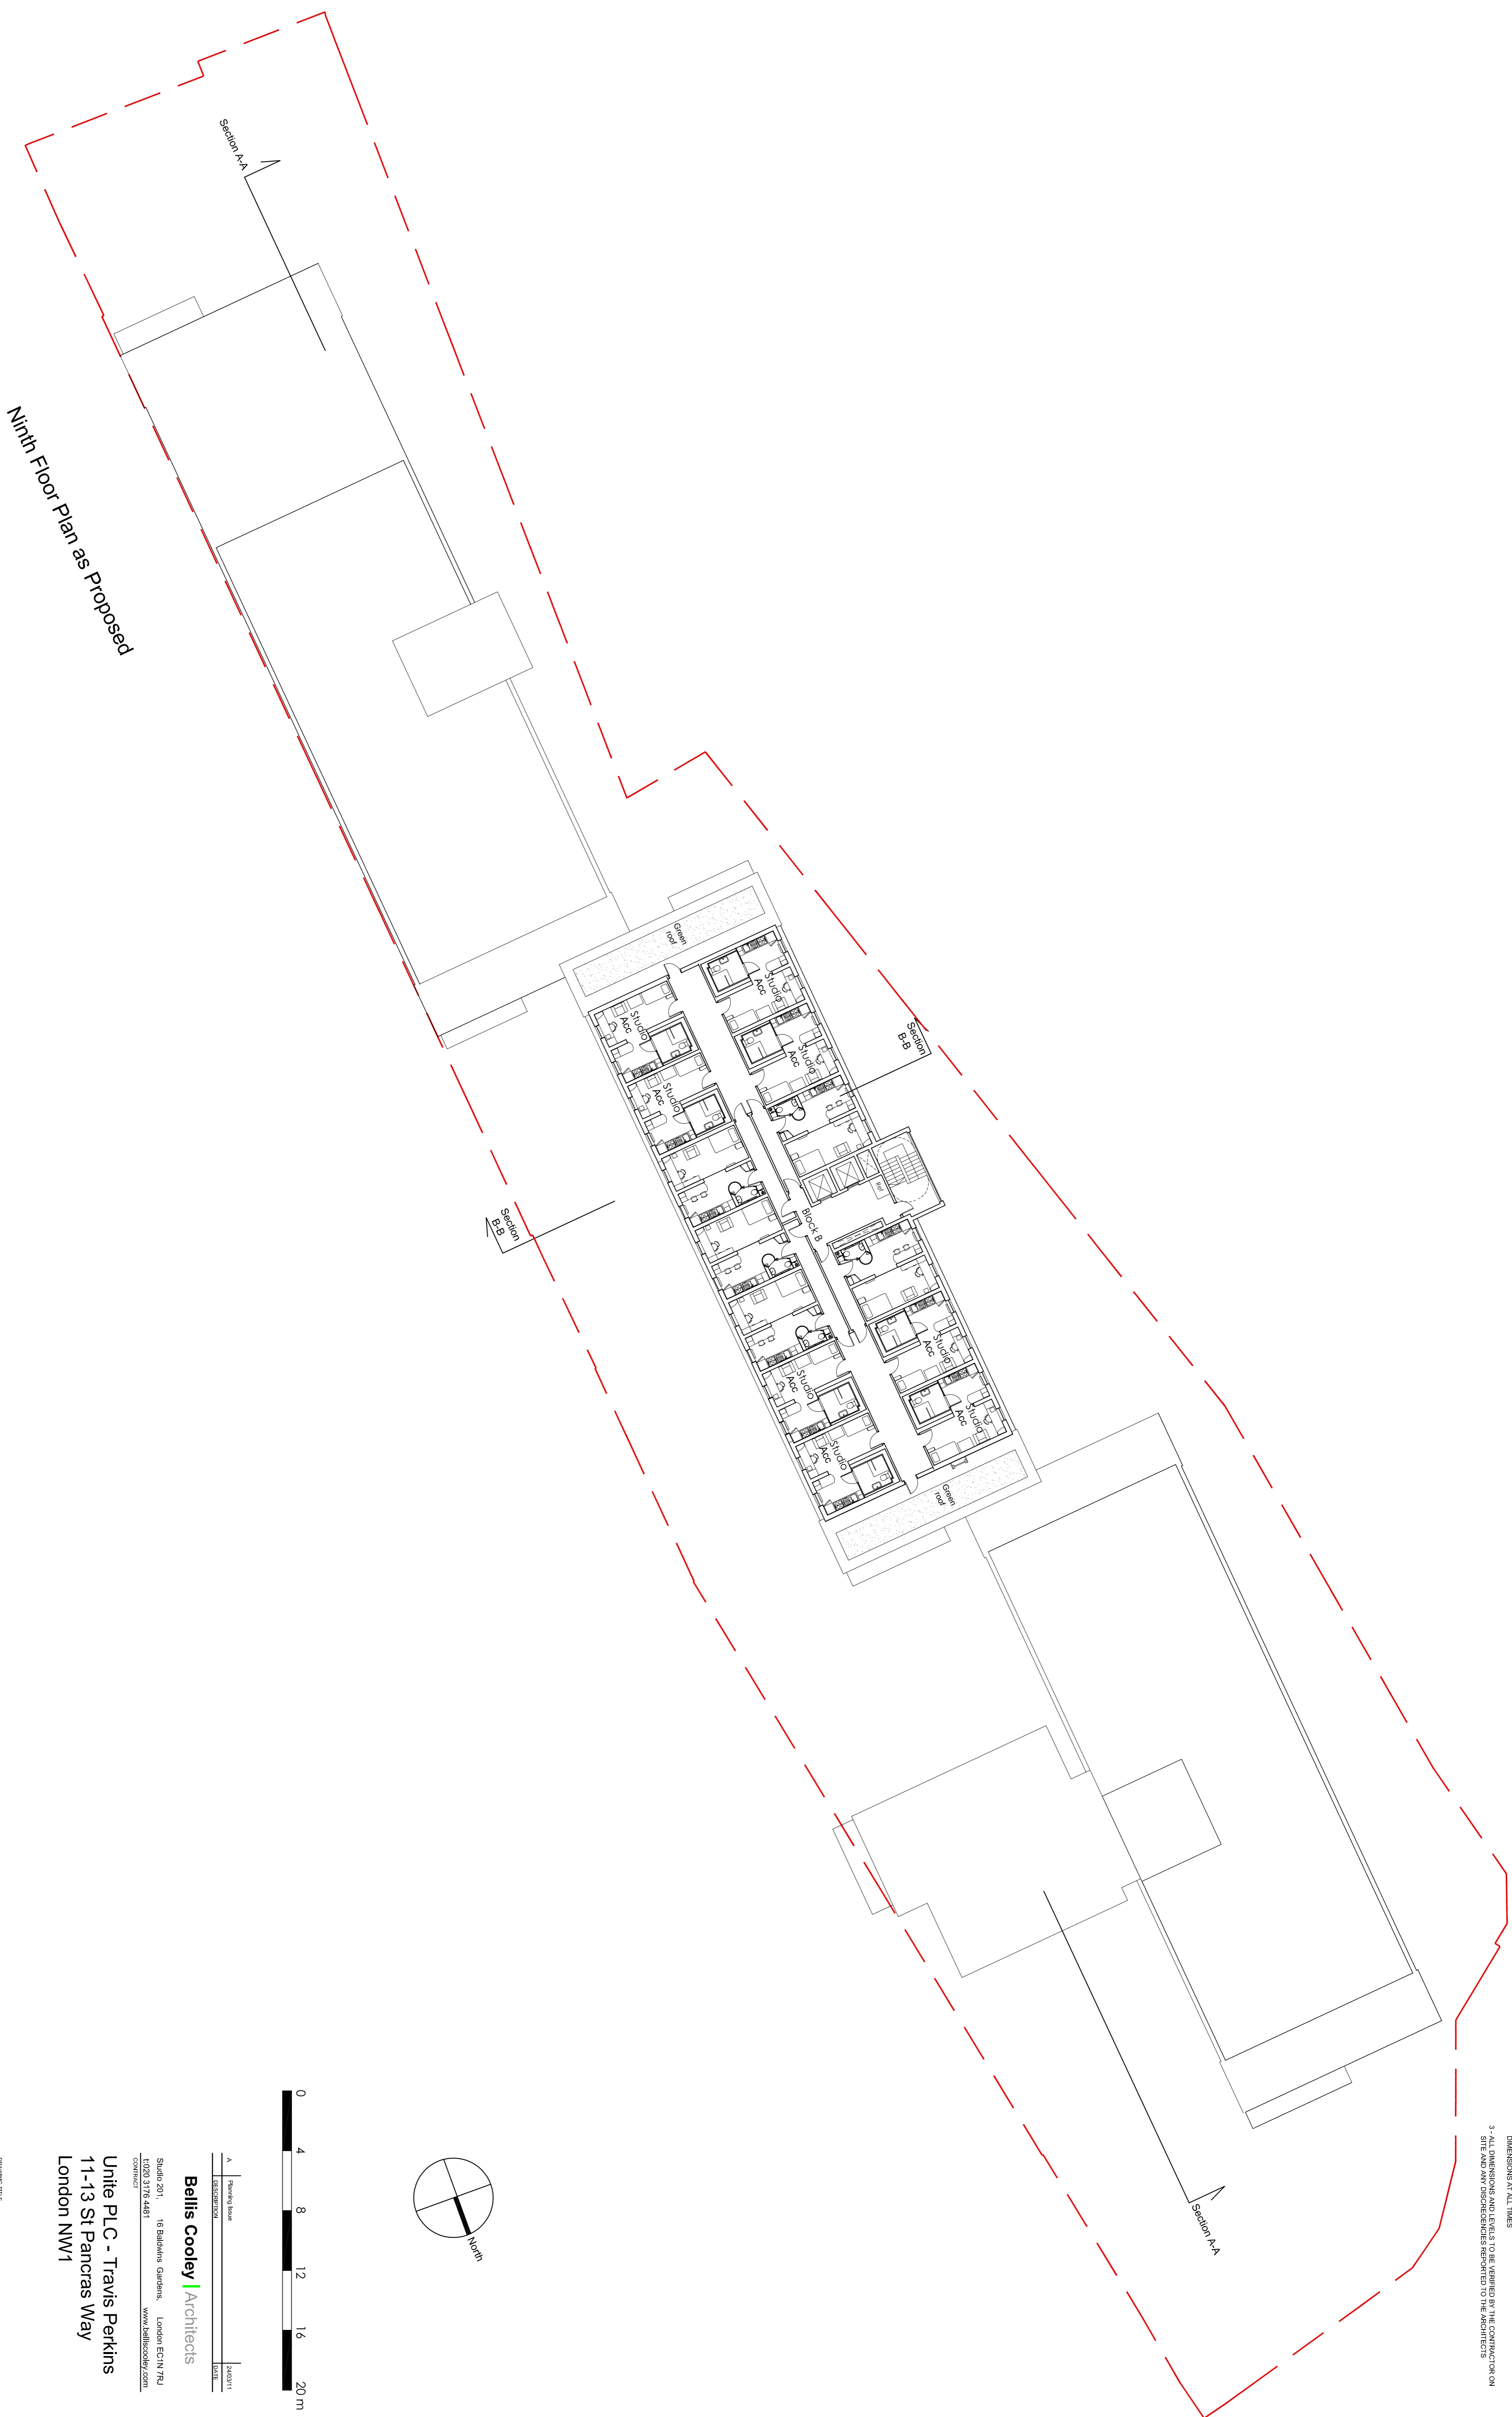

Ninth Floor Plan as Proposed

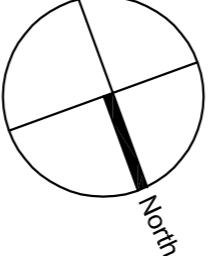

A	REVISION	DATE

Bellis Cooley | Architects

Studio 201, 18 Beldons Gardens, London EC2N 7PL
T: 020 378 4481 www.belliscooley.com

Unite PLC - Travis Perkins
11-13 St Pancras Way
London NW1

PROPOSED PLANS 10 OF 11

DATE	CONTR	REVISION
Oct 10	RC	

SCALE	SHEET SIZE
1:200 @ A1 & 1:400 @ A3	A1

DRAWING NO.	REV.
0500 - 111	A