



NOTES
DIMENSIONS TO BE CONFIRMED
ON SITE

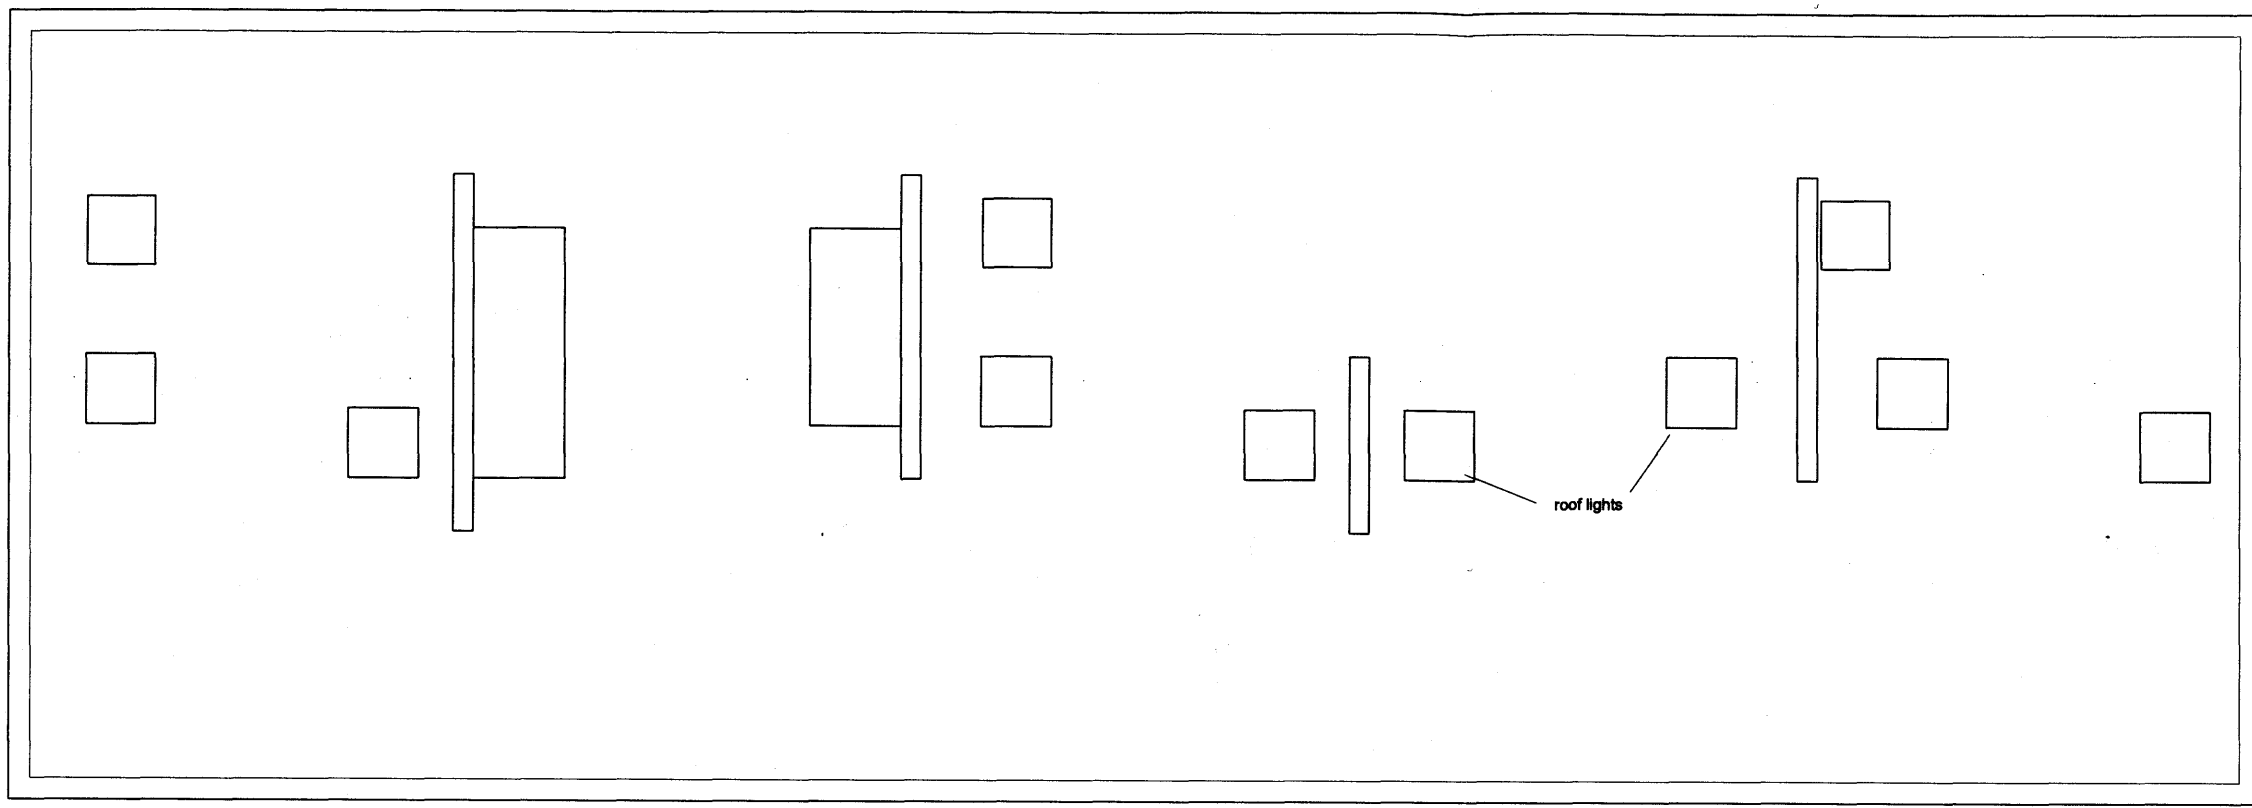

ROOF PLAN



FRONT ELEVATION

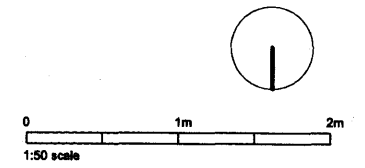

DAVIES ARCHITECTURE ©
28 ELLIOTT SQ
LONDON NW3 3SU
TEL 020 7483 0669

JOB
25-28 ELLIOTT SQUARE
LONDON NW3


TITLE
EXISTING
ROOF PLAN
FRONT ELEVATION

DATE 7.4.11
SCALE 1:50 @A3

DRAWING NO ELL-EX-GA-01

NOTES


DIMENSIONS TO BE CONFIRMED
ON SITE

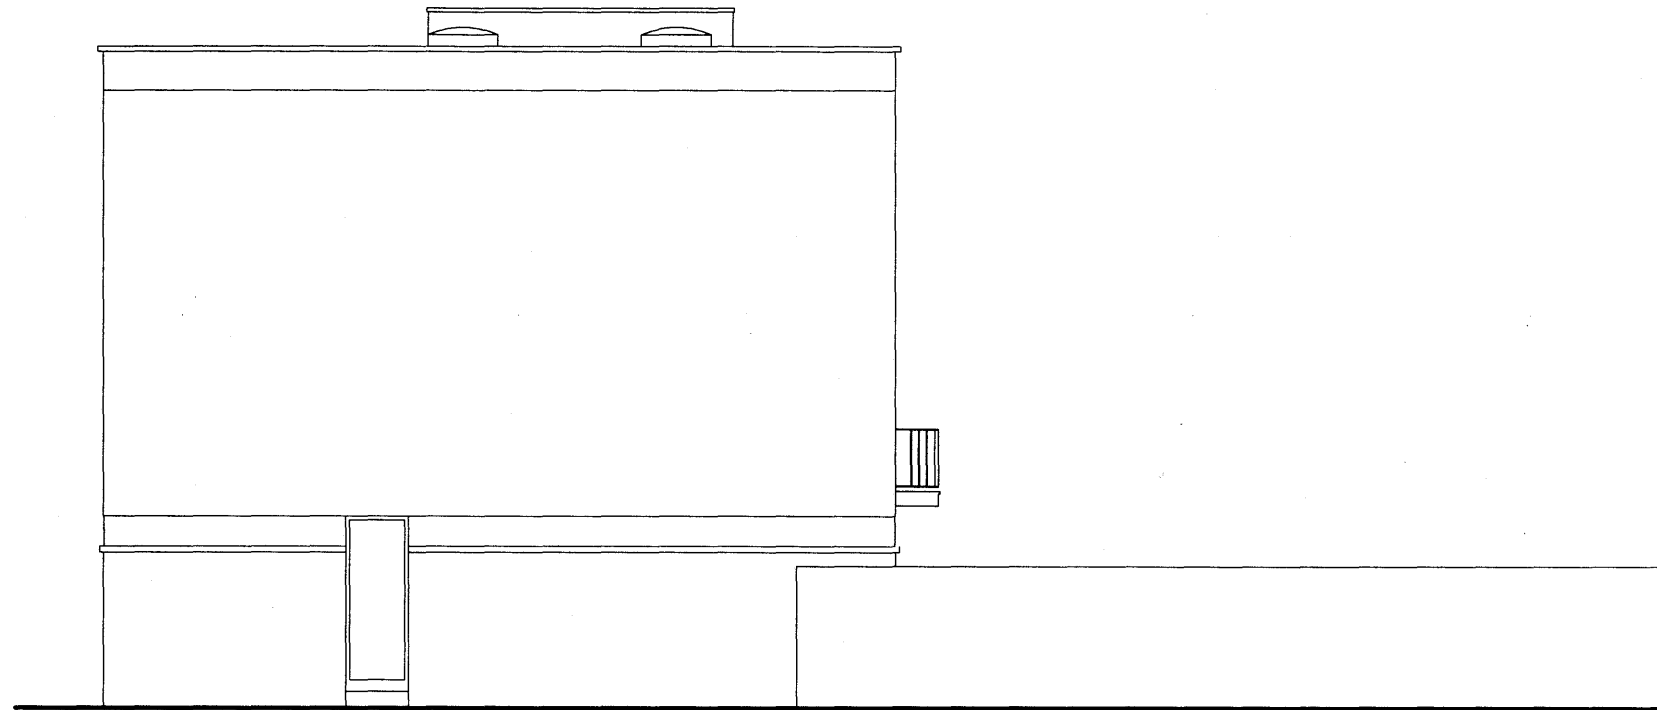

END ELEVATION



REAR ELEVATION

 

DAVIES ARCHITECTURE ©

28 ELLIOTT SQ
LONDON NW3 3SU
TEL 020 7483 0669


JOB
25-28 ELLIOTT SQUARE
LONDON NW3

TITLE
EXISTING
END ELEVATION
REAR ELEVATION


DATE 7.4.11
SCALE 1:50 @A3

DRAWING NO ELL-EX-GA-02


NOTES
DIMENSIONS TO BE CONFIRMED
ON SITE

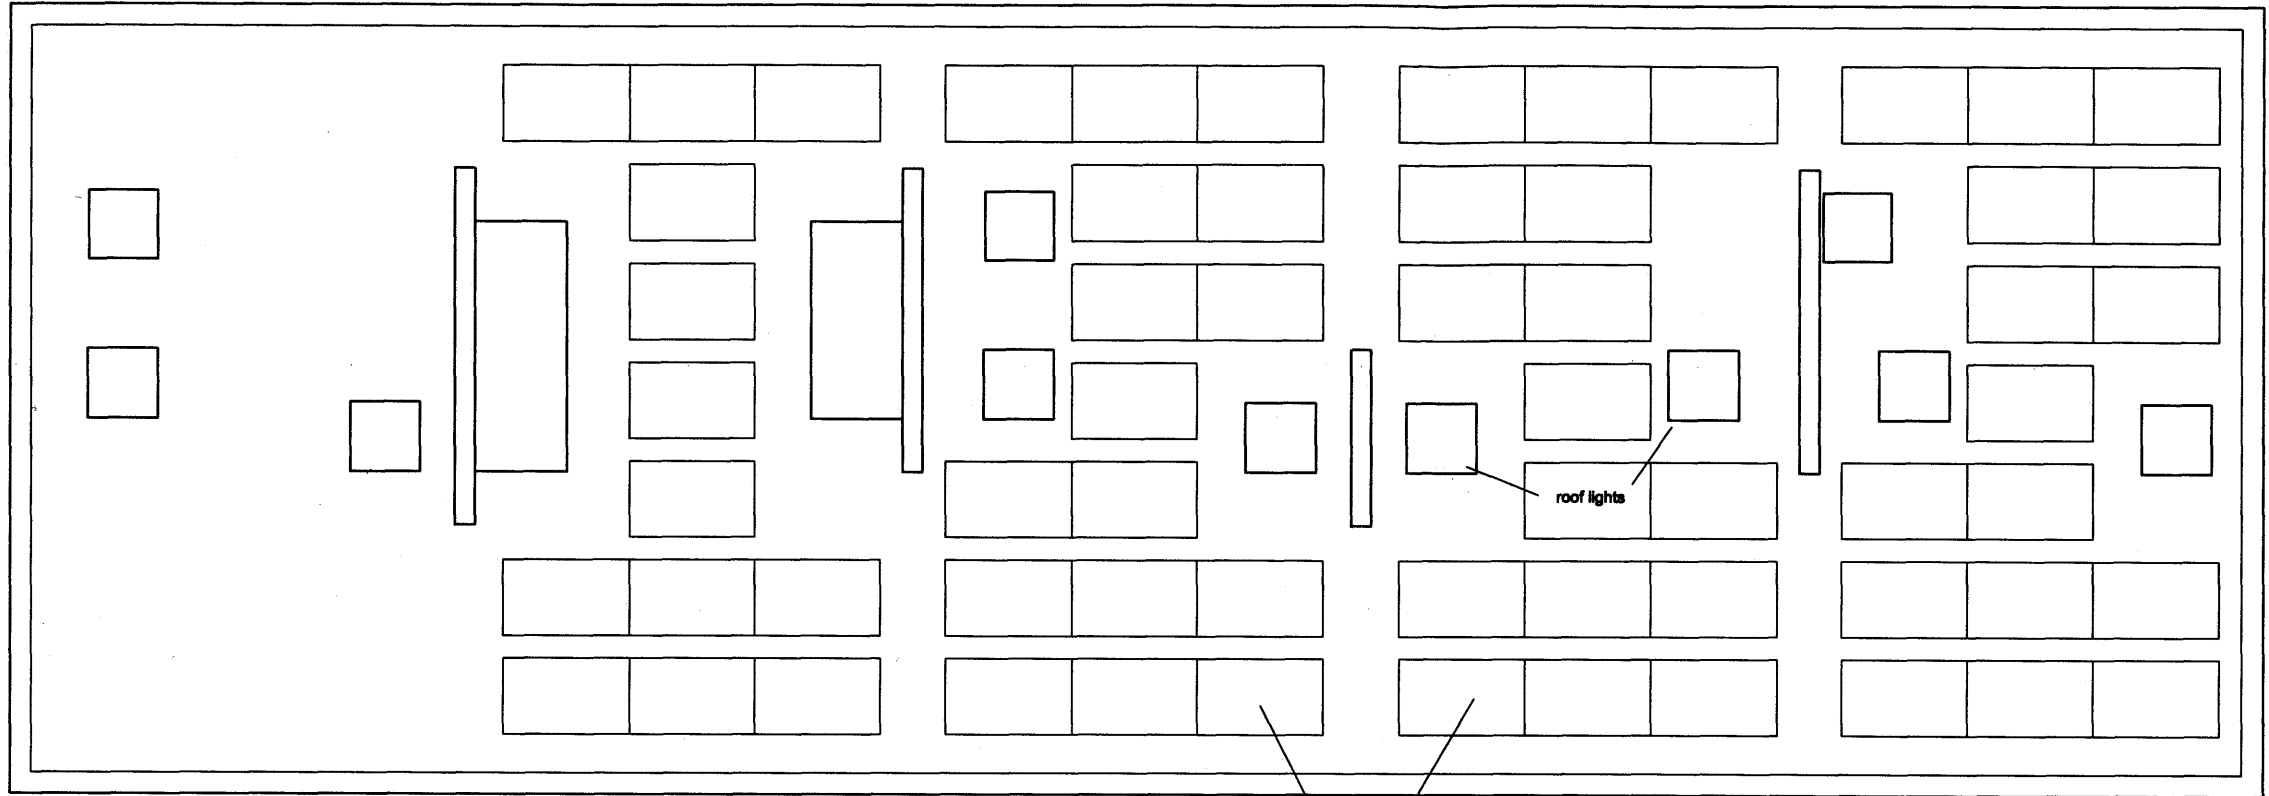

ROOF PLAN

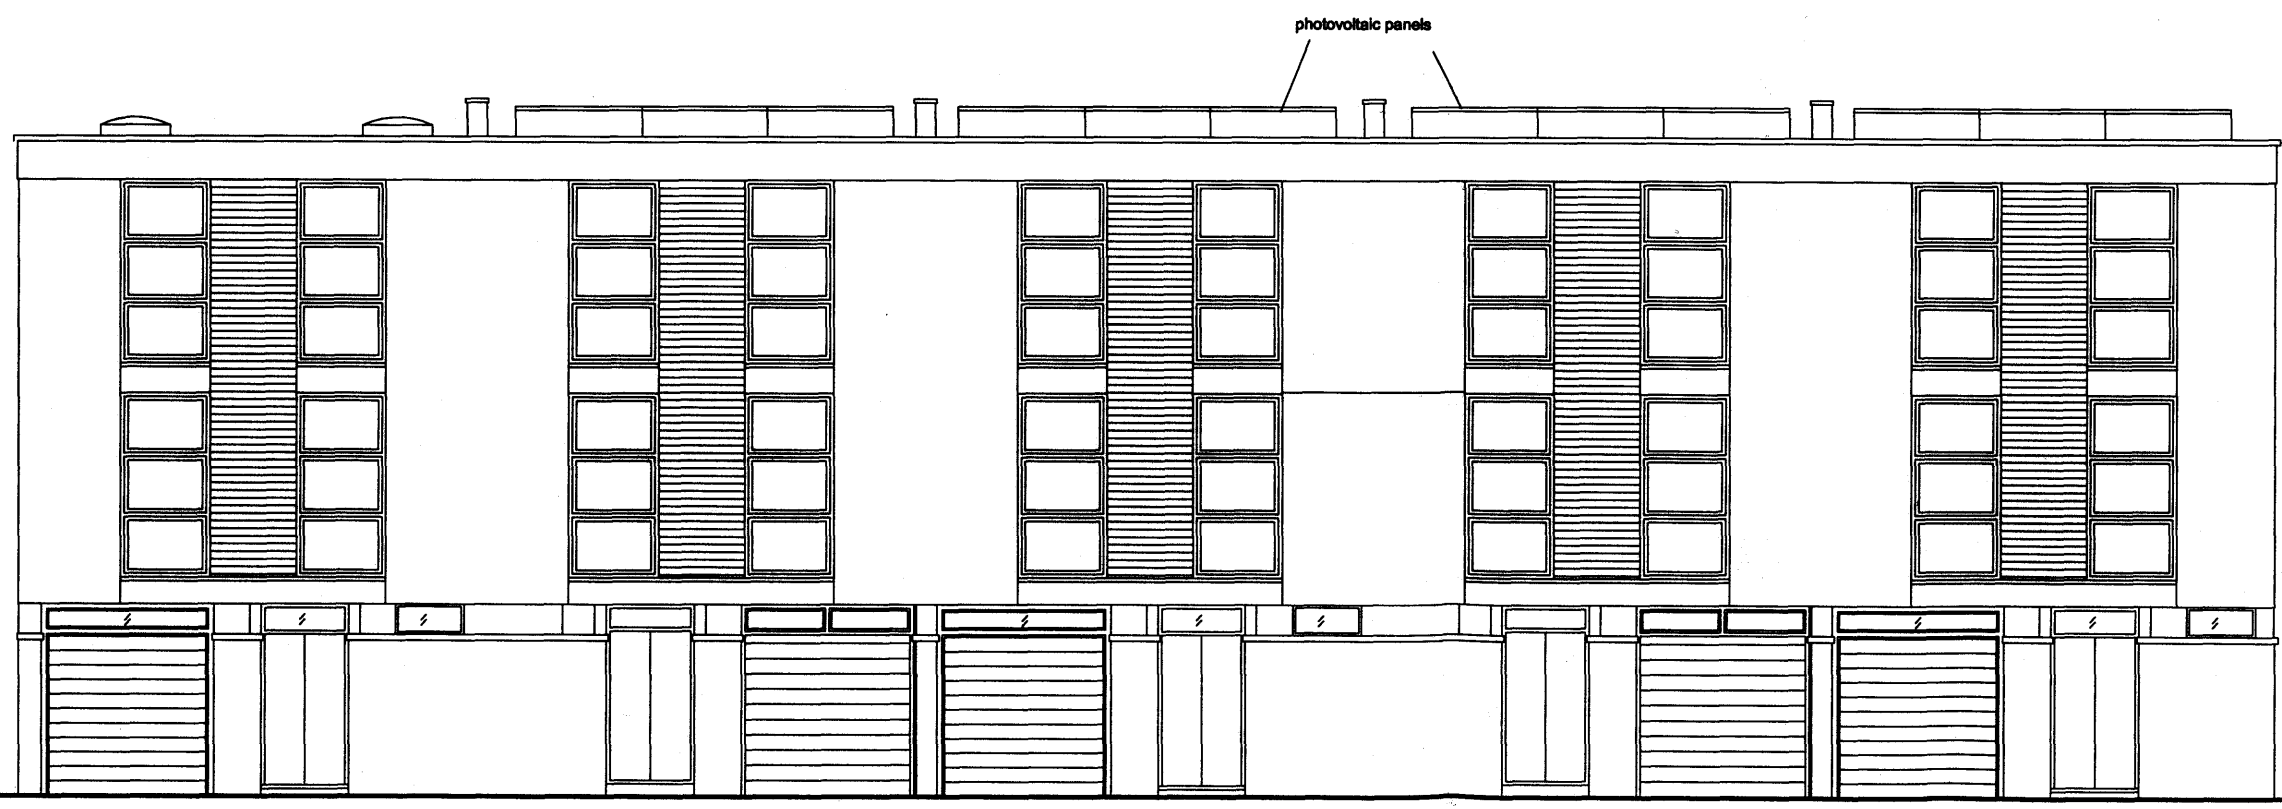

FRONT ELEVATION

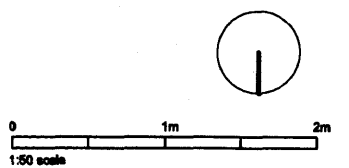

DAVIES ARCHITECTURE ©
28 ELLIOTT SQ
LONDON NW3 3BU
TEL 020 7483 0669

JOB
25-28 ELLIOTT SQUARE
LONDON NW3


TITLE
PROPOSALS
ROOF PLAN
FRONT ELEVATION

DATE 7.4.11
SCALE 1:50 @A3


DRAWING NO ELL-PL-GA-01

NOTES


DIMENSIONS TO BE CONFIRMED
ON SITE

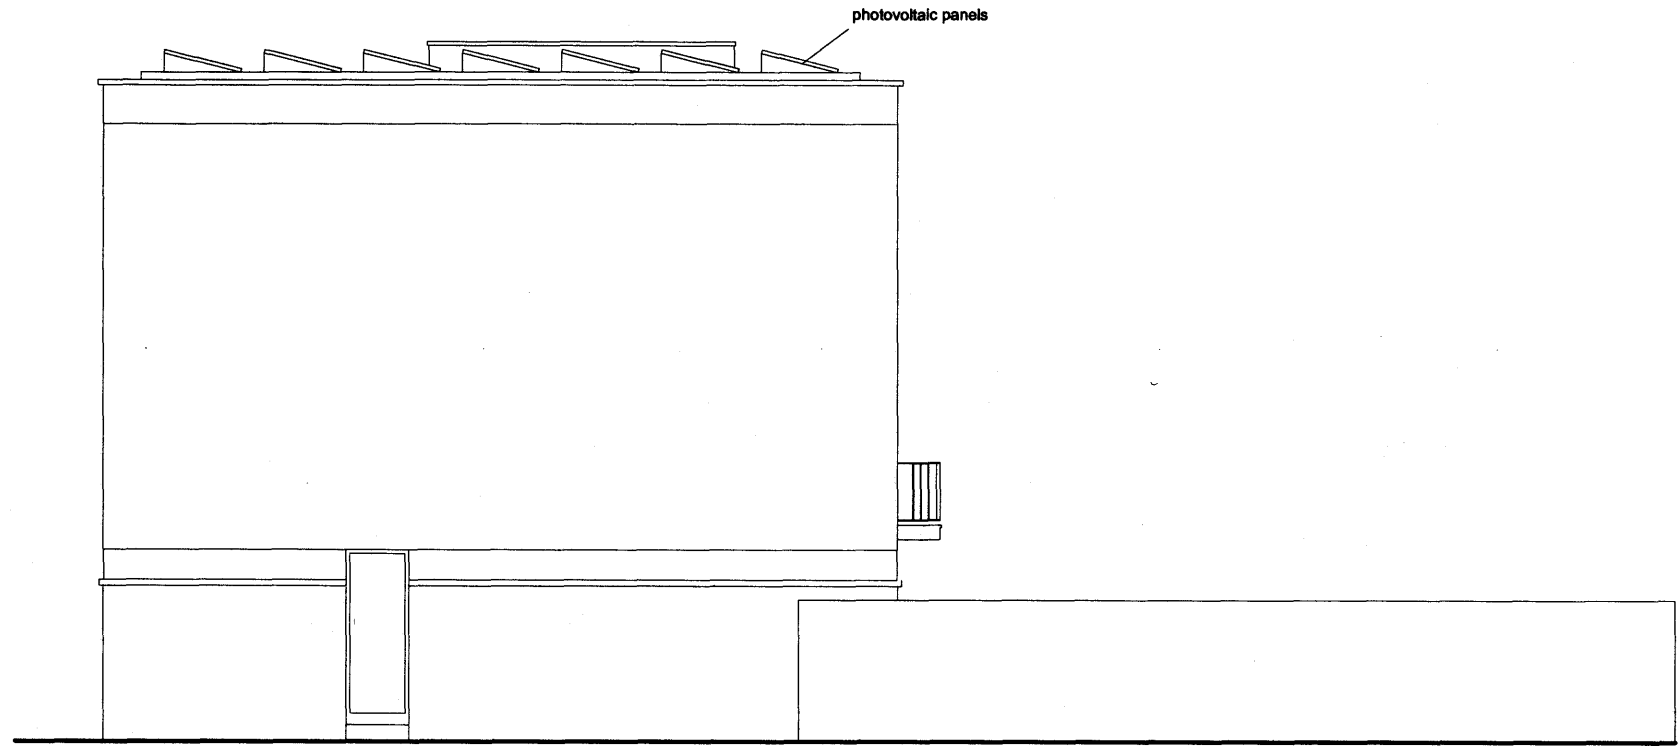

END ELEVATION

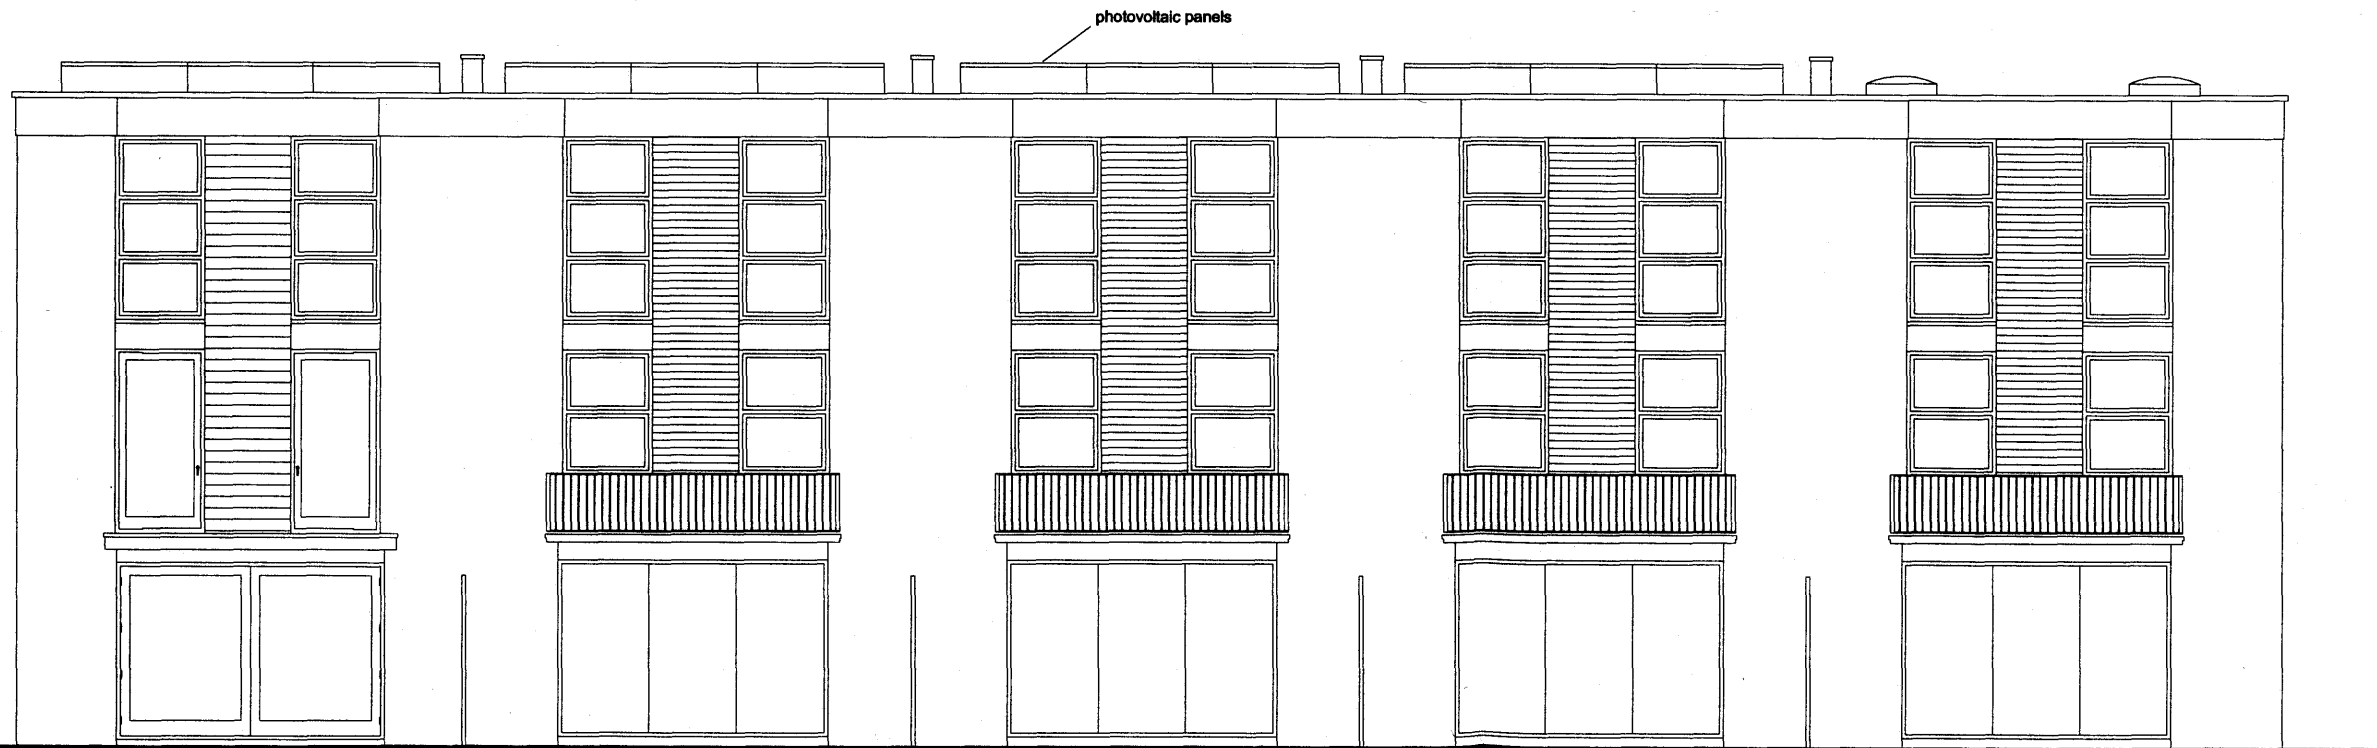

REAR ELEVATION

 

DAVIES ARCHITECTURE ©
28 ELLIOTT SQ LONDON NW3 3SU TEL 020 7483 0669
JOB 25-28 ELLIOTT SQUARE LONDON NW3
TITLE PROPOSALS END ELEVATION REAR ELEVATION
DATE 7.4.11 SCALE 1:50 @A3
DRAWING NO ELL-PL-GA-02