


6 SHOOT UP HILL  
 NWR 3QN  
 LOCATION PLAN  
 SCALE 1:1250.


COPYRIGHT  
This drawing is copyright and may not be reproduced without permission.

Scaled dimensions should not be taken from this drawing unless authorised.


NOTES

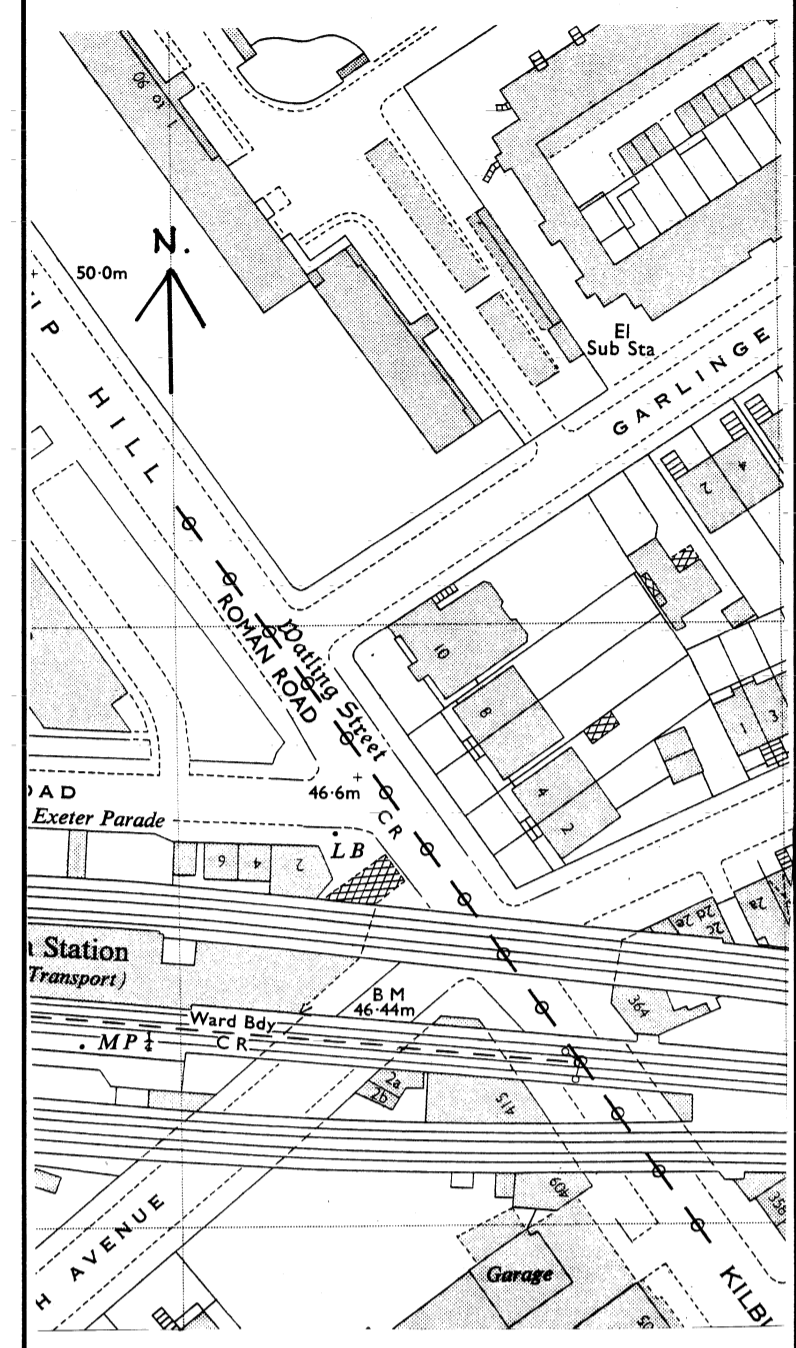


LOCATION PLAN SCALE 1:1250.

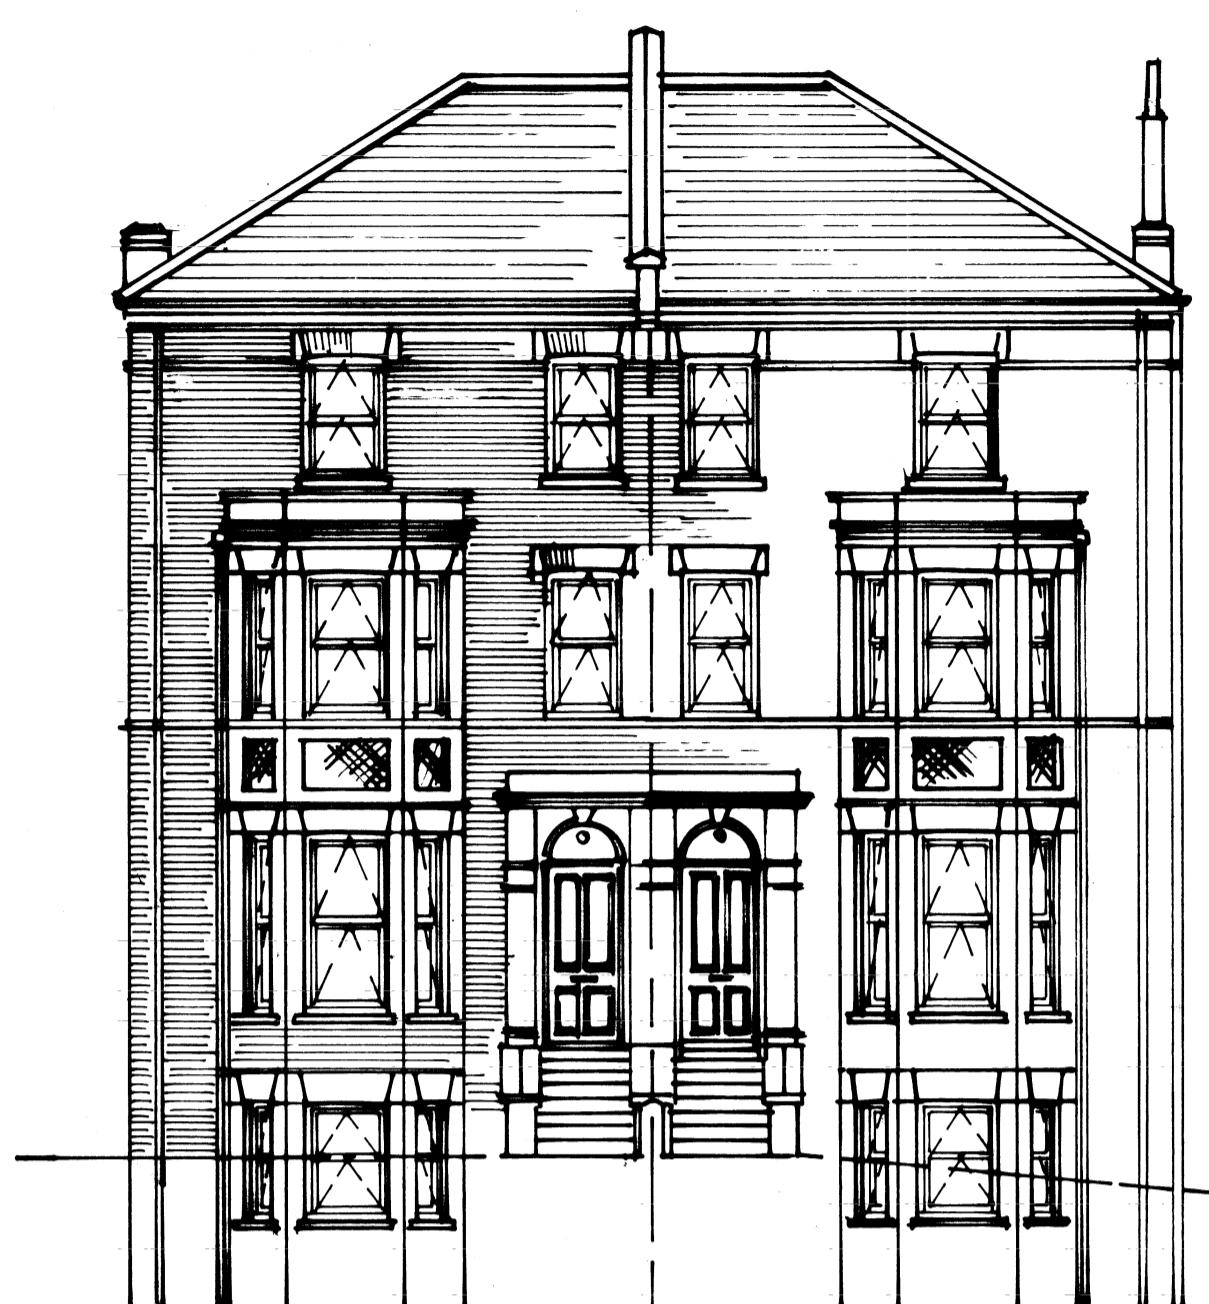


N°8 FRONT ELEVATION N°6

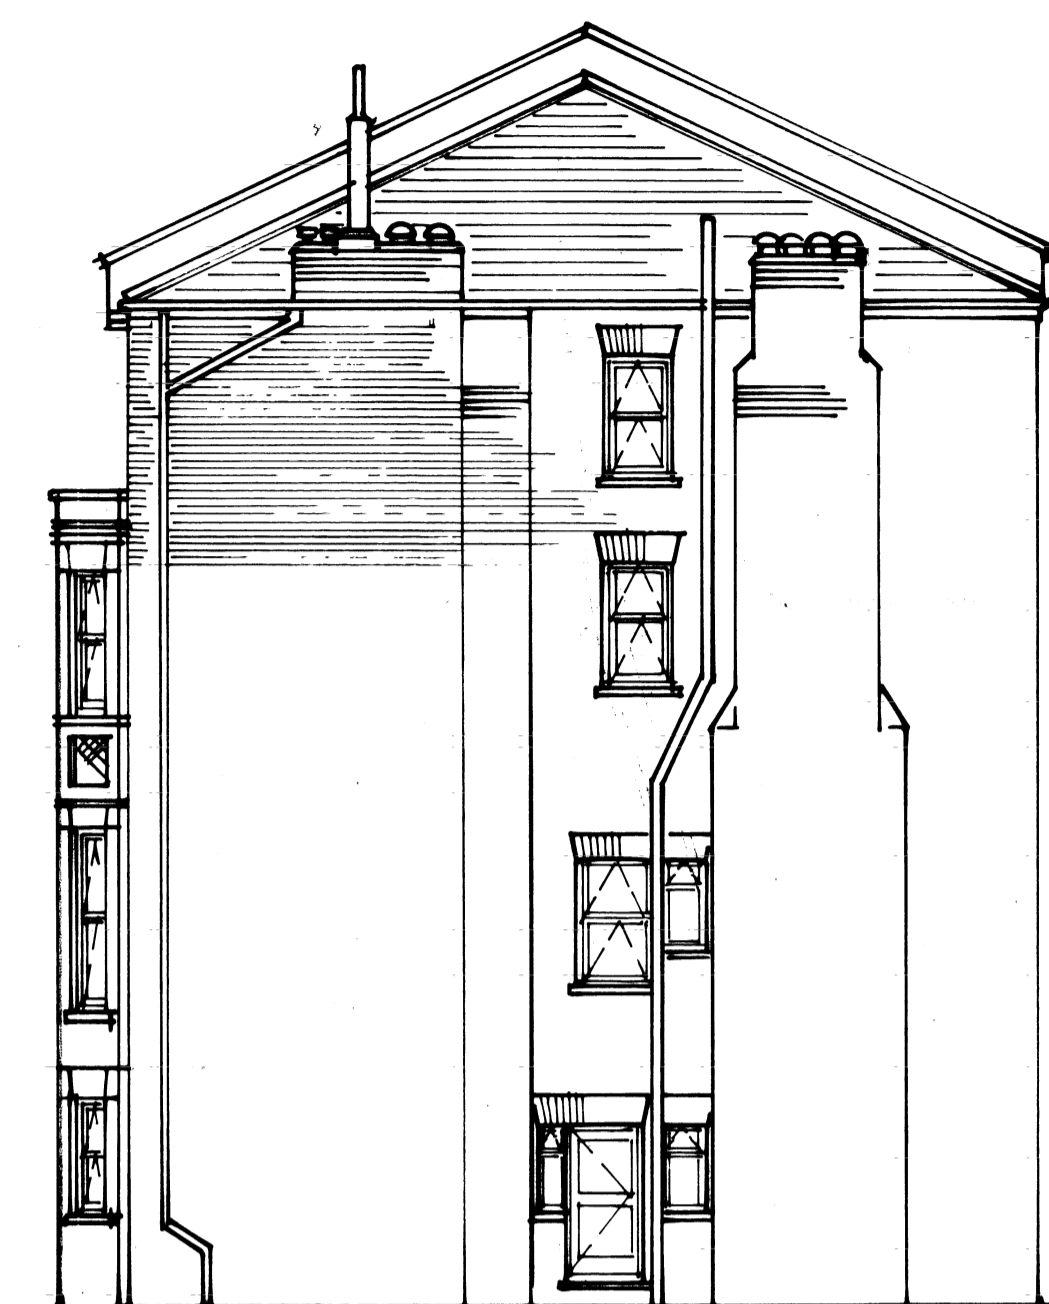

N°6 FLANK ELEVATION.

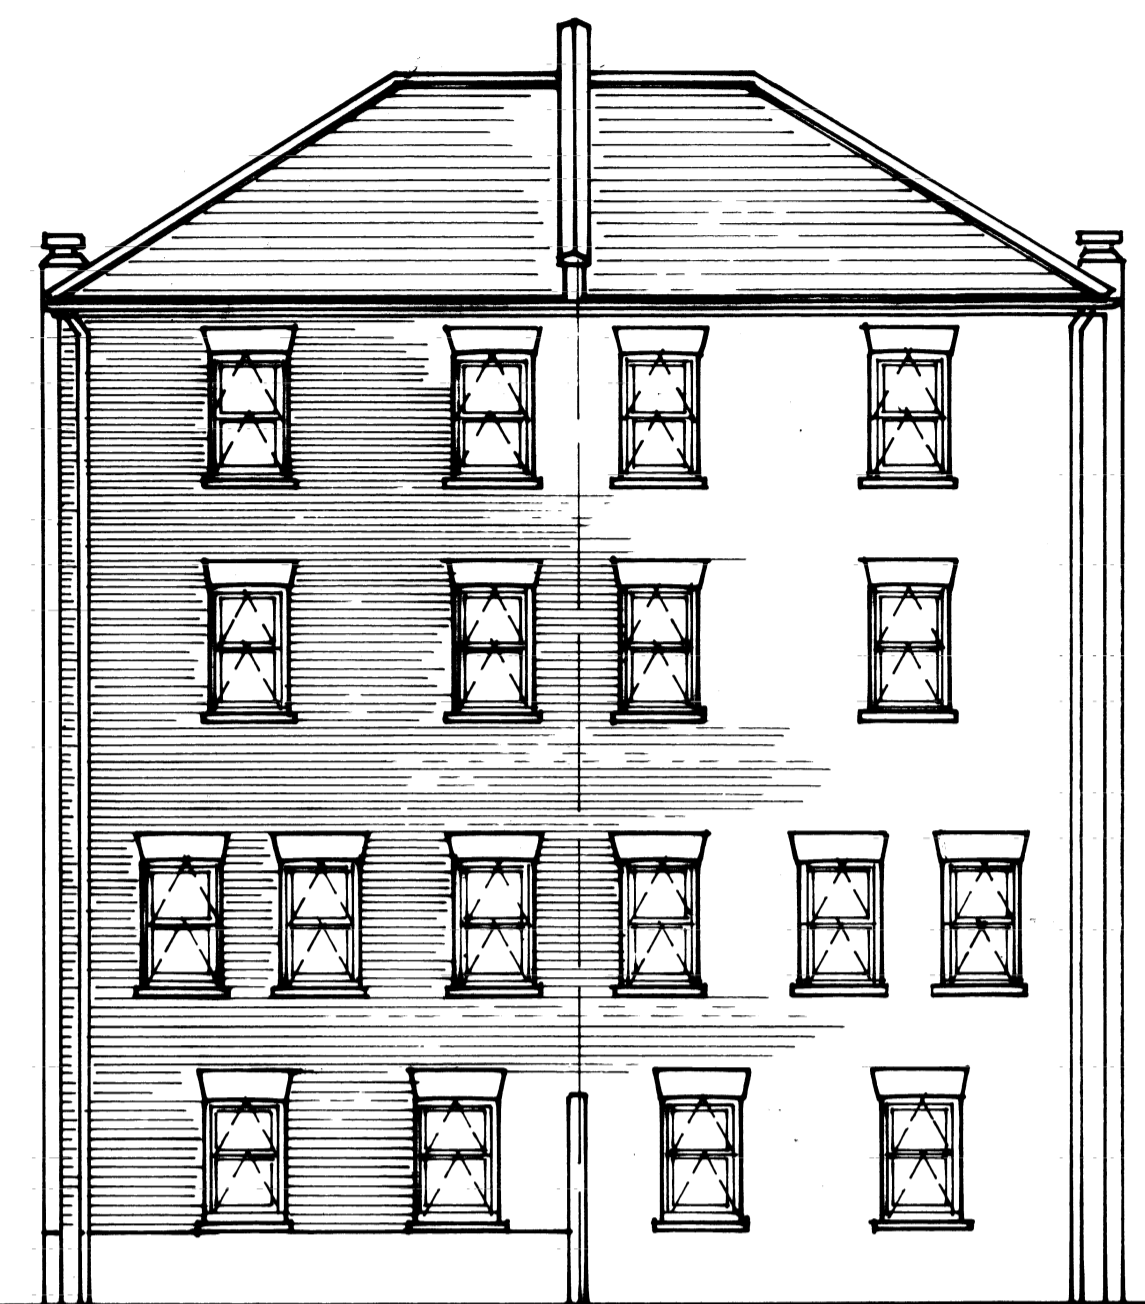


N°6 REAR ELEVATION N°8

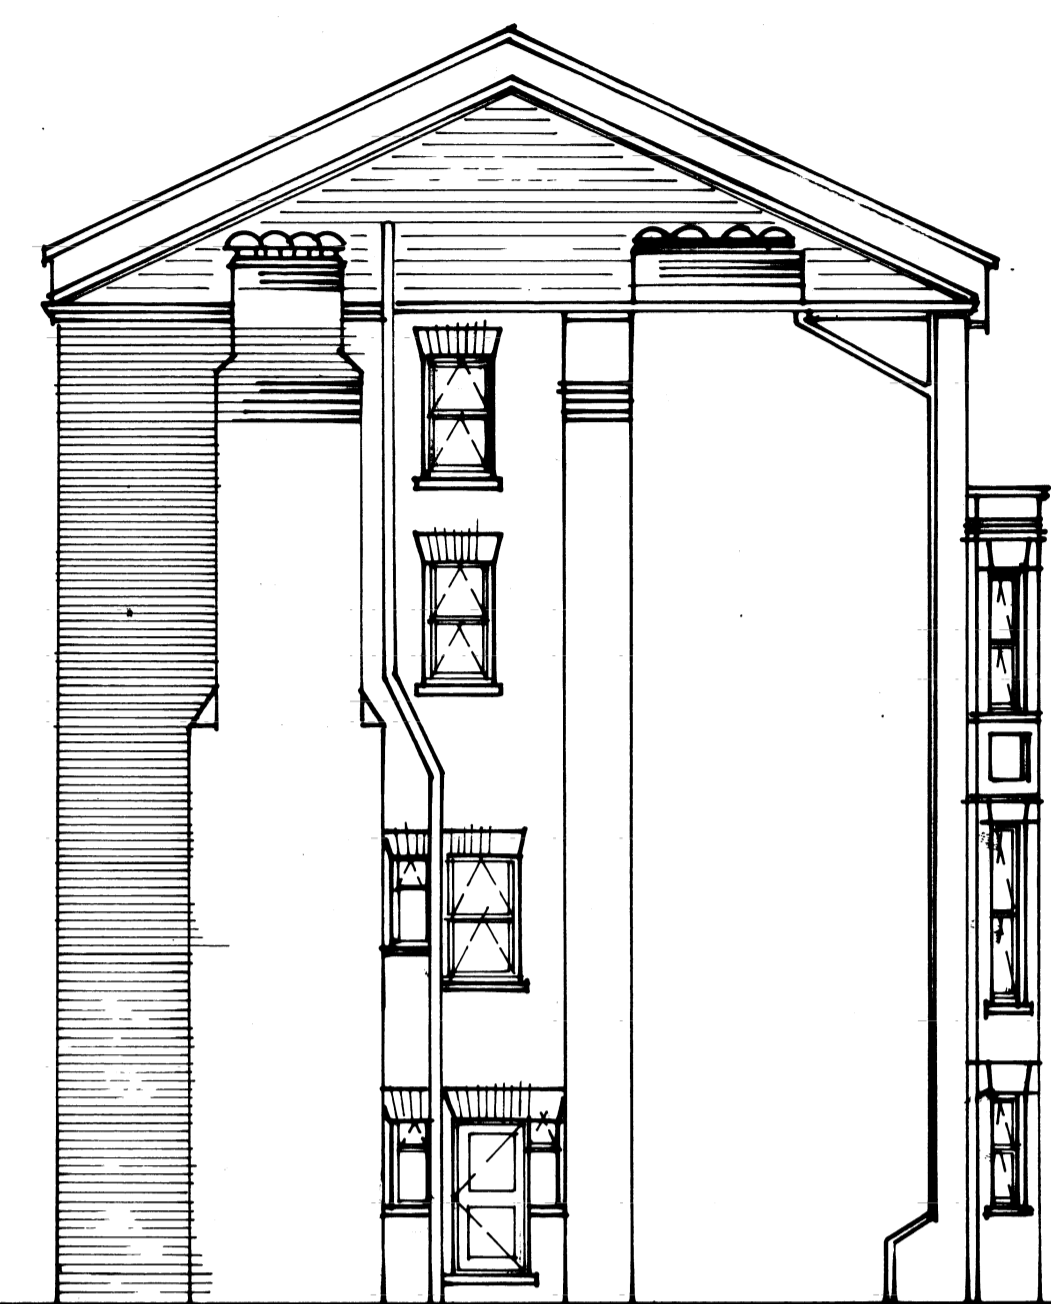


N°8 FLANK ELEVATION


**AS PROPOSED.**

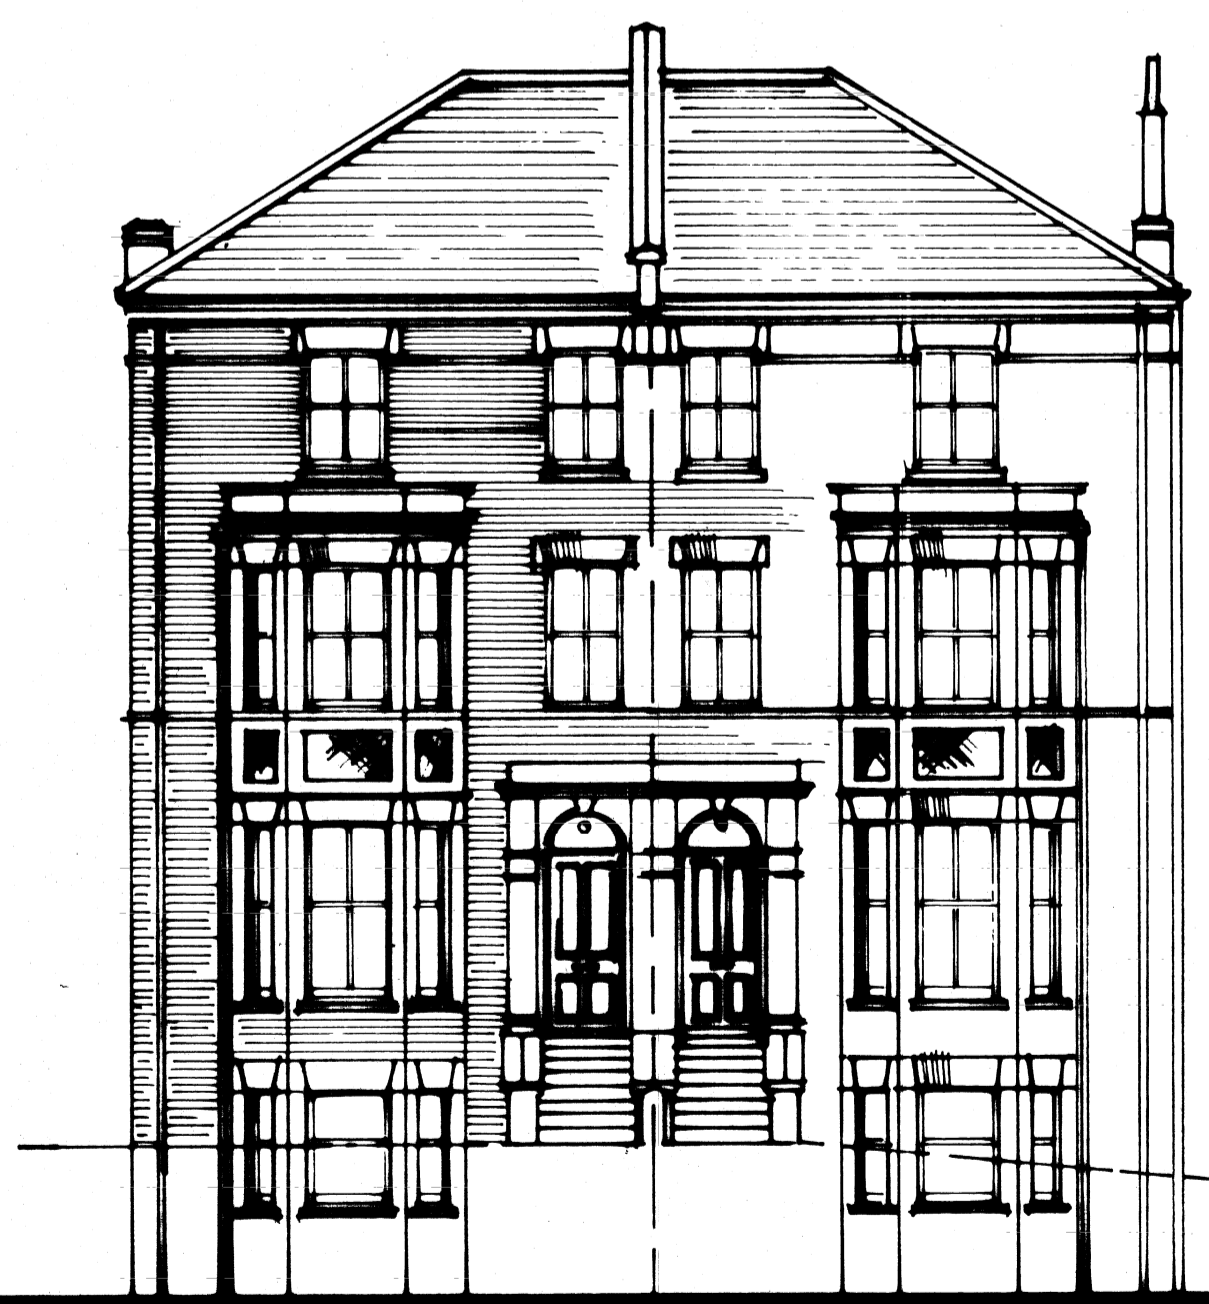


N°8 FRONT ELEVATION N°6

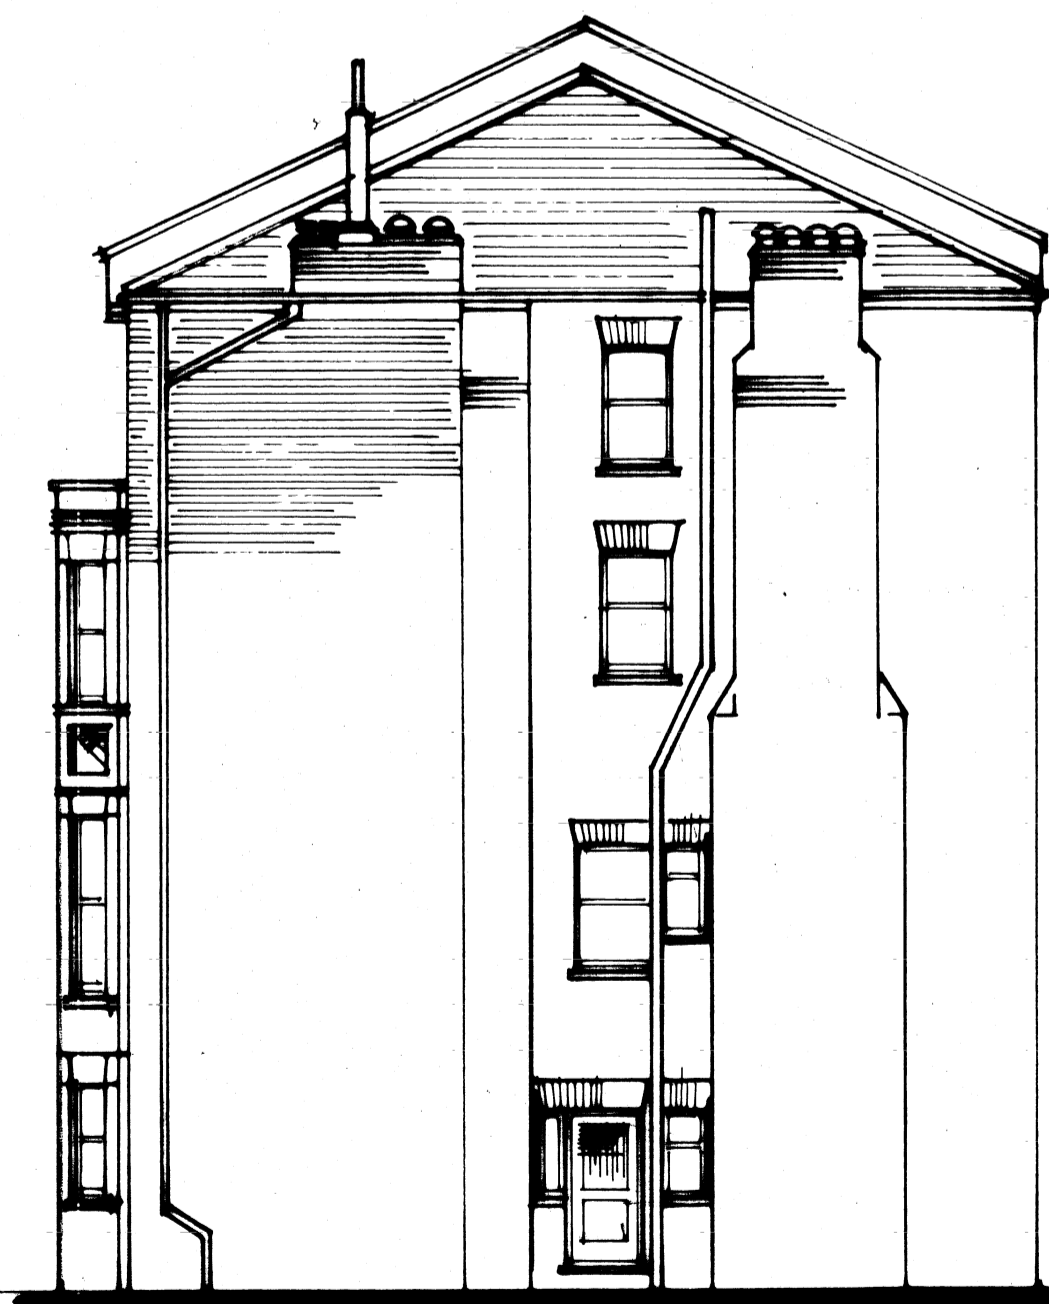

N°6 FLANK ELEVATION

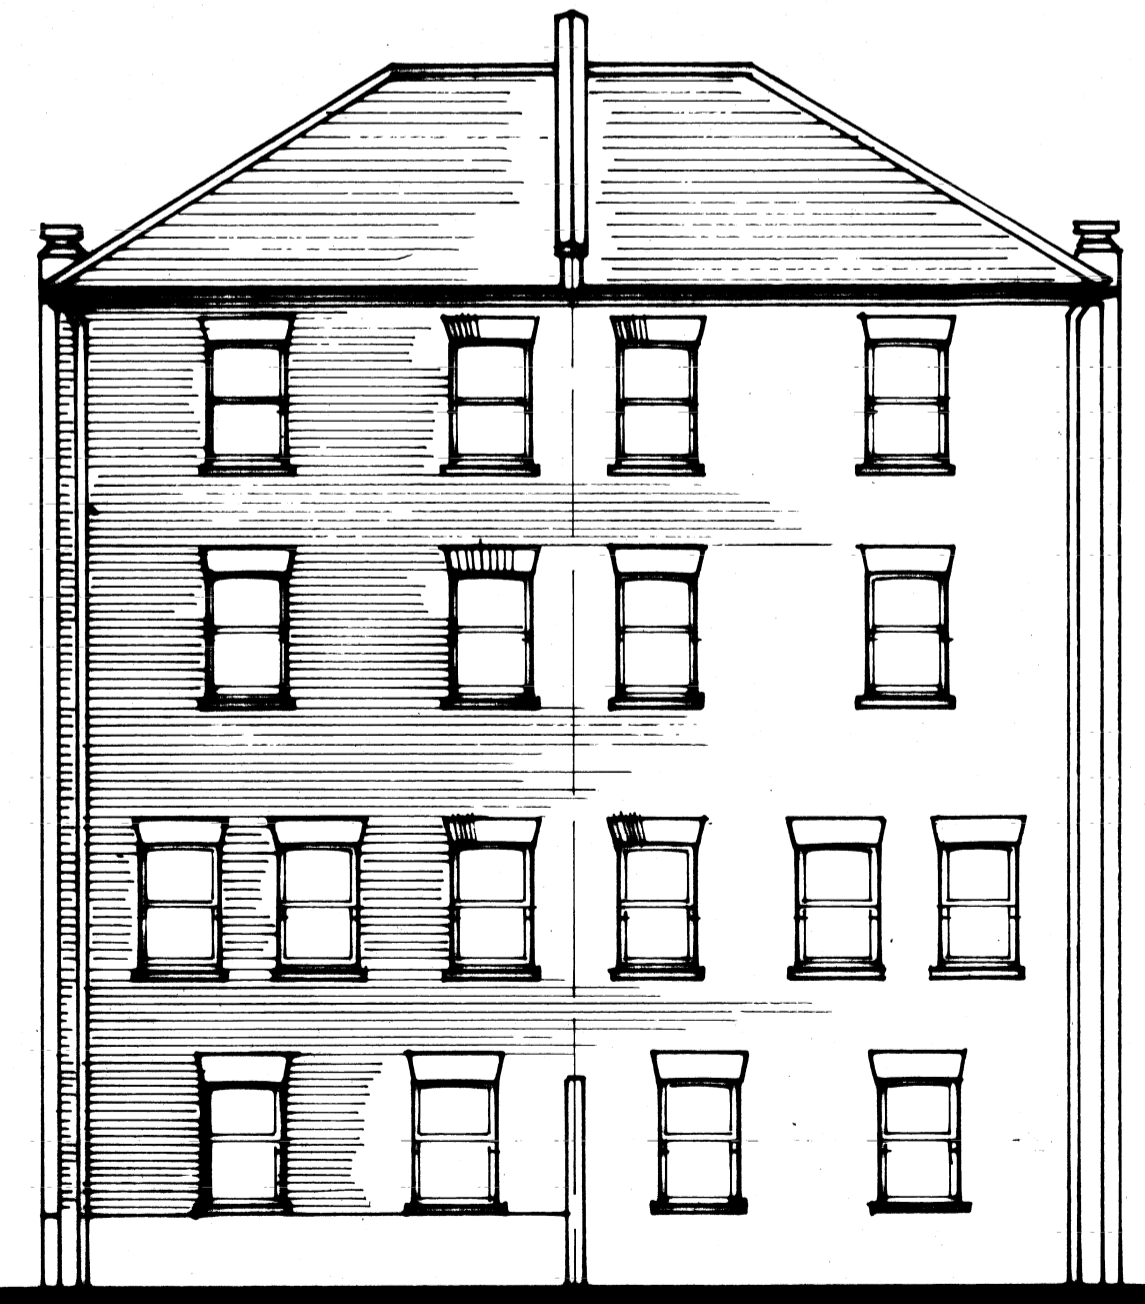

N°6 REAR ELEVATION N°8

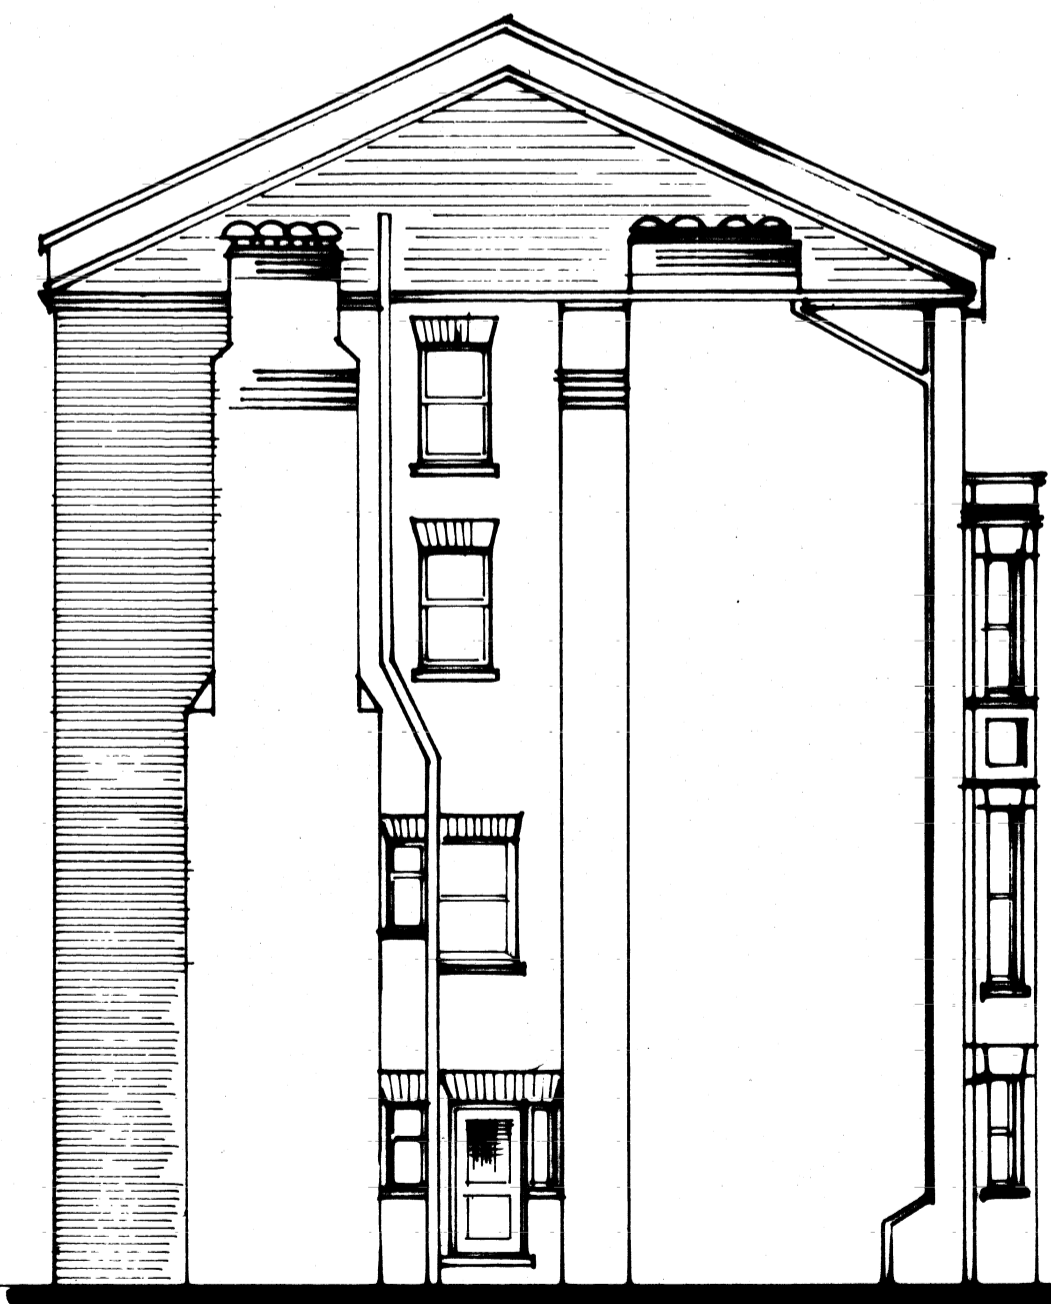

N°8 FLANK ELEVATION

**AS EXISTING.**



**THE KENNETH MARK PRACTICE LIMITED**  
**CHARTERED ARCHITECTS**  
**SURVEYORS, PLANNING SUPERVISORS**  
 WINSTANLEY HOUSE, 4 MARKET HILL,  
 SAFFRON WALDEN, ESSEX CB10 1HQ  
 Telephone: 01799 521734/525010  
 Fax: 01799 506011  
 E-mail: Kenneth.Mark@btinternet.com

CLIENT  
**GENESIS HOUSING GROUP.**

JOB TITLE  
**6 & 8 SHOOT UP HILL, NW6.**

DRAWING TITLE  
**REPLACEMENT OF EXISTING  
 TIMBER SLIDING SASH  
 WINDOWS WITH NEW PVC  
 UNITS.**

REVISIONS

SCALE	DATE	DRAWN
1:100.	APRIL 11.	TCK.

DRAWING NO.

**1283 / 01.**