


GROUND FLOOR PLAN

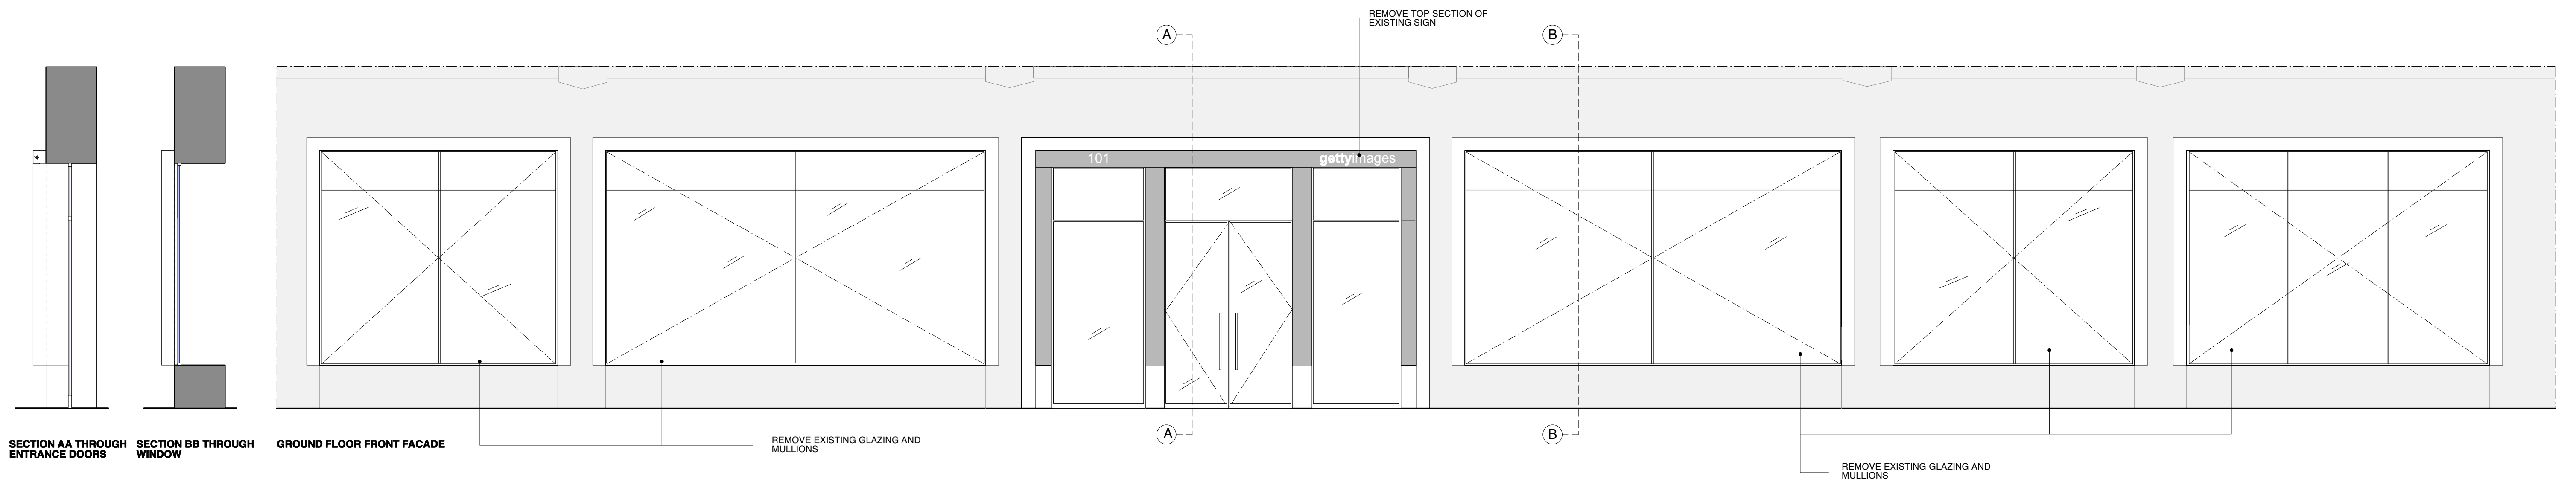


SECTION AA THROUGH ENTRANCE DOORS
SECTION BB THROUGH WINDOW

GROUND FLOOR FRONT FACADE

REMOVE EXISTING GLAZING AND MULLIONS

REMOVE EXISTING GLAZING AND MULLIONS

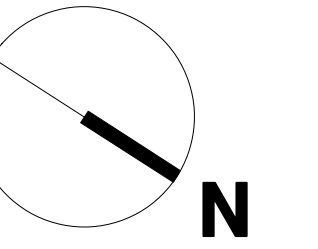

<p>This drawing and the details contained therein are copyright and are not to be reproduced without the permission of bluebottle. All dimensions relating to actual site conditions are to be checked on site prior to any works being commissioned or executed. Contractors are not to scale from this drawing and should refer any queries in respect of dimensions to the designers.</p>	Revisions	Information	Client	Job no.	Date	<p>ARCHITECTURE & DESIGN 4 Denmark Street London WC2H 8LX T +44(0)2073954544 F +44(0)2072451028 bluebottle.co.uk mail@bluebottle.co.uk</p>
			GETTY IMAGES	126-GI	14-03-11	
			101 BAYHAM STREET	Scale	Drawn by	
			EXISTING FACADE DETAILS	1:50@A1	SB	
				Drawing no.	Revision	
			GI-01	-		