

THIS DRAWING IS BASED ON DIMENSIONAL SURVEY INFORMATION PROVIDED BY OTHERS. THE ARCHITECT CANNOT ACCEPT RESPONSIBILITY FOR THE ACCURACY OF THIS SURVEY INFORMATION.

THIS DRAWING SHOULD BE READ IN CONJUNCTION WITH ALL RELEVANT DRAWINGS, SPECIFICATIONS, SCHEDULES AND OTHER CONTRACT INFORMATION ISSUED BY THE ARCHITECT, STRUCTURAL ENGINEER, SERVICES ENGINEER AND ANY OTHER CONSULTANT EMPLOYED OR RETAINED BY THE EMPLOYER IN RESPECT OF THESE WORKS.

IN THE CASE OF NEW WORKS, ALL DIMENSIONS SHOWN ARE TO THE FACE OF MASONRY METAL OR TIMBER STUD FRAMING, OR THE CENTRE LINE OF STRUCTURAL STEEL MEMBERS, UNLESS NOTED OTHERWISE.

DO NOT SCALE FROM THIS DRAWING.


REPORT ANY DISCREPANCIES, CONFLICTS, ERRORS OR OMISSIONS TO THE CA AND SEEK DIRECTIONS BEFORE PROCEEDING.

CONFIRM ALL DIMENSIONS AND LEVELS ON SITE PRIOR TO COMMENCING WORK. IF IN DOUBT ASK!

THIS DRAWING REMAINS THE COPYRIGHT OF **BURRELL FOLEY FISCHER LLP**

— DENOTES NEW LENGTHS OF SKIRTING ONLY.

EXISTING SKIRTINGS (WHICH ARE ONLY TO BE REDECORATED) ARE NOT SHOWN.)

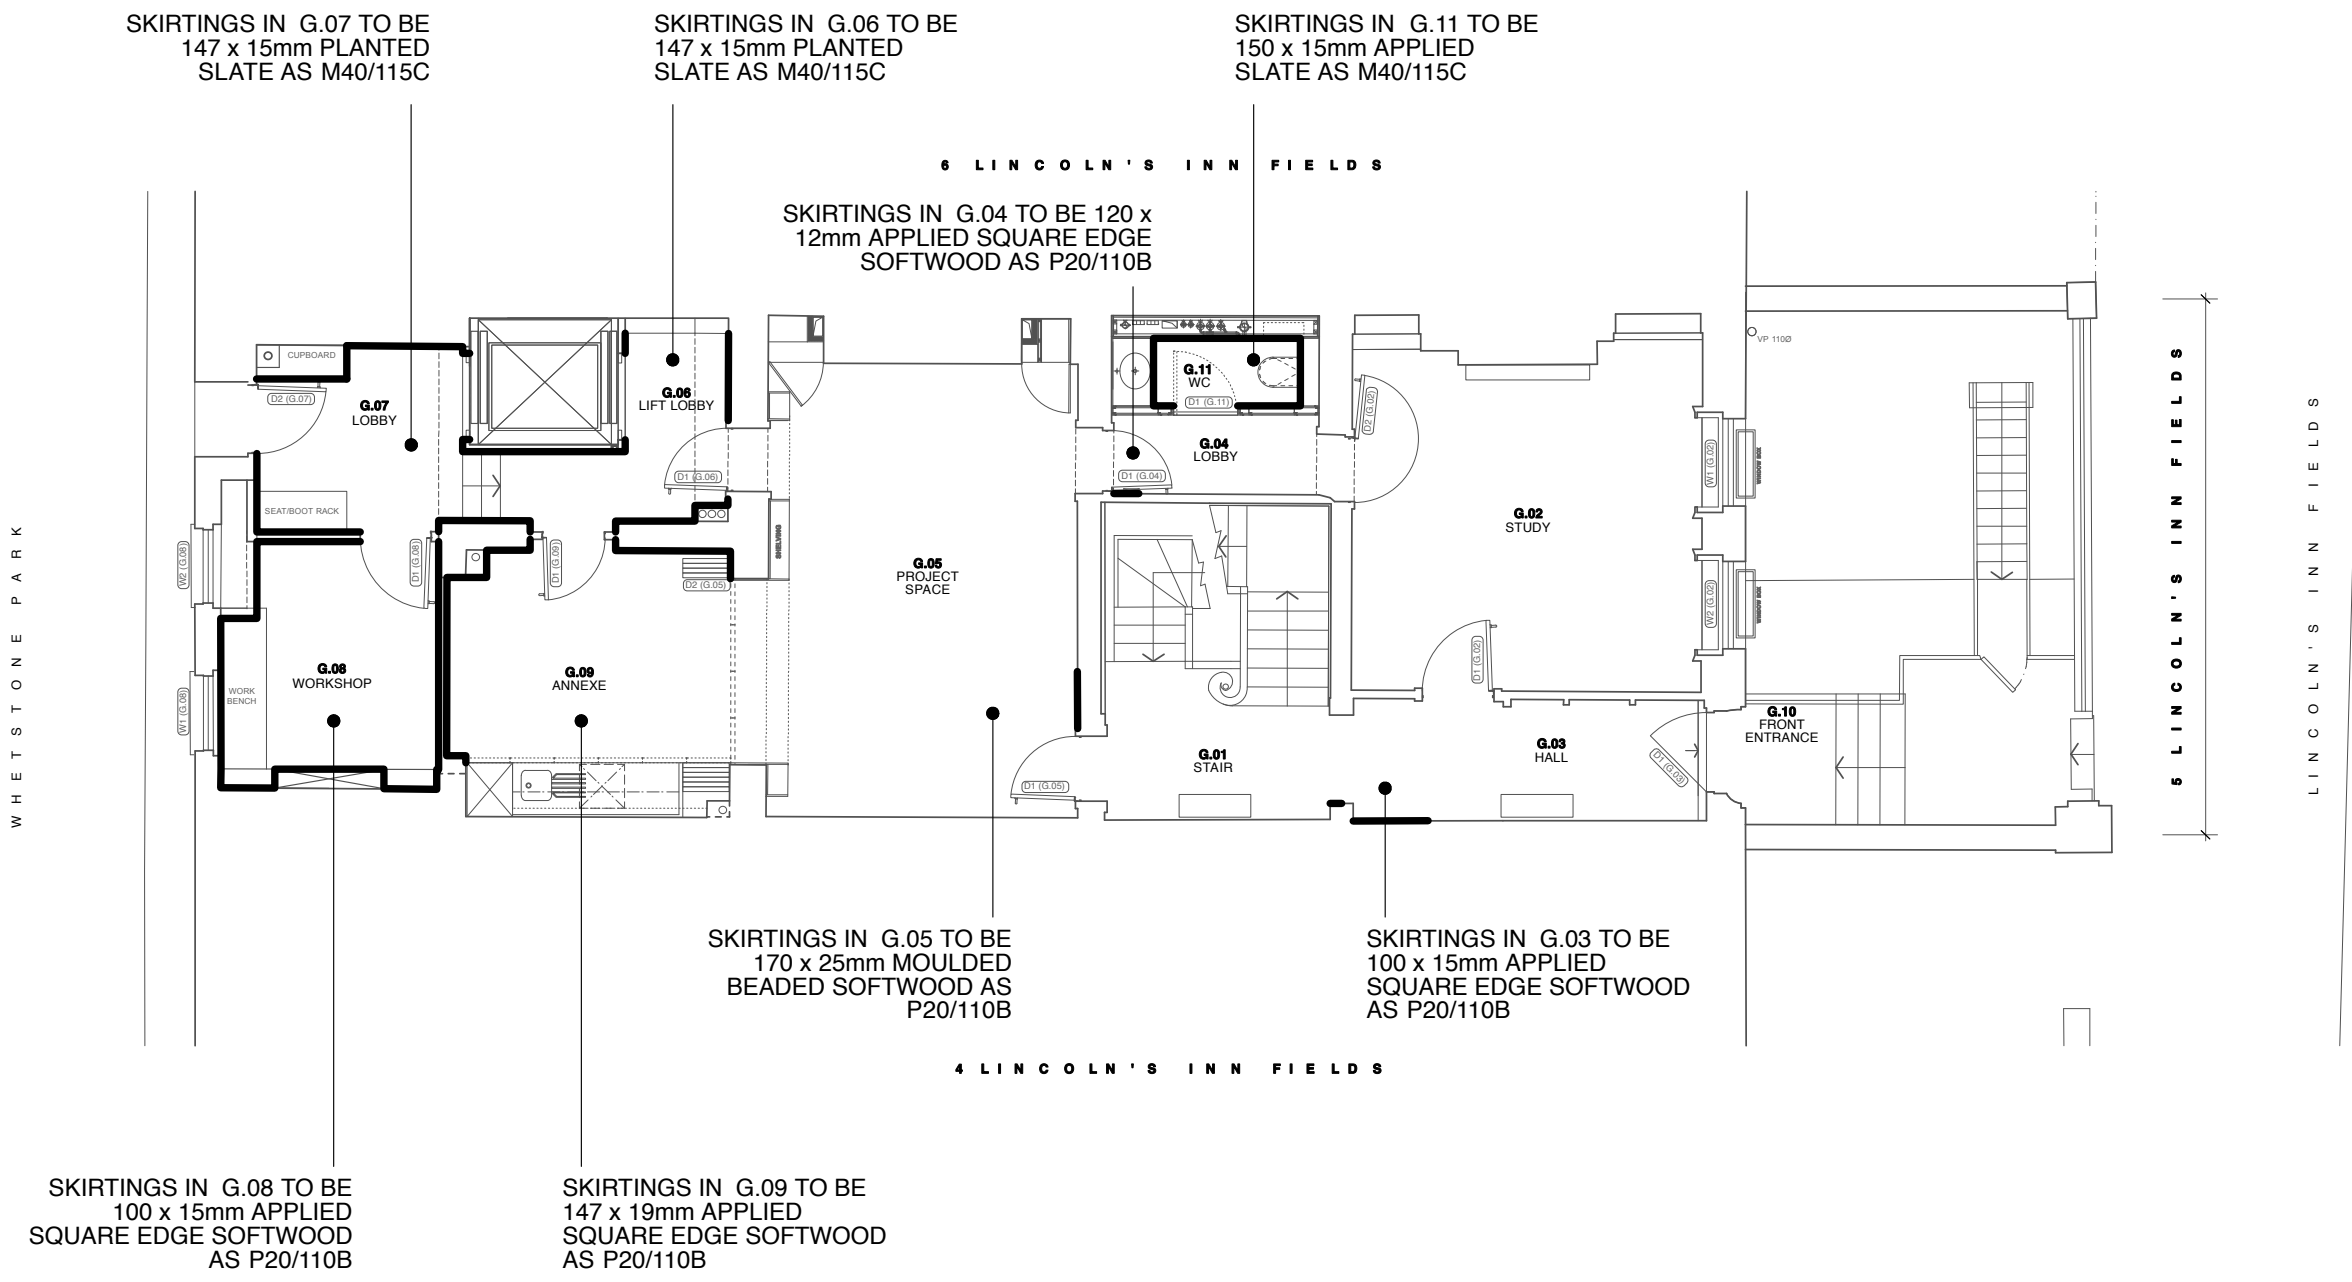

T2 ISSUED FOR TENDER SR AJ 09.12.10
 REV NO: REV DETAILS: BY: CHKD: DATE:

TENDER
 DO NOT SCALE OFF THIS DRAWING

BURRELL . FOLEY . FISCHER . LLP
 BURRELL FOLEY FISCHER LLP ARCHITECTS & URBAN DESIGNERS
 YORK CENTRAL 70-78 YORK WAY N1 9AG
 TEL 020 7713 5333 FAX 020 7713 5444 E-MAIL: mff@bff-architects.co.uk
 WEB: www.bff-architects.co.uk

JOB: 5 LINCOLN'S INN FIELDS LONDON WC2

FOR: PRIVATE CLIENT

AT: 5 LINCOLN'S INN FIELDS LONDON WC2

DRAWING TITLE: GROUND FLOOR PLAN SKIRTINGS

DATE: 09.12.10	SCALE: 1:100@A3 1:50@A1
DRAWN BY: SR	CHECKED BY: AJ
JOB NO.: BFF/1019	DWG NO.: AL(42)222.T2

THIS DRAWING IS BASED ON DIMENSIONAL SURVEY INFORMATION PROVIDED BY OTHERS. THE ARCHITECT CANNOT ACCEPT RESPONSIBILITY FOR THE ACCURACY OF THIS SURVEY INFORMATION.

THIS DRAWING SHOULD BE READ IN CONJUNCTION WITH ALL RELEVANT DRAWINGS, SPECIFICATIONS, SCHEDULES AND OTHER CONTRACT INFORMATION ISSUED BY THE ARCHITECT, STRUCTURAL ENGINEER, SERVICES ENGINEER AND ANY OTHER CONSULTANT EMPLOYED OR RETAINED BY THE EMPLOYER IN RESPECT OF THESE WORKS.

IN THE CASE OF NEW WORKS, ALL DIMENSIONS SHOWN ARE TO THE FACE OF MASONRY METAL OR TIMBER STUD FRAMING, OR THE CENTRE LINE OF STRUCTURAL STEEL MEMBERS, UNLESS NOTED OTHERWISE.

DO NOT SCALE FROM THIS DRAWING.

REPORT ANY DISCREPANCIES, CONFLICTS, ERRORS OR OMISSIONS TO THE CA AND SEEK DIRECTIONS BEFORE PROCEEDING.

CONFIRM ALL DIMENSIONS AND LEVELS ON SITE PRIOR TO COMMENCING WORK. IF IN DOUBT ASK!

THIS DRAWING REMAINS THE COPYRIGHT OF **BURRELL FOLEY FISCHER LLP**

—————
 DENOTES NEW LENGTHS OF SKIRTING ONLY.

EXISTING SKIRTINGS (WHICH ARE ONLY TO BE REDECORATED) ARE NOT SHOWN.)


SKIRTINGS IN 1.07 TO BE 140 x 19mm PAINTED SQUARE EDGE SOFTWOOD AS P20/110B

SKIRTINGS IN 1.06 TO BE 220 x 19mm BEADED SOFTWOOD TO MATCH EXISTING BENEATH WINDOW AS P20/110B

SKIRTINGS IN 1.04 TO BE 130 x 15mm APPLIED SQUARE EDGE SOFTWOOD AS P20/110B

SKIRTINGS IN 1.05 TO BE 150 x 18mm APPLIED SQUARE EDGE SOFTWOOD AS P20/110B

SKIRTINGS IN 1.02 TO BE 120 x 15mm APPLIED SQUARE EDGE SOFTWOOD AS P20/110B

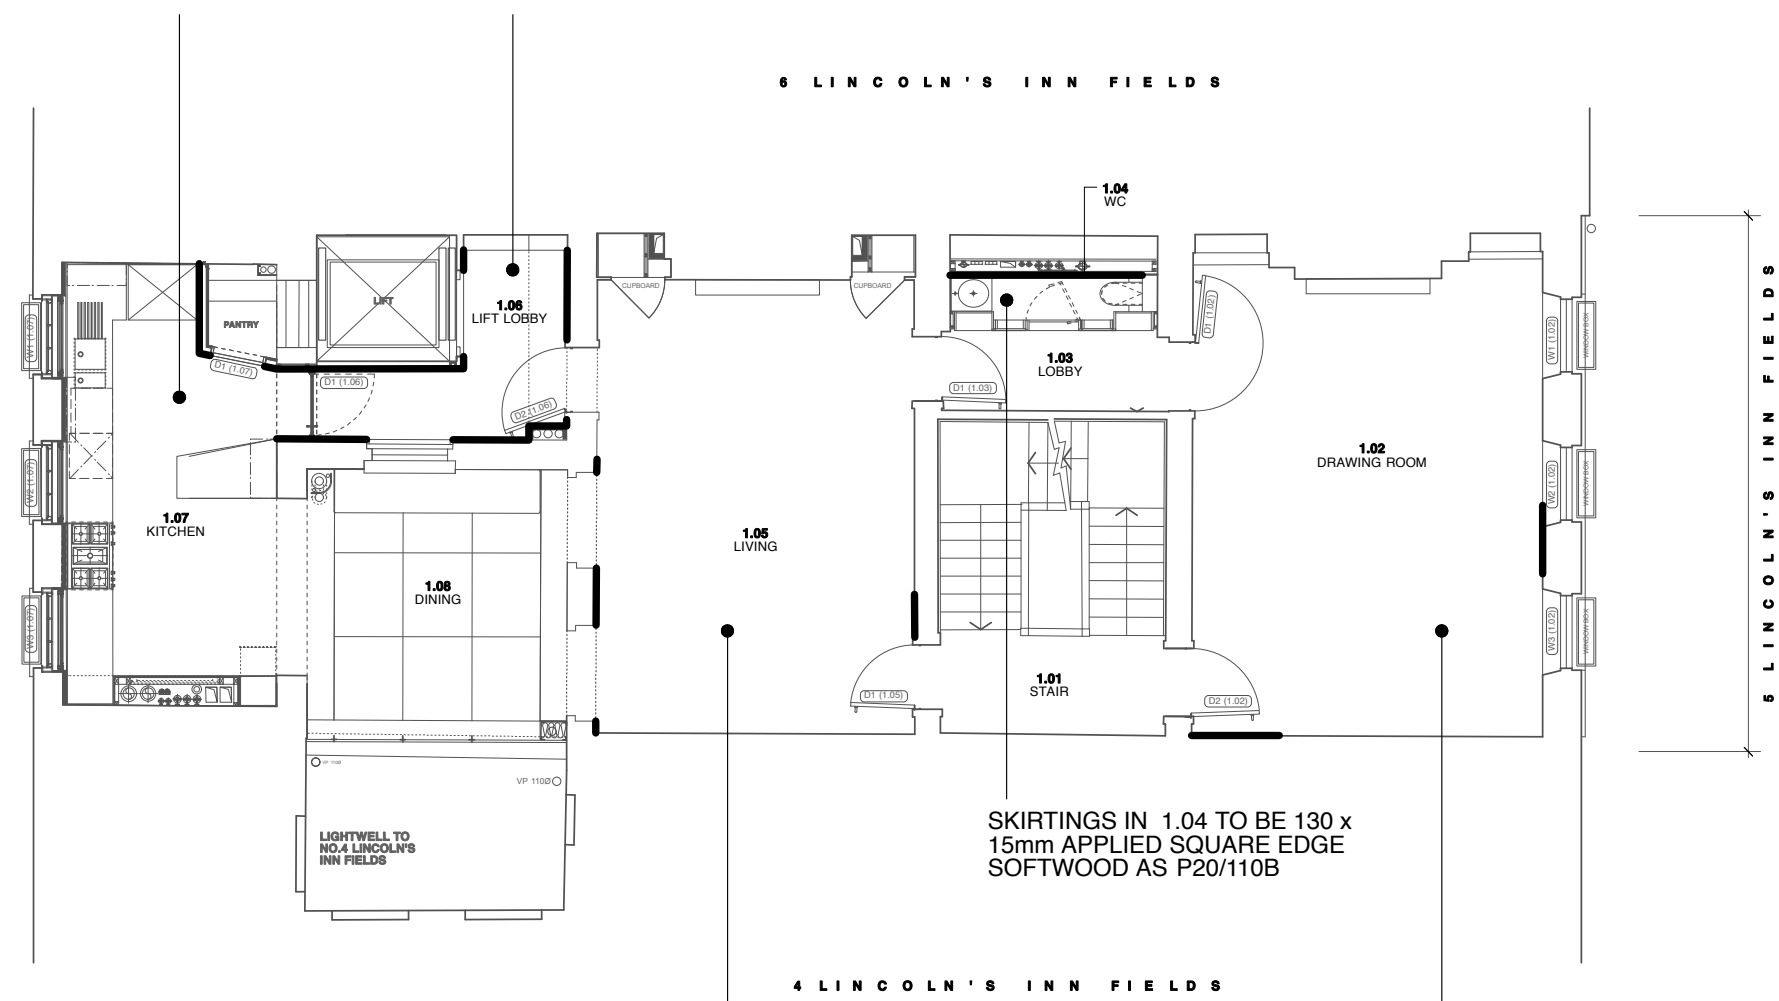

T2 ISSUED FOR TENDER SR AJ 09.12.10
 REV NO: REV DETAILS: BY: CHKD: DATE:

TENDER
 DO NOT SCALE OFF THIS DRAWING

BURRELL . FOLEY . FISCHER . LLP
 BURRELL FOLEY FISCHER LLP ARCHITECTS & URBAN DESIGNERS
 YORK CENTRAL 70-78 YORK WAY N1 9AG
 TEL 020 7713 5333 FAX 020 7713 5444 E-MAIL: mff@bff-architects.co.uk
 WEB: www.bff-architects.co.uk

JOB: 5 LINCOLNS INN FIELDS LONDON WC2

FOR: PRIVATE CLIENT

AT: 5 LINCOLNS INN FIELDS LONDON WC2

DRAWING TITLE: FIRST FLOOR PLAN SKIRTINGS

DATE: 09.12.10	SCALE: 1:100@A3 1:50@A1
DRAWN BY: SR	CHECKED BY: AJ
JOB NO.: BFF/1019	DWG NO.: AL(42)223.T2

THIS DRAWING IS BASED ON DIMENSIONAL SURVEY INFORMATION PROVIDED BY OTHERS. THE ARCHITECT CANNOT ACCEPT RESPONSIBILITY FOR THE ACCURACY OF THIS SURVEY INFORMATION.

THIS DRAWING SHOULD BE READ IN CONJUNCTION WITH ALL RELEVANT DRAWINGS, SPECIFICATIONS, SCHEDULES AND OTHER CONTRACT INFORMATION ISSUED BY THE ARCHITECT, STRUCTURAL ENGINEER, SERVICES ENGINEER AND ANY OTHER CONSULTANT EMPLOYED OR RETAINED BY THE EMPLOYER IN RESPECT OF THESE WORKS.

IN THE CASE OF NEW WORKS, ALL DIMENSIONS SHOWN ARE TO THE FACE OF MASONRY METAL OR TIMBER STUD FRAMING, OR THE CENTRE LINE OF STRUCTURAL STEEL MEMBERS, UNLESS NOTED OTHERWISE.

DO NOT SCALE FROM THIS DRAWING.

REPORT ANY DISCREPANCIES, CONFLICTS, ERRORS OR OMISSIONS TO THE CA AND SEEK DIRECTIONS BEFORE PROCEEDING.

CONFIRM ALL DIMENSIONS AND LEVELS ON SITE PRIOR TO COMMENCING WORK. IF IN DOUBT ASK!


THIS DRAWING REMAINS THE COPYRIGHT OF **BURRELL FOLEY FISCHER LLP**

SKIRTINGS IN 2.08 TO BE 100 x 19mm SQUARE EDGE SOFTWOOD AS P20/110B

SKIRTINGS IN 2.07 TO BE 220 x 19mm BEADED SOFTWOOD AS P20/110B TO MATCH EXISTING BENEATH WINDOW

— DENOTES NEW LENGTHS OF SKIRTING ONLY.

EXISTING SKIRTINGS (WHICH ARE ONLY TO BE REDECORATED) ARE NOT SHOWN.)

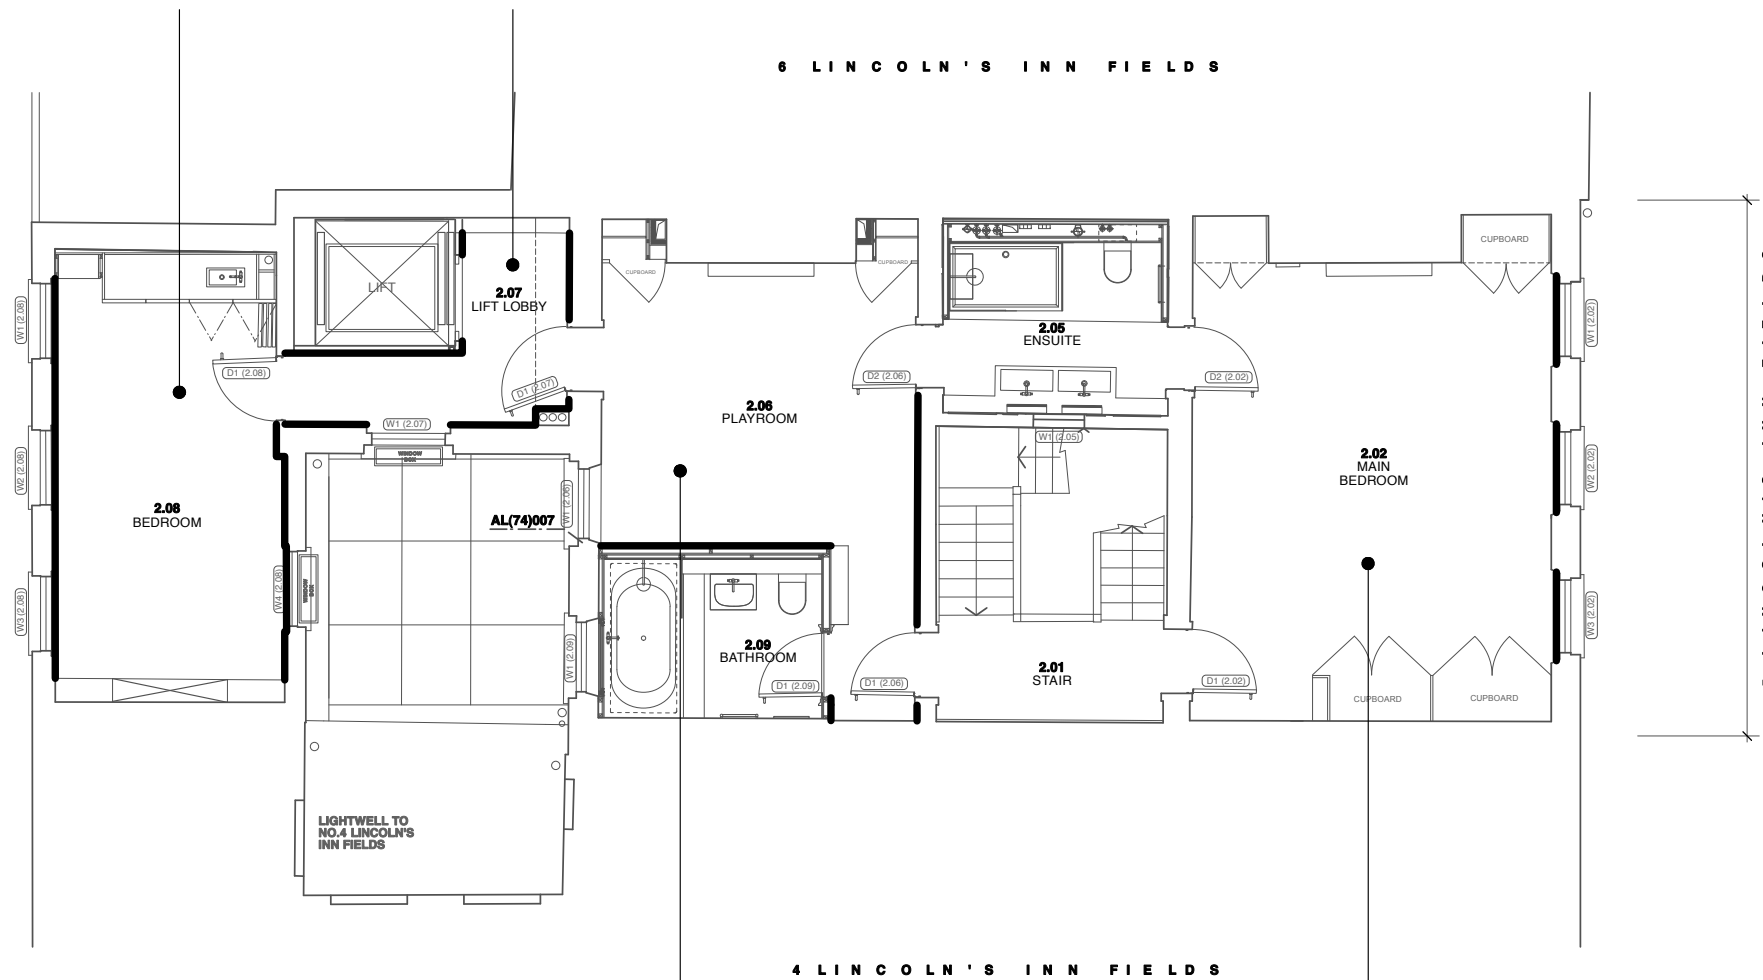

SKIRTINGS IN 2.06 TO BE 100 x 12mm SQUARE EDGE SOFTWOOD AS P20/110B

SKIRTINGS IN 2.02 TO BE 100 x 19mm PENCIL ROUND SOFTWOOD AS P20/110B

T2 ISSUED FOR TENDER SR AJ 09.12.10
 REV NO: REV DETAILS: BY: CHKD: DATE:

TENDER
 DO NOT SCALE OFF THIS DRAWING

BURRELL . FOLEY . FISCHER . LLP
 BURRELL FOLEY FISCHER LLP ARCHITECTS & URBAN DESIGNERS
 YORK CENTRAL 70-78 YORK WAY N1 9AG
 TEL 020 7713 5333 FAX 020 7713 5444 E-MAIL: mff@bff-architects.co.uk
 WEB: www.bff-architects.co.uk

JOB: 5 LINCOLNS INN FIELDS LONDON WC2

FOR: PRIVATE CLIENT

AT: 5 LINCOLNS INN FIELDS LONDON WC2

DRAWING TITLE: SECOND FLOOR PLAN SKIRTINGS

DATE: 09.12.10	SCALE: 1:100@A3 1:50@A1
DRAWN BY: SR	CHECKED BY: AJ
JOB NO.: BFF/1019	DWG NO.: AL(42)224.T2

THIS DRAWING IS BASED ON DIMENSIONAL SURVEY INFORMATION PROVIDED BY OTHERS. THE ARCHITECT CANNOT ACCEPT RESPONSIBILITY FOR THE ACCURACY OF THIS SURVEY INFORMATION.

THIS DRAWING SHOULD BE READ IN CONJUNCTION WITH ALL RELEVANT DRAWINGS, SPECIFICATIONS, SCHEDULES AND OTHER CONTRACT INFORMATION ISSUED BY THE ARCHITECT, STRUCTURAL ENGINEER, SERVICES ENGINEER AND ANY OTHER CONSULTANT EMPLOYED OR RETAINED BY THE EMPLOYER IN RESPECT OF THESE WORKS.

IN THE CASE OF NEW WORKS, ALL DIMENSIONS SHOWN ARE TO THE FACE OF MASONRY METAL OR TIMBER STUD FRAMING, OR THE CENTRE LINE OF STRUCTURAL STEEL MEMBERS, UNLESS NOTED OTHERWISE.

DO NOT SCALE FROM THIS DRAWING.

REPORT ANY DISCREPANCIES, CONFLICTS, ERRORS OR OMISSIONS TO THE CA AND SEEK DIRECTIONS BEFORE PROCEEDING.

CONFIRM ALL DIMENSIONS AND LEVELS ON SITE PRIOR TO COMMENCING WORK. IF IN DOUBT ASK!

THIS DRAWING REMAINS THE COPYRIGHT OF **BURRELL FOLEY FISCHER LLP**

—
DENOTES NEW LENGTHS OF SKIRTING ONLY.


EXISTING SKIRTINGS (WHICH ARE ONLY TO BE REDECORATED) ARE NOT SHOWN.)

SKIRTINGS IN 3.10 TO BE 100 x 19mm PENCIL ROUND SOFTWOOD AS P20/110B

SKIRTINGS IN 3.07 TO BE 100 x 19mm PENCIL ROUND SOFTWOOD AS P20/110B

SKIRTINGS IN 3.08 TO BE 100 x 19mm PENCIL ROUND SOFTWOOD AS P20/110B

5 LINCOLN'S INN FIELDS

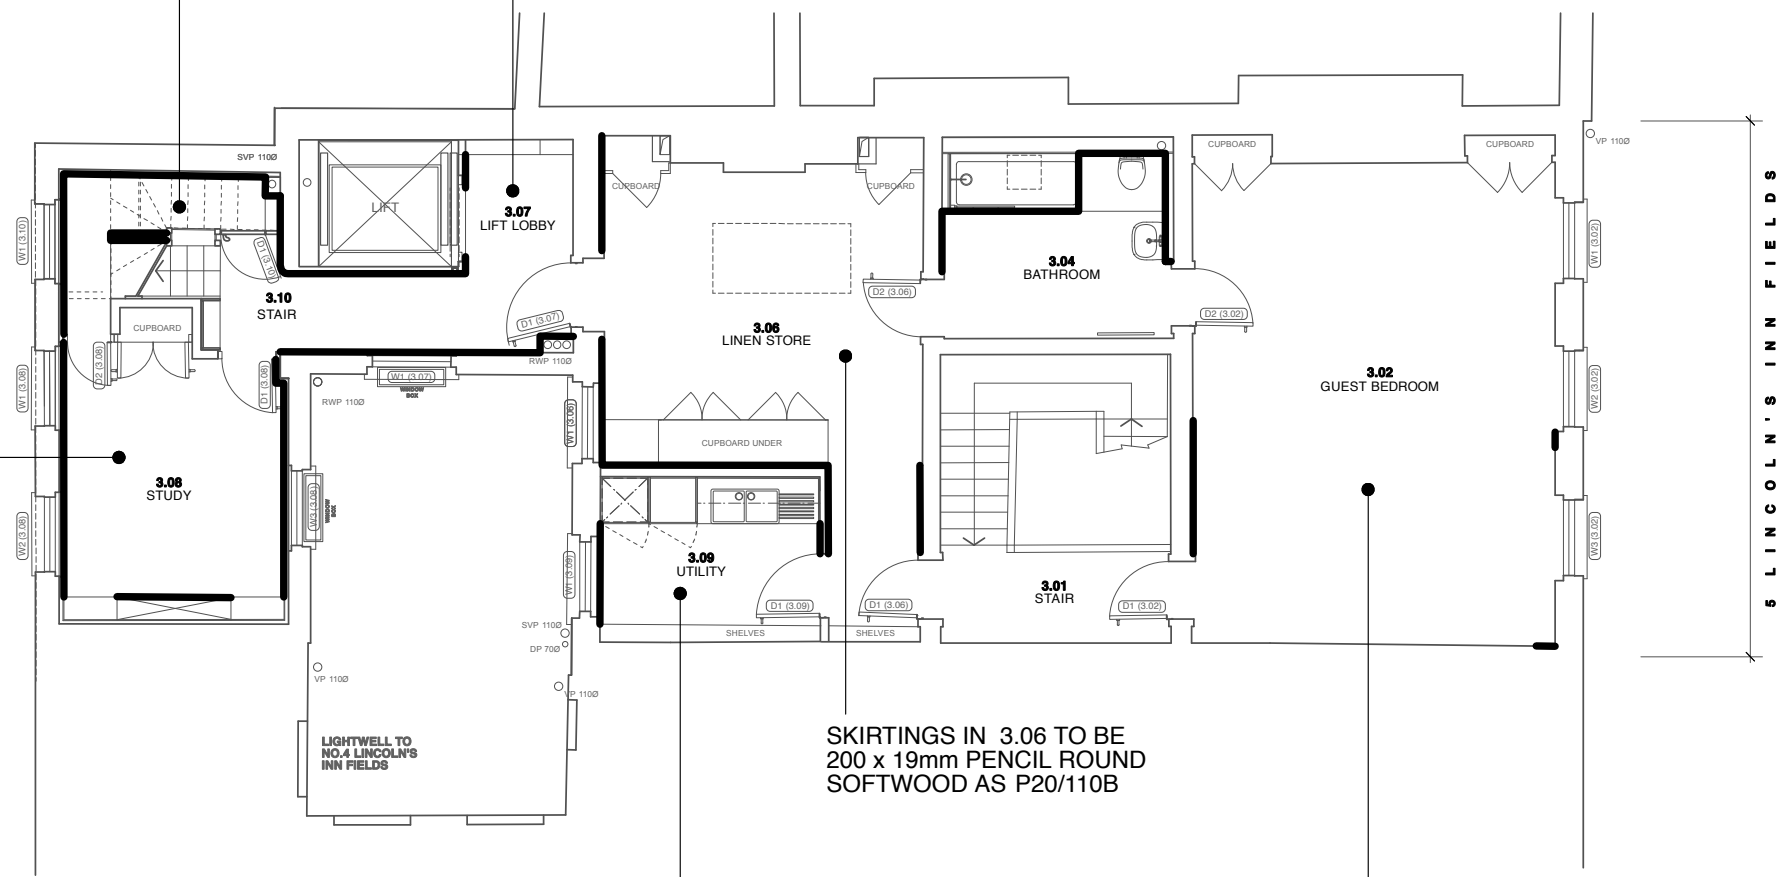

4 LINCOLN'S INN FIELDS

SKIRTINGS IN 3.06 TO BE 200 x 19mm PENCIL ROUND SOFTWOOD AS P20/110B

SKIRTINGS IN 3.09 TO BE 150 x 19mm SQUARE EDGE SOFTWOOD AS P20/110B

SKIRTINGS IN 3.02 TO BE 220 x 19mm PENCIL ROUND SOFTWOOD AS P20/110B

T2 ISSUED FOR TENDER SR AJ 09.12.10
REV NO: REV DETAILS: BY: CHKD: DATE:

TENDER
DO NOT SCALE OFF THIS DRAWING

BURRELL . FOLEY . FISCHER . LLP
BURRELL FOLEY FISCHER LLP ARCHITECTS & URBAN DESIGNERS
YORK CENTRAL 70-78 YORK WAY N1 9AG
TEL 020 7713 5333 FAX 020 7713 5444 E-MAIL mff@bff-architects.co.uk
WEB www.bff-architects.co.uk

JOB: 5 LINCOLNS INN FIELDS LONDON WC2

FOR: PRIVATE CLIENT

AT: 5 LINCOLNS INN FIELDS LONDON WC2

DRAWING TITLE: 3RD FLOOR PLAN SKIRTINGS

DATE: 09.12.10	SCALE: 1:100@A3 1:50@A1
DRAWN BY: SR	CHECKED BY: AJ
JOB NO.: BFF/1019	DWG NO.: AL(42)225.T2

THIS DRAWING IS BASED ON DIMENSIONAL SURVEY INFORMATION PROVIDED BY OTHERS. THE ARCHITECT CANNOT ACCEPT RESPONSIBILITY FOR THE ACCURACY OF THIS SURVEY INFORMATION.

THIS DRAWING SHOULD BE READ IN CONJUNCTION WITH ALL RELEVANT DRAWINGS, SPECIFICATIONS, SCHEDULES AND OTHER CONTRACT INFORMATION ISSUED BY THE ARCHITECT, STRUCTURAL ENGINEER, SERVICES ENGINEER AND ANY OTHER CONSULTANT EMPLOYED OR RETAINED BY THE EMPLOYER IN RESPECT OF THESE WORKS.

IN THE CASE OF NEW WORKS, ALL DIMENSIONS SHOWN ARE TO THE FACE OF MASONRY, METAL OR TIMBER STUD FRAMING, OR THE CENTRE LINE OF STRUCTURAL STEEL MEMBERS, UNLESS NOTED OTHERWISE.

DO NOT SCALE FROM THIS DRAWING.

REPORT ANY DISCREPANCIES, CONFLICTS, ERRORS OR OMISSIONS TO THE CA AND SEEK DIRECTIONS BEFORE PROCEEDING.


CONFIRM ALL DIMENSIONS AND LEVELS ON SITE PRIOR TO COMMENCING WORK. IF IN DOUBT ASK!

THIS DRAWING REMAINS THE COPYRIGHT OF **BURRELL FOLEY FISCHER LLP**

SKIRTINGS IN R.01 TO BE
100 x 19mm SQUARE EDGE
OAK AS P20/120

SKIRTINGS IN R.06 TO BE
100 x 19mm PAINTED
SQUARE EDGE SOFTWOOD
AS P20/110B

—
DENOTES NEW LENGTHS
OF SKIRTING ONLY.

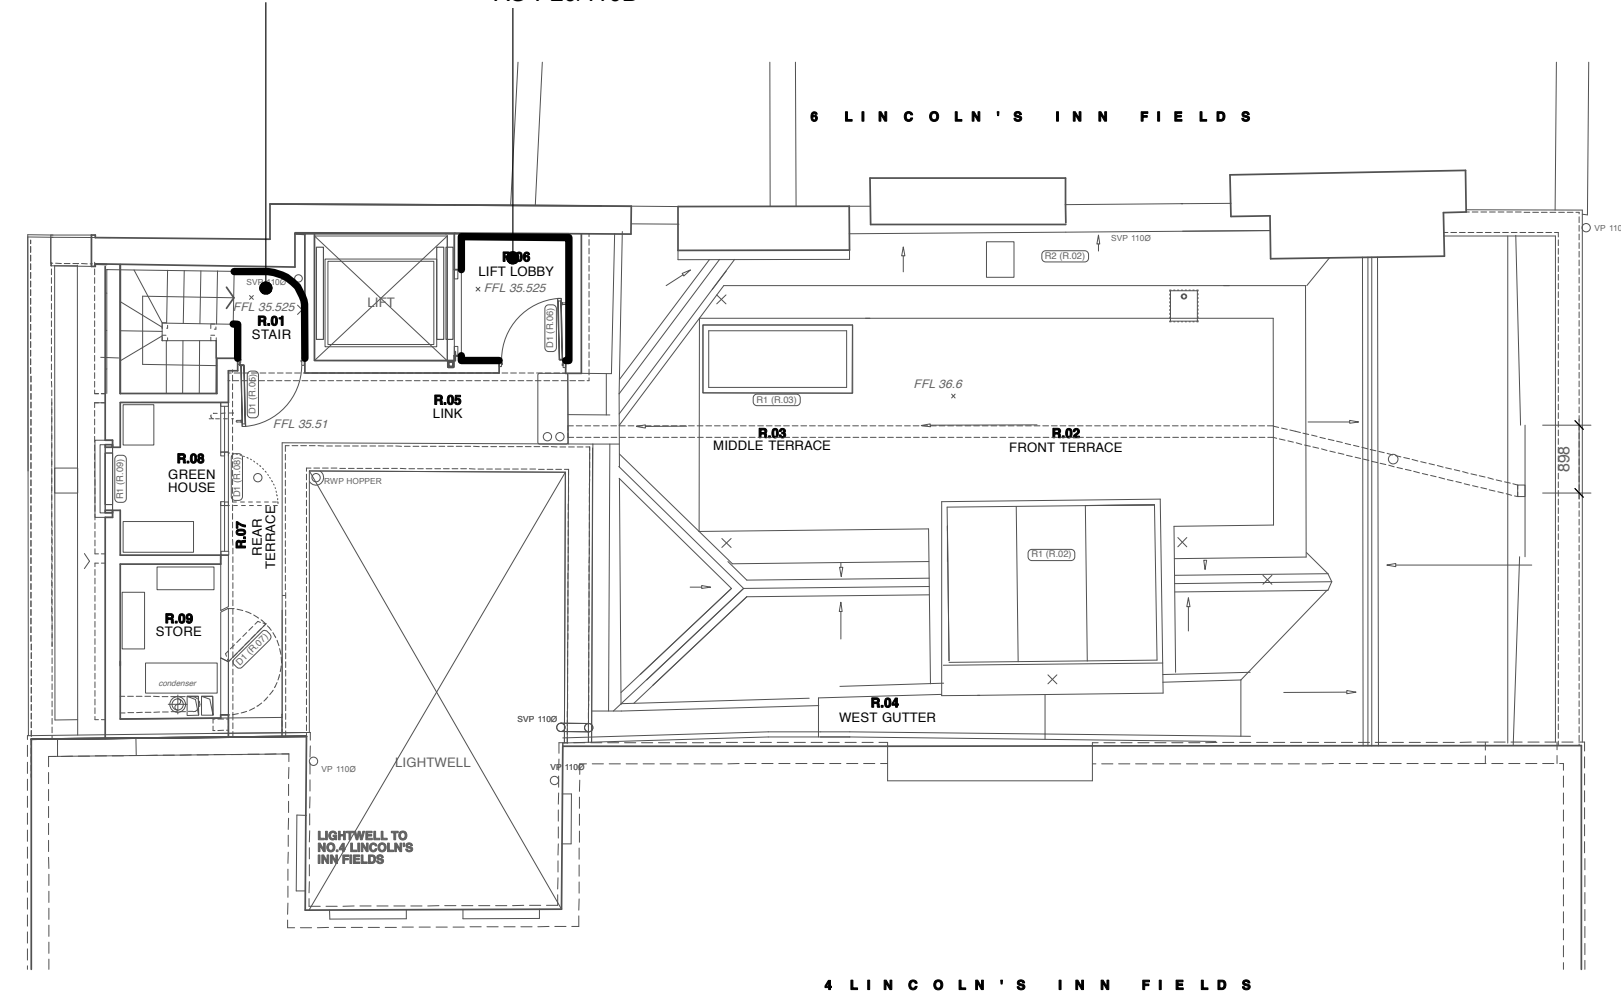

T2 ISSUED FOR TENDER SR AJ 09.12.10
REV NO: REV DETAILS: BY: CHKD: DATE:

TENDER
DO NOT SCALE OFF THIS DRAWING

BURRELL . FOLEY . FISCHER . LLP
BURRELL FOLEY FISCHER LLP ARCHITECTS & URBAN DESIGNERS
YORK CENTRAL 70-78 YORK WAY N1 9AG
TEL 020 7713 5333 FAX 020 7713 5444 E-MAIL mff@bfi-architects.co.uk
WEB www.bfi-architects.co.uk

JOB: 5 LINCOLNS INN FIELDS LONDON WC2

FOR: PRIVATE CLIENT

AT: 5 LINCOLNS INN FIELDS LONDON WC2

DRAWING TITLE: ROOF TERRACE PLAN SKIRTINGS

DATE: 09.12.10	SCALE: 1:100@A3 1:50@A1
DRAWN BY: SR	CHECKED BY: AJ
JOB NO. BFF/1019	DWG NO. AL(42)226.T2