

THIS DRAWING IS BASED ON DIMENSIONAL SURVEY INFORMATION PROVIDED BY OTHERS. THE ARCHITECT CANNOT ACCEPT RESPONSIBILITY FOR THE ACCURACY OF THIS SURVEY INFORMATION.

THIS DRAWING SHOULD BE READ IN CONJUNCTION WITH ALL RELEVANT DRAWINGS, SPECIFICATIONS, SCHEDULES AND OTHER CONTRACT INFORMATION ISSUED BY THE ARCHITECT, STRUCTURAL ENGINEER, SERVICES ENGINEER AND ANY OTHER CONSULTANT EMPLOYED OR RETAINED BY THE EMPLOYER IN RESPECT OF THESE WORKS.

IN THE CASE OF NEW WORKS, ALL DIMENSIONS SHOWN ARE TO THE FACE OF MASONRY, METAL OR TIMBER STUD FRAMING, OR THE CENTRE LINE OF STRUCTURAL STEEL MEMBERS, UNLESS NOTED OTHERWISE.

DO NOT SCALE FROM THIS DRAWING.

REPORT ANY DISCREPANCIES, CONFLICTS, ERRORS OR OMISSIONS TO THE CA AND SEEK DIRECTIONS BEFORE PROCEEDING.

CONFIRM ALL DIMENSIONS AND LEVELS ON SITE PRIOR TO COMMENCING WORK. IF IN DOUBT ASK!

THIS DRAWING REMAINS THE COPYRIGHT OF BURRELL FOLEY FISCHER LLP

— DENOTES NEW LENGTHS OF SKIRTING ONLY.

EXISTING SKIRTINGS (WHICH ARE ONLY TO BE REDECORATED) ARE NOT SHOWN.

TO BE READ IN CONJUNCTION WITH INTERNAL ROOM ELEVATIONS (SERIES 42, 73 & 74) & JOINERY DETAILS


SKIRTINGS IN 1.07 TO BE 140 x 15mm FLUSH PAINTED SQUARE EDGE SOFTWOOD AS **P20/110A**

SKIRTINGS IN 1.06 TO BE 220 x 19mm BEADED SOFTWOOD TO MATCH EXISTING BENEATH WINDOW AS **P20/110B**

SKIRTINGS IN 1.04 TO BE 130 x 15mm APPLIED SQUARE EDGE SOFTWOOD AS **P20/110B**

SKIRTINGS IN 1.05 TO BE 150 x 18mm APPLIED SQUARE EDGE SOFTWOOD AS **P20/110B**

SKIRTINGS IN 1.02 TO BE 120 x 15mm APPLIED SQUARE EDGE SOFTWOOD AS **P20/110B**

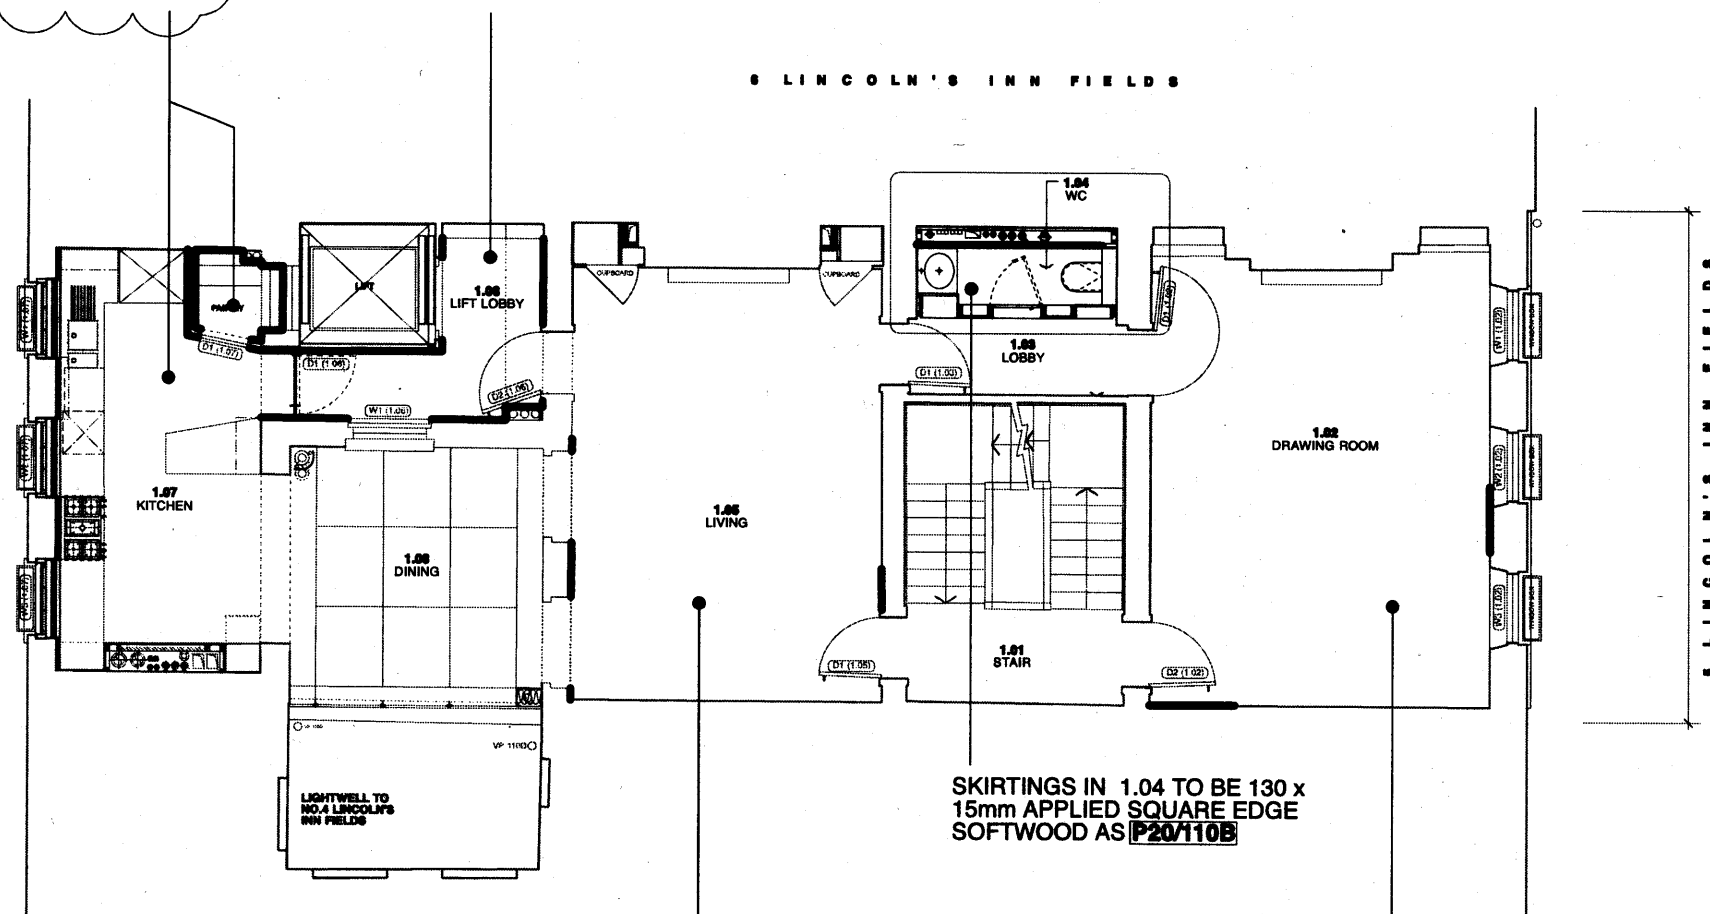

C2	ISSUED FOR DISCHARGE OF PLANNING CONDITIONS APPROVAL SKIRTINGS TO BE FLUSH IN PANTRY & 1.07 KITCHEN	FWD SF	10.04.11
C1	ISSUED FOR CONSTRUCTION	FWD SF	10.03.11
T3	ISSUED FOR TENDER PANTRY SKIRTING ADDED	FWD SF	12.01.11
T2	ISSUED FOR TENDER	SR AJ	09.12.10
REV NO:	REV DETAILS	BY:	CHKD: DATE

CONSTRUCTION
DO NOT SCALE OFF THIS DRAWING

BURRELL . FOLEY . FISCHER . LLP
BURRELL FOLEY FISCHER LLP ARCHITECTS & URBAN DESIGNERS
CARLOW HOUSE CARLOW STREET LONDON NW1 7LJ
TEL 020 7765 8868 FAX 020 7765 8868
WWW.BFF-ARCHITECTS.CO.UK

JOB: 5 LINCOLNS INN FIELDS

FOR: PRIVATE CLIENT

AT: 5 LINCOLNS INN FIELDS

DRAWING TITLE:
FIRST FLOOR PLAN
SKIRTINGS

DATE:	09.12.10	SCALE:	1:100@A3 1:50@A1
DRAWN BY:	SR	CHECKED BY:	AJ
JOB NO.	BFF/1019	DWG NO.	AL(42)223.C2

Copyright

THIS DRAWING IS BASED ON DIMENSIONAL SURVEY INFORMATION PROVIDED BY OTHERS. THE ARCHITECT CANNOT ACCEPT RESPONSIBILITY FOR THE ACCURACY OF THIS SURVEY INFORMATION.

THIS DRAWING SHOULD BE READ IN CONJUNCTION WITH ALL RELEVANT DRAWINGS, SPECIFICATIONS, SCHEDULES AND OTHER CONTRACT INFORMATION ISSUED BY THE ARCHITECT, STRUCTURAL ENGINEER, SERVICES ENGINEER AND ANY OTHER CONSULTANT EMPLOYED OR RETAINED BY THE EMPLOYER IN RESPECT OF THESE WORKS.

IN THE CASE OF NEW WORKS, ALL DIMENSIONS SHOWN ARE TO THE FACE OF MASONRY, METAL OR TIMBER STUD FRAMING, OR THE CENTRE LINE OF STRUCTURAL STEEL MEMBERS, UNLESS NOTED OTHERWISE.

DO NOT SCALE FROM THIS DRAWING.

REPORT ANY DISCREPANCIES, CONFLICTS, ERRORS OR OMISSIONS TO THE CA AND SEEK DIRECTIONS BEFORE PROCEEDING.


CONFIRM ALL DIMENSIONS AND LEVELS ON SITE PRIOR TO COMMENCING WORK. IF IN DOUBT ASK!

THIS DRAWING REMAINS THE COPYRIGHT OF BURRELL FOLEY FISCHER LLP

— DENOTES NEW LENGTHS OF SKIRTING ONLY.

EXISTING SKIRTINGS (WHICH ARE ONLY TO BE REDECORATED) ARE NOT SHOWN.)

TO BE READ IN CONJUNCTION WITH INTERNAL ROOM ELEVATIONS (SERIES 42, 73 & 74) & JOINERY DETAILS

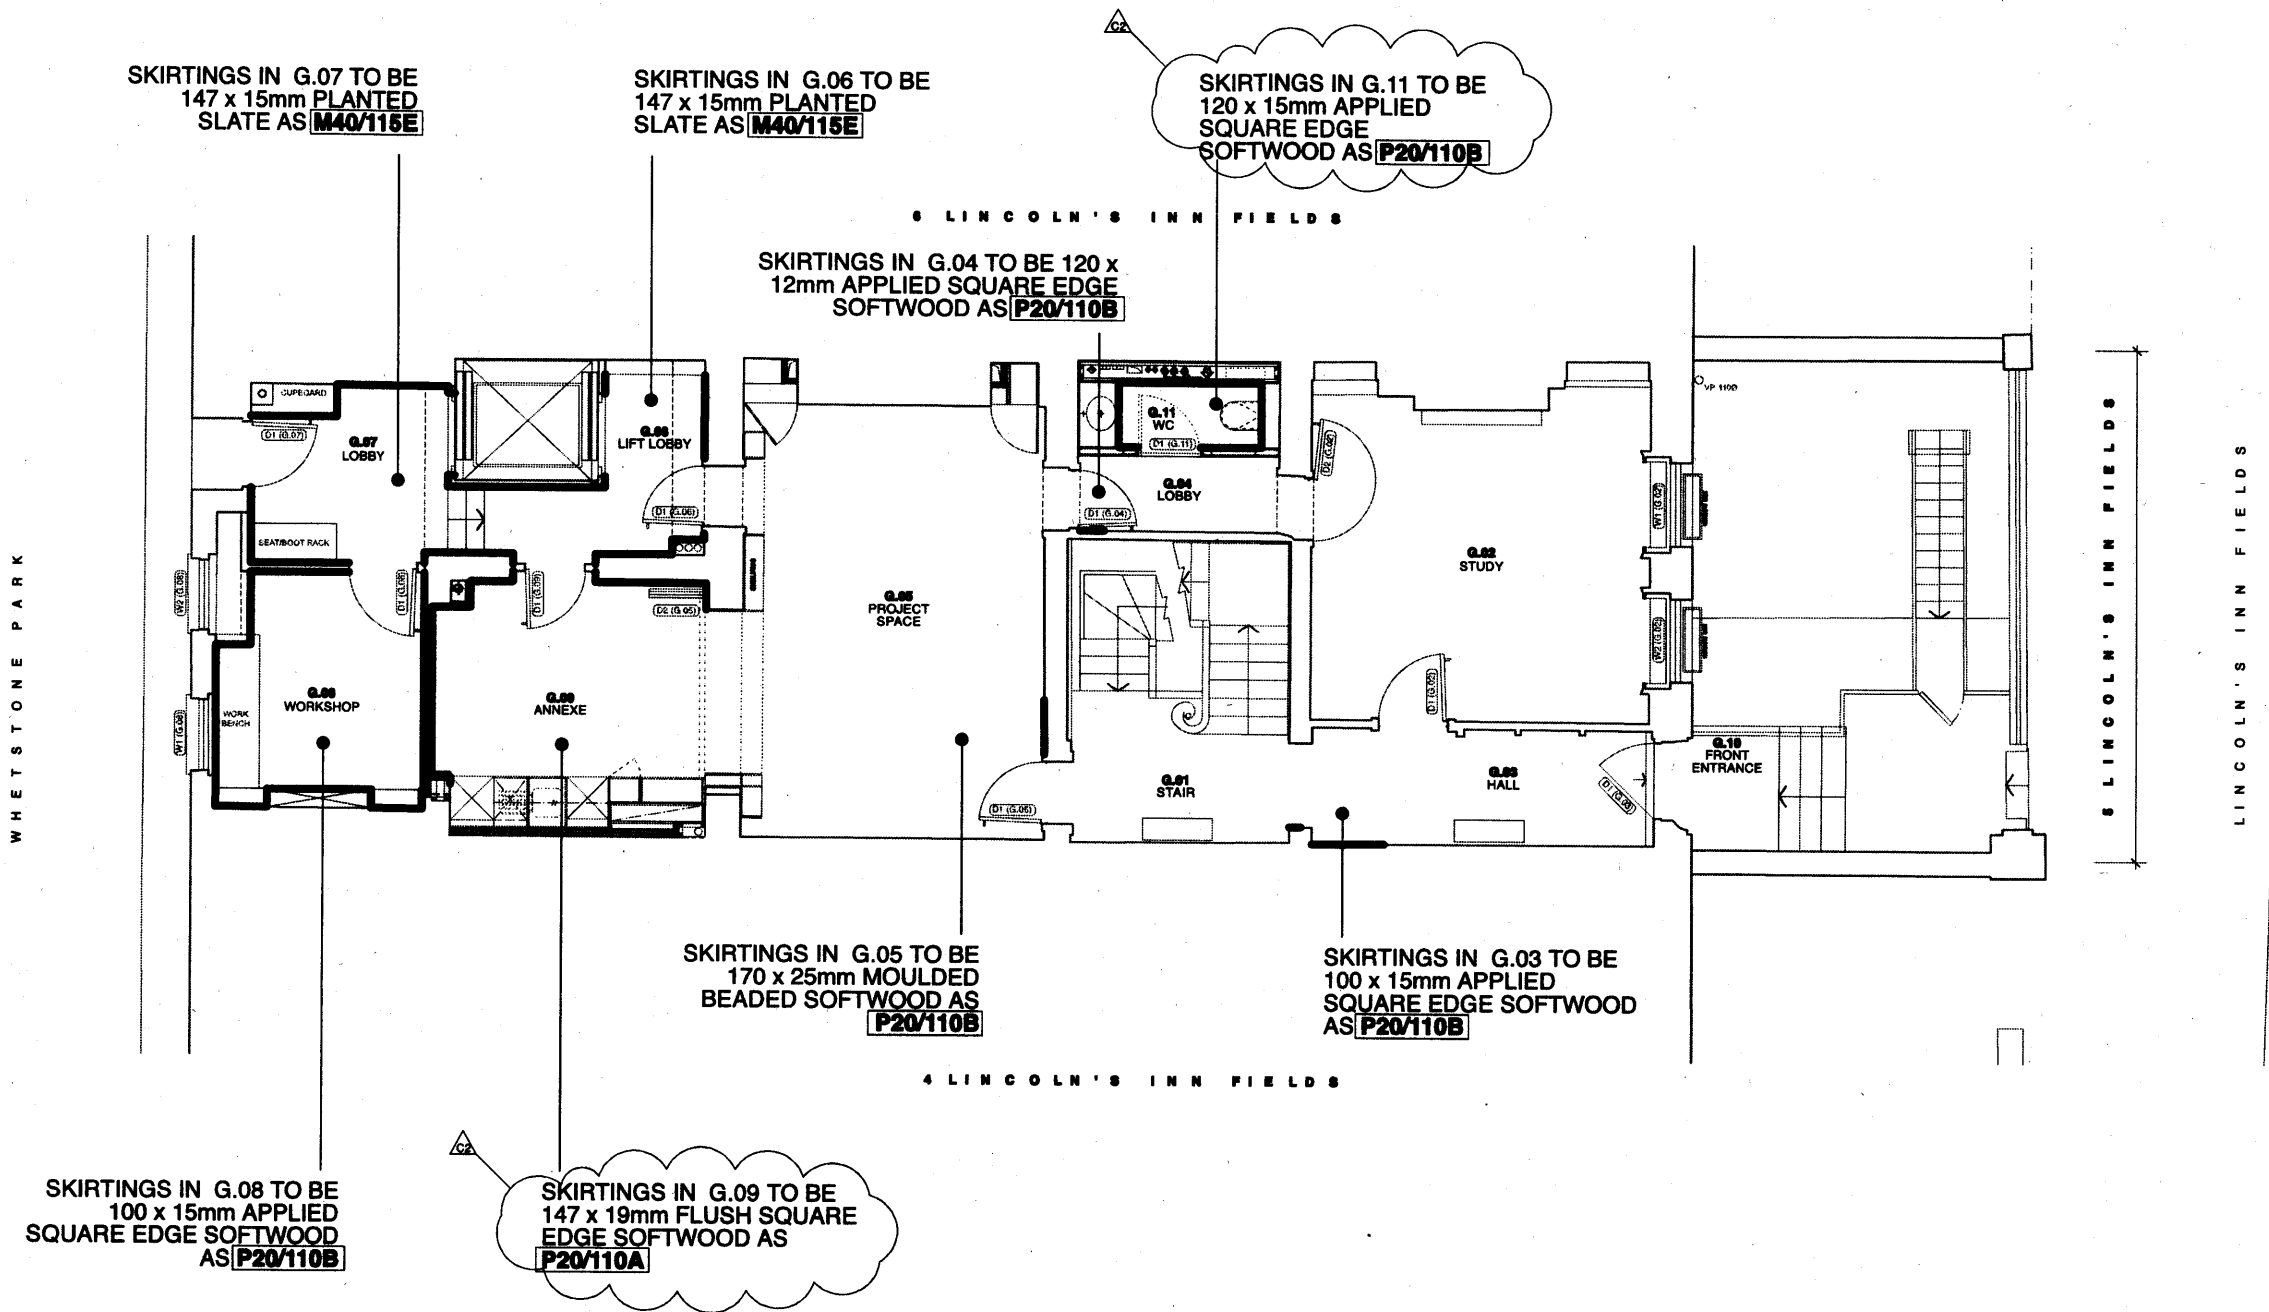

C2	ISSUED FOR PLANNING DISCHARGE OF FWD SF 19.04.11 CONDITION APPROVAL SKIRTING IN G.11 TO BE 120mm THK & ANNEXE SKIRTING TO BE FLUSH.
C1	ISSUED FOR CONSTRUCTION ADDED FWD SF 12.01.11 TIMBER SKIRTINGS TO G.11 IN LIEU OF CHARTED SLATE SKIRTING.
T3	ISSUED FOR TENDER SLATE SKIRTING FWD SF 12.01.11 SPEC. REVISED G.11 SLATE SKIRTING THICKNESS REDUCED TO 10mm
T2	ISSUED FOR TENDER SR AJ 09.12.10
REV NO:	REV DETAILS: BY: CHD DATE:

CONSTRUCTION
DO NOT SCALE OFF THIS DRAWING

BURRELL . FOLEY . FISCHER . LLP
BURRELL FOLEY FISCHER LLP ARCHITECTS & URBAN DESIGNERS
CARROW HOUSE CARLOW STREET LONDON NW1 7JH
TEL 020 7799 8888 SAME MAIL@BFFARCHITECTS.CO.UK
WEB WWW.BFFARCHITECTS.CO.UK

JOB: 5 LINCOLNS INN FIELDS LONDON WC2
FOR: PRIVATE CLIENT
AT: 5 LINCOLNS INN FIELDS

DRAWING TITLE GROUND FLOOR PLAN SKIRTINGS	
DATE: 09.12.10	SCALE: 1:100@A3 1:50@A1
DRAWN BY: SR	CHECKED BY: AJ
JOB NO. BFF/1018	DWG NO. AL(42)222.C2

THIS DRAWING IS BASED ON DIMENSIONAL SURVEY INFORMATION PROVIDED BY OTHERS. THE ARCHITECT CANNOT ACCEPT RESPONSIBILITY FOR THE ACCURACY OF THIS SURVEY INFORMATION.

THIS DRAWING SHOULD BE READ IN CONJUNCTION WITH ALL RELEVANT DRAWINGS, SPECIFICATIONS, SCHEDULES AND OTHER CONTRACT INFORMATION ISSUED BY THE ARCHITECT, STRUCTURAL ENGINEER, SERVICES ENGINEER AND ANY OTHER CONSULTANT EMPLOYED OR RETAINED BY THE EMPLOYER IN RESPECT OF THESE WORKS.

IN THE CASE OF NEW WORKS, ALL DIMENSIONS SHOWN ARE TO THE FACE OF MASONRY, METAL OR TIMBER STUD FRAMING, OR THE CENTRE LINE OF STRUCTURAL STEEL MEMBERS, UNLESS NOTED OTHERWISE.

DO NOT SCALE FROM THIS DRAWING.

REPORT ANY DISCREPANCIES, CONFLICTS, ERRORS OR OMISSIONS TO THE CA AND SEEK DIRECTIONS BEFORE PROCEEDING.

CONFIRM ALL DIMENSIONS AND LEVELS ON SITE PRIOR TO COMMENCING WORK. IF IN DOUBT ASK!

THIS DRAWING REMAINS THE COPYRIGHT OF BURRELL FOLEY FISCHER LLP

— DENOTES NEW LENGTHS OF SKIRTING.


TO BE READ IN CONJUNCTION WITH INTERNAL ROOM ELEVATIONS (SERIES 42, 73 & 74) & JOINERY DETAILS

5 LINCOLN'S INN FIELDS

4 LINCOLN'S INN FIELDS

5 LINCOLN'S INN FIELDS

SKIRTINGS IN B.09 TO BE 65 x 15mm FLUSH PAINTED SQUARE EDGE SOFTWOOD AS P20/110A

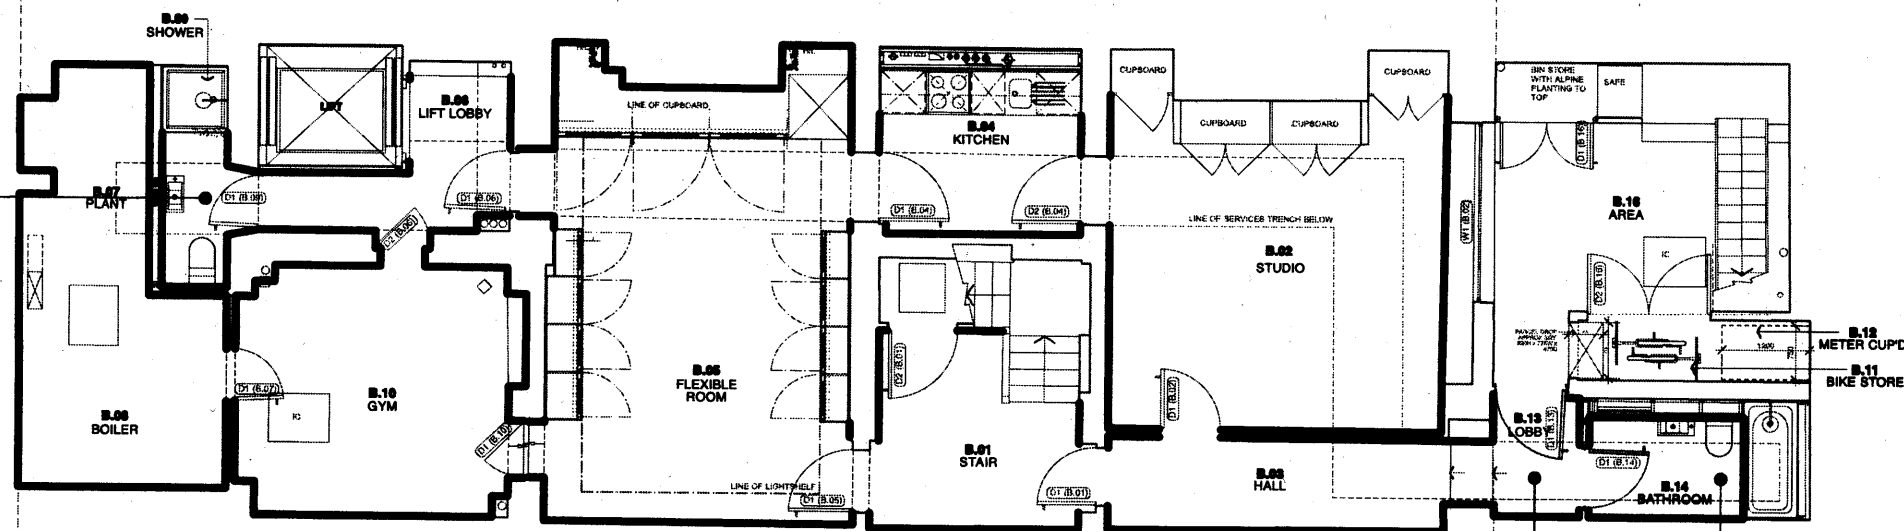

SKIRTINGS IN B.13 TO BE 180 x 18mm APPLIED SQUARE EDGE SOFTWOOD AS P20/110B (HEIGHT TO MATCH RISER - TBC ON SITE) REFER TO AL(42)006

SKIRTINGS IN B.14 TO BE 100 x 15mm FLUSH SQUARE EDGE SOFTWOOD AS P20/110A

NOTES:
SKIRTINGS IN BASEMENT GENERALLY 100 x 15mm APPLIED SQUARE EDGE SOFTWOOD AS P20/110B UNLESS NOTED OTHERWISE


C1	ISSUED FOR CONSTRUCTION	FWD	SF	10.03.11
T2	ISSUED FOR TENDER	SR	AJ	08.12.10
REV NO.	REV DETAILS	BY	CHKD.	DATE

CONSTRUCTION
DO NOT SCALE OFF THIS DRAWING


BURRELL . FOLEY . FISCHER . LLP
BURRELL FOLEY FISCHER LLP ARCHITECTS & URBAN DESIGNERS
CARLOW HOUSE CARLOW STREET LONDON NW1 7LJ
TEL 020 7766 6666 FAX 020 7766 6666
WEB www.bff-architects.co.uk

JOB: 5 LINCOLN'S INN FIELDS
FOR: PRIVATE CLIENT
AT: 5 LINCOLN'S INN FIELDS


DRAWING TITLE: BASEMENT PLAN SKIRTINGS	
DATE: 08.12.10	SCALE: 1:100@A3 1:50@A1
DRAWN BY: SR	CHECKED BY: AJ
JOB NO.: BFF/1019	DWG NO.: AL(42)221.C1

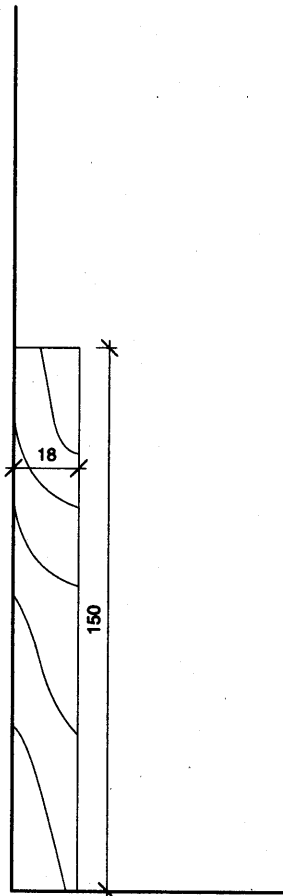


ROOM 1.05 LIVING ROOM
APPLIED SQUARE EDGE
SW PAINTED SKIRTING

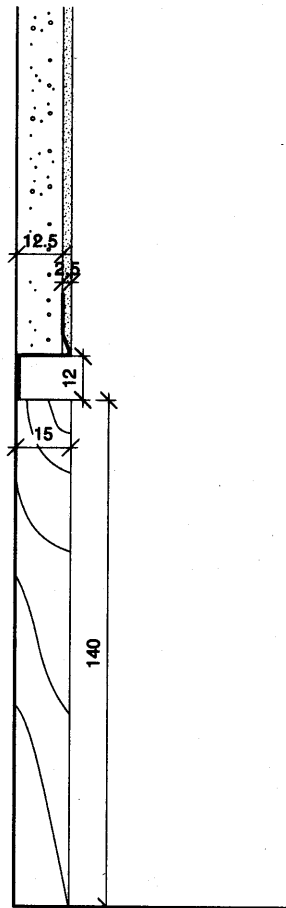


ROOM 1.07 MAIN KITCHEN
FLUSH SQUARE EDGE
SW PAINTED SKIRTING

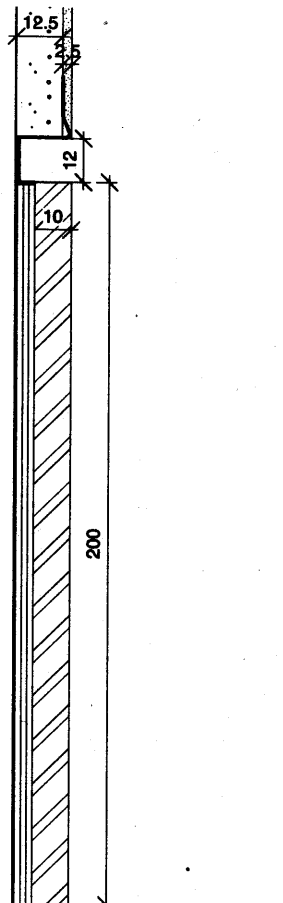


ROOM 2.09 BATHROOM
FLUSH SQUARE EDGE
SLATE SKIRTING

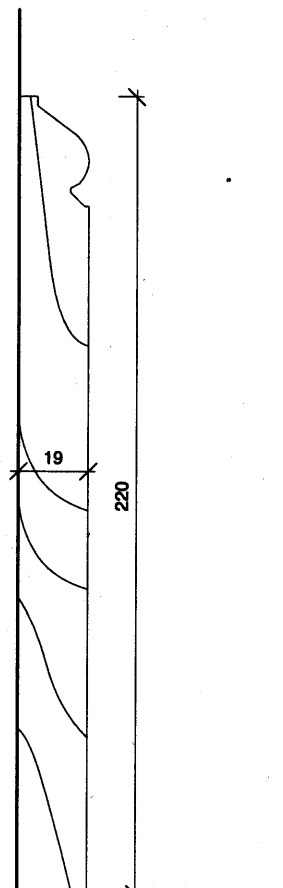


**ROOMS 1.06 LIFT LOBBY &
2.07 LIFT LOBBY**
APPLIED SW MOULDED BEAD PROFILE
SKIRTING TO MATCH EXISTING SKIRTING
BENEATH WINDOW W1(2.07)

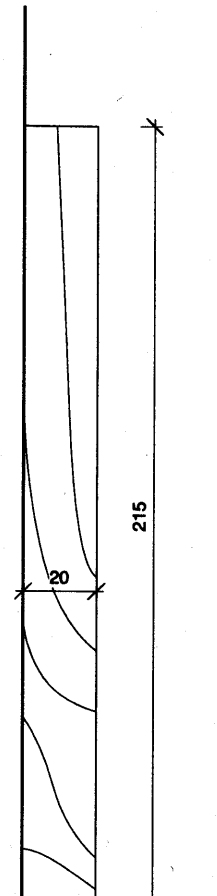


ROOM 3.04 BATHROOM
APPLIED SQUARE EDGE
SW PAINTED SKIRTING
AS P20/110B

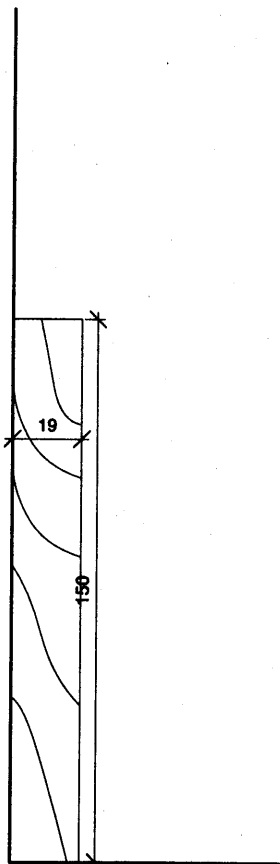


ROOM 3.09 UTILITY ROOM
APPLIED SQUARE EDGE
SW PAINTED SKIRTING

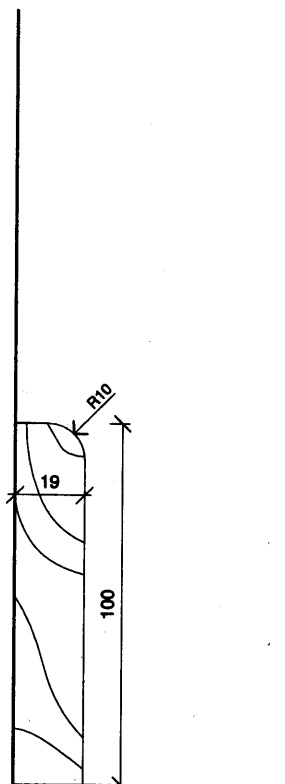


**ROOMS 3.07 LIFT LOBBY, 3.10 STAIR,
3.11 UNDER STAIR CUPBOARD &
3.08 STUDY UTILITY ROOM**
APPLIED PENCIL ROUNDED SW PAINTED
SKIRTING

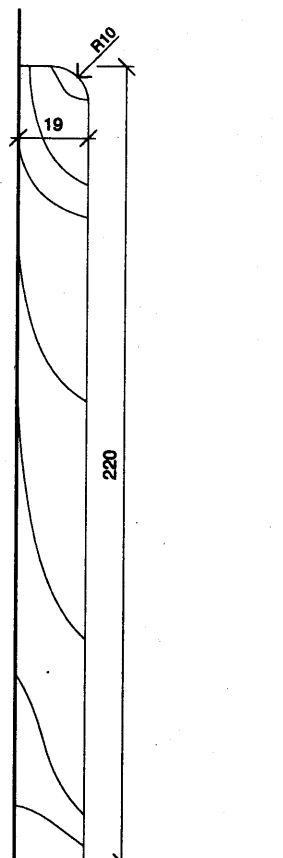

**ROOMS 3.02 GUEST BEDROOM &
3.06 LINEN STORE**
APPLIED PENCIL ROUNDED SW
PAINTED SKIRTING

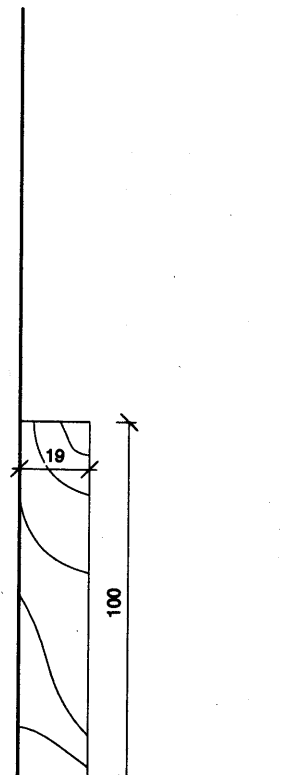

**ROOMS 2.08 BEDROOM &
R.06 LIFT LOBBY**
APPLIED SQUARE EDGE SW
PAINTED SKIRTING

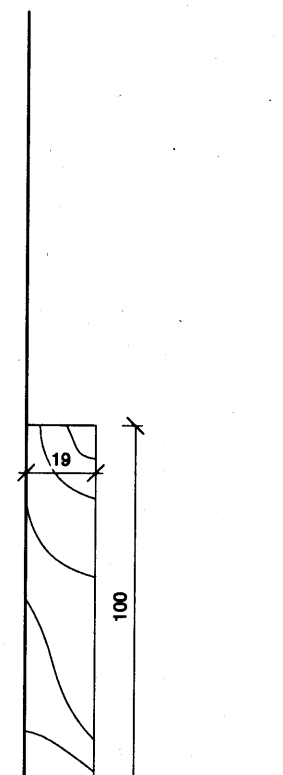

ROOM R.01 STAIR
APPLIED SQUARE EDGE
OAK SKIRTING AS P20/120

THIS DRAWING IS BASED ON DIMENSIONAL SURVEY INFORMATION PROVIDED BY OTHERS. THE ARCHITECT CANNOT ACCEPT RESPONSIBILITY FOR THE ACCURACY OF THIS SURVEY INFORMATION.

THIS DRAWING SHOULD BE READ IN CONJUNCTION WITH ALL RELEVANT DRAWINGS, SPECIFICATIONS, SCHEDULES AND OTHER CONTRACT INFORMATION ISSUED BY THE ARCHITECT, STRUCTURAL ENGINEER, SERVICES ENGINEER AND ANY OTHER CONSULTANT EMPLOYED OR RETAINED BY THE EMPLOYER IN RESPECT OF THESE WORKS.

IN THE CASE OF NEW WORKS, ALL DIMENSIONS SHOWN ARE TO THE FACE OF MASONRY, METAL OR TIMBER STUD FRAMING, OR THE CENTRE LINE OF STRUCTURAL STEEL MEMBERS, UNLESS NOTED OTHERWISE.

DO NOT SCALE FROM THIS DRAWING.

REPORT ANY DISCREPANCIES, CONFLICTS, ERRORS OR OMISSIONS TO THE CA AND SEEK DIRECTIONS BEFORE PROCEEDING.

CONFIRM ALL DIMENSIONS AND LEVELS ON SITE PRIOR TO COMMENCING WORK. IF IN DOUBT ASK!

THIS DRAWING REMAINS THE COPYRIGHT OF BURRELL FOLEY FISCHER LLP

**ALSO REFER TO
SKIRTING PLANS
SERIES AL(42)221 -
226**

C1 ISSUED FOR PLANNING DRAWINGS OF CONDITIONS APPROVAL & ISSUED FOR CONSTRUCTION FWD OF 19.04.11

REV NO REV DETAILS BY CHD DATE

CONSTRUCTION

DO NOT SCALE OFF THIS DRAWING

BURRELL . FOLEY . FISCHER . LLP

BURRELL FOLEY FISCHER ARCHITECTS & URBAN DESIGNERS
CARLOW HOUSE CARLOW STREET LONDON NW1 7JH
TEL 020 756 6888 EMAIL info@bfff.co.uk
WEB www.bfff.co.uk

JOB: **5 LINCOLN'S INN FIELDS**

FOR: **PRIVATE CLIENT**

AT: **5 LINCOLN'S INN FIELDS**

DRAWING TITLE: **SKIRTING DETAILS**

DATE: 19.04.11 SCALE: 1:2@A3

DRAWN BY: FWD CHECKED BY: SF

JOB NO: BFF/1019 DWG NO: AA(42)002.C1

Copyright ©

THIS DRAWING IS BASED ON DIMENSIONAL SURVEY INFORMATION PROVIDED BY OTHERS. THE ARCHITECT CANNOT ACCEPT RESPONSIBILITY FOR THE ACCURACY OF THIS SURVEY INFORMATION.

THIS DRAWING SHOULD BE READ IN CONJUNCTION WITH ALL RELEVANT DRAWINGS, SPECIFICATIONS, SCHEDULES AND OTHER CONTRACT INFORMATION ISSUED BY THE ARCHITECT, STRUCTURAL ENGINEER, SERVICES ENGINEER AND ANY OTHER CONSULTANT EMPLOYED OR RETAINED BY THE EMPLOYER IN RESPECT OF THESE WORKS.


IN THE CASE OF NEW WORKS, ALL DIMENSIONS SHOWN ARE TO THE FACE OF MASONRY, METAL OR TIMBER STUD FRAMING, OR THE CENTRE LINE OF STRUCTURAL STEEL MEMBERS, UNLESS NOTED OTHERWISE.

DO NOT SCALE FROM THIS DRAWING.


REPORT ANY DISCREPANCIES, CONFLICTS, ERRORS OR OMISSIONS TO THE CA AND SEEK DIRECTIONS BEFORE PROCEEDING.

CONFIRM ALL DIMENSIONS AND LEVELS ON SITE PRIOR TO COMMENCING WORK. IF IN DOUBT ASK.


THIS DRAWING REMAINS THE COPYRIGHT OF BURRELL FOLEY FISCHER LLP

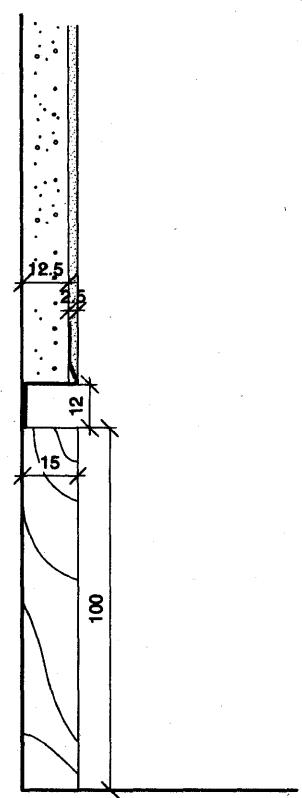


ROOM B.14 BATHROOM
FLUSH SW PAINTED SKIRTING

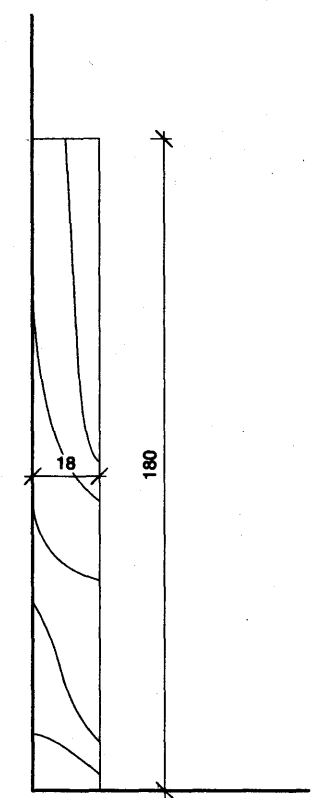


ROOM B.13 LOBBY
APPLIED SW SQUARE EDGE PAINTED SKIRTING

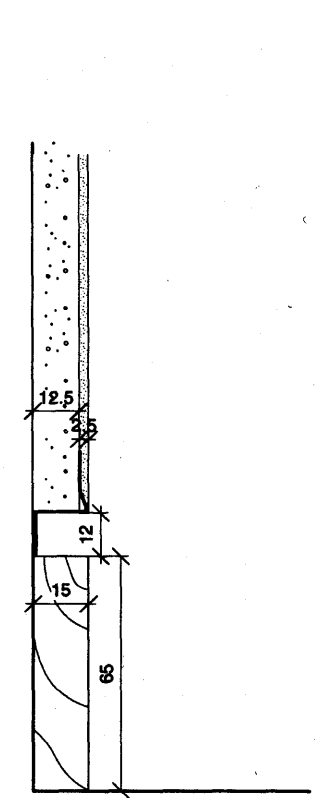


ROOM B.06 SHOWER
FLUSH SW SQUARE EDGE PAINTED SKIRTING

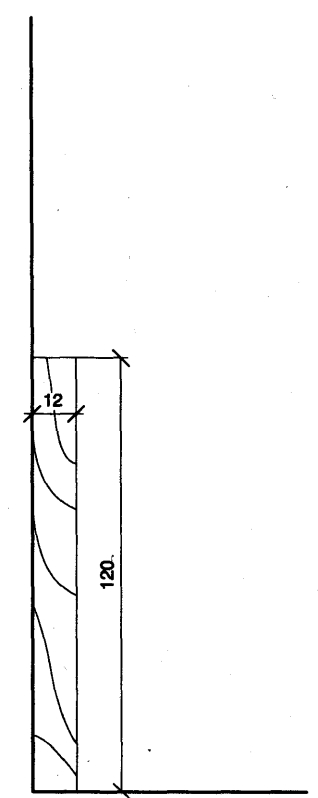


ROOM G.04 LOBBY
APPLIED SW SQUARE EDGE PAINTED SKIRTING

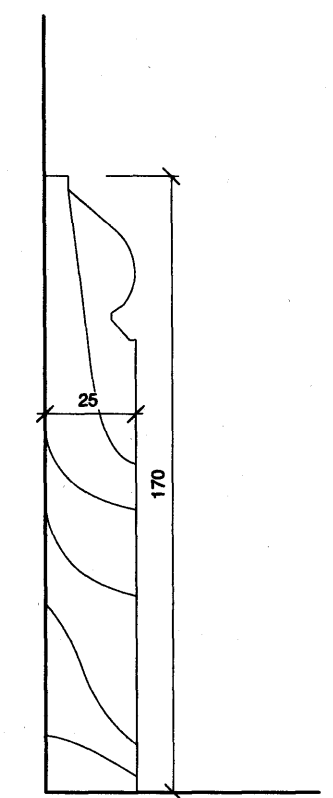


ROOM G.05 LIBRARY
APPLIED SW MOULDED BEAD TO MATCH EXISTING ADJACENT PAINTED SKIRTING

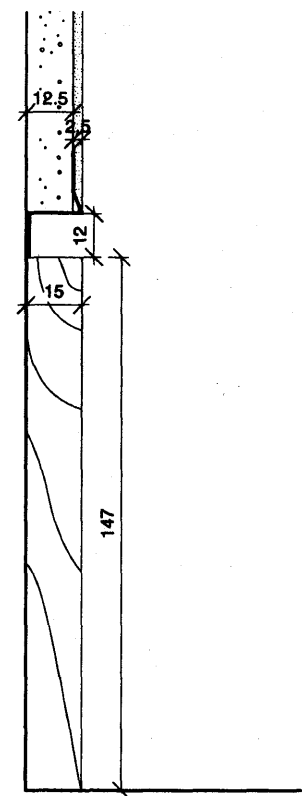


ROOM G.08 ANNEXE
FLUSH SW PAINTED SKIRTING

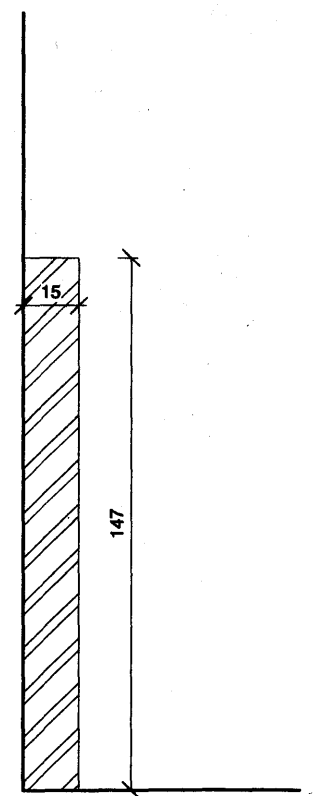


ROOMS G.07 LOBBY & G.06 LIFT LOBBY
APPLIED SLATE SKIRTING

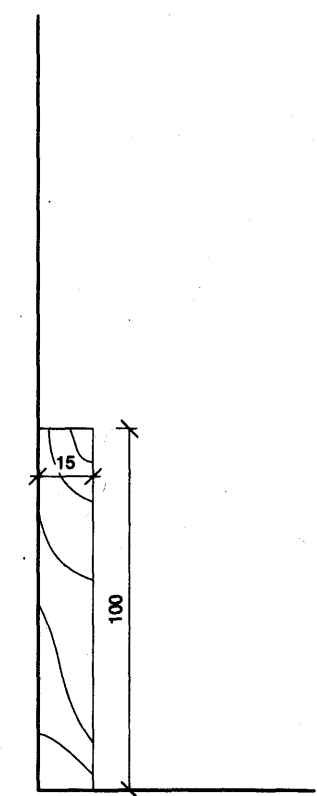

ROOMS G.03 HALL, G.06 WORKSHOP, B10 GYM, B.05 FLEXIBLE ROOM, B.02 STUDIO, B.03 HALL, B.07 PLANT ROOM & B.06 BOILER ROOM
APPLIED SQUARE EDGE SW PAINTED SKIRTING

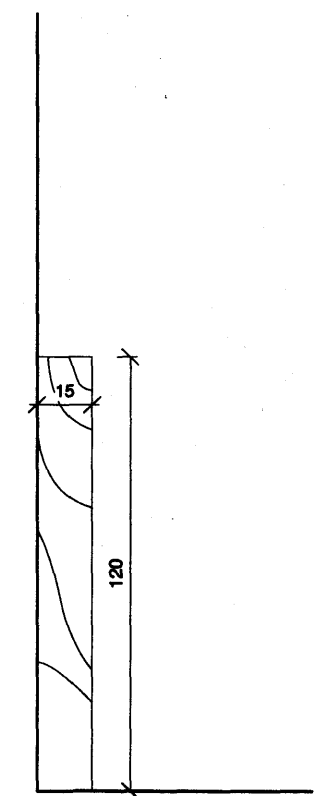

ROOMS G.11 WC & 1.02 DRAWING ROOM
APPLIED SQUARE EDGE SW PAINTED SKIRTING

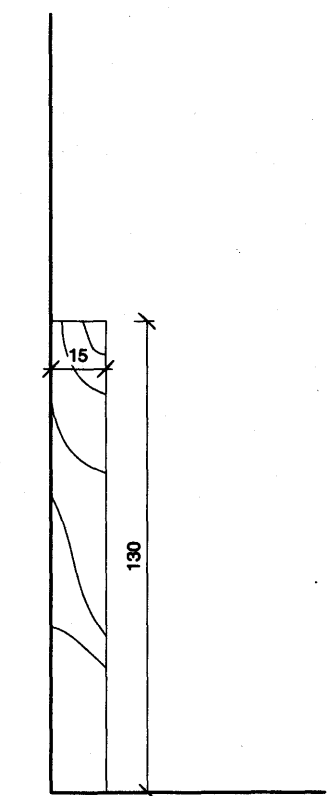

ROOM 1.04 WC
APPLIED SQUARE EDGE SW PAINTED SKIRTING

ALSO REFER TO SKIRTING PLANS SERIES AL(42)221 - 226

C1 RELEVANT FOR PLANNING DEPARTMENT OF CONSTRUCTION APPROVAL & ISSUED FOR CONSTRUCTION FWD SF 19.04.11

REV NO: REV DETAILS BY: CMO: DATE:

CONSTRUCTION
DO NOT SCALE OFF THIS DRAWING

BURRELL . FOLEY . FISCHER . LLP
BURRELL FOLEY FISCHER ARCHITECTS & URBAN DESIGNERS
CARLOW HOUSE CARLOW STREET LONDON W1M 7JH
TEL 020 7756 6886 FAX 020 7756 6887
WWW.BURRELLFOLEYFISCHER.CO.UK

JOB: 5 LINCOLN'S INN FIELDS

FOR: PRIVATE CLIENT

AT: 5 LINCOLN'S INN FIELDS

DRAWING TITLE: SKIRTING DETAILS

DATE: 19.04.11	SCALE: 1:2@A3
DRAWN BY: FWD	CHECKED BY: SF
JOB NO: BFF/1019	DWG NO: AA(42)001.C1

Copyright ©

THIS DRAWING IS BASED ON DIMENSIONAL SURVEY INFORMATION PROVIDED BY OTHERS. THE ARCHITECT CANNOT ACCEPT RESPONSIBILITY FOR THE ACCURACY OF THIS SURVEY INFORMATION.

THIS DRAWING SHOULD BE READ IN CONJUNCTION WITH ALL RELEVANT DRAWINGS, SPECIFICATIONS, SCHEDULES AND OTHER CONTRACT INFORMATION ISSUED BY THE ARCHITECT, STRUCTURAL ENGINEER, SERVICES ENGINEER AND ANY OTHER CONSULTANT EMPLOYED OR RETAINED BY THE EMPLOYER IN RESPECT OF THESE WORKS.

IN THE CASE OF NEW WORKS, ALL DIMENSIONS SHOWN ARE TO THE FACE OF MASONRY, METAL OR TIMBER STUD FRAMING, OR THE CENTRE LINE OF STRUCTURAL STEEL MEMBERS, UNLESS NOTED OTHERWISE.

DO NOT SCALE FROM THIS DRAWING.

REPORT ANY DISCREPANCIES, CONFLICTS, ERRORS OR OMISSIONS TO THE CA AND SEEK DIRECTIONS BEFORE PROCEEDING.

CONFIRM ALL DIMENSIONS AND LEVELS ON SITE PRIOR TO COMMENCING WORK. IF IN DOUBT ASK!


THIS DRAWING REMAINS THE COPYRIGHT OF BURRELL FOLEY FISCHER LLP

DENOTES NEW LENGTHS OF SKIRTING ONLY

TO BE READ IN CONJUNCTION WITH INTERNAL ROOM ELEVATIONS (SERIES 42, 73 & 74) & JOINERY DETAILS

SKIRTINGS IN R.01 TO BE 100 x 19mm SQUARE EDGE OAK AS P20/120

SKIRTINGS IN R.06 TO BE 100 x 19mm PAINTED SQUARE EDGE SOFTWOOD AS P20/110B

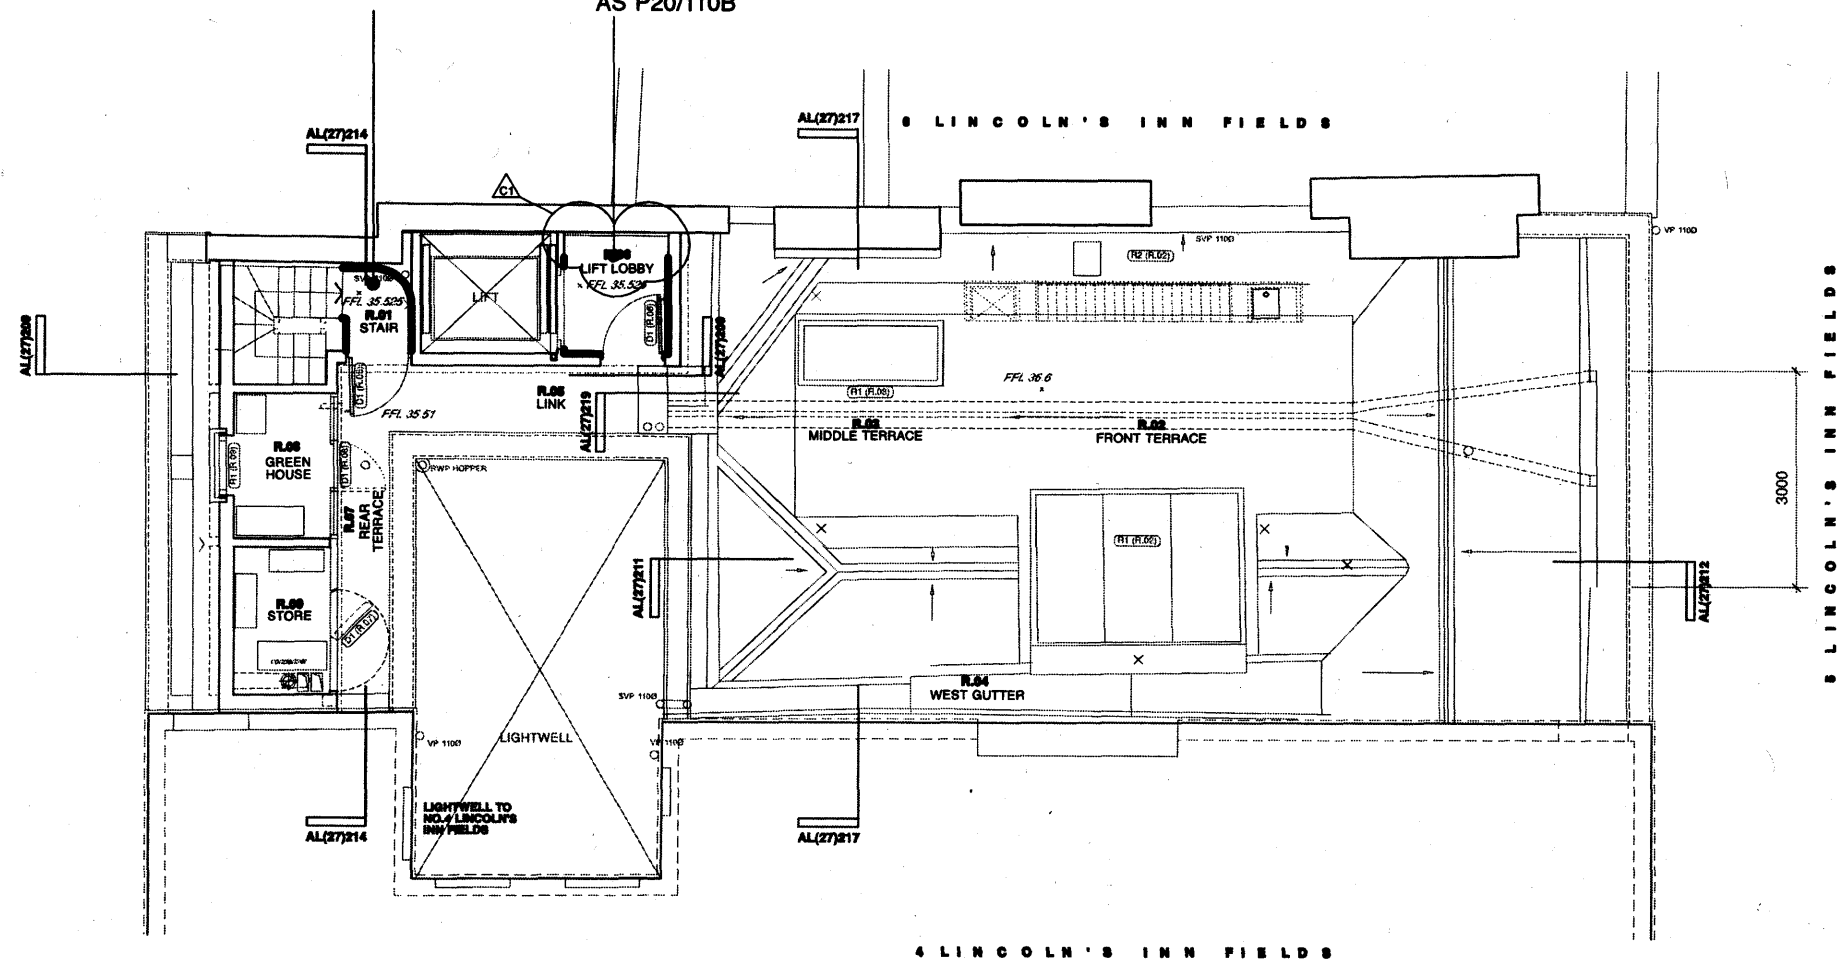

C1	ISSUED FOR CONSTRUCTION. LENGTH OF SKIRTING OMITTED AS A JOINERY UNIT IS LOCATED IN THIS POSITION.	PWD SF	10.03.11
T2	ISSUED FOR TENDER.	SR AJ	08.12.10
REV NO.	REV DETAILS.	BY:	CHKD. DATE.

CONSTRUCTION
DO NOT SCALE OFF THIS DRAWING

BURRELL . FOLEY . FISCHER . LLP

BURRELL FOLEY FISCHER LLP ARCHITECTS & URBAN DESIGNERS
CARLOW HOUSE CARLOW STREET LONDON NW1 7LH
TEL 020 7766 6856 EMAIL info@burrellfoley.com

JOB: 5 LINCOLNS INN FIELDS

FOR: PRIVATE CLIENT

AT: 5 LINCOLNS INN FIELDS

DRAWING TITLE: ROOF TERRACE PLAN SKIRTINGS

DATE:	09.12.10	SCALE:	1:100@A3 1:50@A1
DRAWN BY:	SR	CHECKED BY:	AJ
JOB NO.	BFF/1019	DWG NO.	AL(42)226.C1

THIS DRAWING IS BASED ON DIMENSIONAL SURVEY INFORMATION PROVIDED BY OTHERS. THE ARCHITECT CANNOT ACCEPT RESPONSIBILITY FOR THE ACCURACY OF THIS SURVEY INFORMATION.

THIS DRAWING SHOULD BE READ IN CONJUNCTION WITH ALL RELEVANT DRAWINGS, SPECIFICATIONS, SCHEDULES AND OTHER CONTRACT INFORMATION ISSUED BY THE ARCHITECT, STRUCTURAL ENGINEER, SERVICES ENGINEER AND ANY OTHER CONSULTANT EMPLOYED OR RETAINED BY THE EMPLOYER IN RESPECT OF THESE WORKS.

IN THE CASE OF NEW WORKS, ALL DIMENSIONS SHOWN ARE TO THE FACE OF MASONRY, METAL OR TIMBER STUD FRAMING, OR THE CENTRE LINE OF STRUCTURAL STEEL MEMBERS, UNLESS NOTED OTHERWISE.

DO NOT SCALE FROM THIS DRAWING.

REPORT ANY DISCREPANCIES, CONFLICTS, ERRORS OR OMISSIONS TO THE CA AND SEEK DIRECTIONS BEFORE PROCEEDING.


CONFIRM ALL DIMENSIONS AND LEVELS ON SITE PRIOR TO COMMENCING WORK. IF IN DOUBT ASK!

THIS DRAWING REMAINS THE COPYRIGHT OF BURRELL FOLEY FISCHER LLP

— DENOTES NEW LENGTHS OF SKIRTING ONLY.

EXISTING SKIRTINGS (WHICH ARE ONLY TO BE REDECORATED) ARE NOT SHOWN.

TO BE READ IN CONJUNCTION WITH INTERNAL ROOM ELEVATIONS (SERIES 42, 73 & 74) & JOINERY DETAILS

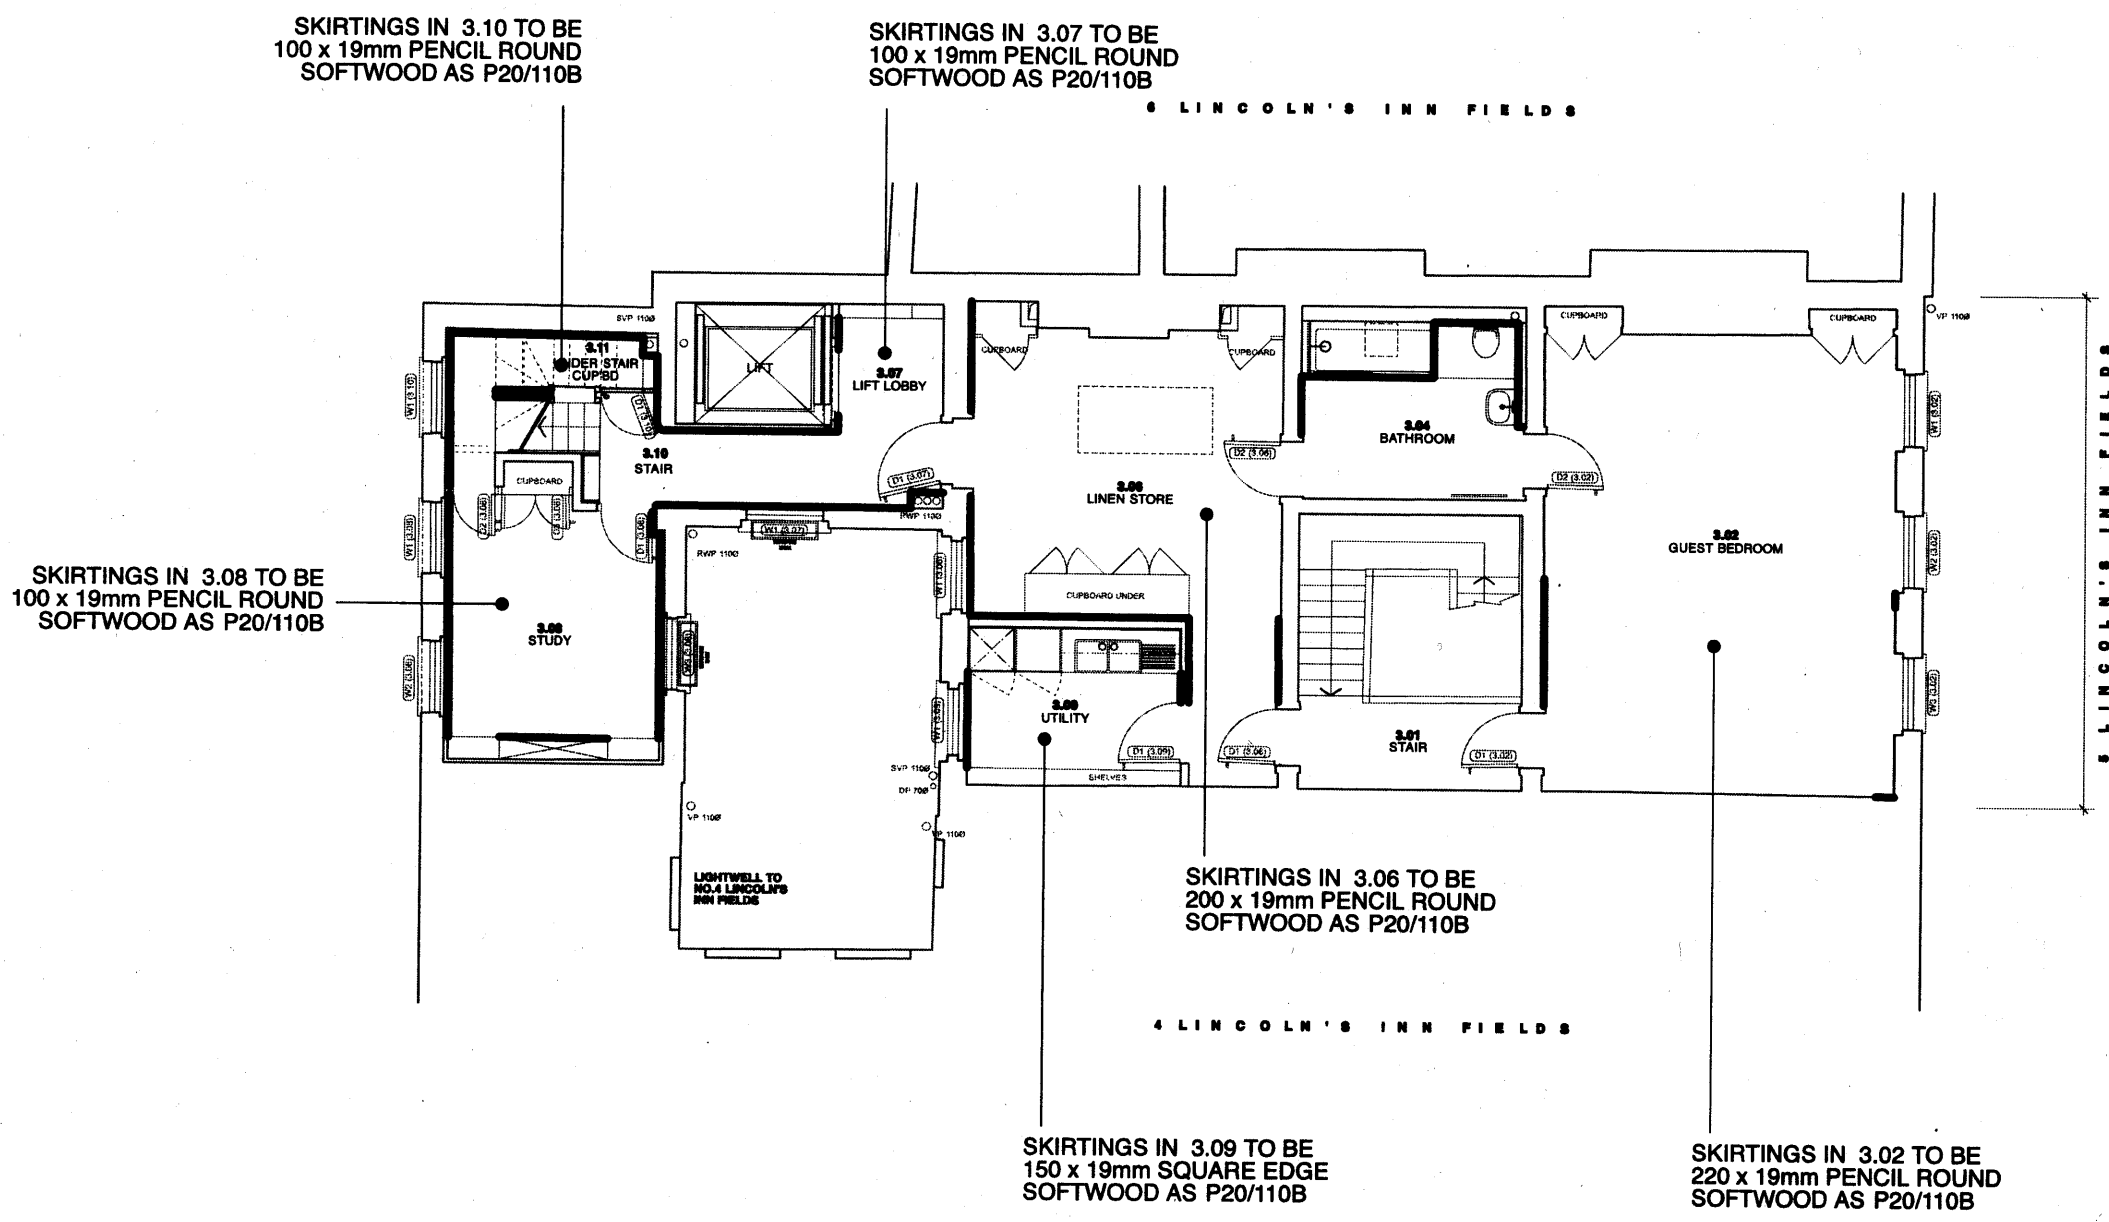

C1 ISSUED FOR CONSTRUCTION FWD SF 10.03.11

T2 ISSUED FOR TENDER SR AJ 09.12.10

REV NO: REV DETAILS BY: CHKD: DATE

CONSTRUCTION
DO NOT SCALE OFF THIS DRAWING

BURRELL . FOLEY . FISCHER . LLP
BURRELL FOLEY FISCHER LLP ARCHITECTS & URBAN DESIGNERS
CARLOW HOUSE CARLOW STREET LONDON NW1 7LJ
TEL 020 7766 6666 EMAIL info@bfff.co.uk
WEB www.bfff.co.uk

JOB: 5 LINCOLNS INN FIELDS

FOR: PRIVATE CLIENT

AT: 5 LINCOLNS INN FIELDS

DRAWING TITLE:
3RD FLOOR PLAN
SKIRTINGS


DATE: 09.12.10	SCALE: 1:100@A3 1:50@A1
DRAWN BY: SR	CHECKED BY: AJ
JOB NO: BFF/1019	DWG NO: AL(42)225.C1

Copyright ©

SKIRTINGS IN 2.08 TO BE
100 x 19mm SQUARE EDGE
SOFTWOOD AS **P20/110B**

SKIRTINGS IN 2.07 TO BE 220 x 19mm
BEADED SOFTWOOD AS **P20/110B** TO
MATCH EXISTING BENEATH WINDOW

5 LINCOLN'S INN FIELDS

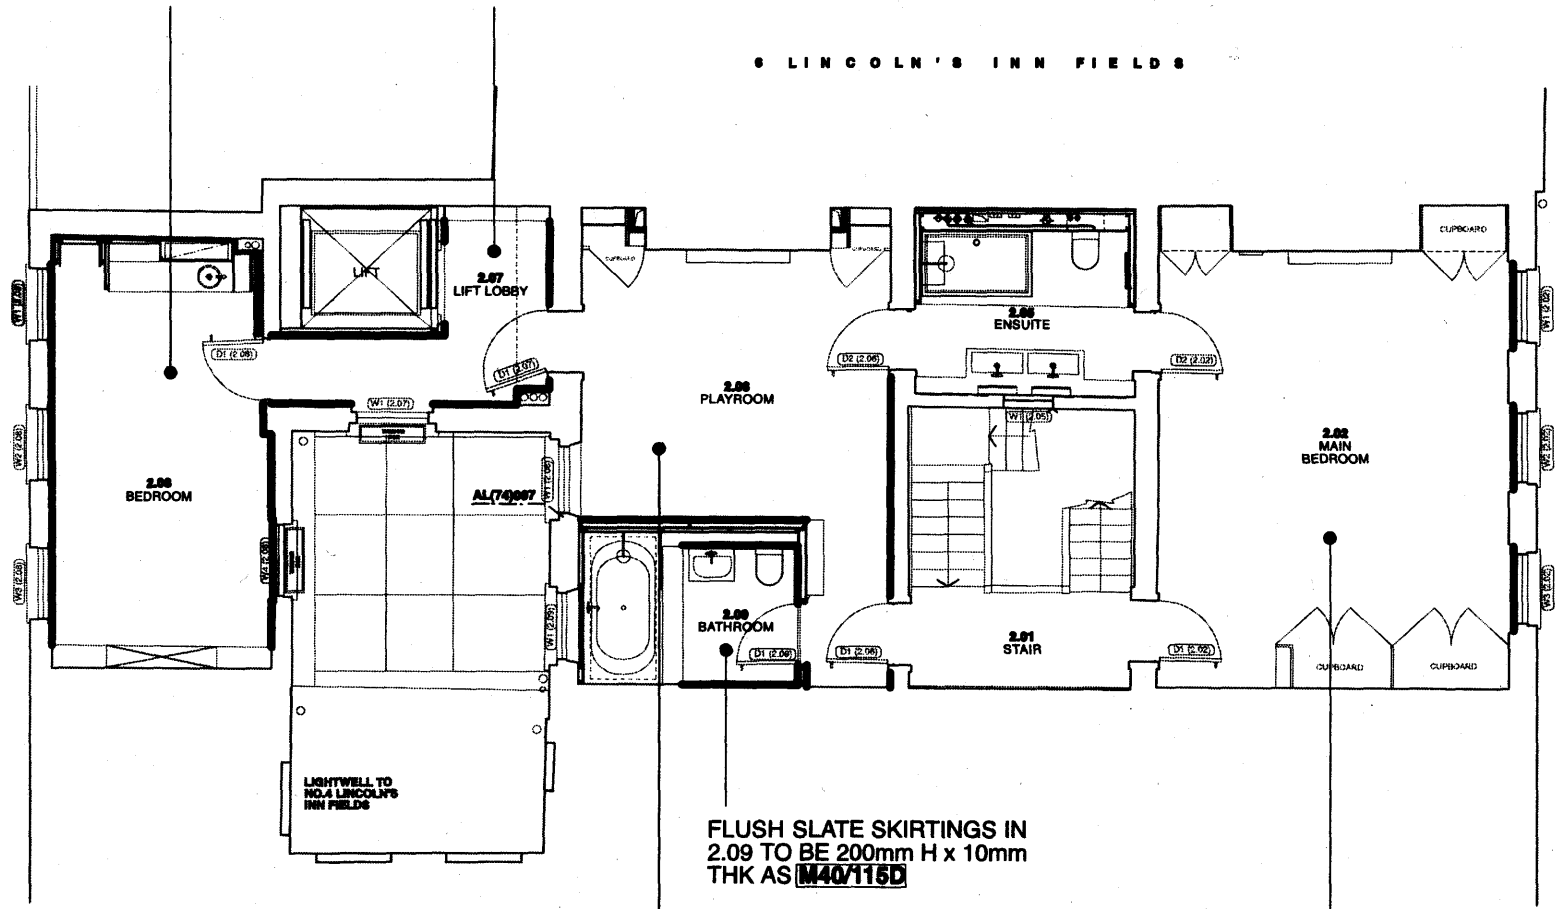

FLUSH SLATE SKIRTINGS IN
2.09 TO BE 200mm H x 10mm
THK AS **M40/115D**

4 LINCOLN'S INN FIELDS

SKIRTINGS IN 2.06 TO BE
100 x 12mm SQUARE EDGE
SOFTWOOD AS **P20/110B**

SKIRTINGS IN 2.02 TO BE
100 x 19mm PENCIL ROUND
SOFTWOOD AS **P20/110B**

THIS DRAWING IS BASED ON DIMENSIONAL SURVEY INFORMATION PROVIDED BY OTHERS. THE ARCHITECT CANNOT ACCEPT RESPONSIBILITY FOR THE ACCURACY OF THIS SURVEY INFORMATION.

THIS DRAWING SHOULD BE READ IN CONJUNCTION WITH ALL RELEVANT DRAWINGS, SPECIFICATIONS, SCHEDULES AND OTHER CONTRACT INFORMATION ISSUED BY THE ARCHITECT, STRUCTURAL ENGINEER, SERVICES ENGINEER AND ANY OTHER CONSULTANT EMPLOYED OR RETAINED BY THE EMPLOYER IN RESPECT OF THESE WORKS.

IN THE CASE OF NEW WORKS, ALL DIMENSIONS SHOWN ARE TO THE FACE OF MASONRY, METAL OR TIMBER STUD FRAMING, OR THE CENTRE LINE OF STRUCTURAL STEEL MEMBERS, UNLESS NOTED OTHERWISE.

DO NOT SCALE FROM THIS DRAWING.

REPORT ANY DISCREPANCIES, CONFLICTS, ERRORS OR OMISSIONS TO THE CA AND SEEK DIRECTIONS BEFORE PROCEEDING.

CONFIRM ALL DIMENSIONS AND LEVELS ON SITE PRIOR TO COMMENCING WORK. IF IN DOUBT ASK!

THIS DRAWING REMAINS THE COPYRIGHT OF BURRELL FOLEY FISCHER LLP

— DENOTES NEW LENGTHS OF SKIRTING ONLY.

EXISTING SKIRTINGS (WHICH ARE ONLY TO BE REDECORATED) ARE NOT SHOWN.

TO BE READ IN CONJUNCTION WITH INTERNAL ROOM ELEVATIONS (SERIES 42, 73 & 74) & JOINERY DETAILS

C1	ISSUED FOR CONSTRUCTION	FWD SF	10.03.11
T3	ISSUED FOR TENDER, SLATE SKIRTING ADDED IN 2.00	FWD SF	12.01.11
T2	ISSUED FOR TENDER	SR AJ	06.12.10
REV NO:	REV DETAILS:	BY:	CHKD: DATE:

CONSTRUCTION
DO NOT SCALE OFF THIS DRAWING

BURRELL . FOLEY . FISCHER . LLP
BURRELL FOLEY FISCHER LLP ARCHITECTS & URBAN DESIGNERS
CARLOW HOUSE CARLOW STREET LONDON NW1 7JH
TEL: 020 7795 0999 EMAIL: info@burrell-foley-fischer.co.uk
WEB: www.bf-f.co.uk

JOB: 5 LINCOLNS INN FIELDS
FOR: PRIVATE CLIENT
AT: 5 LINCOLNS INN FIELDS

DRAWING TITLE: SECOND FLOOR PLAN SKIRTINGS	
DATE: 06.12.10	SCALE: 1:100@A3 1:50@A1
DRAWN BY: SR	CHECKED BY: AJ
JOB NO: BFF/1019	DWG NO: AL(42)224.C1