


**BASEMENT FLOOR PLAN**

**DEMOLITIONS**

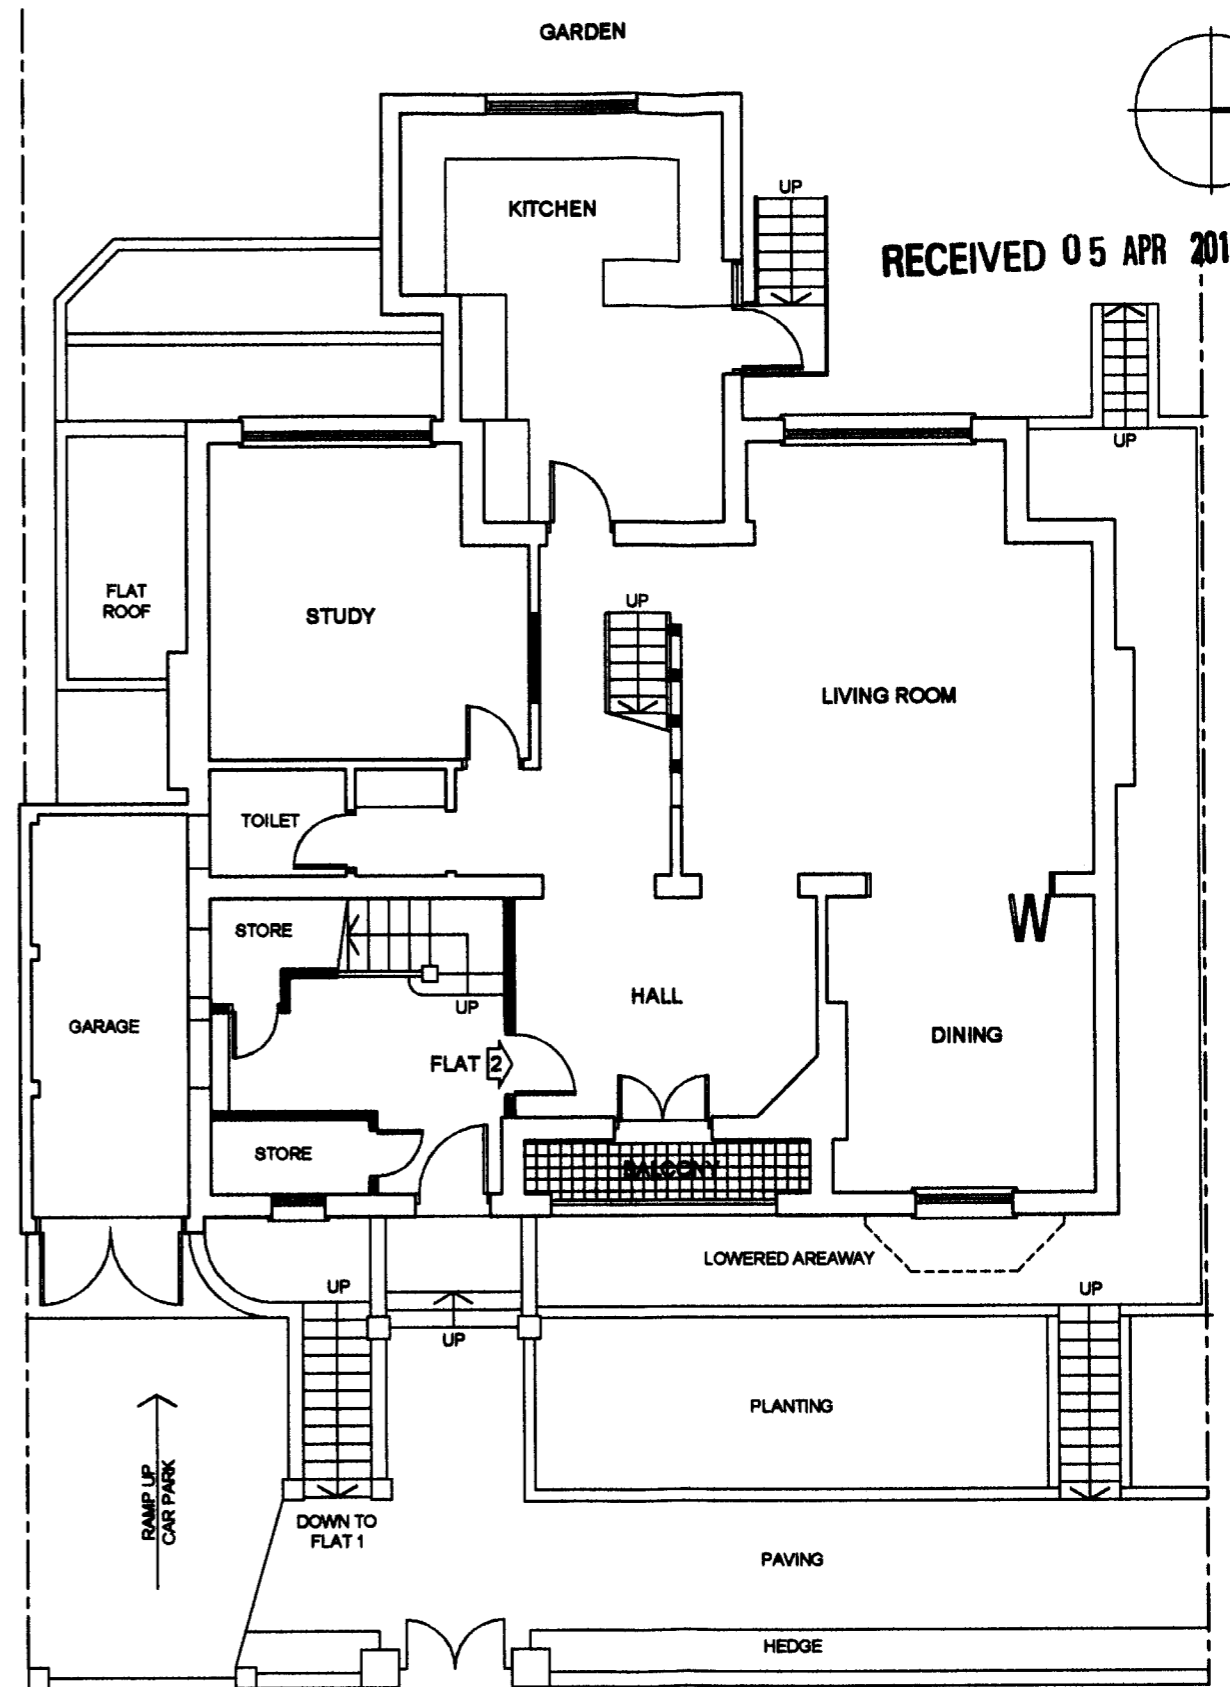

**GROUND FLOOR PLAN**

**7 DALEHAM GARDENS**

RECEIVED 05 APR 2011

Project : <b>7 DALEHAM GARDENS LONDON NW3 5BY</b>	1 IF IN DOUBT - ASK 2 DO NOT SCALE OFF THIS DRAWING 3 ALL DIMENSIONS ARE TO BE VERIFIED ON SITE BY THE CONTRACTOR AND ANY DISCREPANCIES REPORTED TO THE ARCHITECT BEFORE CONSTRUCTION 4 THIS DRAWING IS TO REPLACE THE PREVIOUSLY ISSUED DRAWING 5 COPYRIGHT OF THIS DRAWING REMAINS WITH THE ARCHITECT	No.	Date	Revision	Drawing Title : <b>EXISTING BASEMENT and GROUND FLOOR PLANS</b>
		-	-	-	
Client : <b>DEEGEE PROPERTIES LIMITED</b>					Scale : 1:100 Date : 09/11/2010
					gmj Project No. : 2010 - 482 A3 Drawing No. : 01 / 003