



RECEIVED 05 APR 2011

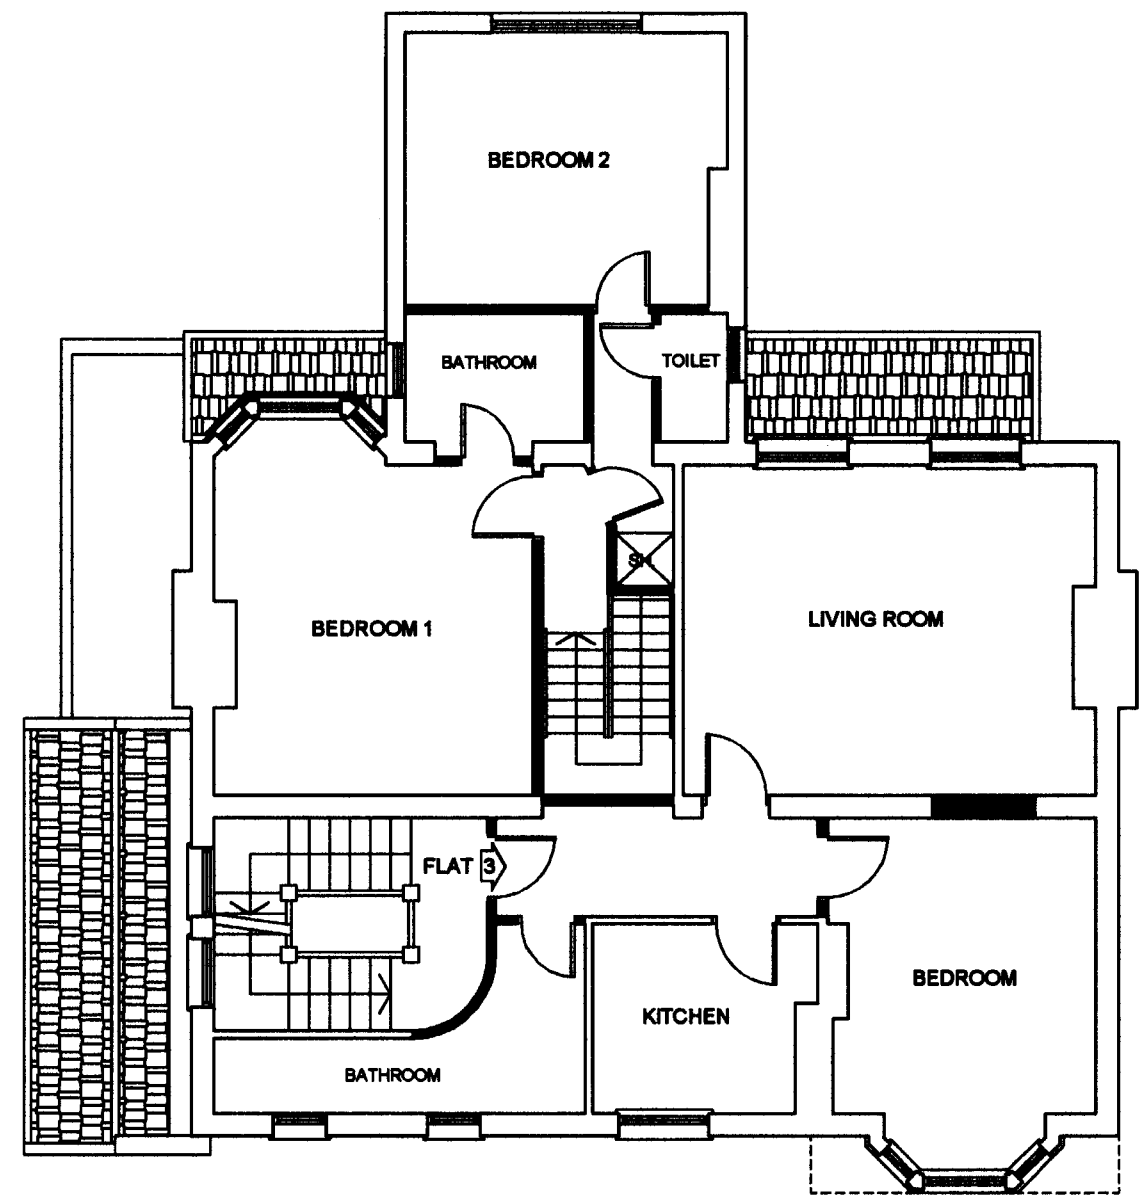

FIRST FLOOR PLAN

■ DEMOLITIONS

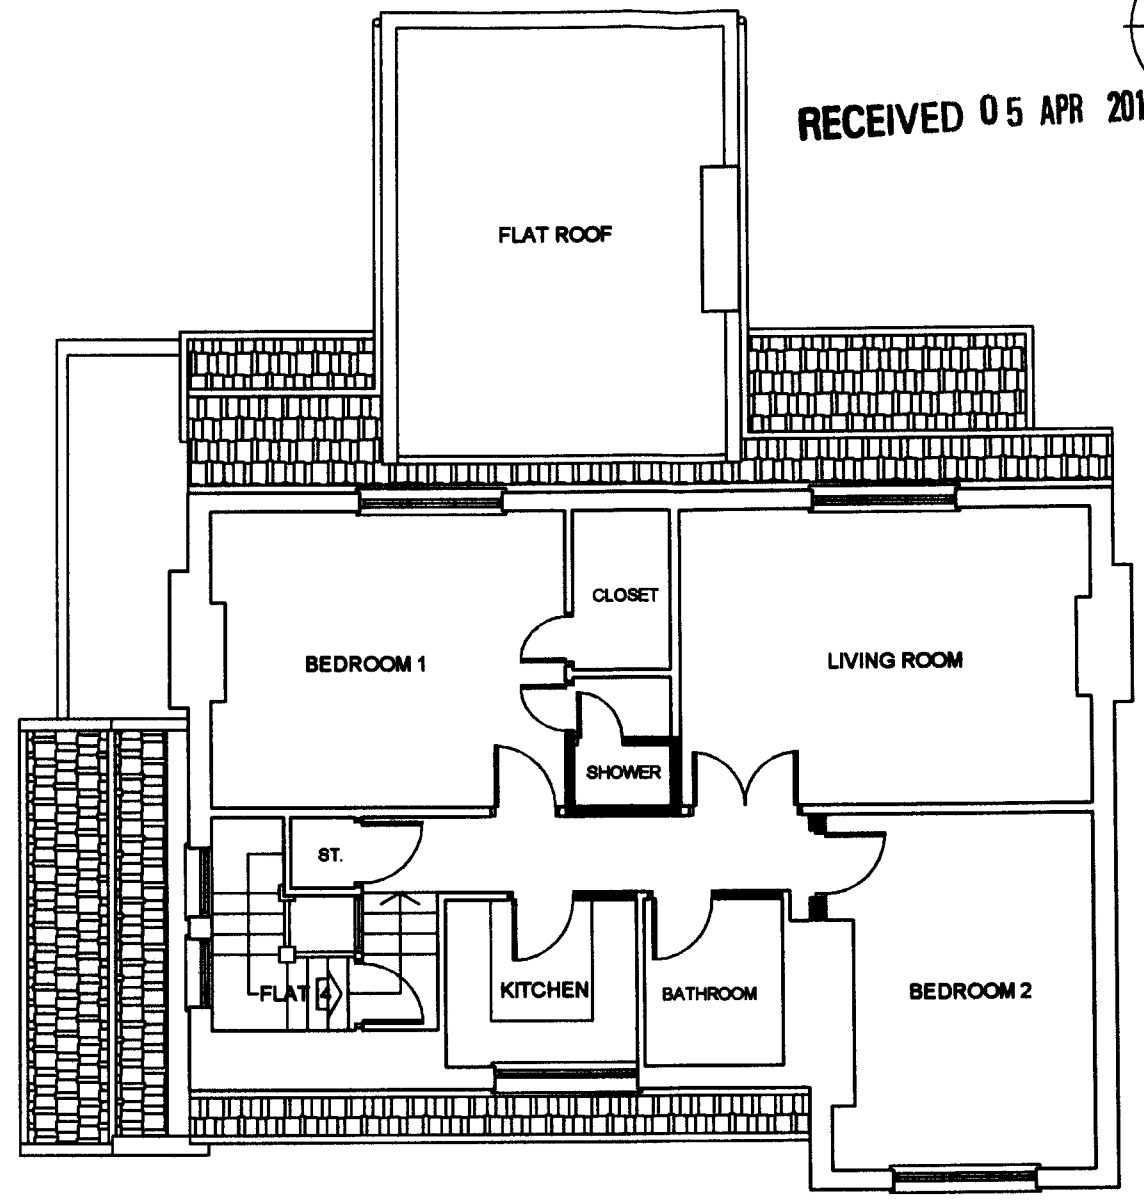

SECOND FLOOR PLAN

Project : 7 DALEHAM GARDENS LONDON NW3 5BY	1 IF IN DOUBT - ASK 2 DO NOT SCALE OFF THIS DRAWING 3 ALL DIMENSIONS ARE TO BE VERIFIED ON SITE BY THE CONTRACTOR AND ANY DISCREPANCIES REPORTED TO THE ARCHITECT BEFORE CONSTRUCTION 4 THIS DRAWING IS TO REPLACE THE PREVIOUSLY ISSUED DRAWING 5 COPYRIGHT OF THIS DRAWING REMAINS WITH THE ARCHITECT	No. Date Revision		Drawing Title :	
		-		EXISTING FIRST and SECOND FLOOR PLANS	
Client : DEEGEE PROPERTIES LIMITED				Scale : 1:100	gmj Project No. : 2010 - 482
				Date : 09/11/2010	A3 Drawing No. : 01 / 004