


BASEMENT FLOOR PLAN

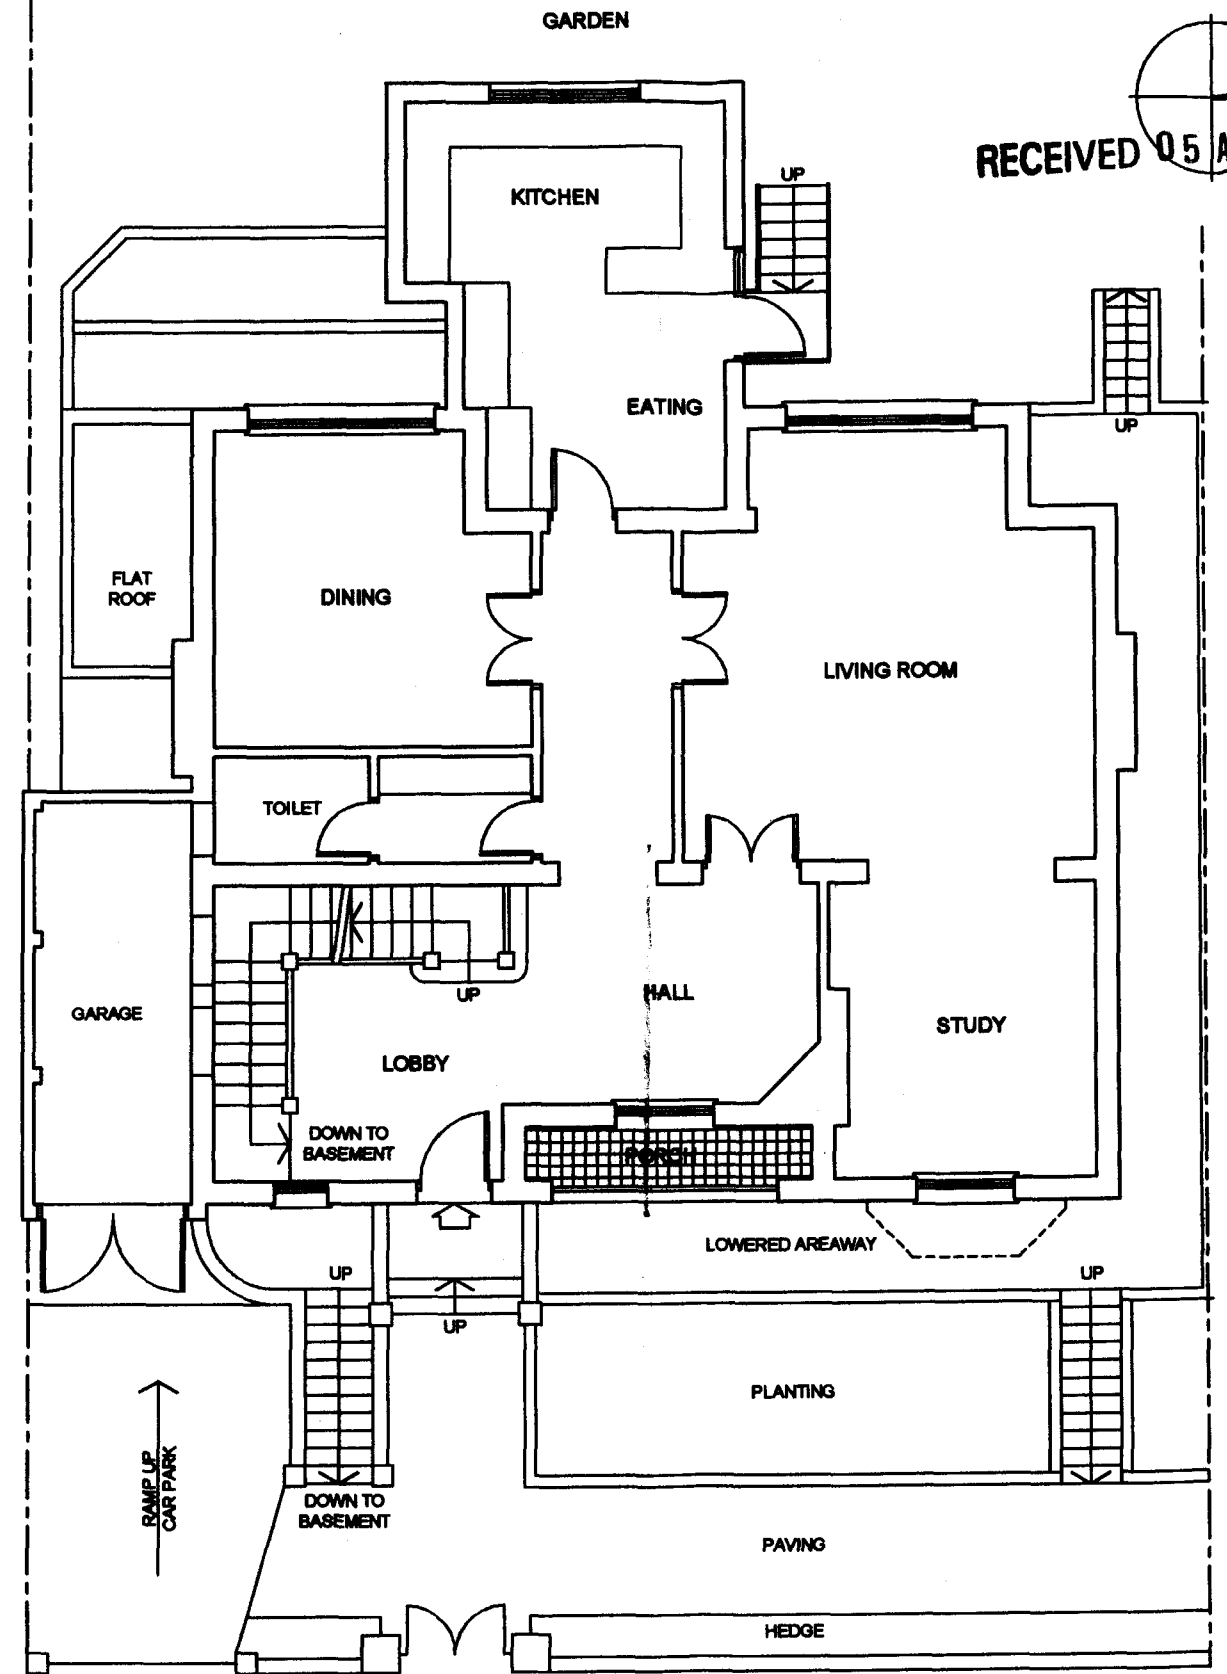

GROUND FLOOR PLAN

Project : 7 DALEHAM GARDENS LONDON NW3 5BY	1 IF IN DOUBT - ASK 2 DO NOT SCALE OFF THIS DRAWING 3 ALL DIMENSIONS ARE TO BE VERIFIED ON SITE BY THE CONTRACTOR AND ANY DESCREPARNCIES REPORTED TO THE ARCHITECT BEFORE CONSTRUCTION 4 THIS DRAWING IS TO REPLACE THE PREVIOUSLY ISSUED DRAWING 5 COPYRIGHT OF THIS DRAWING REMAINS WITH THE ARCHITECT	No.	Date	Revision	Drawing Title : PROPOSED BASEMENT and GROUND FLOOR PLANS
		-	-	-	
Client : DEEGEE PROPERTIES LIMITED					Scale : 1:100
					grrj Project No. : 2010 - 482
					Date : 09/11/2010
					A3 Drawing No. : 02 / 101