


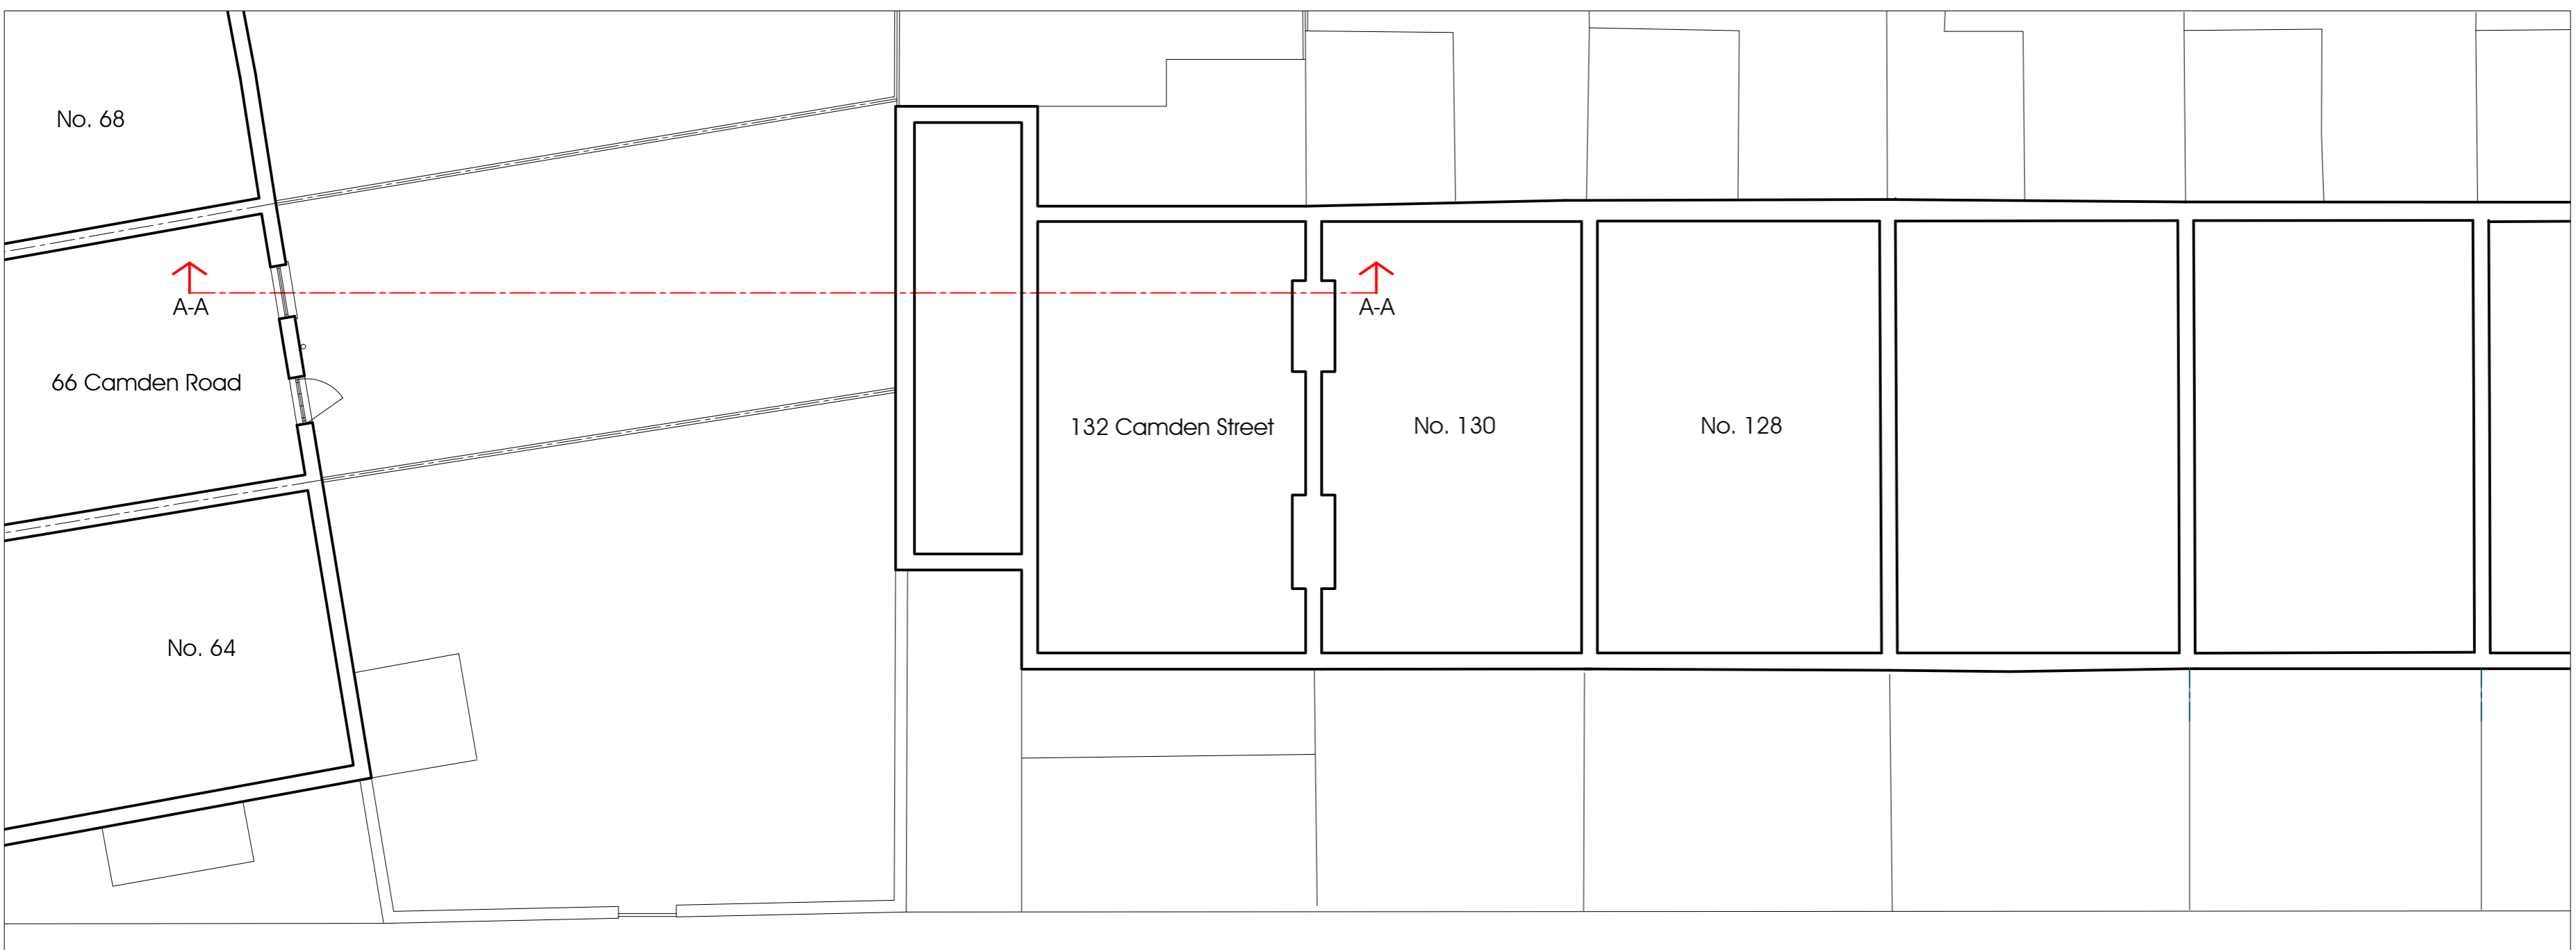


132 Camden Street



S1	18.03.11	FG	BM	S1
Amendment	Date	Dn	Ck	Rev
<small>The Douglas Stephen Partnership          134 Old Street London EC1V 9BL          020 7330 7954          info@dsparchitecture.co.uk          www.dsparchitecture.co.uk</small>				
Project				
132 Camden Street				
Title				
Existing Extended Front Elevation				
Status		Scale		
Survey		1:100@A2		
Drawing No.		Rev.		
CAS/EX/02		S1		

Copyright DSPL. Do not scale from this drawing. All dimensions to be verified on site. All discrepancies to be notified to the architect