


USE POLYMER DIMENSIONS ONLY
DO NOT SCALE FROM THE DRAWING.
ALL DIMENSIONS MUST BE CHECKED ON SITE AND
RECORDED. ANY DISCREPANCIES MUST BE REPORTED BACK TO THE ARCHITECT.
THIS DRAWING AND ANY CHANGES INDICATED THEREON ARE THE
COPYRIGHT OF BROOKS / MURRAY ARCHITECTS.
ALL RIGHTS ARE RESERVED.
NO PART OF THIS WORK MAY BE REPRODUCED WITHOUT PRIOR
PERMISSION IN WRITING FROM BROOKS / MURRAY ARCHITECTS.


RECEIVED 07 APR 2011

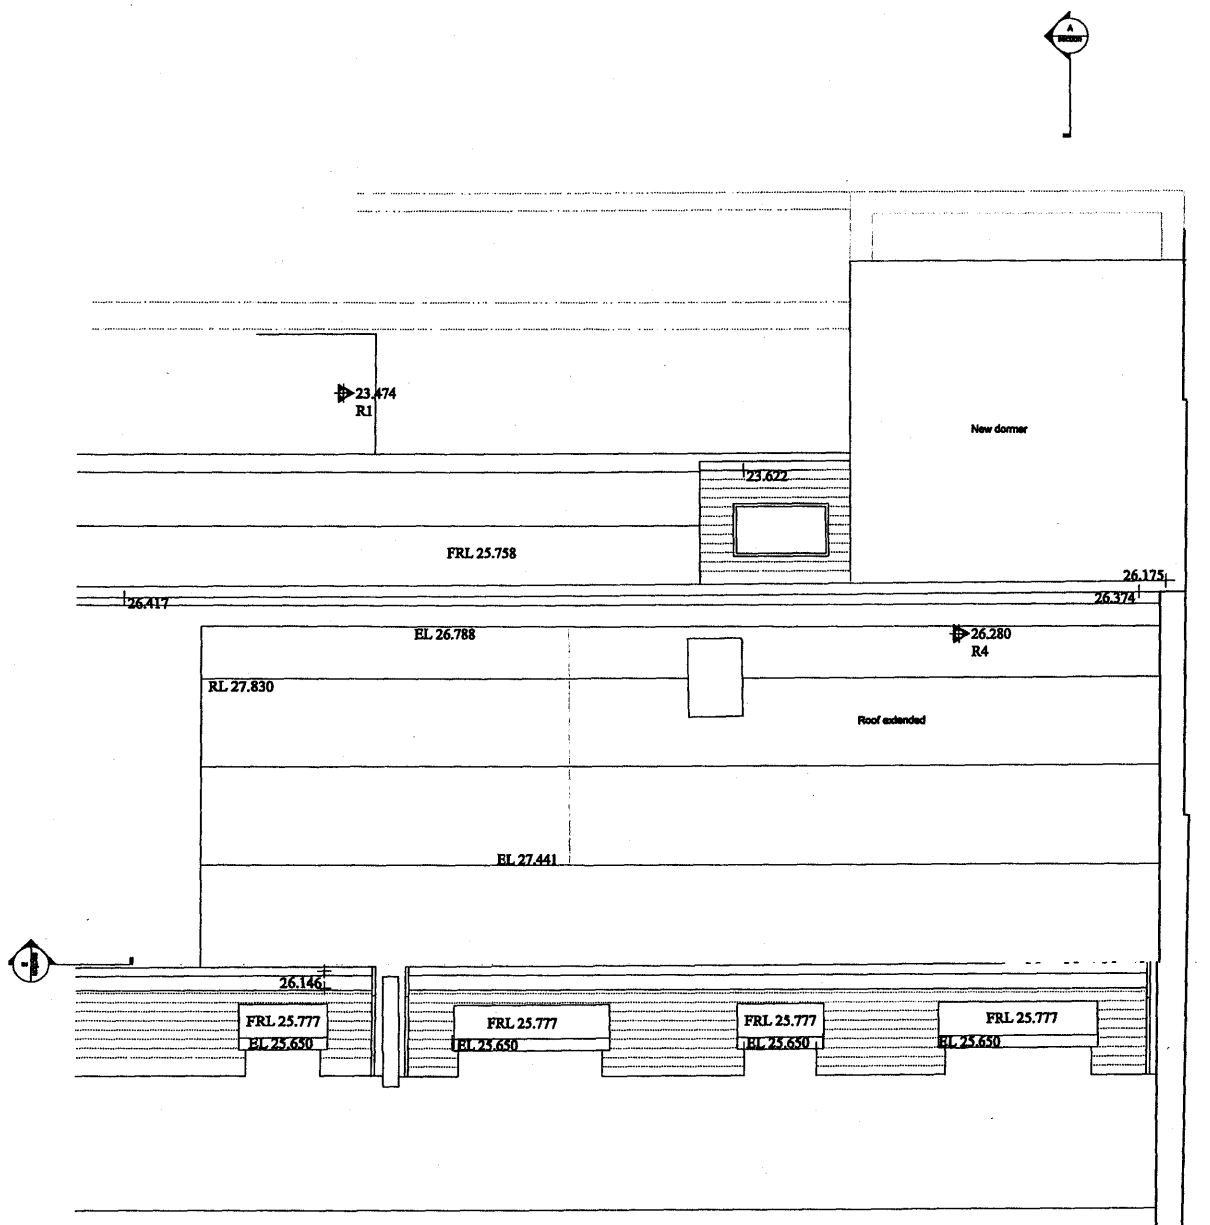

Section applicable to the floors below

Section applicable only to this floor

Roof plan

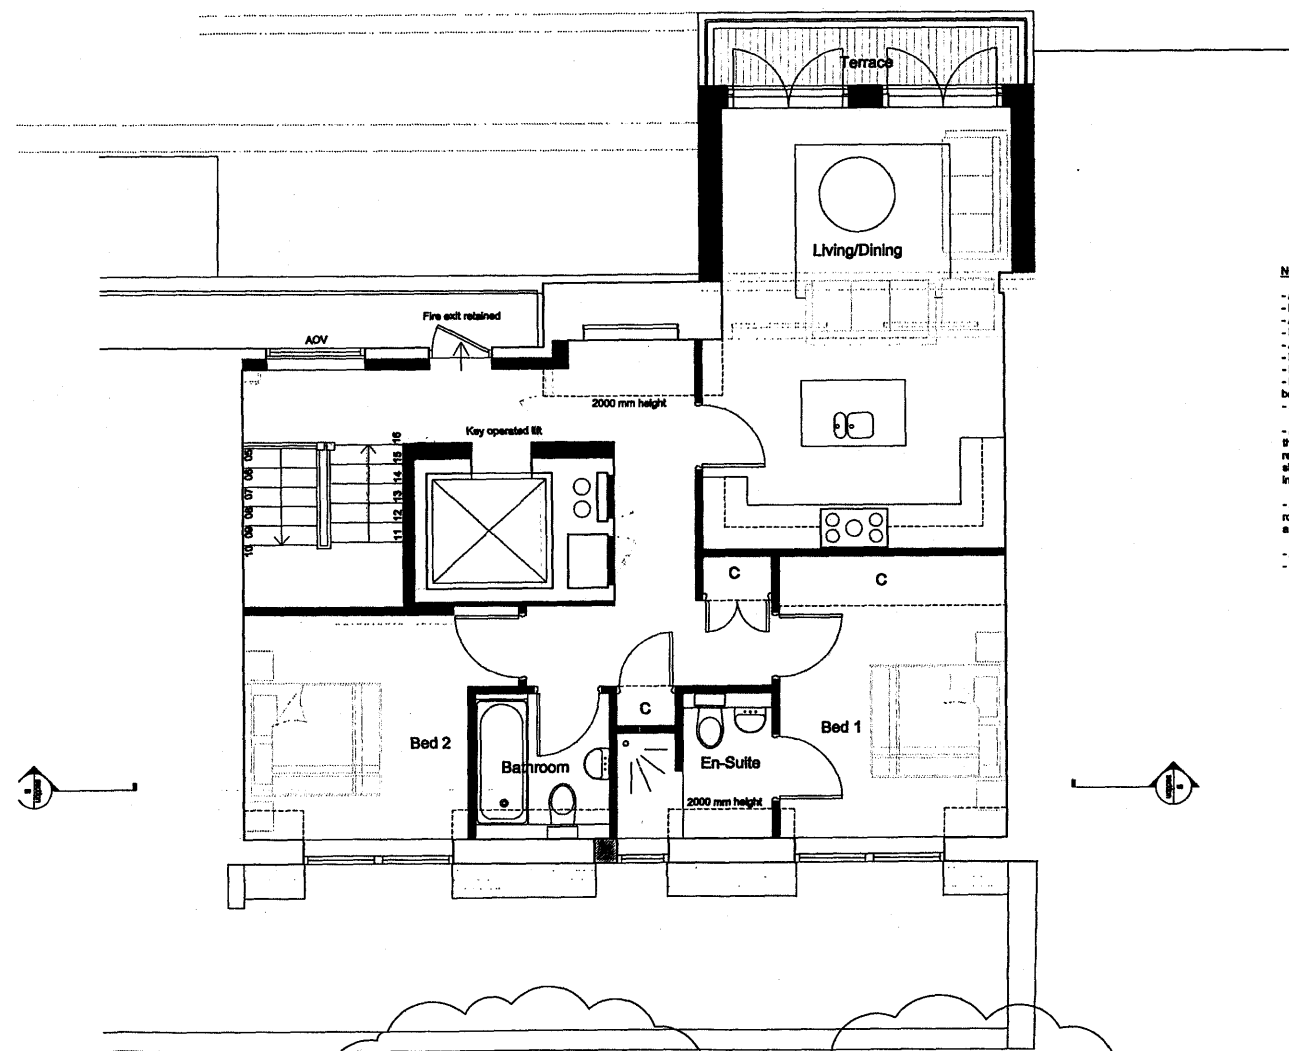

Section applicable to the floors below

Section applicable only to this floor

Fifth Floor

0 m 1 m 5 m 10 m

- NOTES**
- All false ceilings removed.
 - New plasterboard ceilings & cornices throughout.
 - All raised office flooring removed.
 - New flooring and skirting throughout.
 - All office doors replaced with new parallel doors.
 - Night storage heaters removed.
 - New radiators throughout.
 - Faded dotted light denotes existing walls and other equipment to be removed and carted away.
 - New walls shown in grey color.
 - All internal non loadbearing partitions will be 100 mm overall thickness consisting of steel channels at centres to manufacturer's recommendations and one layer of 12.5 mm plasterboard on each side skimmed and painted. Space between steel channels filled in with mineral wool to provide the necessary sound absorption.
 - All existing reinforced concrete party walls will be upgraded to a robust detail by 2 layers of 12.5 mm each of soundboard on date and skin on each side of wall.
 - All ducts to be 1 hour resisting.
 - Existing walls / doors to be removed and carted away.

Rev.	Amendment	Date
A		
B		
C		
D		

BROOKS / MURRAY

ARCHITECTS
8-10 NEW NORTH PLACE
LONDON EC2A 4JA
TEL: 020 7739 8055
FAX: 020 7739 9944
architects@brooks-murray.com

CLIENT:
Rosevale Ltd

JOB:
2 Tavistock Place

DATE: JAN 2010 SCALE: 1:50 / 1:100
@A1 @A3

DRAWING TITLE:
Proposed Fifth floor
& Roof plan

DRAWING NUMBER:
02813 - P113