


01 Proposed Ground Floor Plan
04

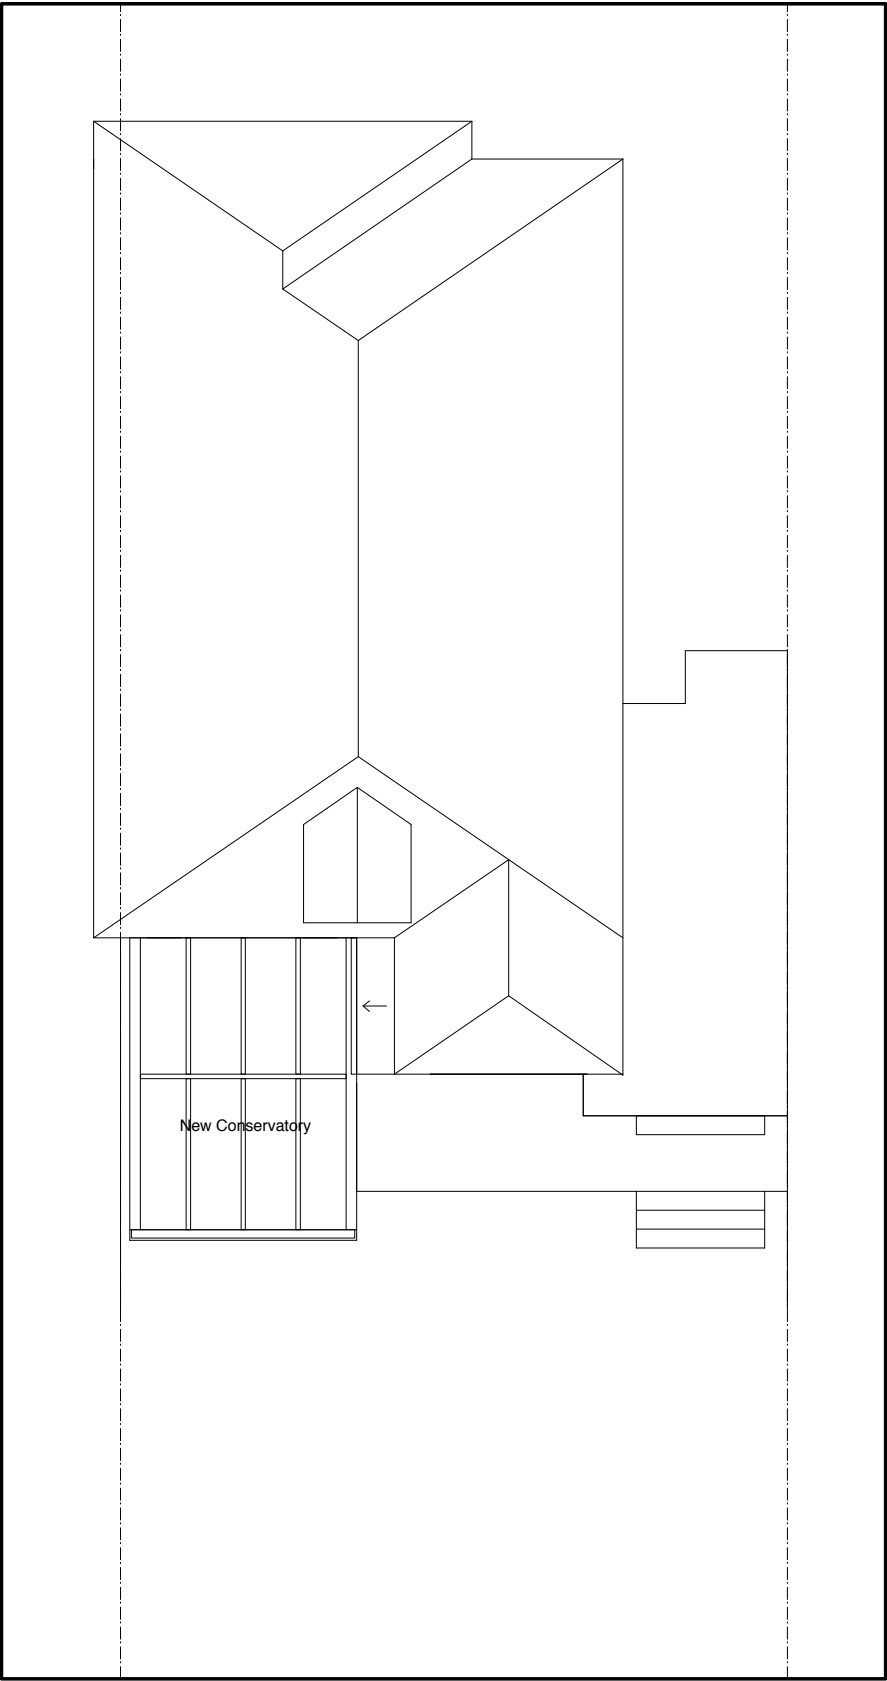

02 Proposed Roof Plan
04

Notes

© Copyright Reserved Inglis Badrashi Ltd

Key



0 1 2 3 4 M

PLANNING

Revisions

ibla 11 Wells Mews London W1T 3HD
t 020 7580 8808 f 020 7636 9951
www.ibla.uk.com postroom@ibla.uk.com

Client
Nicolas Wyatt

Project
22 Hillway

Drawing
**Proposed GA Plans
Ground and Roof**

Date
August 2010

Scale
**1:50 at A1
1:100 at A3**

Drawn by
PI

Ref.

718 P04