




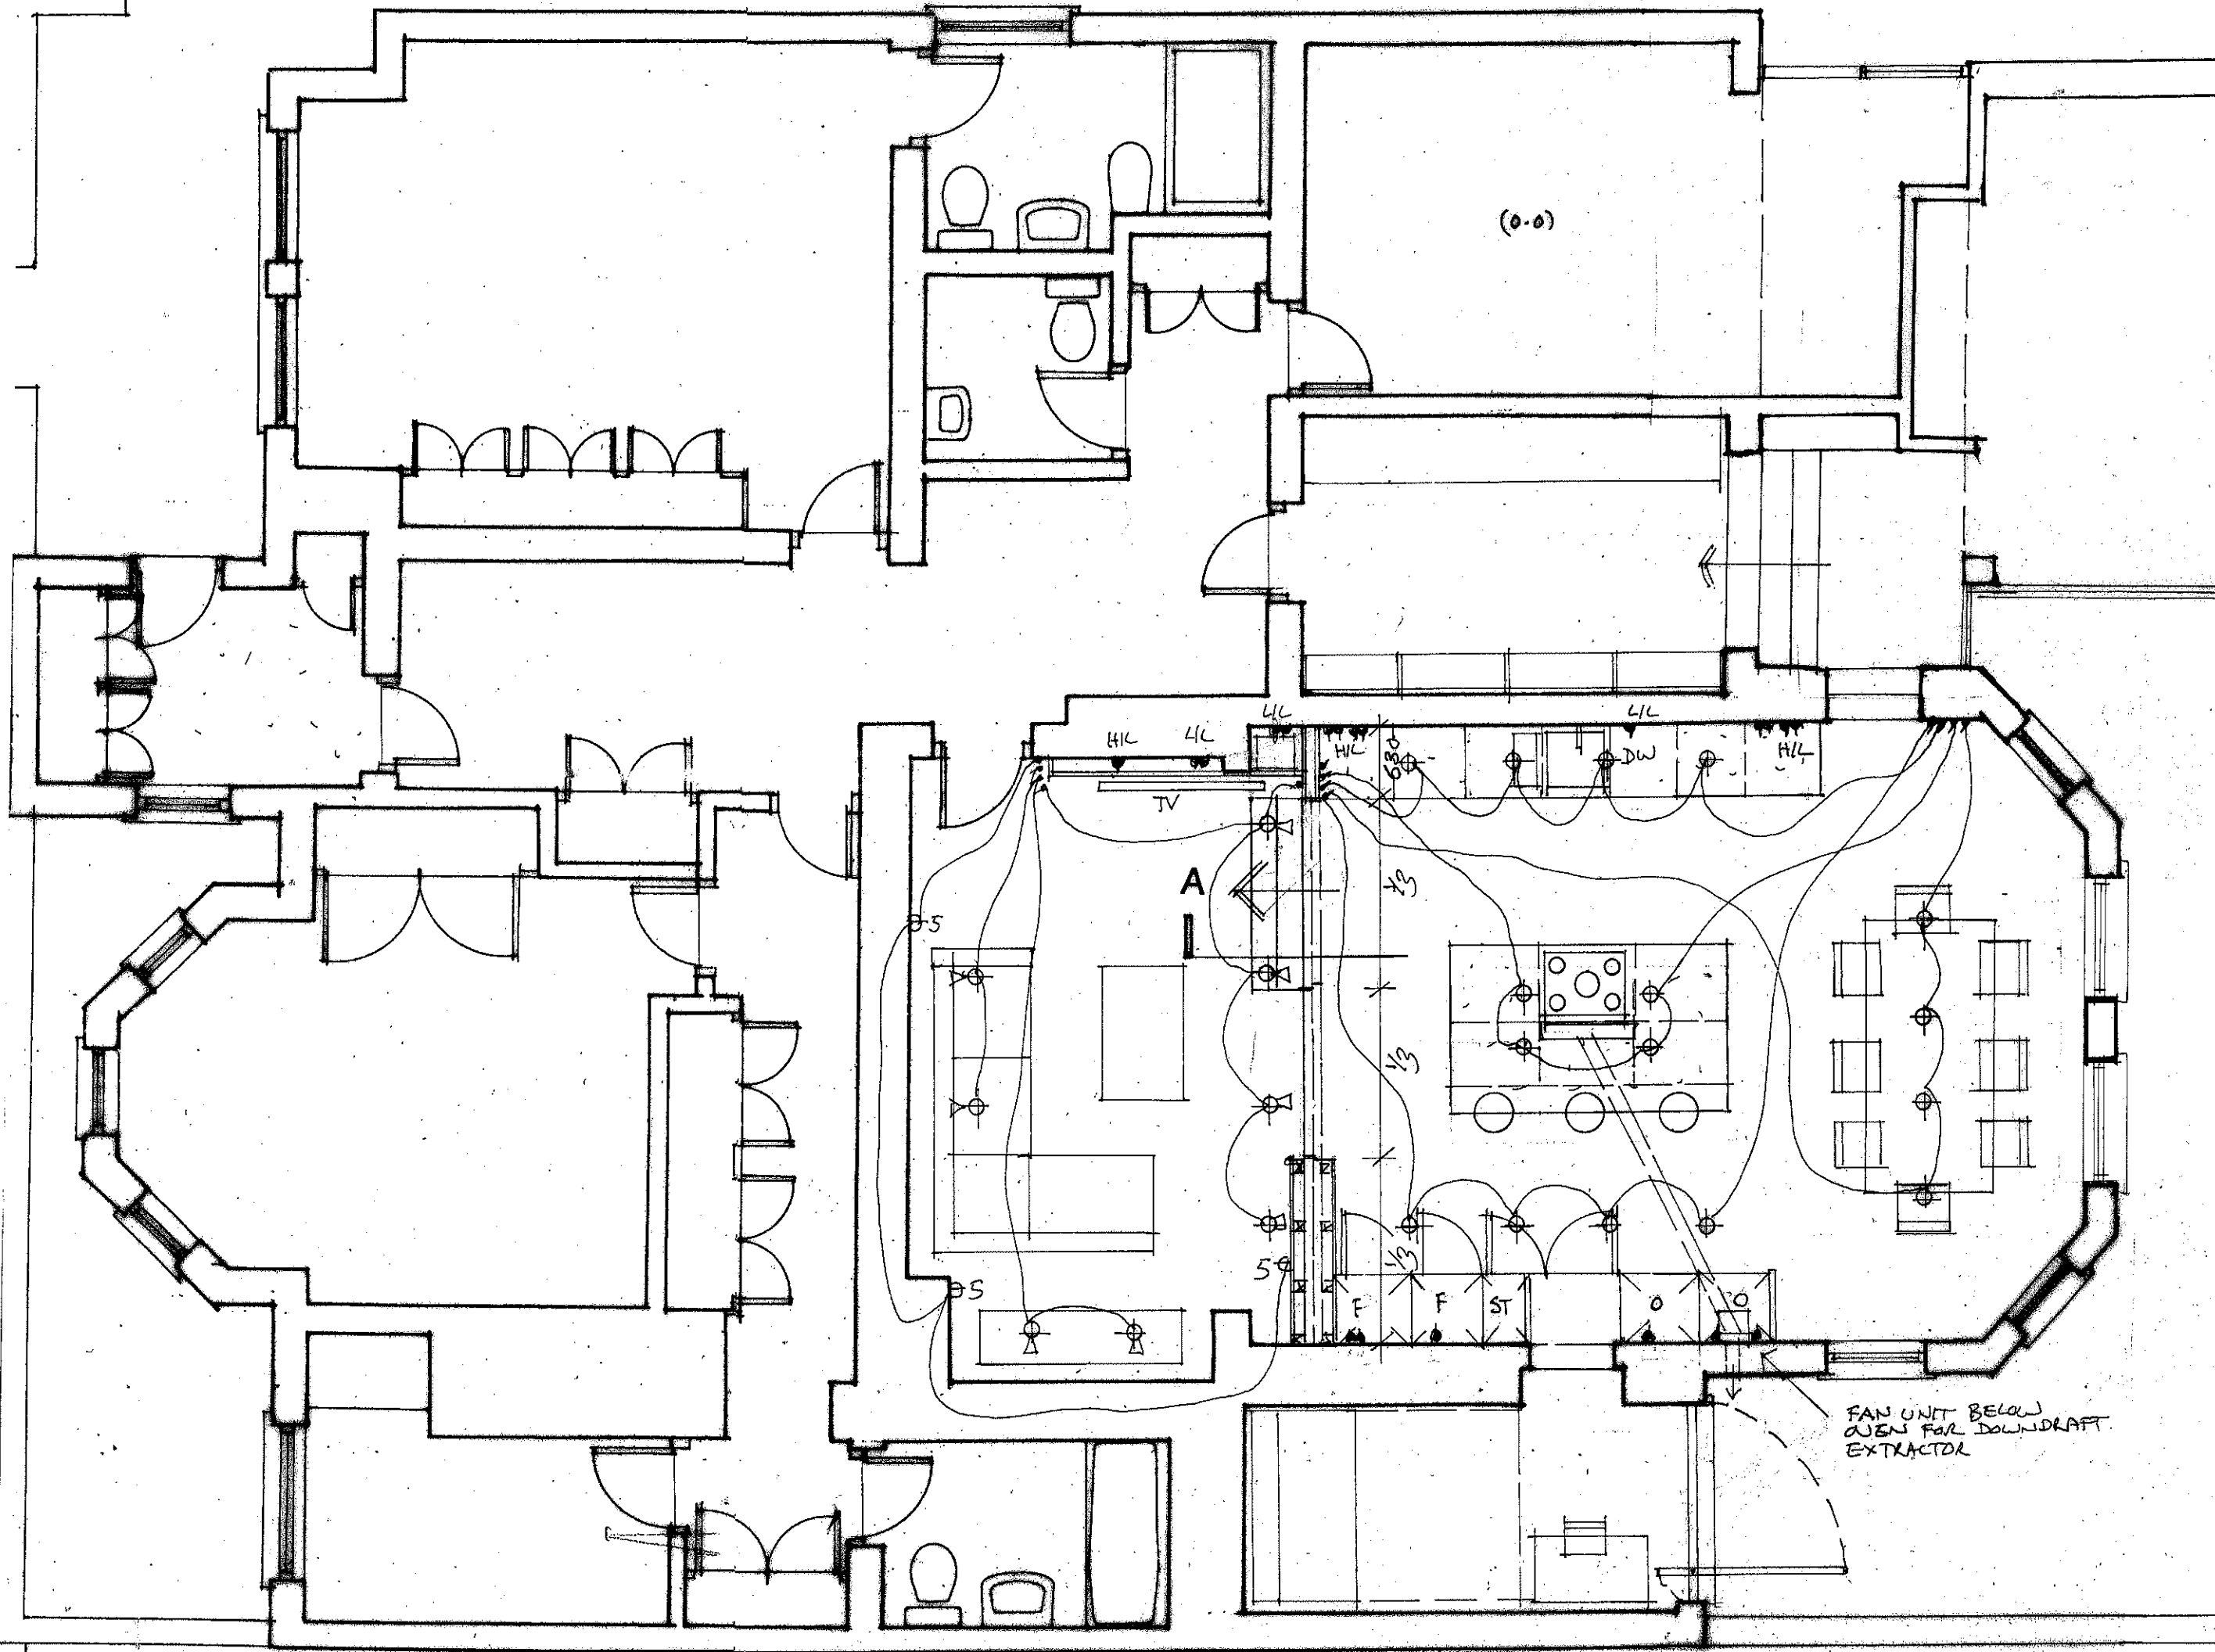


archplan		10 Lyndhurst Gardens Garden Flat NW3 5NR		Drawing no. LG / 20
architects and property management 1 Millfield Place, London N6 6JP Tel: 020 8341 5628 Fax: 020 8341 9986		Feb 2011		Project AS EXISTING
Date		Scale 1:50 at A3		Title
Drawn by		Checked by		Copyright Archplan 2010

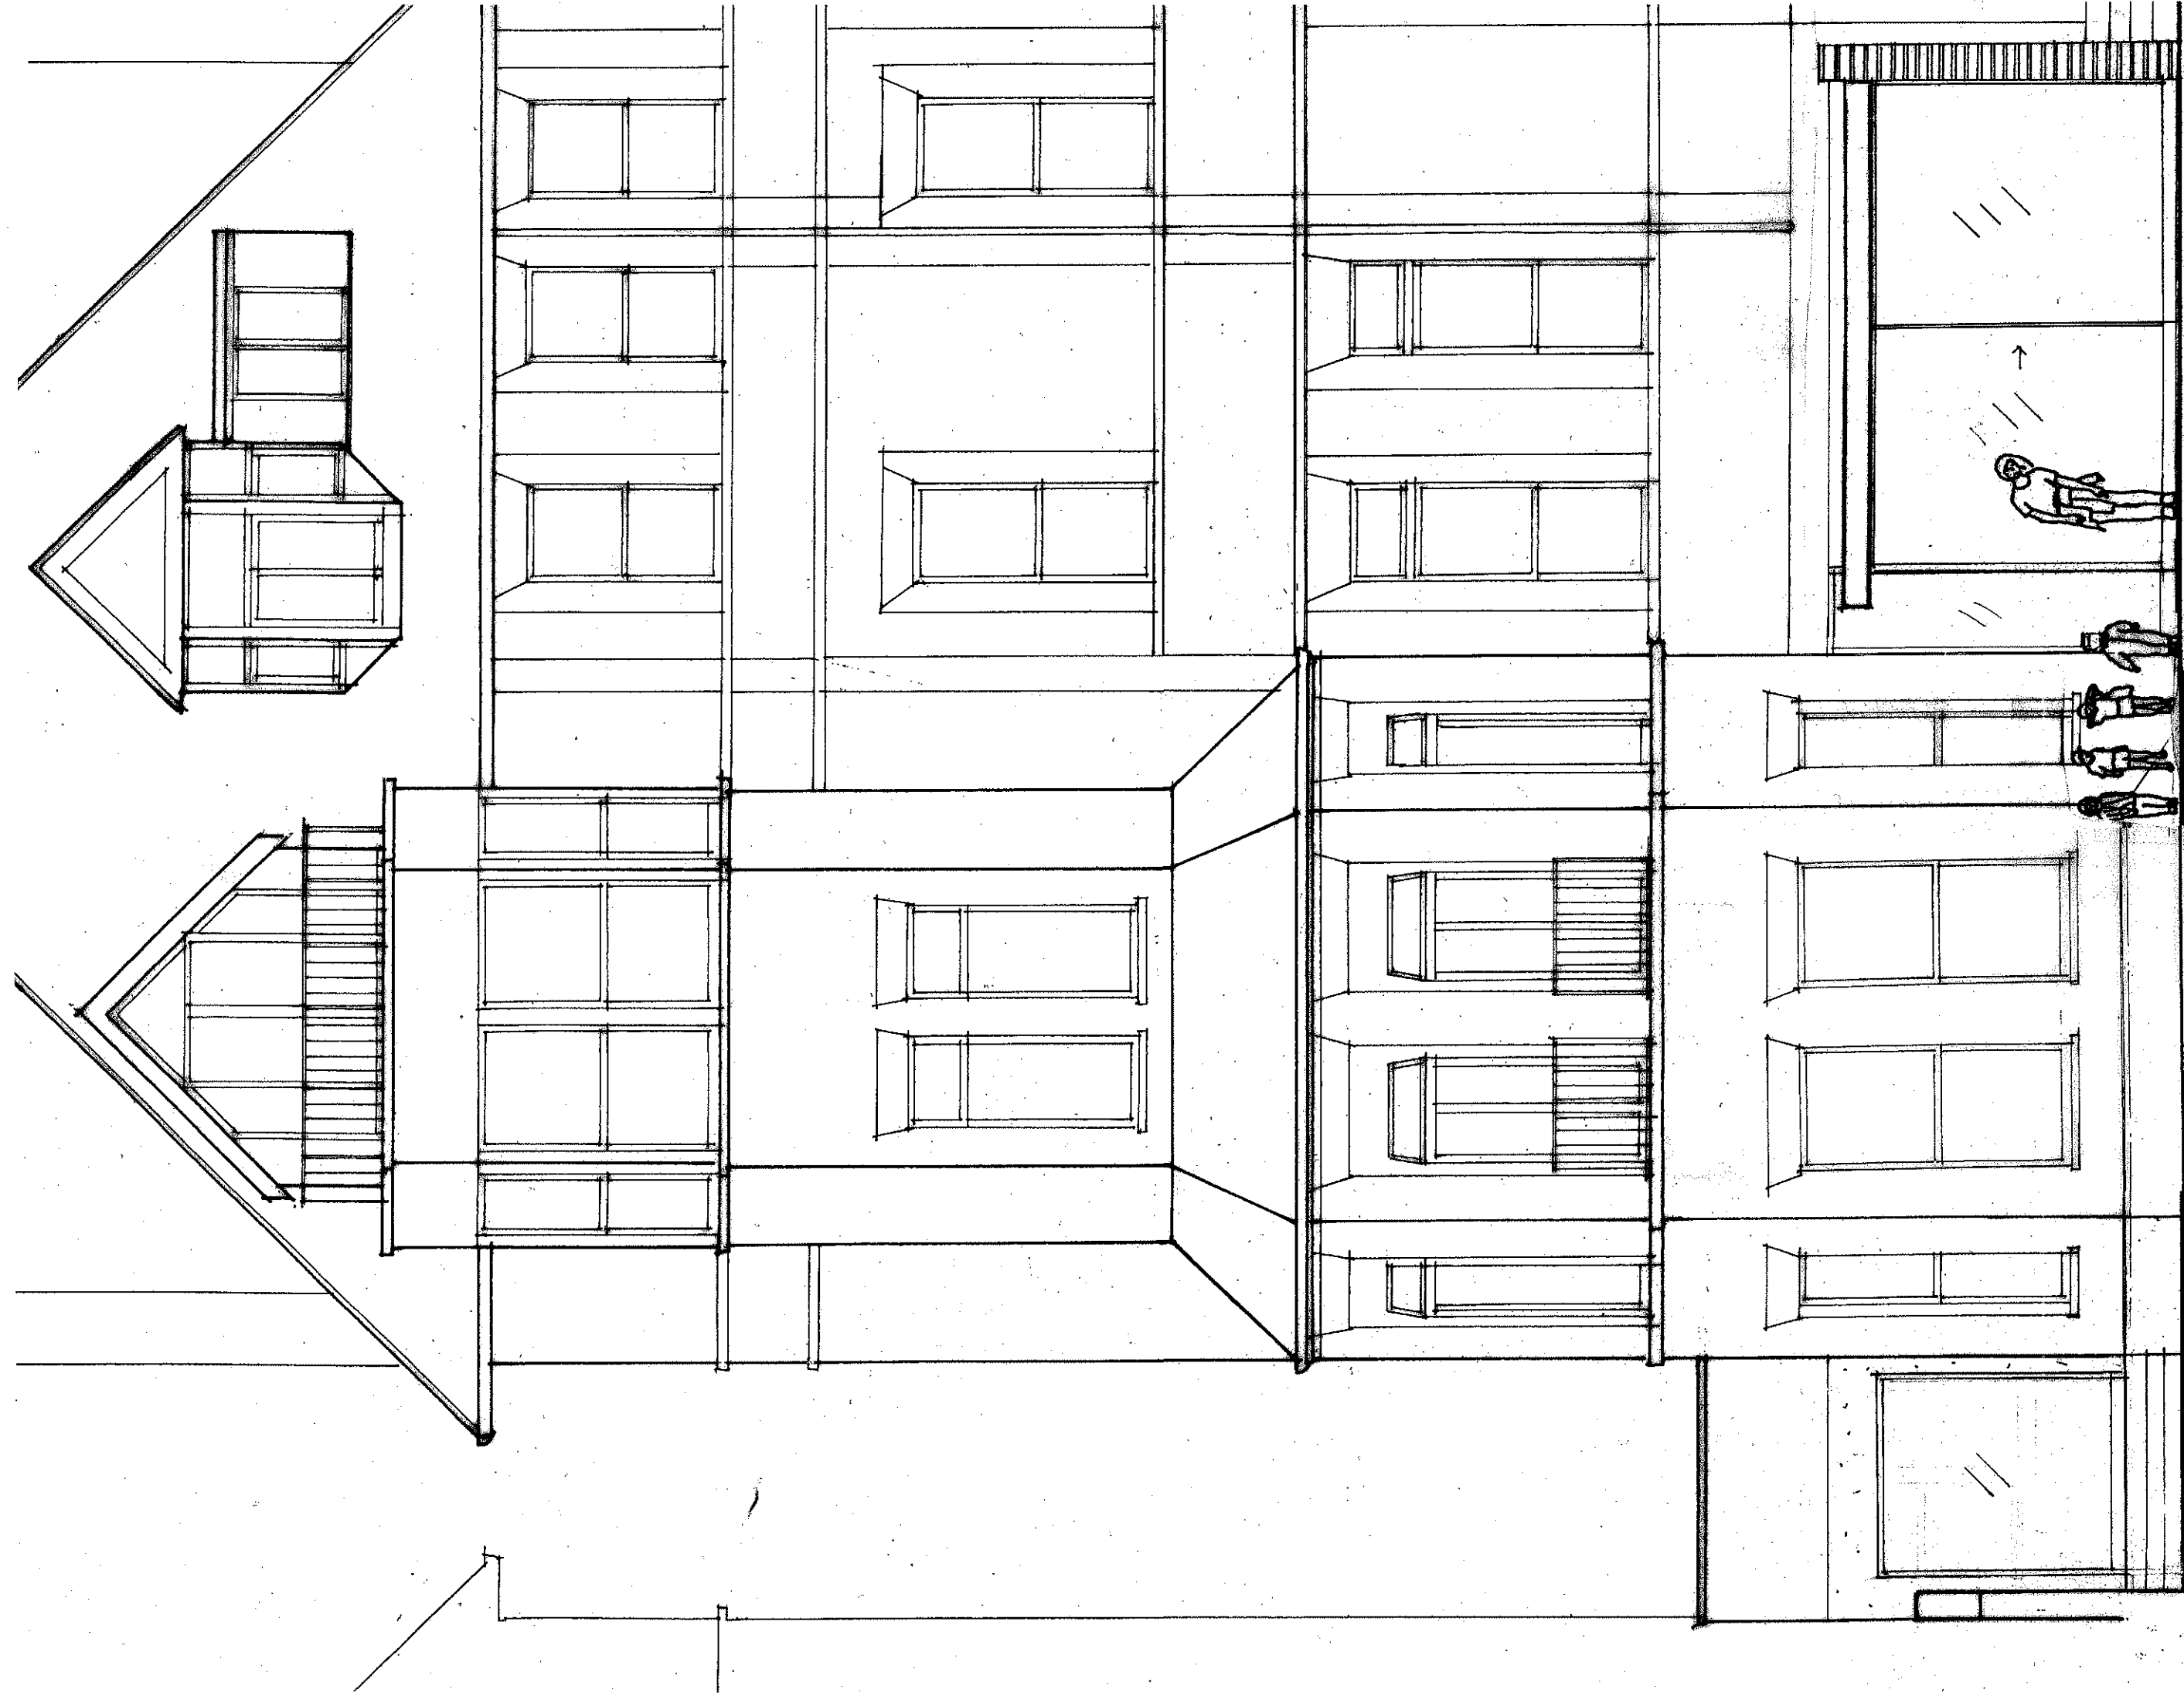

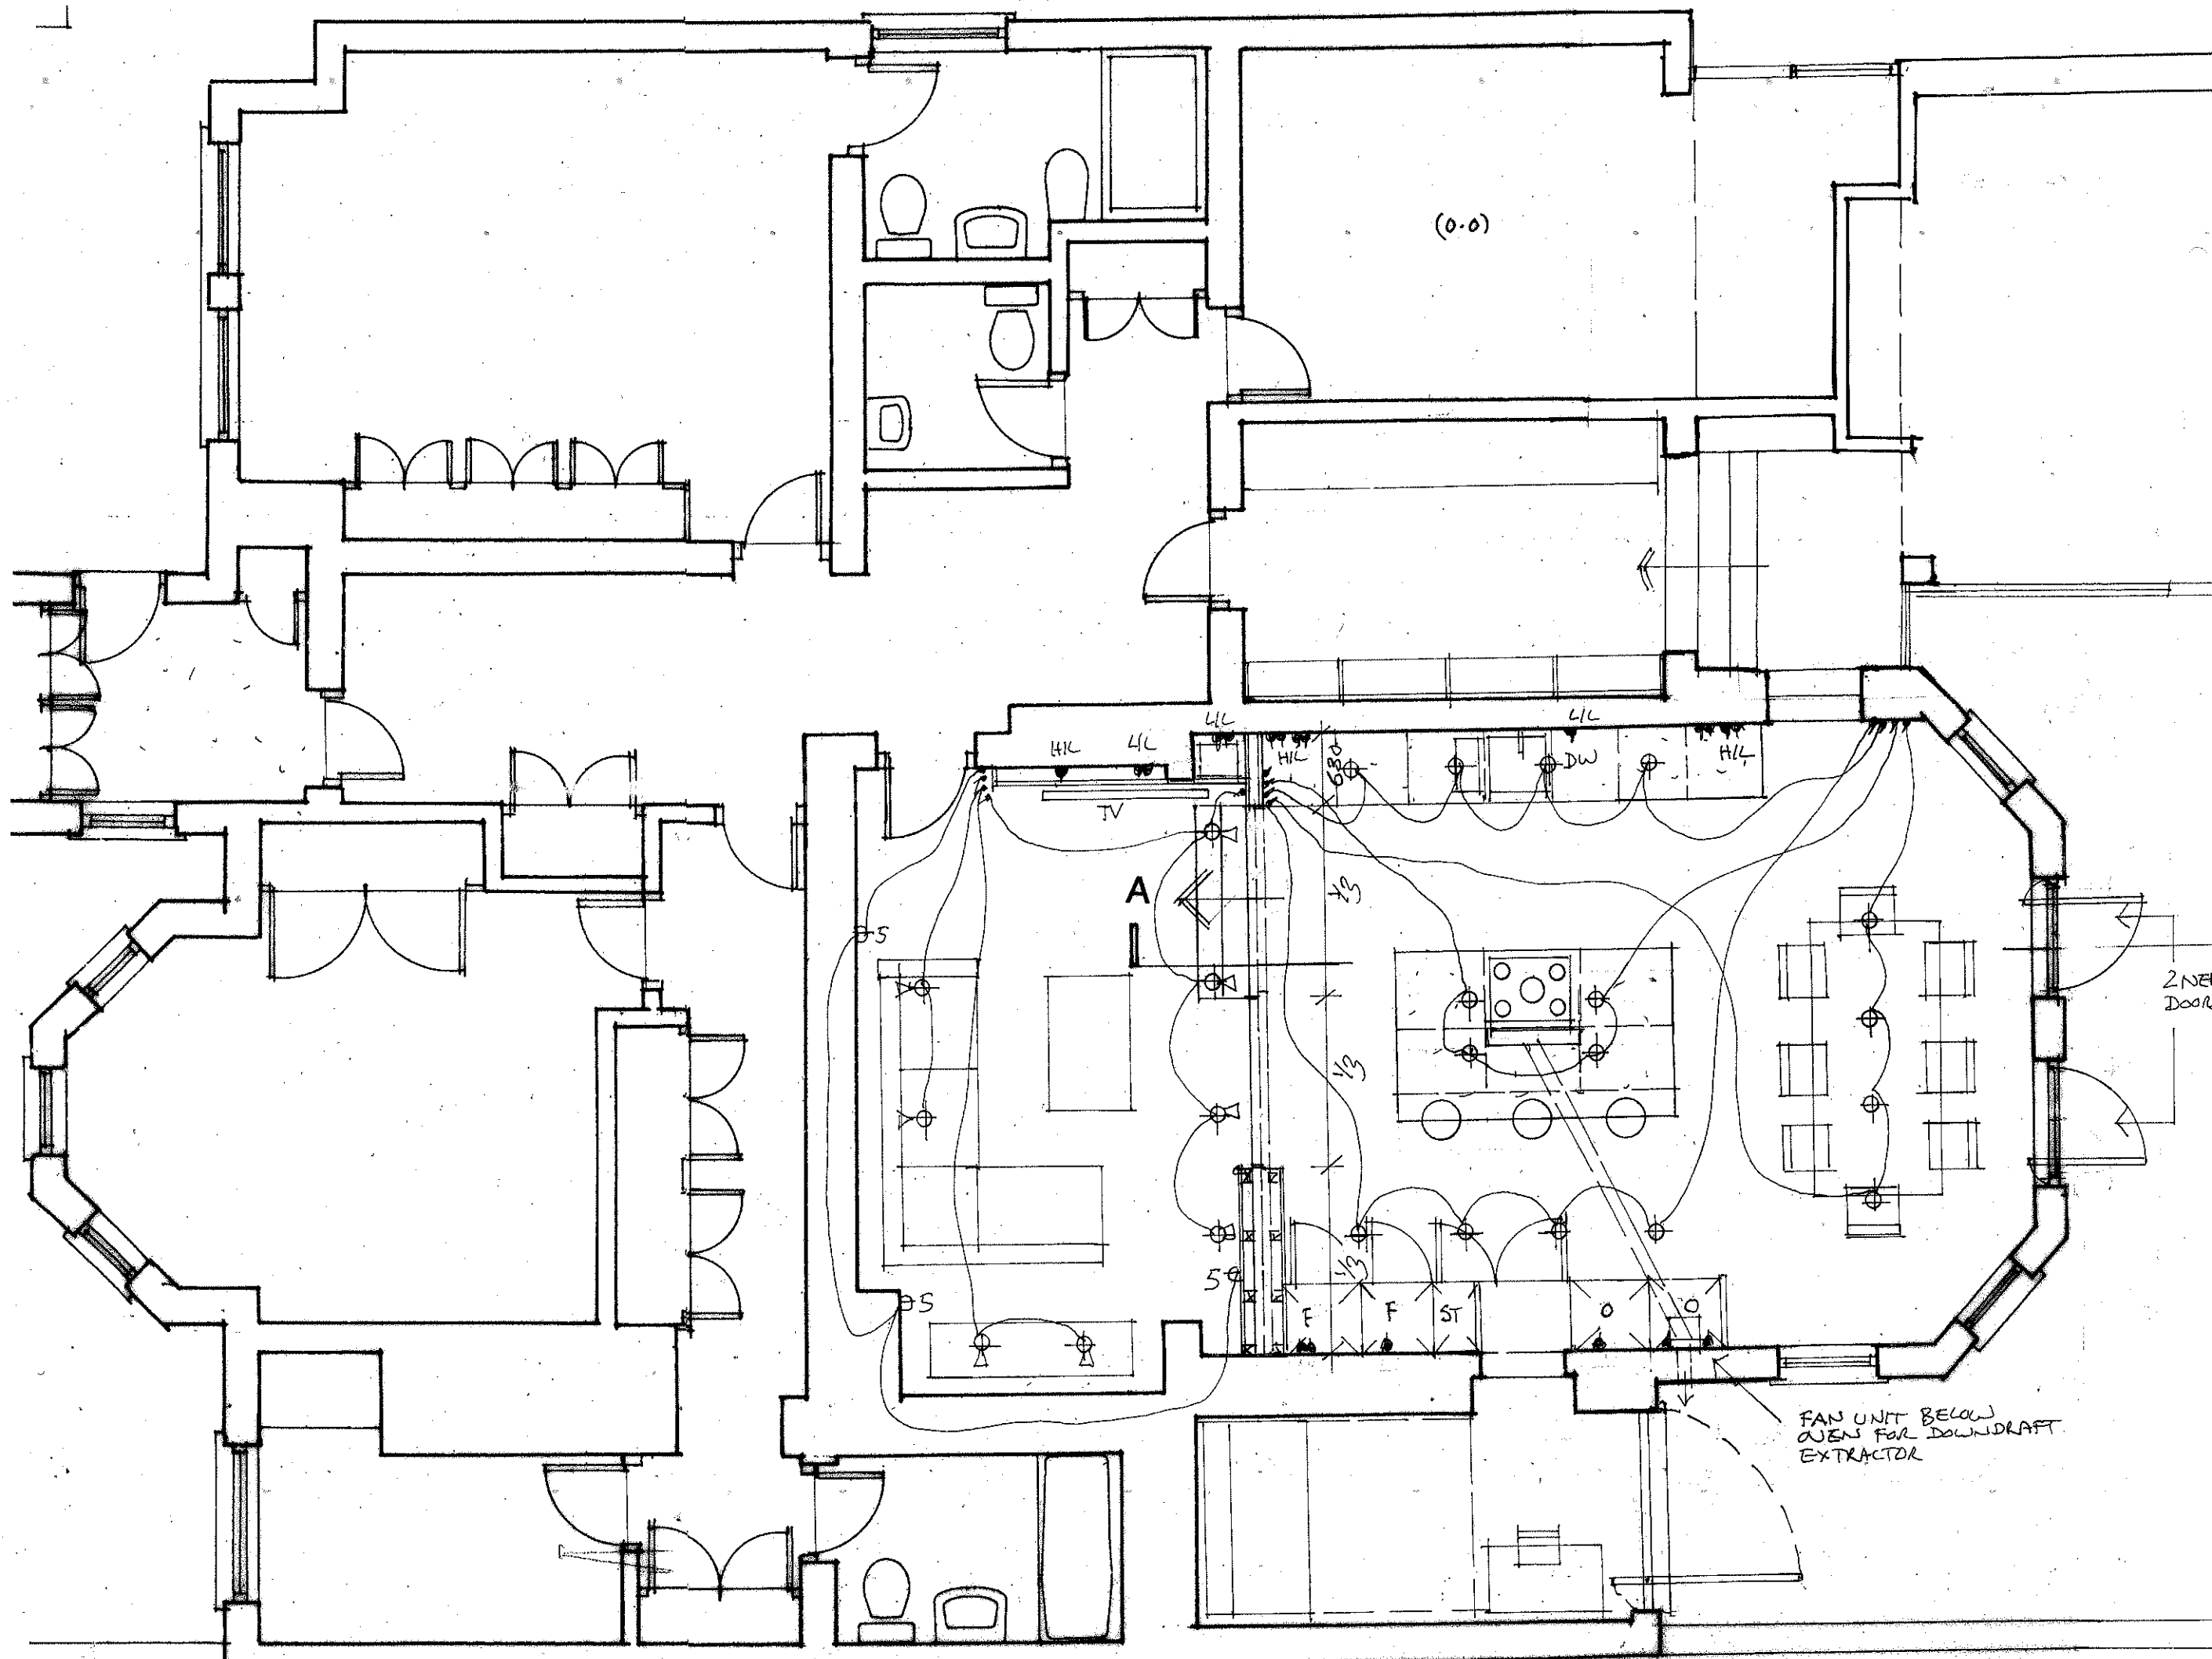

Drawing no. LG / 22		Copyright Archplan 2010	
Project 10 Lyndhurst Gardens Garden Flat NW3 5NR		Title GROUND FL PLAN AS PROPOSED	
Scale 1:50 at A3		Date Feb 2011	Drawn by Checked by
archplan architects and property management 1 Millfield Place, London N6 6JP Tel: 020 8341 5628 Fax: 020 8341 9986			

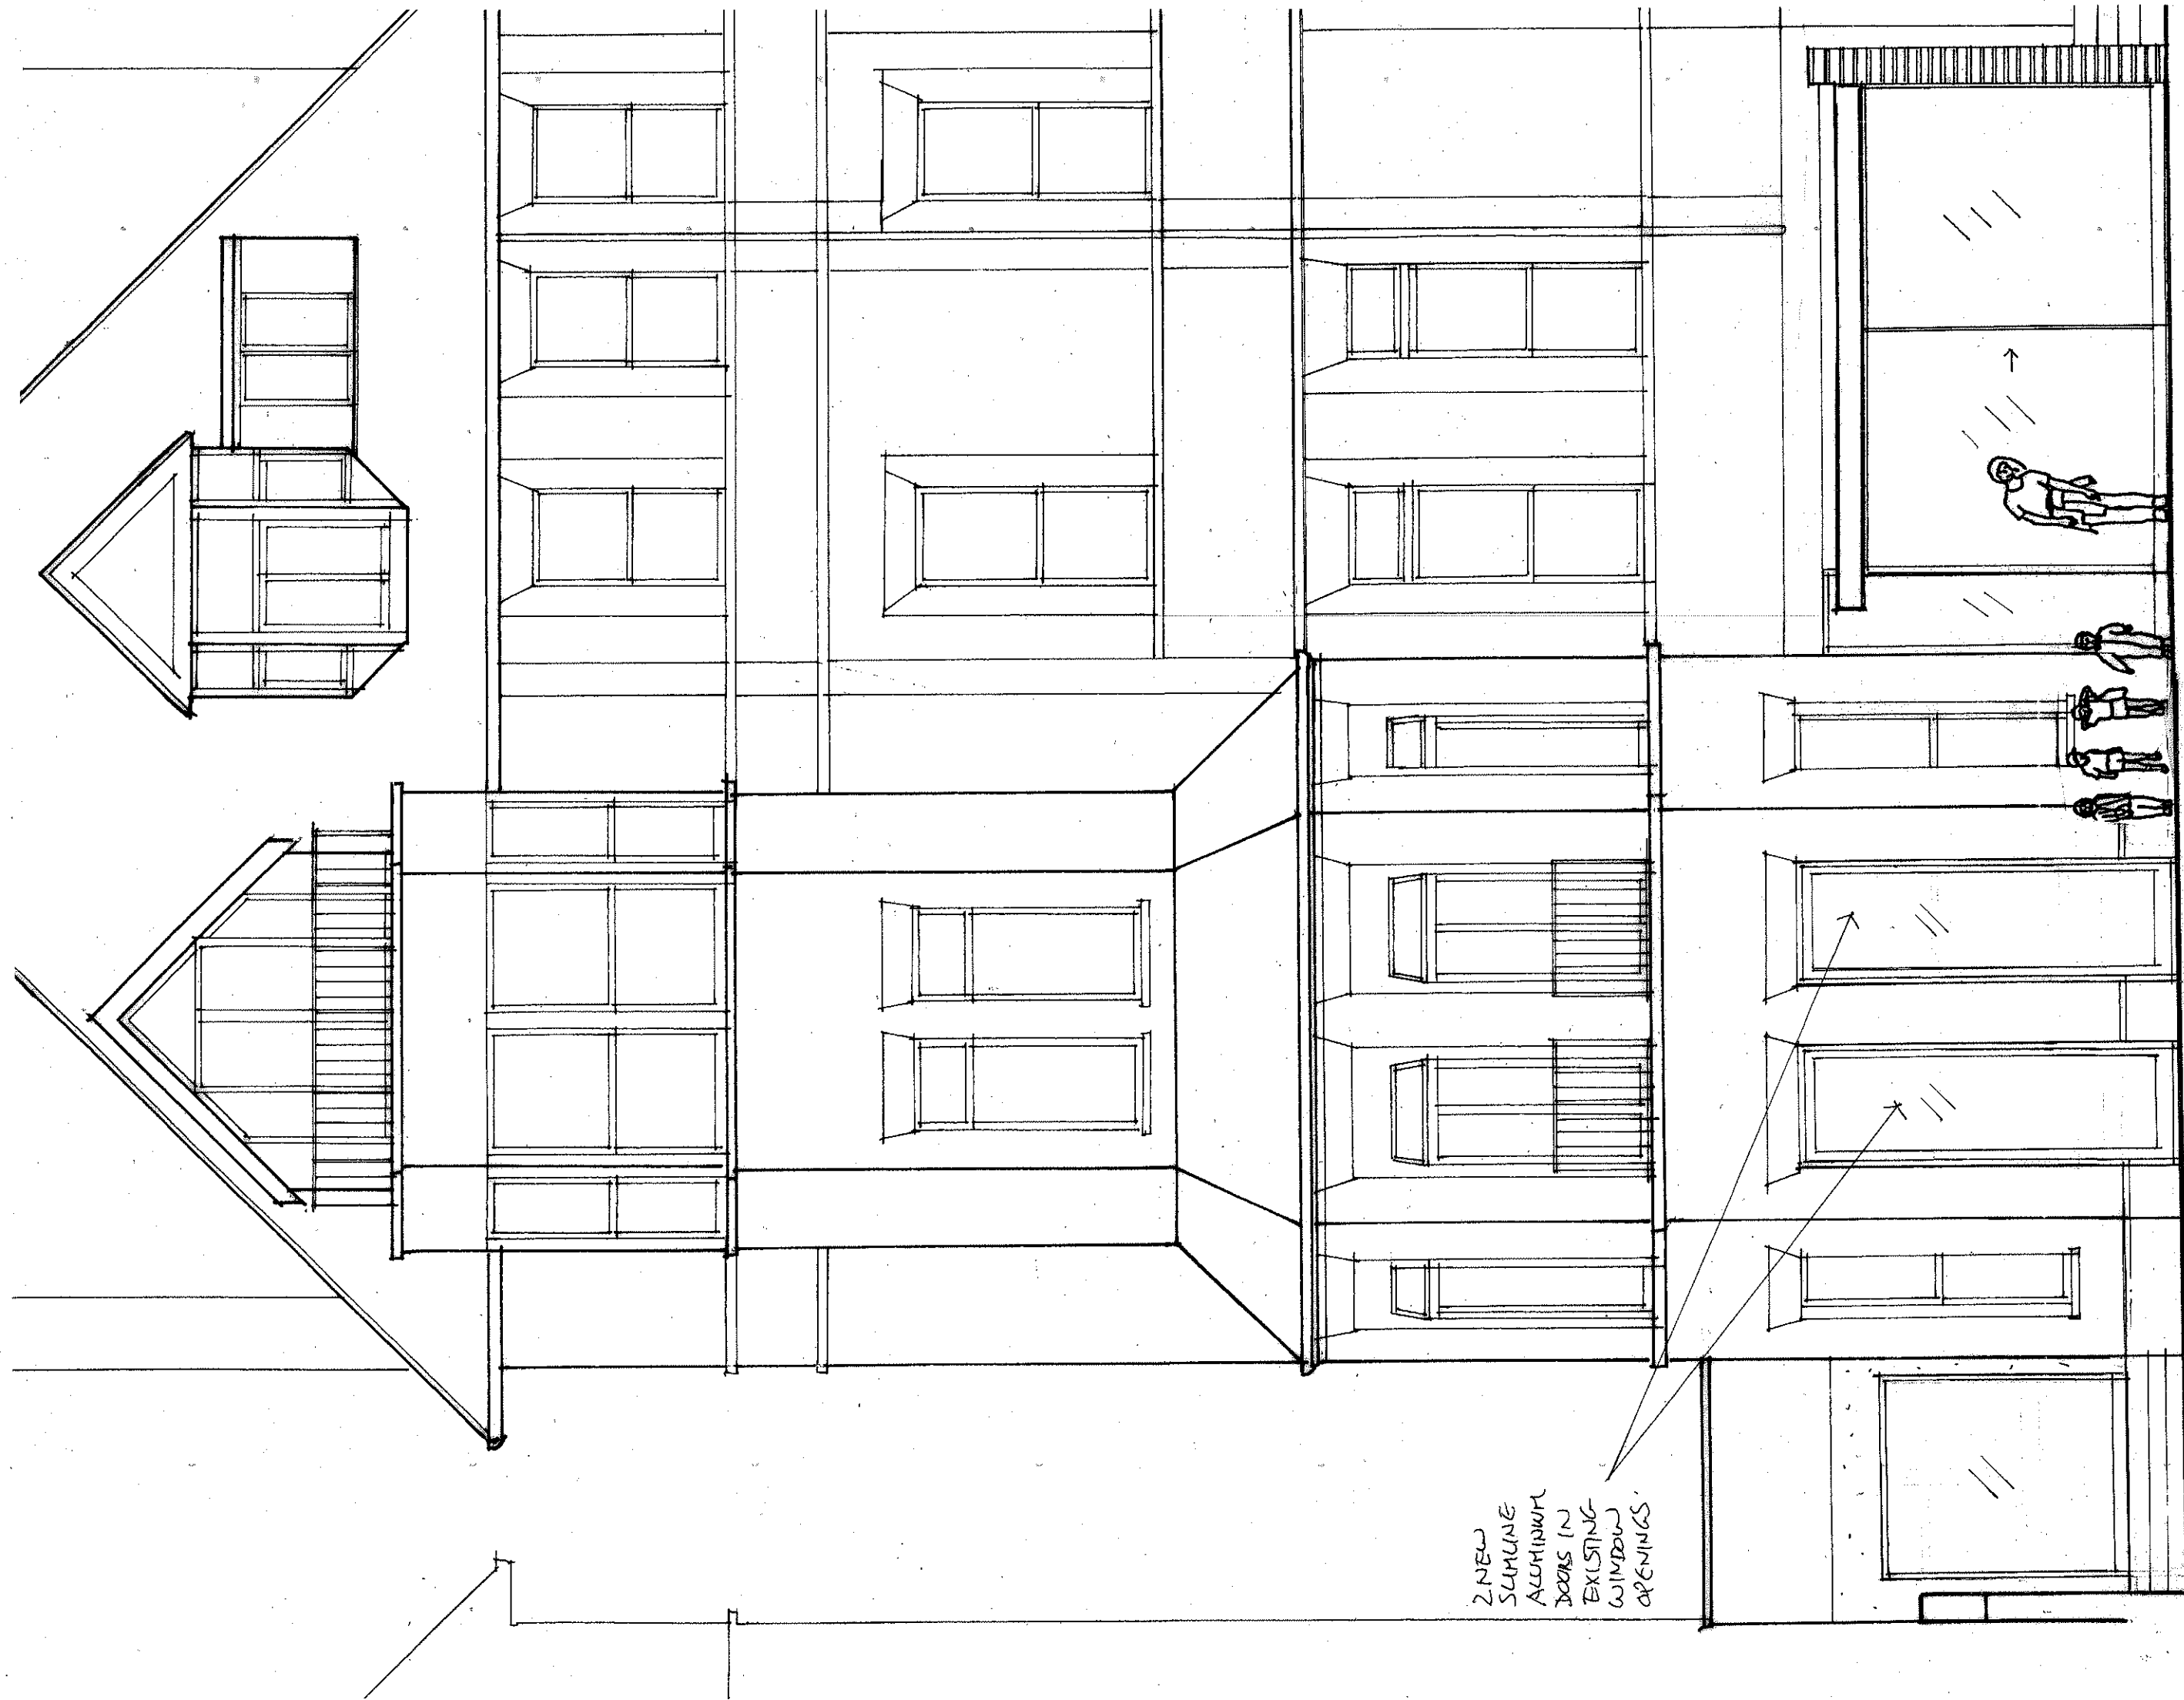

archplan architects and property management 1 Millfield Place, London N6 6JP Tel: 020 8341 5628 Fax: 020 8341 9986		Date Feb 2011	Scale 1:50 at A3	Project 10 Lyndhurst Gardens Garden Flat NW3 5NR	Drawing no. LG / 23
		Drawn by		Title REAR ELEVATION AS PROPOSED	Copyright Archplan 2010
		Checked by			