




PROPOSED FLOOR PLAN

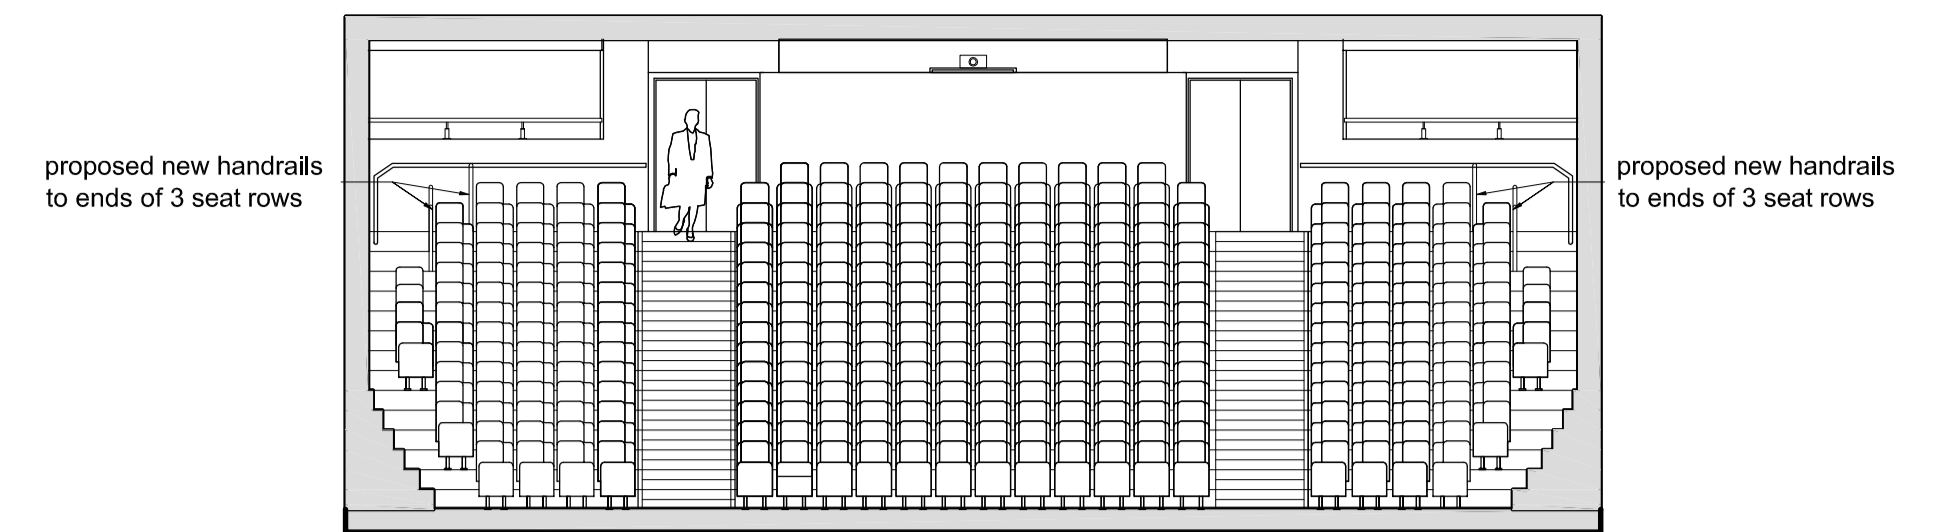

THEATRE SECTION

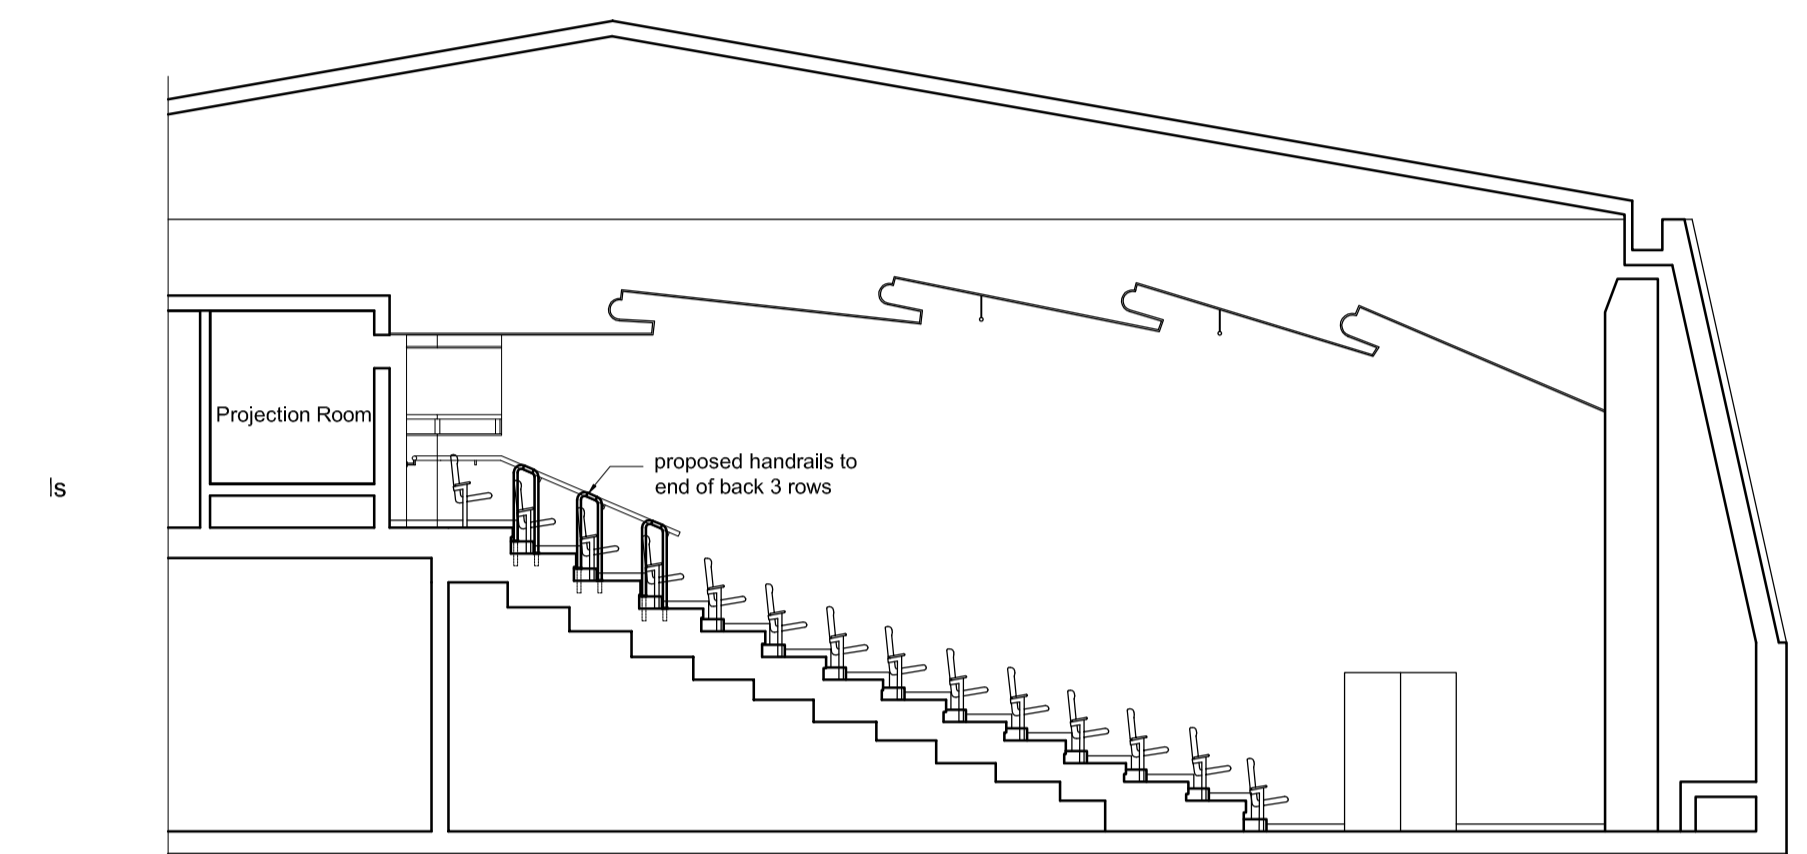

THEATRE SECTION

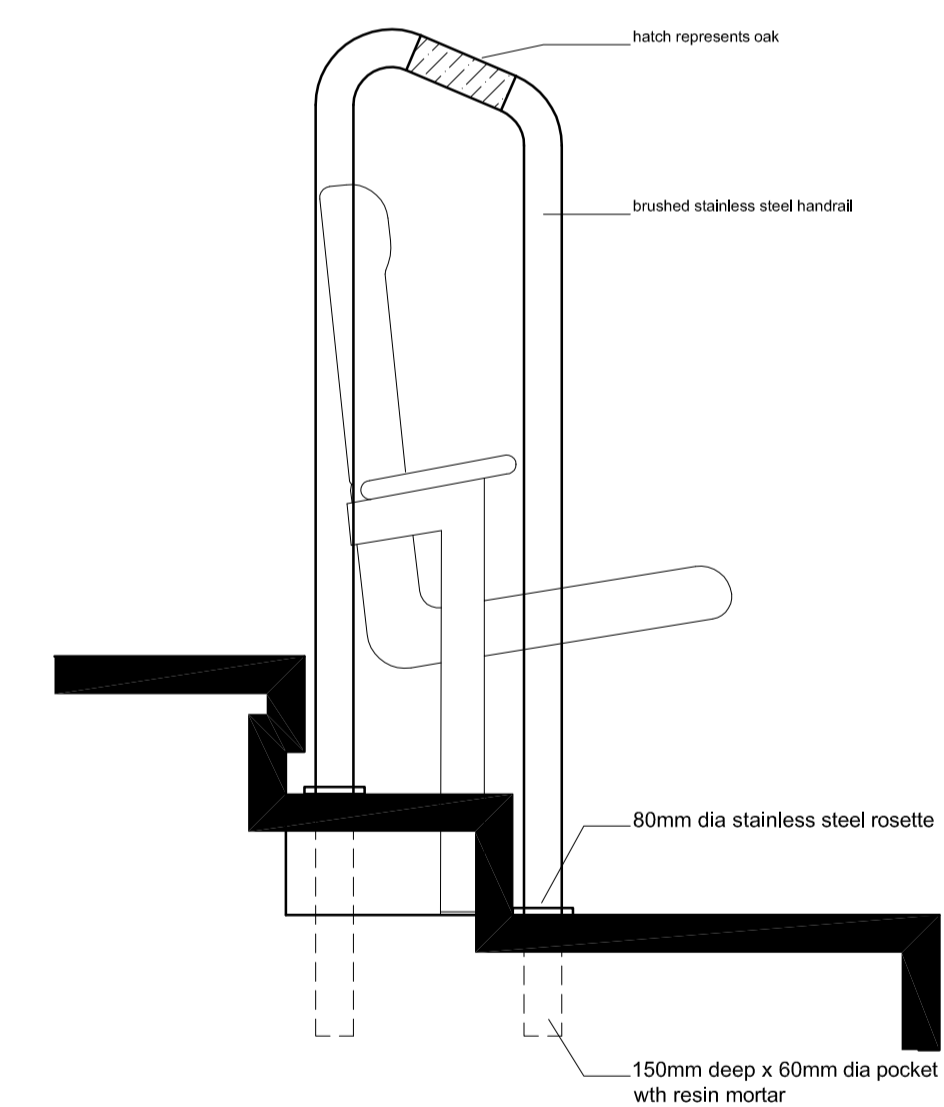

HANDRAIL DETAIL



ERRORS AND OMISSIONS TO BE REPORTED TO THE ARCHITECTS.
THIS DRAWING IS COPYRIGHT

MERIDIAN HOUSE 2 RUSSELL STREET WINDSOR BERKS SL4 1HQ
TEL: 01753 857092 FAX: 01753 857096
WEB: www.edgingtons.co.uk EMAIL: mail@edgingtons.co.uk

PRINTS AND REVISIONS

Royal College of Physicians
Regent's Park
London

Additional handrails to Wolfson Theatre

SCALE 1:100@A1 CAD REF 4970-1200

DATE Mar 11 DRAWN SMC

JOB No. 4970 DWG No. 1200 -