



45 REDINGTON ROAD LONDON NW3 7RA

LEGEND

■ - NEW

PLANS

06 - PROPOSED SIDE FAÇADE

DRAWING NAME

RadWindows@Camden110111

DRAWING No.

1/100

NW37RA11

12/01
2011


00

SCALE :

PROJ No.

DATED :

REV. No.

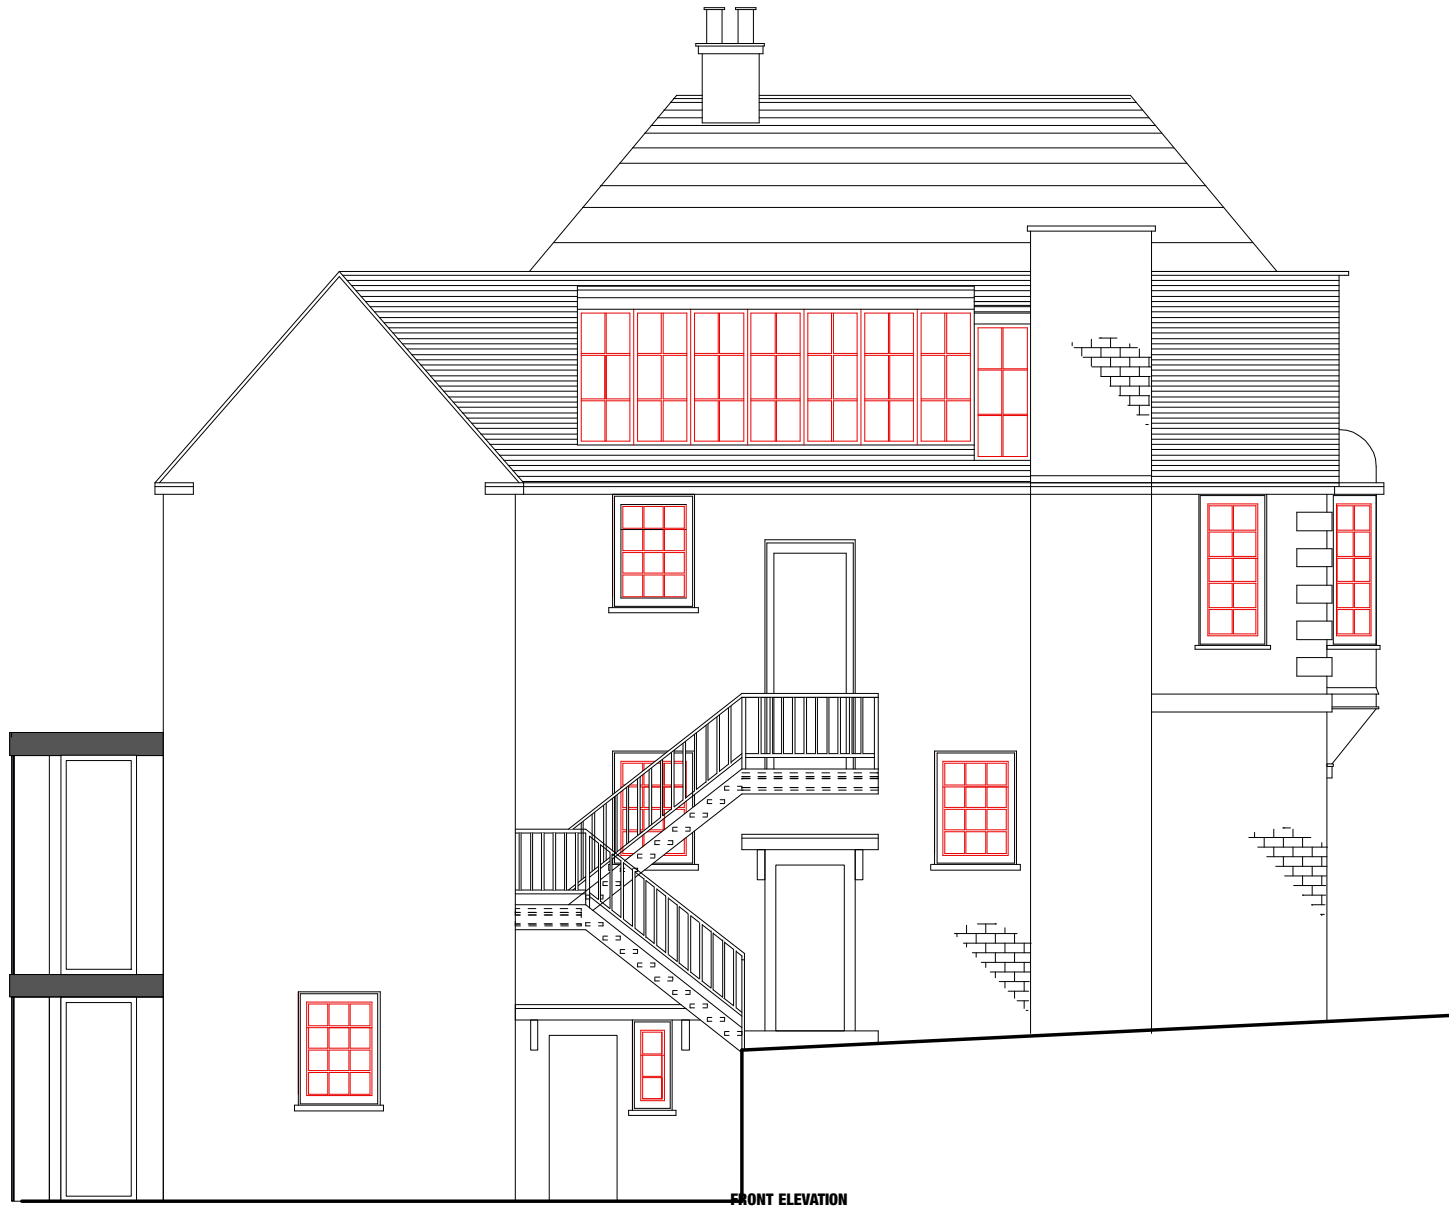

FRONT ELEVATION