


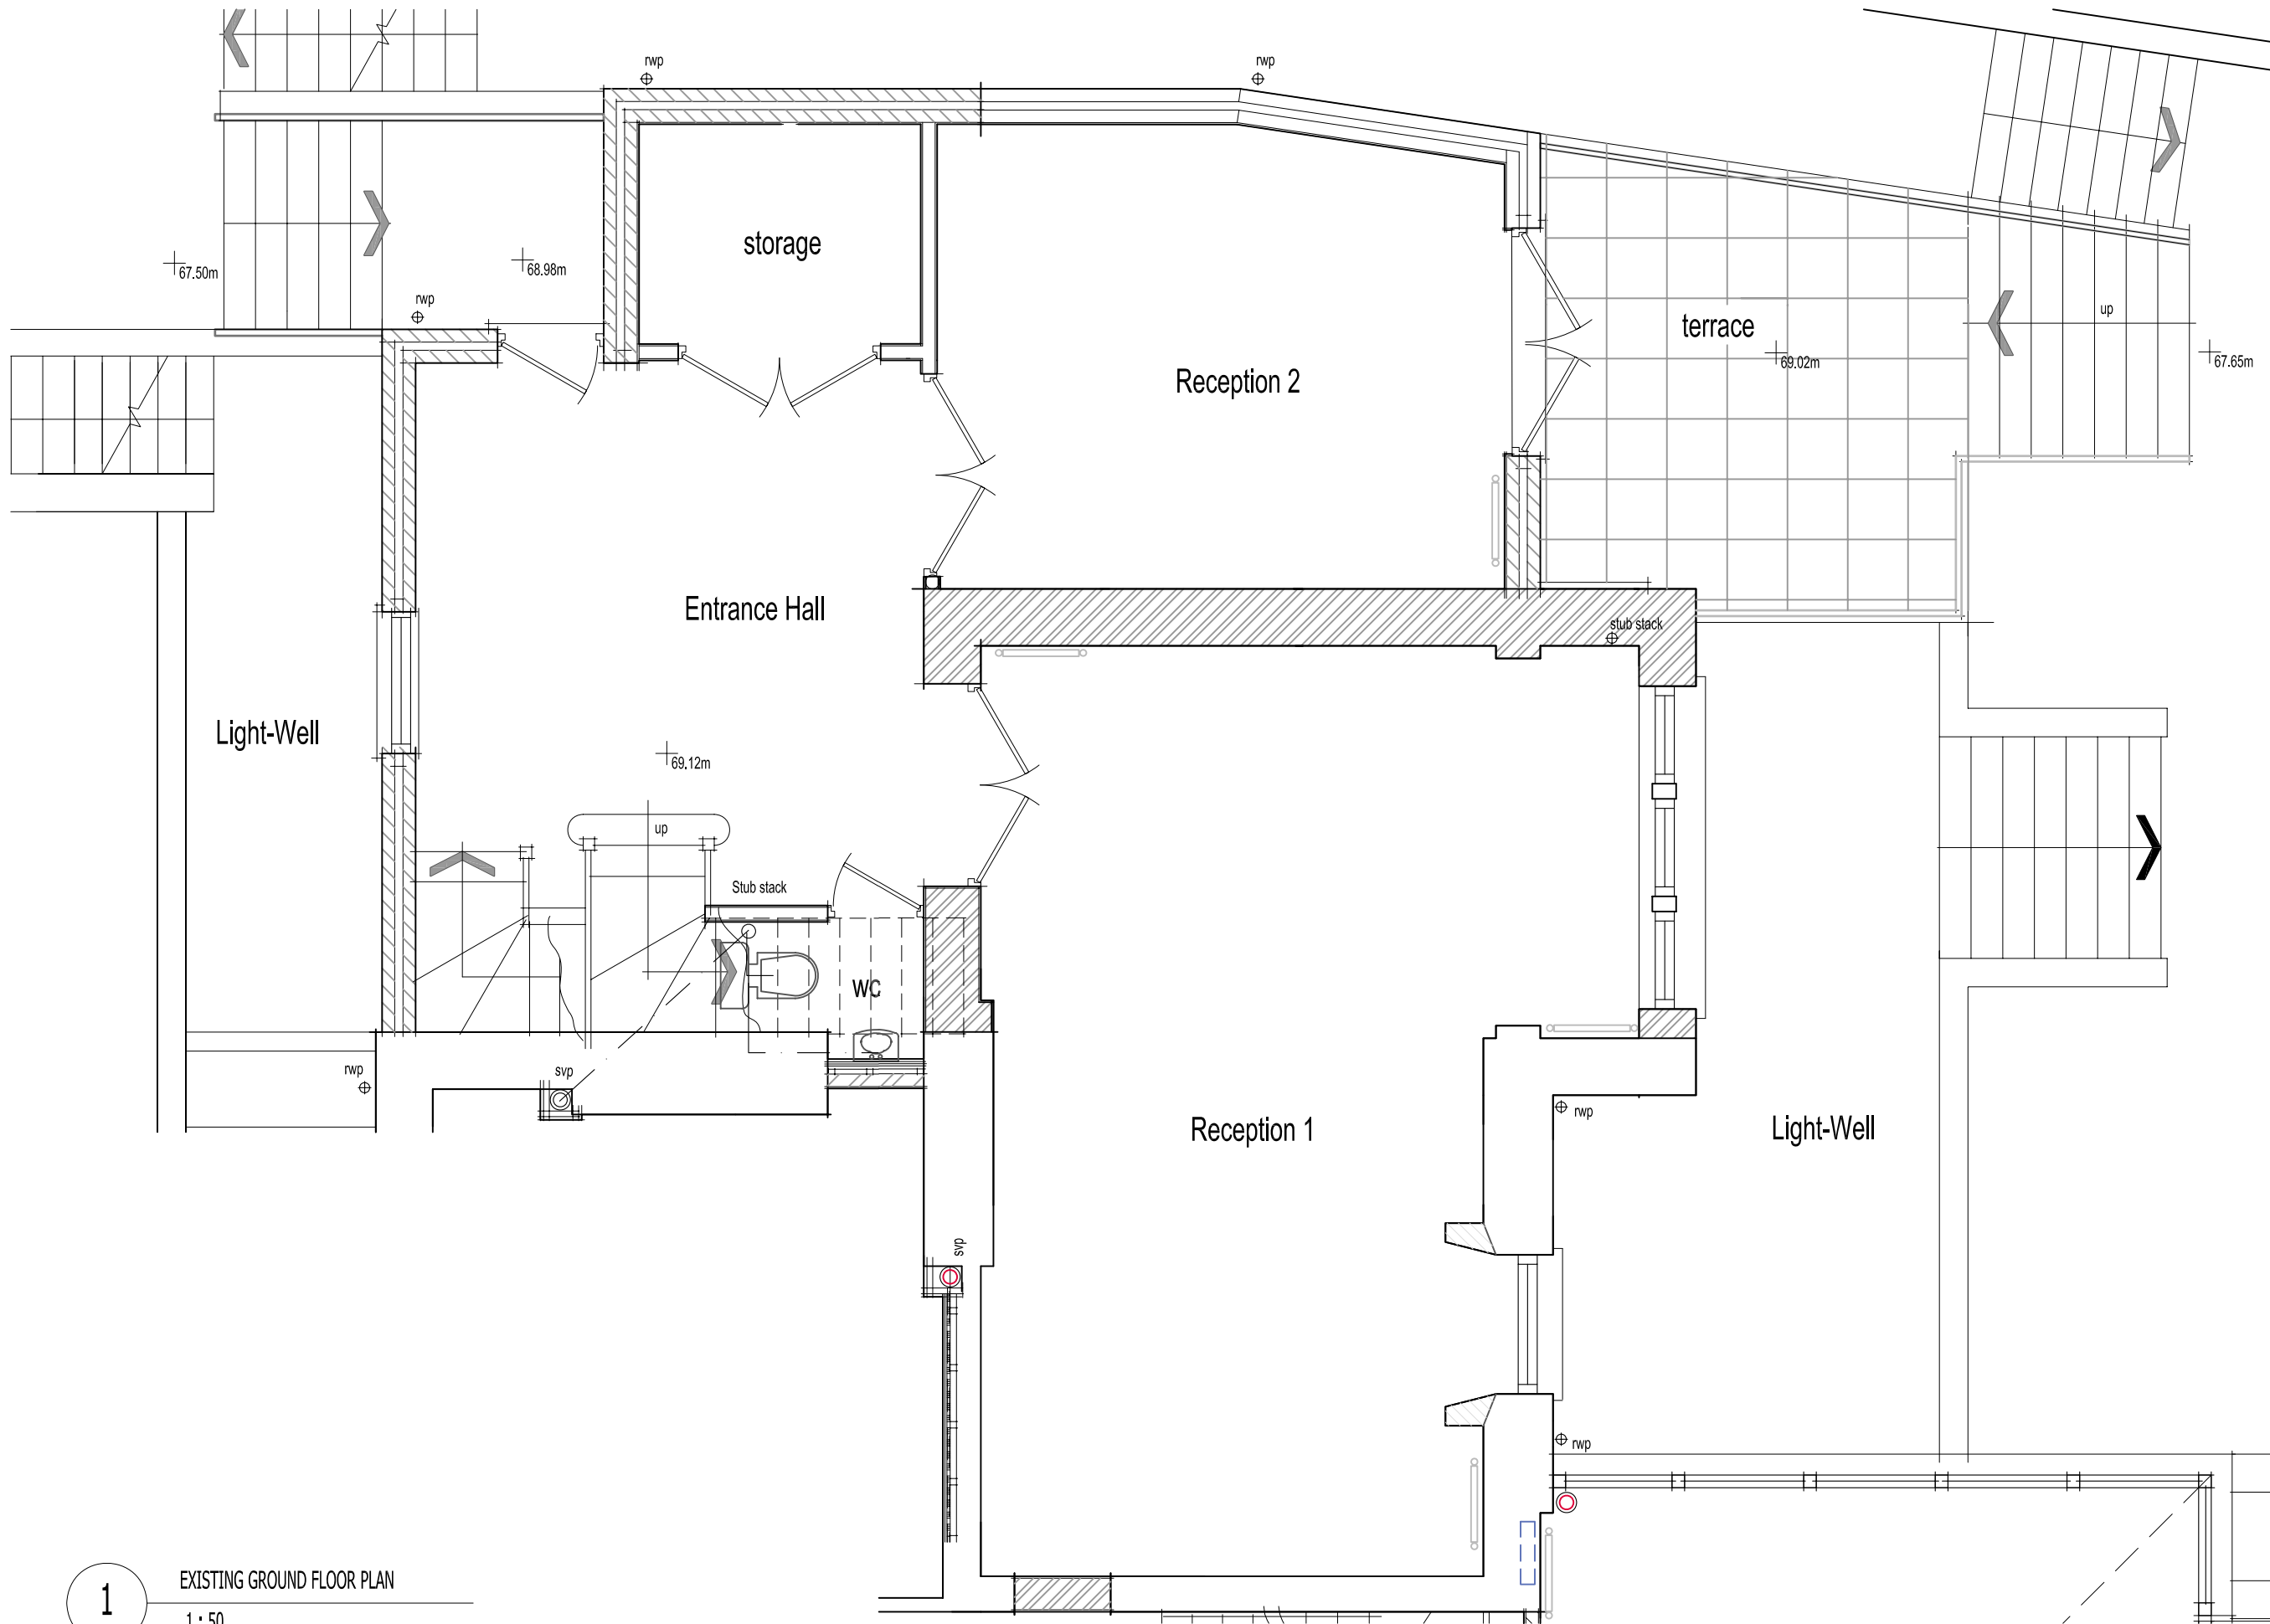

1 EXISTING GROUND FLOOR PLAN
1:50

Bchitecture 11A Beresford Road London N2 8AT t 07932 796 407 e Bchitecture@gmail.com	
LOCATION	ROSE RESIDENCE 14 HIGHGATE WEST HILL, N6
DRAWING TITLE	EXISTING GROUND FLOOR PLAN
DATE	FEB 2011
SCALE	1:50 @A3
REVISION	1
DWG NO	102