


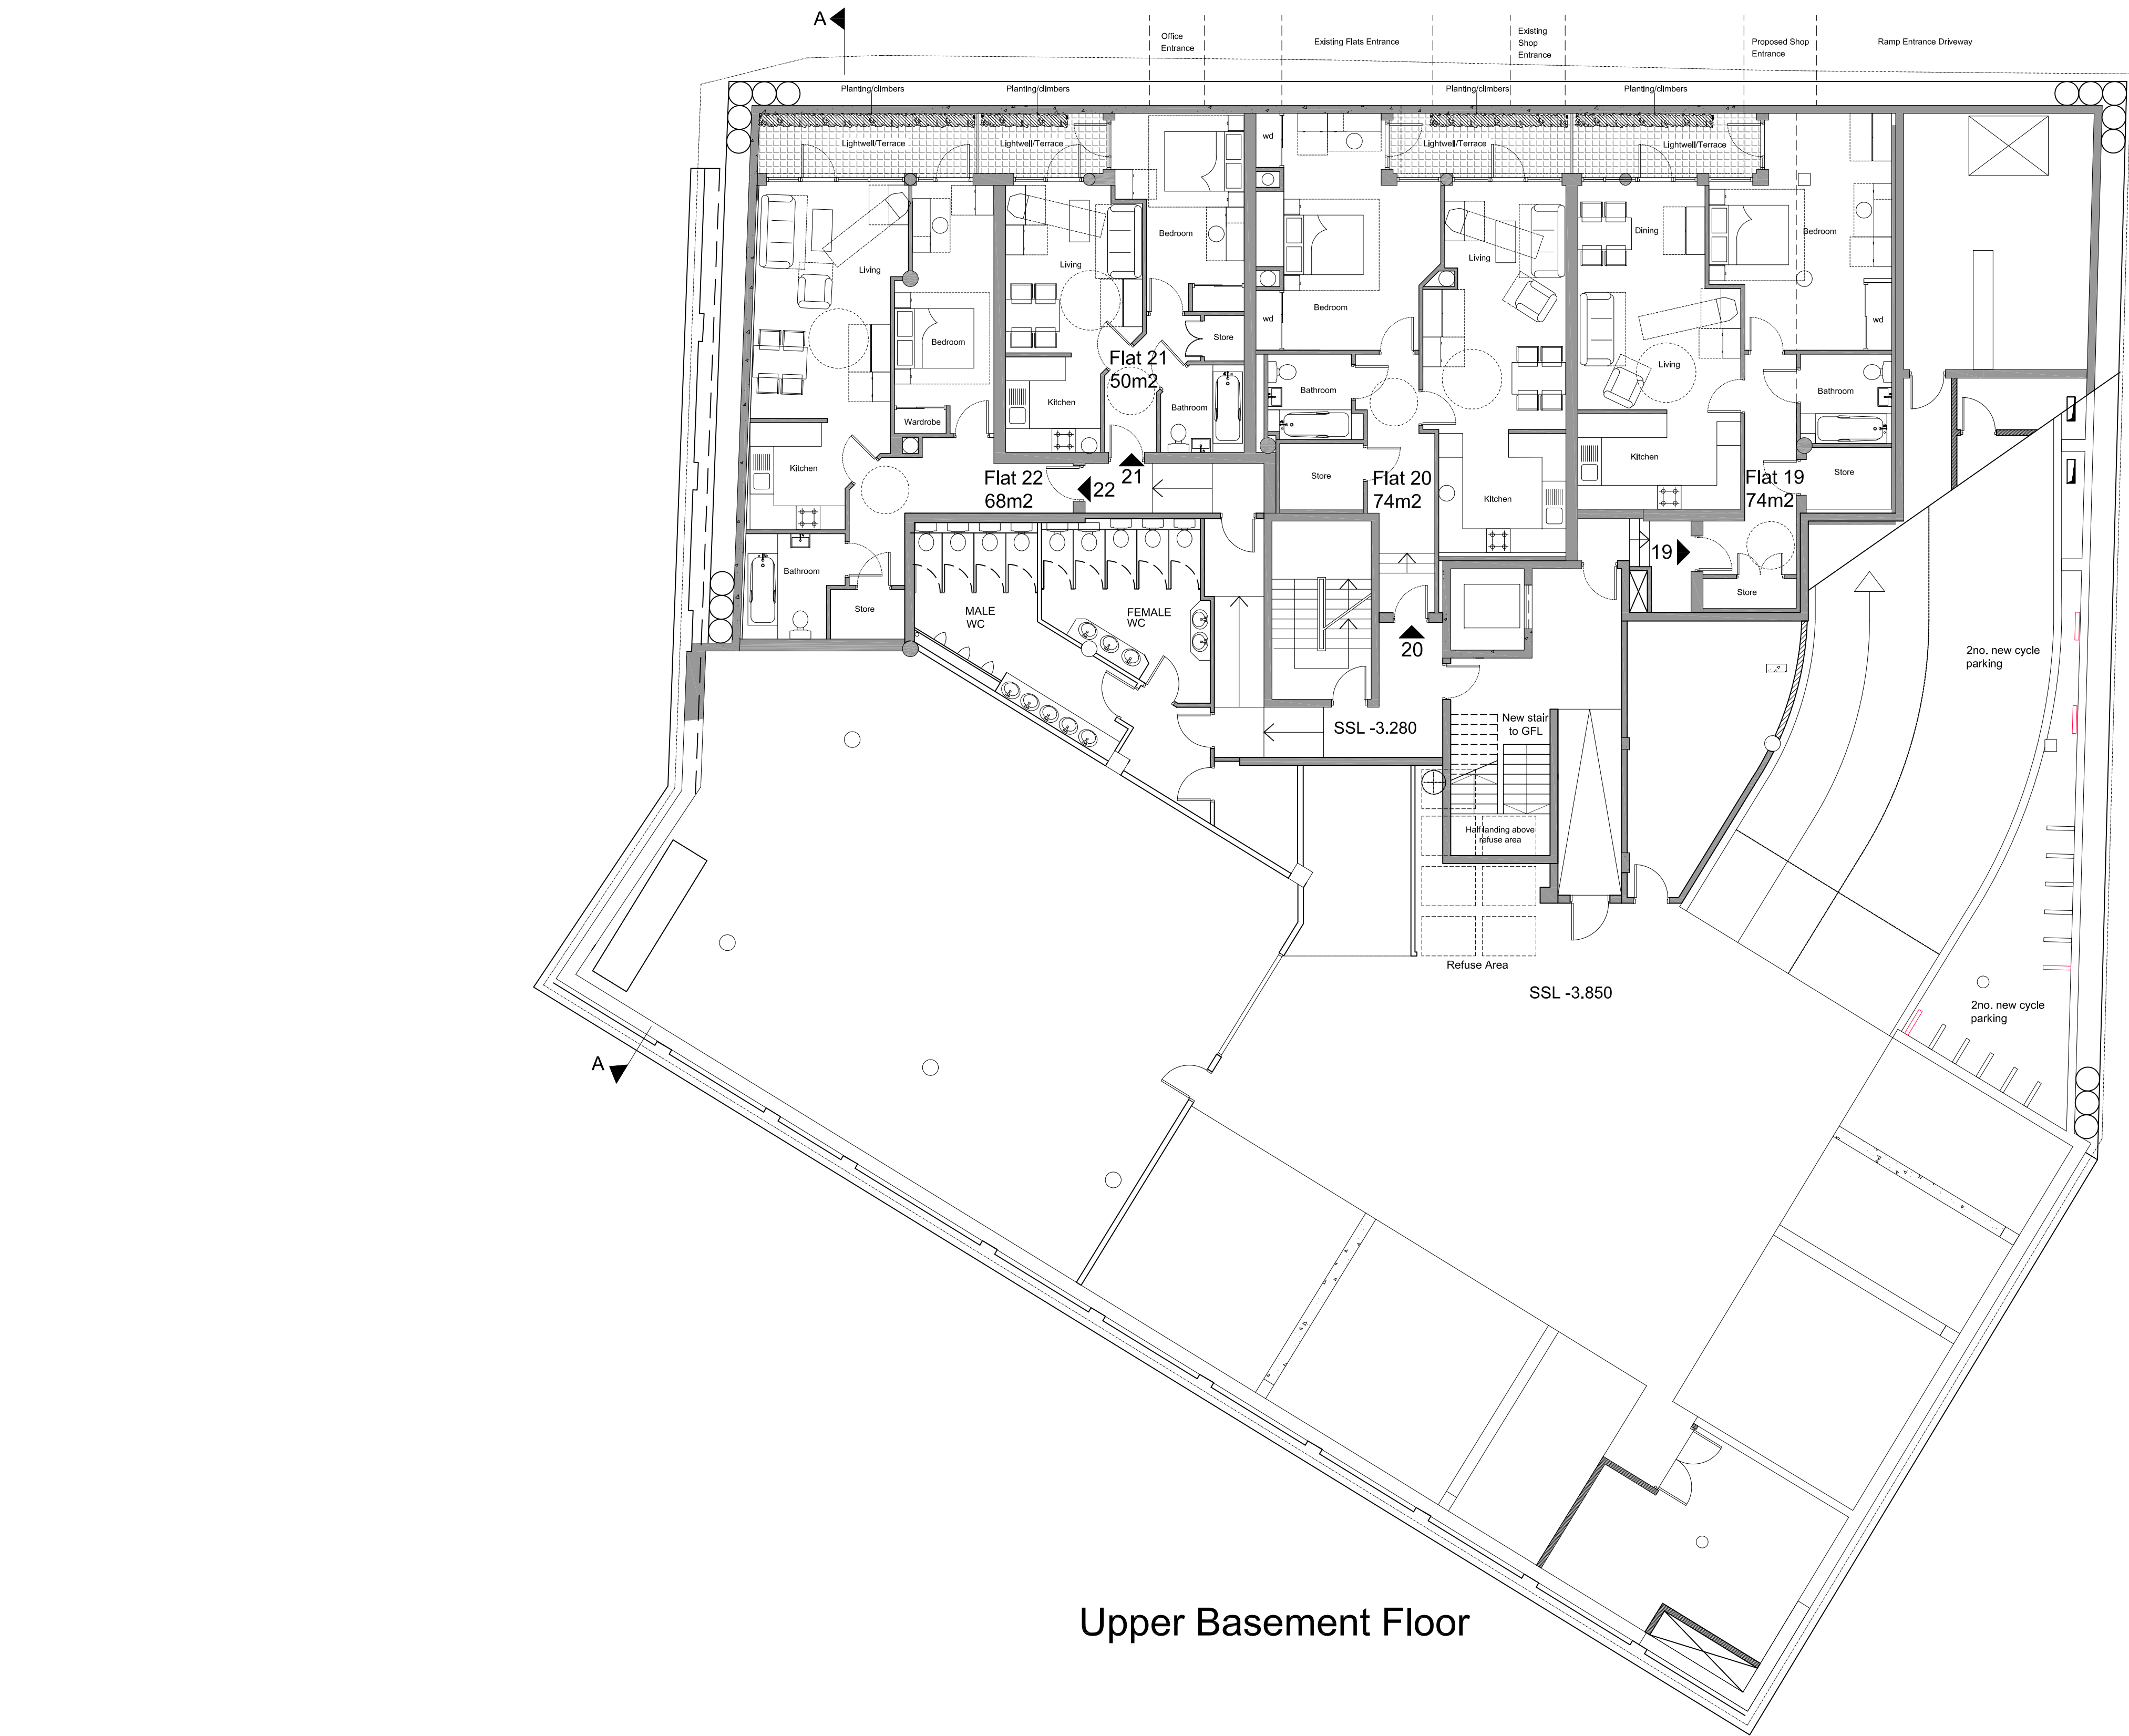

Upper Basement Floor

REVISIONS			
Rev.		Date	By
A	GENERAL AMENDMENTS TO FLOOR PLAN IN ACCORDANCE WITH LIFETIME HOMES REQUIREMENTS	NOV '10	CT
B	FLATS 19 & 20 REVISED TO FORM 1 BEDROOM UNITS AS PER DISCUSSIONS WITH CAMDEN COUNCIL	JAN '11	CT

PLANNING APPLICATION

ALL DIMENSIONS TO BE CHECKED ON SITE
WORK TO FIGURED DIMENSIONS ONLY
REPORT DISCREPANCIES TO THE ARCHITECT
AT ONCE BEFORE PROCEEDING

Contemporary Design Solutions

46 Great Marlborough Street
London
W1F 7JW
Telephone: 020 7494 9000 Fax: 020 7494 4944

Client

KENTISH TOWN DEVELOPMENTS

Project Title

55 HOLMES ROAD
PROPOSED UPPER BASEMENT
RESIDENTIAL FLATS

Drawing Title

PROPOSED UPPER BASEMENT

Scale	1: 100@A1-1:200@A3	Date	OCT '10
Drawn	JS	Checked	DL
Drawing No.		Rev.	

A(GA)P090

B

CAD plot date: 13 Jan 2011 - 01:14pm