




NORTH EAST ELEVATION

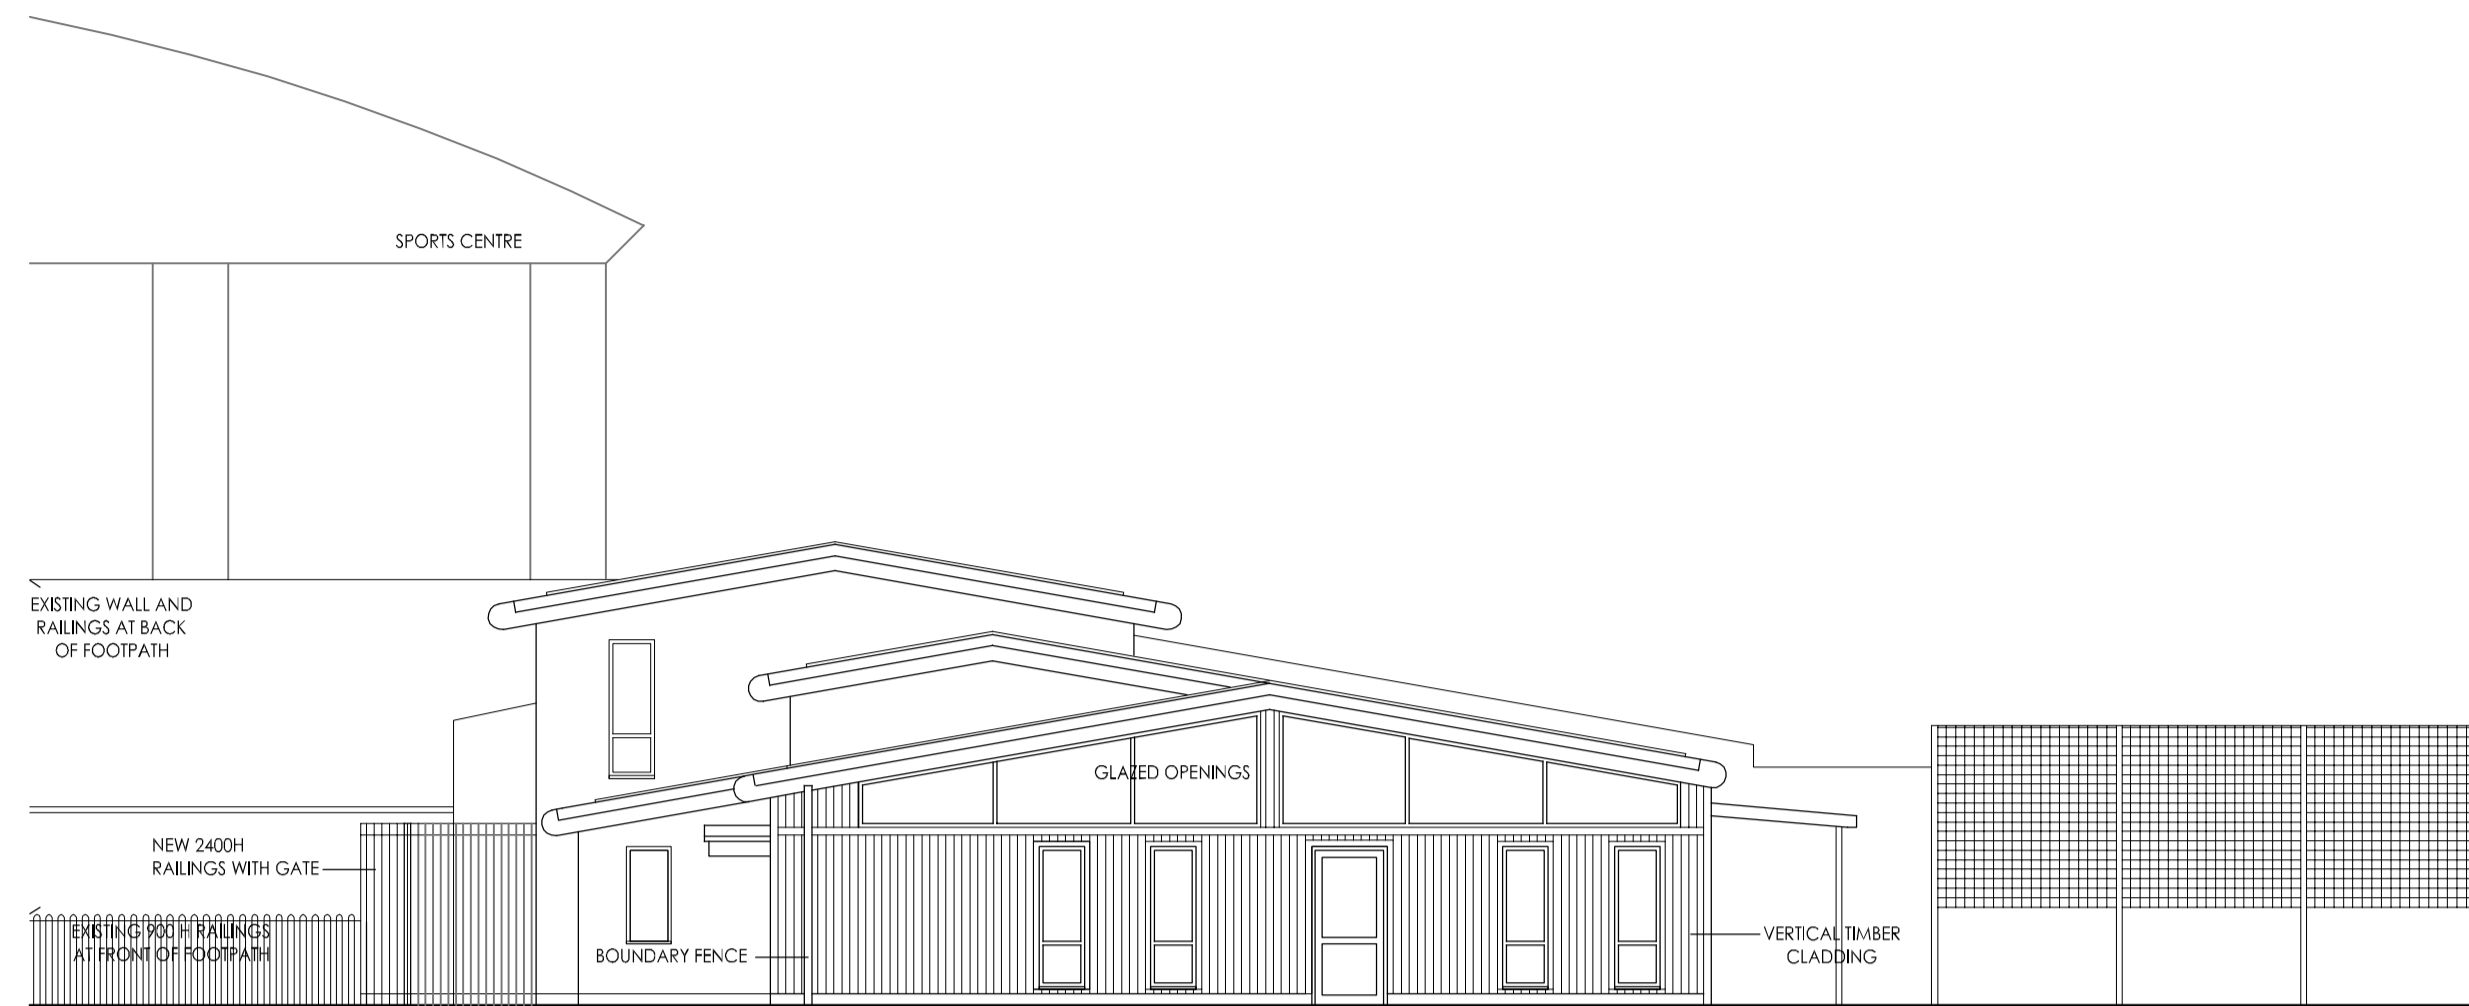

SOUTH EAST ELEVATION

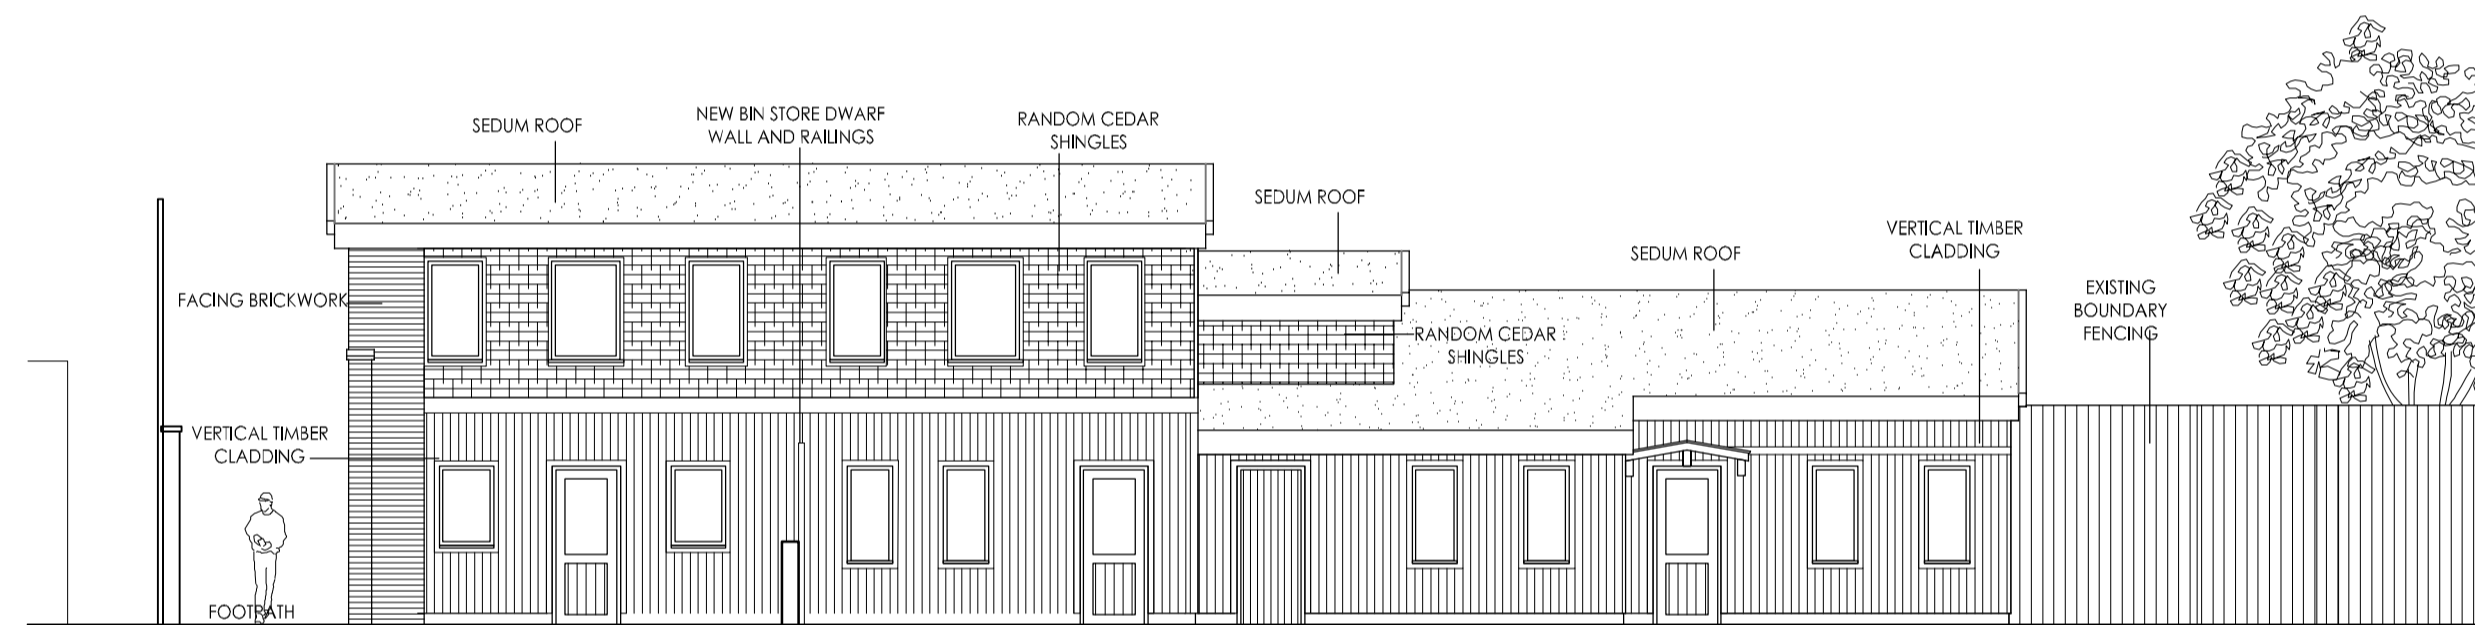

SOUTH WEST ELEVATION

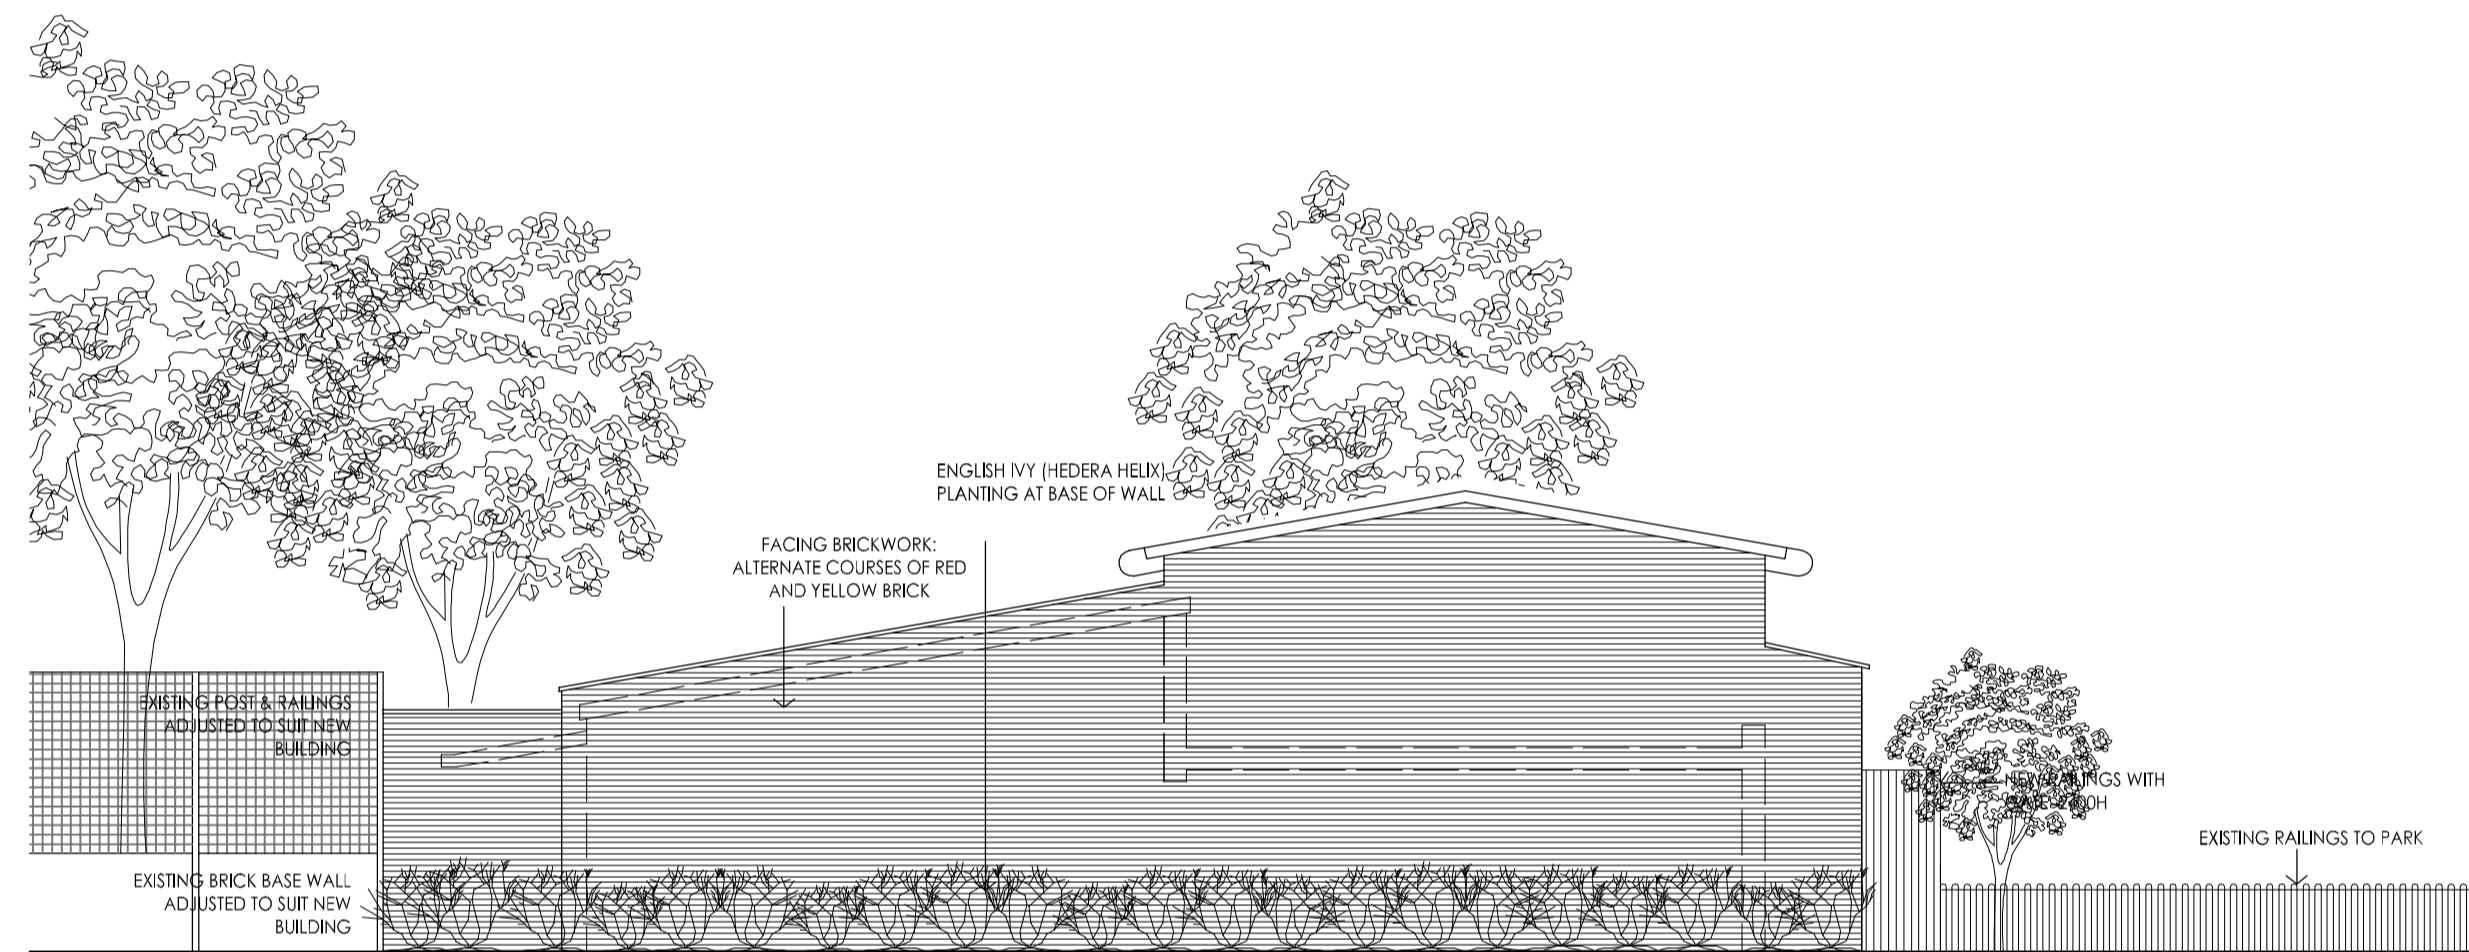

NORTH WEST ELEVATION



3D VISUAL OF THE PROPOSAL

DO NOT SCALE FROM THIS DRAWING

**brodie  
plant  
goddard**

BUILDING SURVEYING  
ARCHITECTURE  
PROJECT MANAGEMENT  
QUANTITY SURVEYING

Holmbury House, Dorking Business Park  
Station Road, Dorking, Surrey, RH4 1HJ  
Tel: 01306 887070  
Fax: 01306 876716  
admin@bpg.co.uk  
www.bpg.co.uk

Project  
RENEWAL OF BUILDINGS AT PLOT 10  
COMMUNITY PLAY PROJECT  
128 CHALTON STREET LONDON NW1

Client  
PLOT 10

Date  
OCTOBER 2010

Drawn MF  
Checked\*\*

Scale 1:100 @ A1  
For PLANNING

Title  
PROPOSED ELEVATIONS

Drawing No. 3212/PL 25  
Rev A

