

Project:
1178
Bloomsbury Rooms

Drawing Title:
OS Site Plan

Stage:
Planning

Drawing no:
1178-10-01

Date: 05.01.11


Scale: 1:1250

Format: A4

Status: INFORMATION

Drawn by: -

Revision:

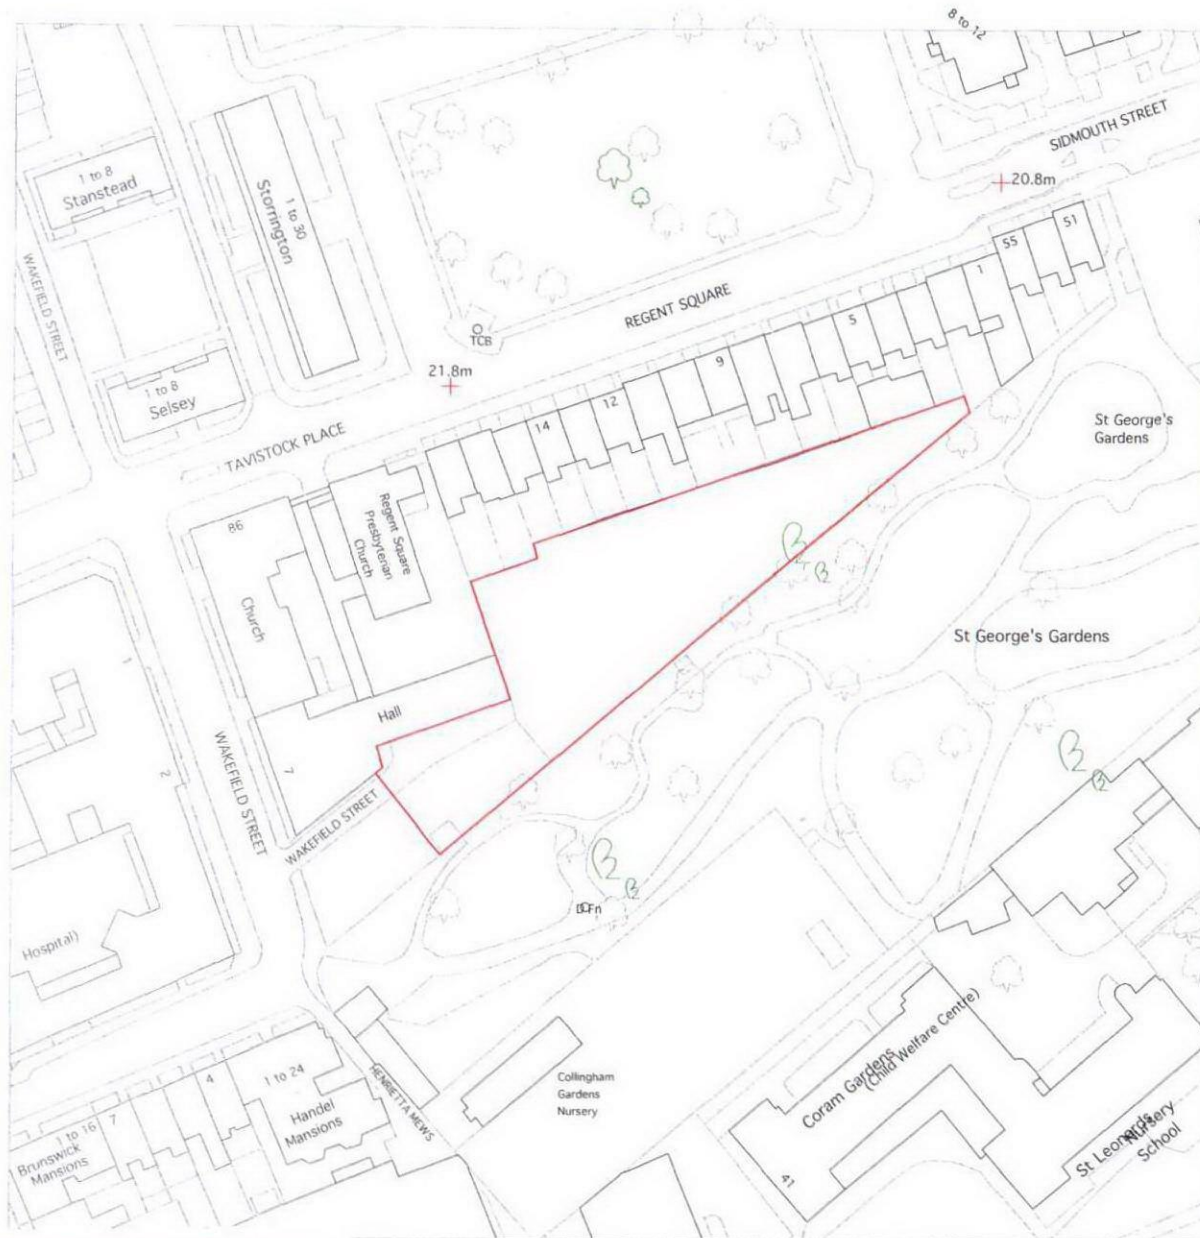

Document 3:
Application Drawings



S333
Architecture+Urbanism
Amsterdam London

70 Cowcross
London EC1M 6EJ
Tel : +44(0) 20 7336 7026
Fax: +44(0) 20 7336 7027
info@s333.org
www.s333.org

