


TOP FLOOR FLAT - 27 BELSIZE PARK GARDENS




PROPOSED SIDE ELEVATION

PROPOSED FRONT ELEVATION

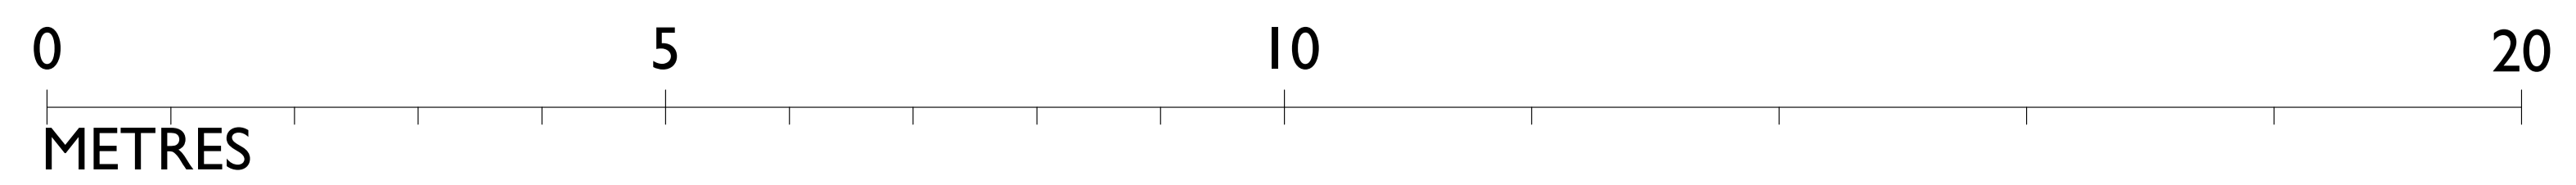

LANDIVAR ARCHITECTS
ARCHITECTS AND DESIGNERS

Landivar architects limited:
The Ironworks, Chesapeake, Brighton, BN1 4GD
T. +44 (0) 1273 722487
e.info@landivar-architects.com
www.landivar-architects.com

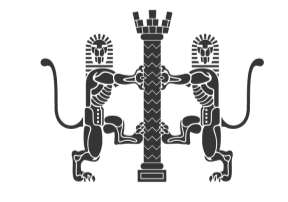

| | |
|-----------------|---------------------------------|
| DRAWING STATUS: | PLANNING |
| CLIENT: | MR FRANCOIS SINIBARDY |
| PROJECT: | FLAT 3, 27 BELSIZE PARK GARDENS |
| DRAWING: | ELEVATIONS / AS PROPOSED |
| DRAWN: | ML SCALE 1:50 @ A1 |
| DATE: | JANUARY 2011 REV. - |
| JOB NO. | 1101 DRG. NO. D.04 |