


DO NOT SCALE FROM THIS DRAWING. All dimensions must be verified by the main contractor before the commencement on site of any item of work or the preparation of shop drawings for their own work or that of sub-contractor or suppliers. This drawing is to be read in conjunction with all relevant documents. Any queries or discrepancies must be reported immediately to the architect. This document is copyright of DDWH Architects Ltd.

Rev	Date



Front Elevation as Existing from Garden

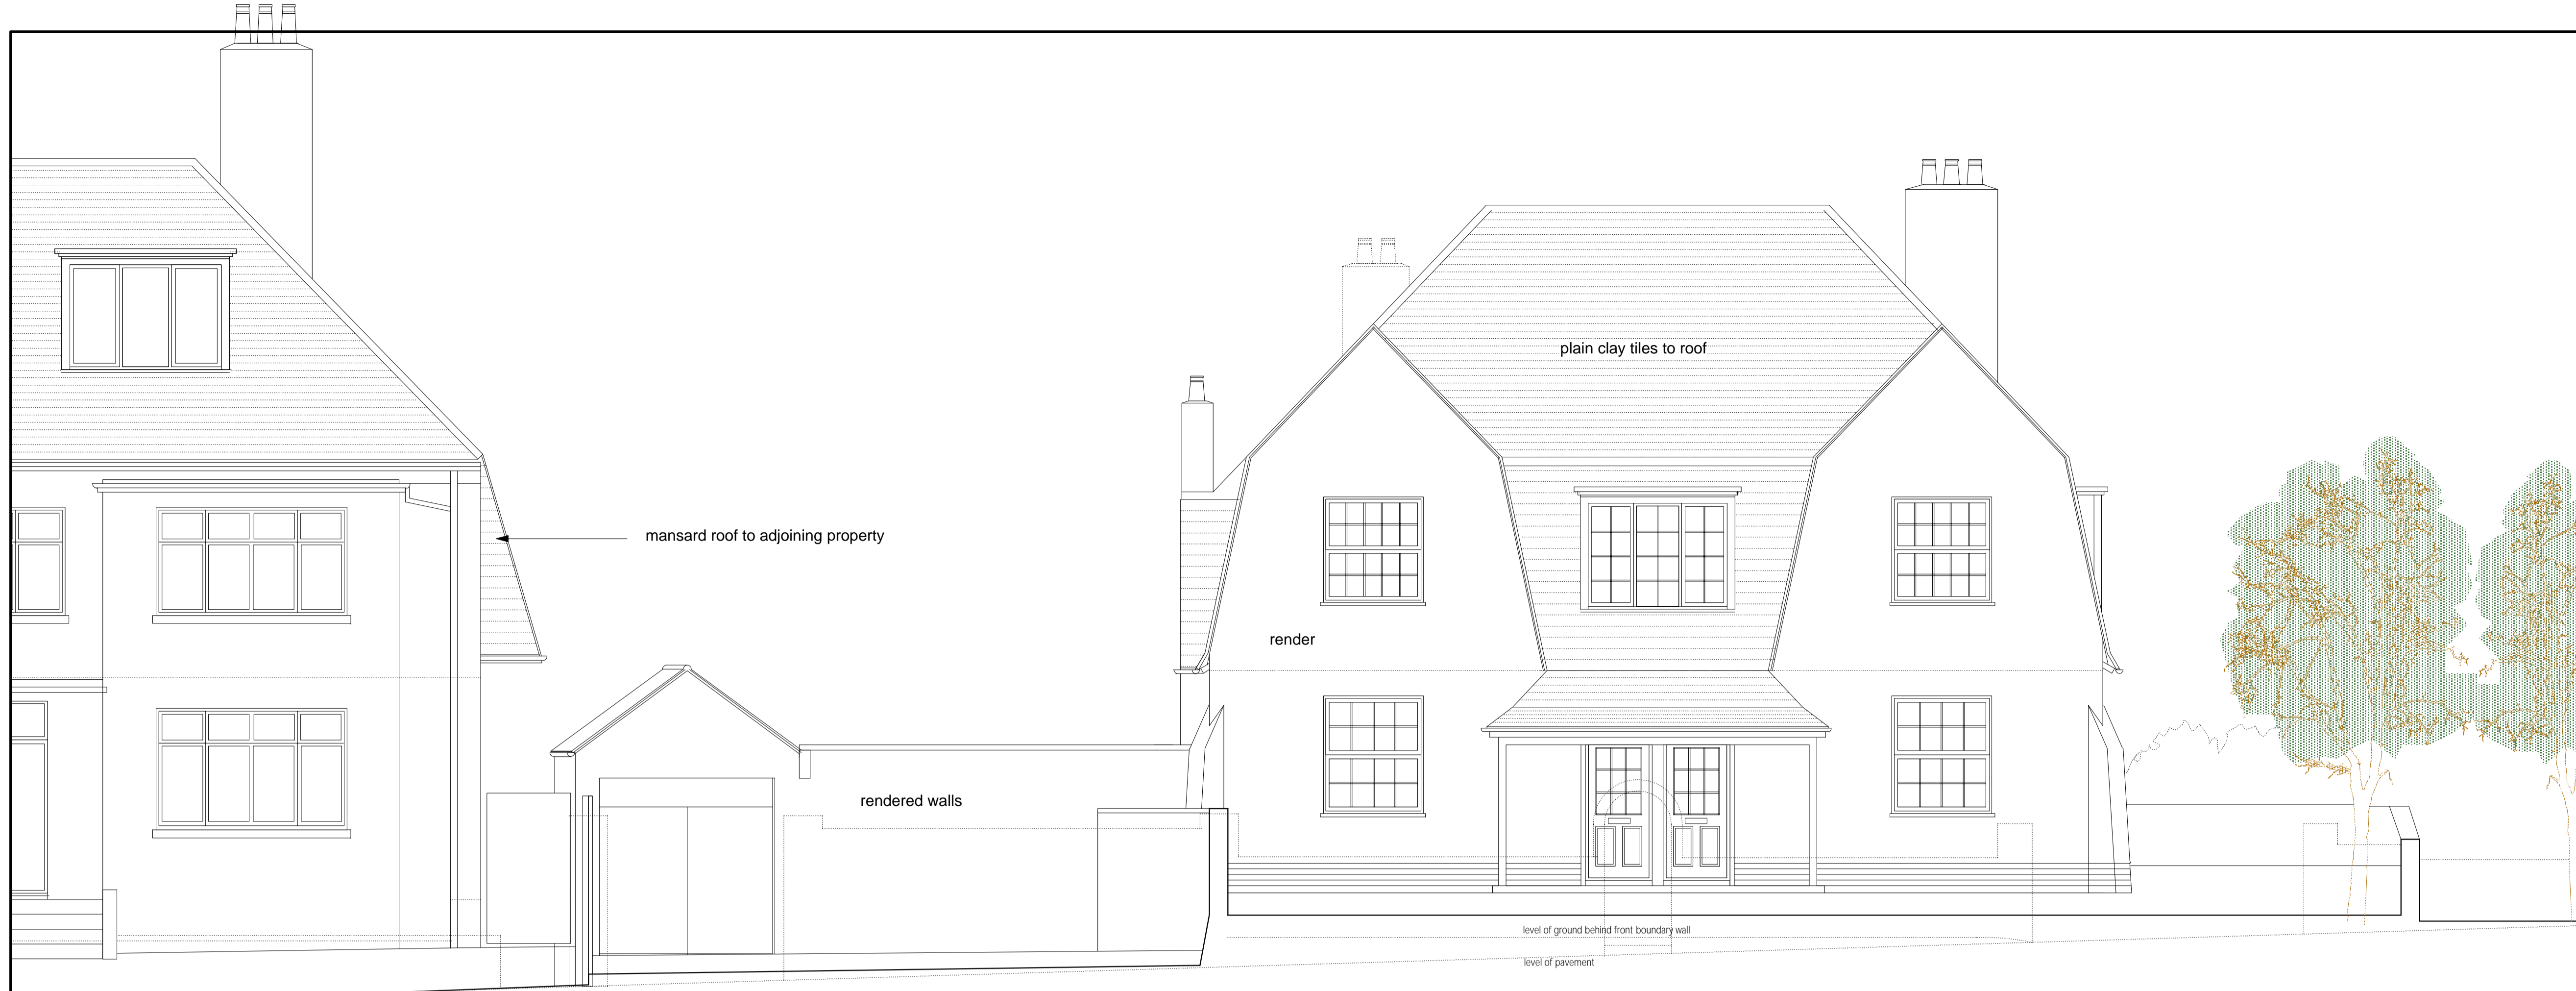

Front Elevation as Existing from Pavement

<b>Project:</b>	8 St Cuthberts Road	<b>Date:</b>	Feb 2010
<b>Client:</b>	SA	<b>Scale:</b>	1:50 at A2
<b>Drawing Title:</b>	Front Elevation as Existing	<b>Drawn by:</b>	wh
<b>Drawing Number:</b>	123-213		

**DDWH Architects**  
 architecture urban design interior design  
 27 barnfield upper park road, london nw3 2uu  
 tel: 020 7691 0141  
 fax: 020 7691 0142  
 mail@ddwharchitects.com