


DO NOT SCALE FROM THIS DRAWING. All dimensions must be verified by the main contractor before the commencement on site of any item of work or the preparation of shop drawings for their own work or that of sub-contractor or suppliers.
 This drawing is to be read in conjunction with all relevant documents.. Any queries or discrepancies must be reported immediately to the architect.
 This document is copyright of DDWH Architects Ltd.

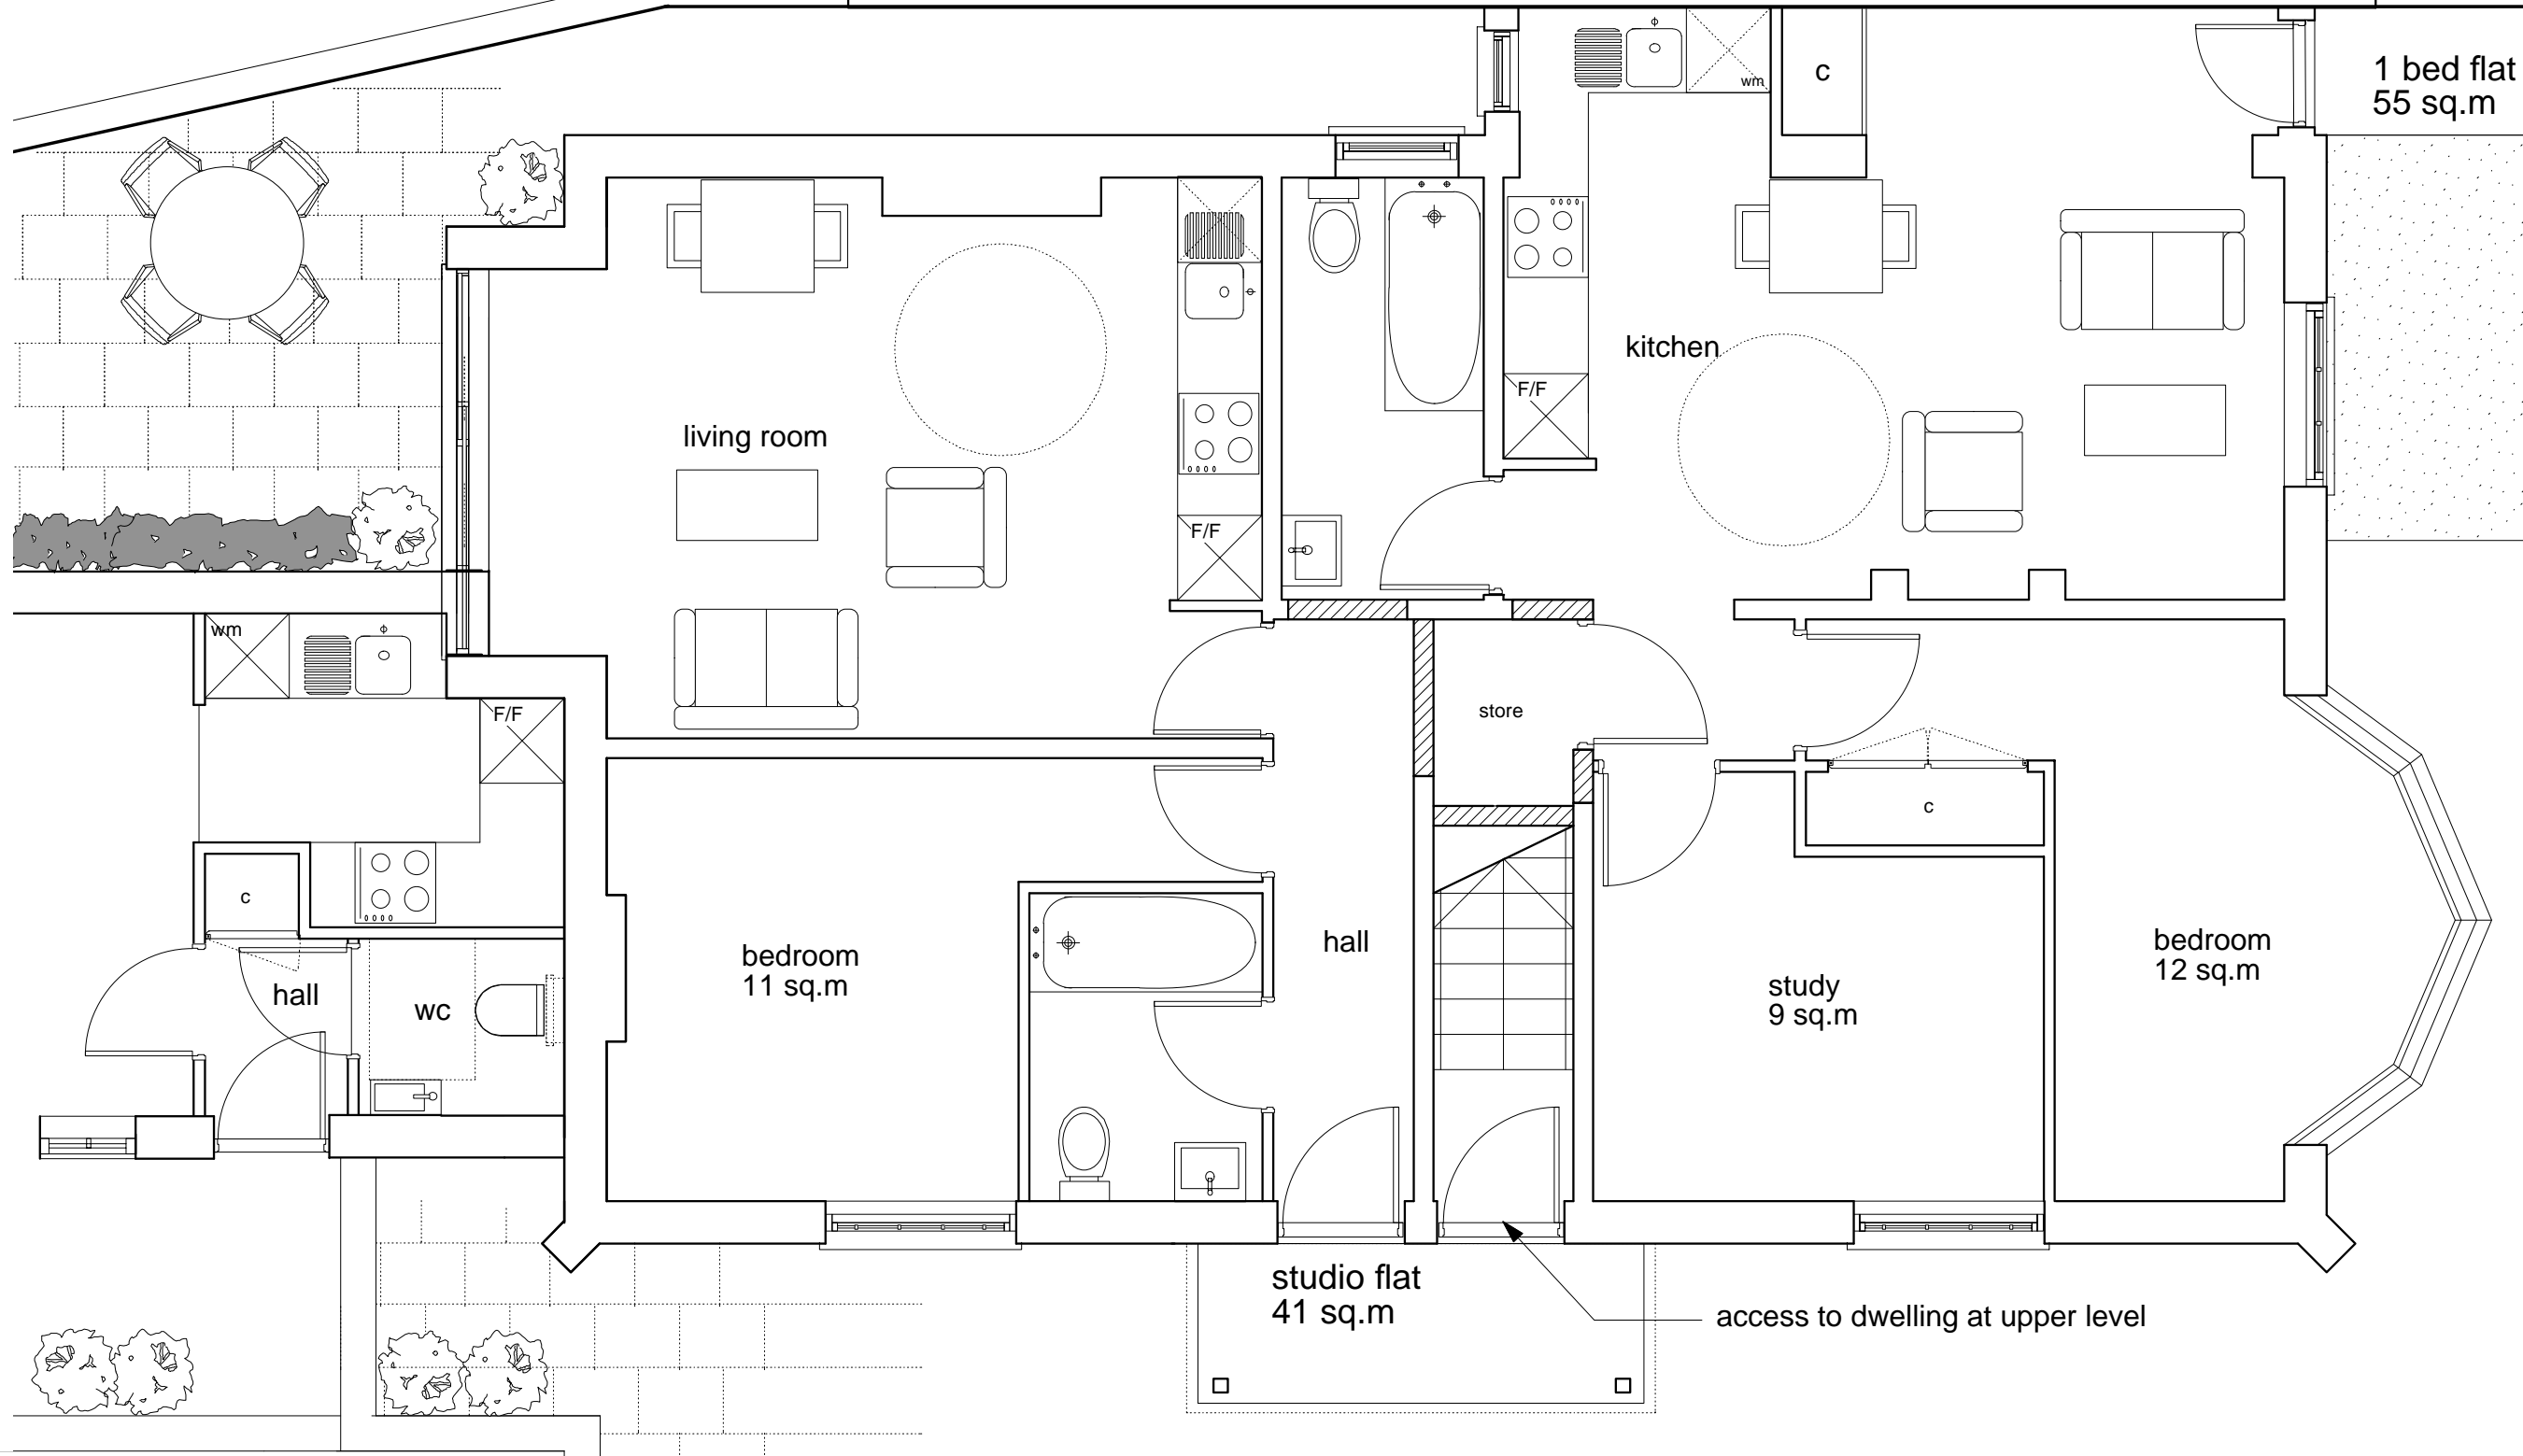

Rev	Date	Notes
b	Sep10	layout amended

Notes

Project: 8 St Cuthberts Road NW6	Date: Feb 10
Client: SA	Scale: 1:50 at A3
Drawing No: 123-217b	Drawn: wh
Drawing Title: Ground floor plan as proposed	

DDWH Architects
 architecture urban design interior design
 27 barnfield upper park road, london nw3 2uu
 tel: 020 7691 0141
 fax: 020 7691 0142
 mail@ddwharchitects.com