


DO NOT SCALE FROM THIS DRAWING. All dimensions must be verified by the main contractor before the commencement on site of any item of work or the preparation of shop drawings for their own work or that of sub-contractor or suppliers.  
This drawing is to be read in conjunction with all relevant documents.. Any queries or discrepancies must be reported immediately to the architect.  
This document is copyright of DDWH Architects Ltd.

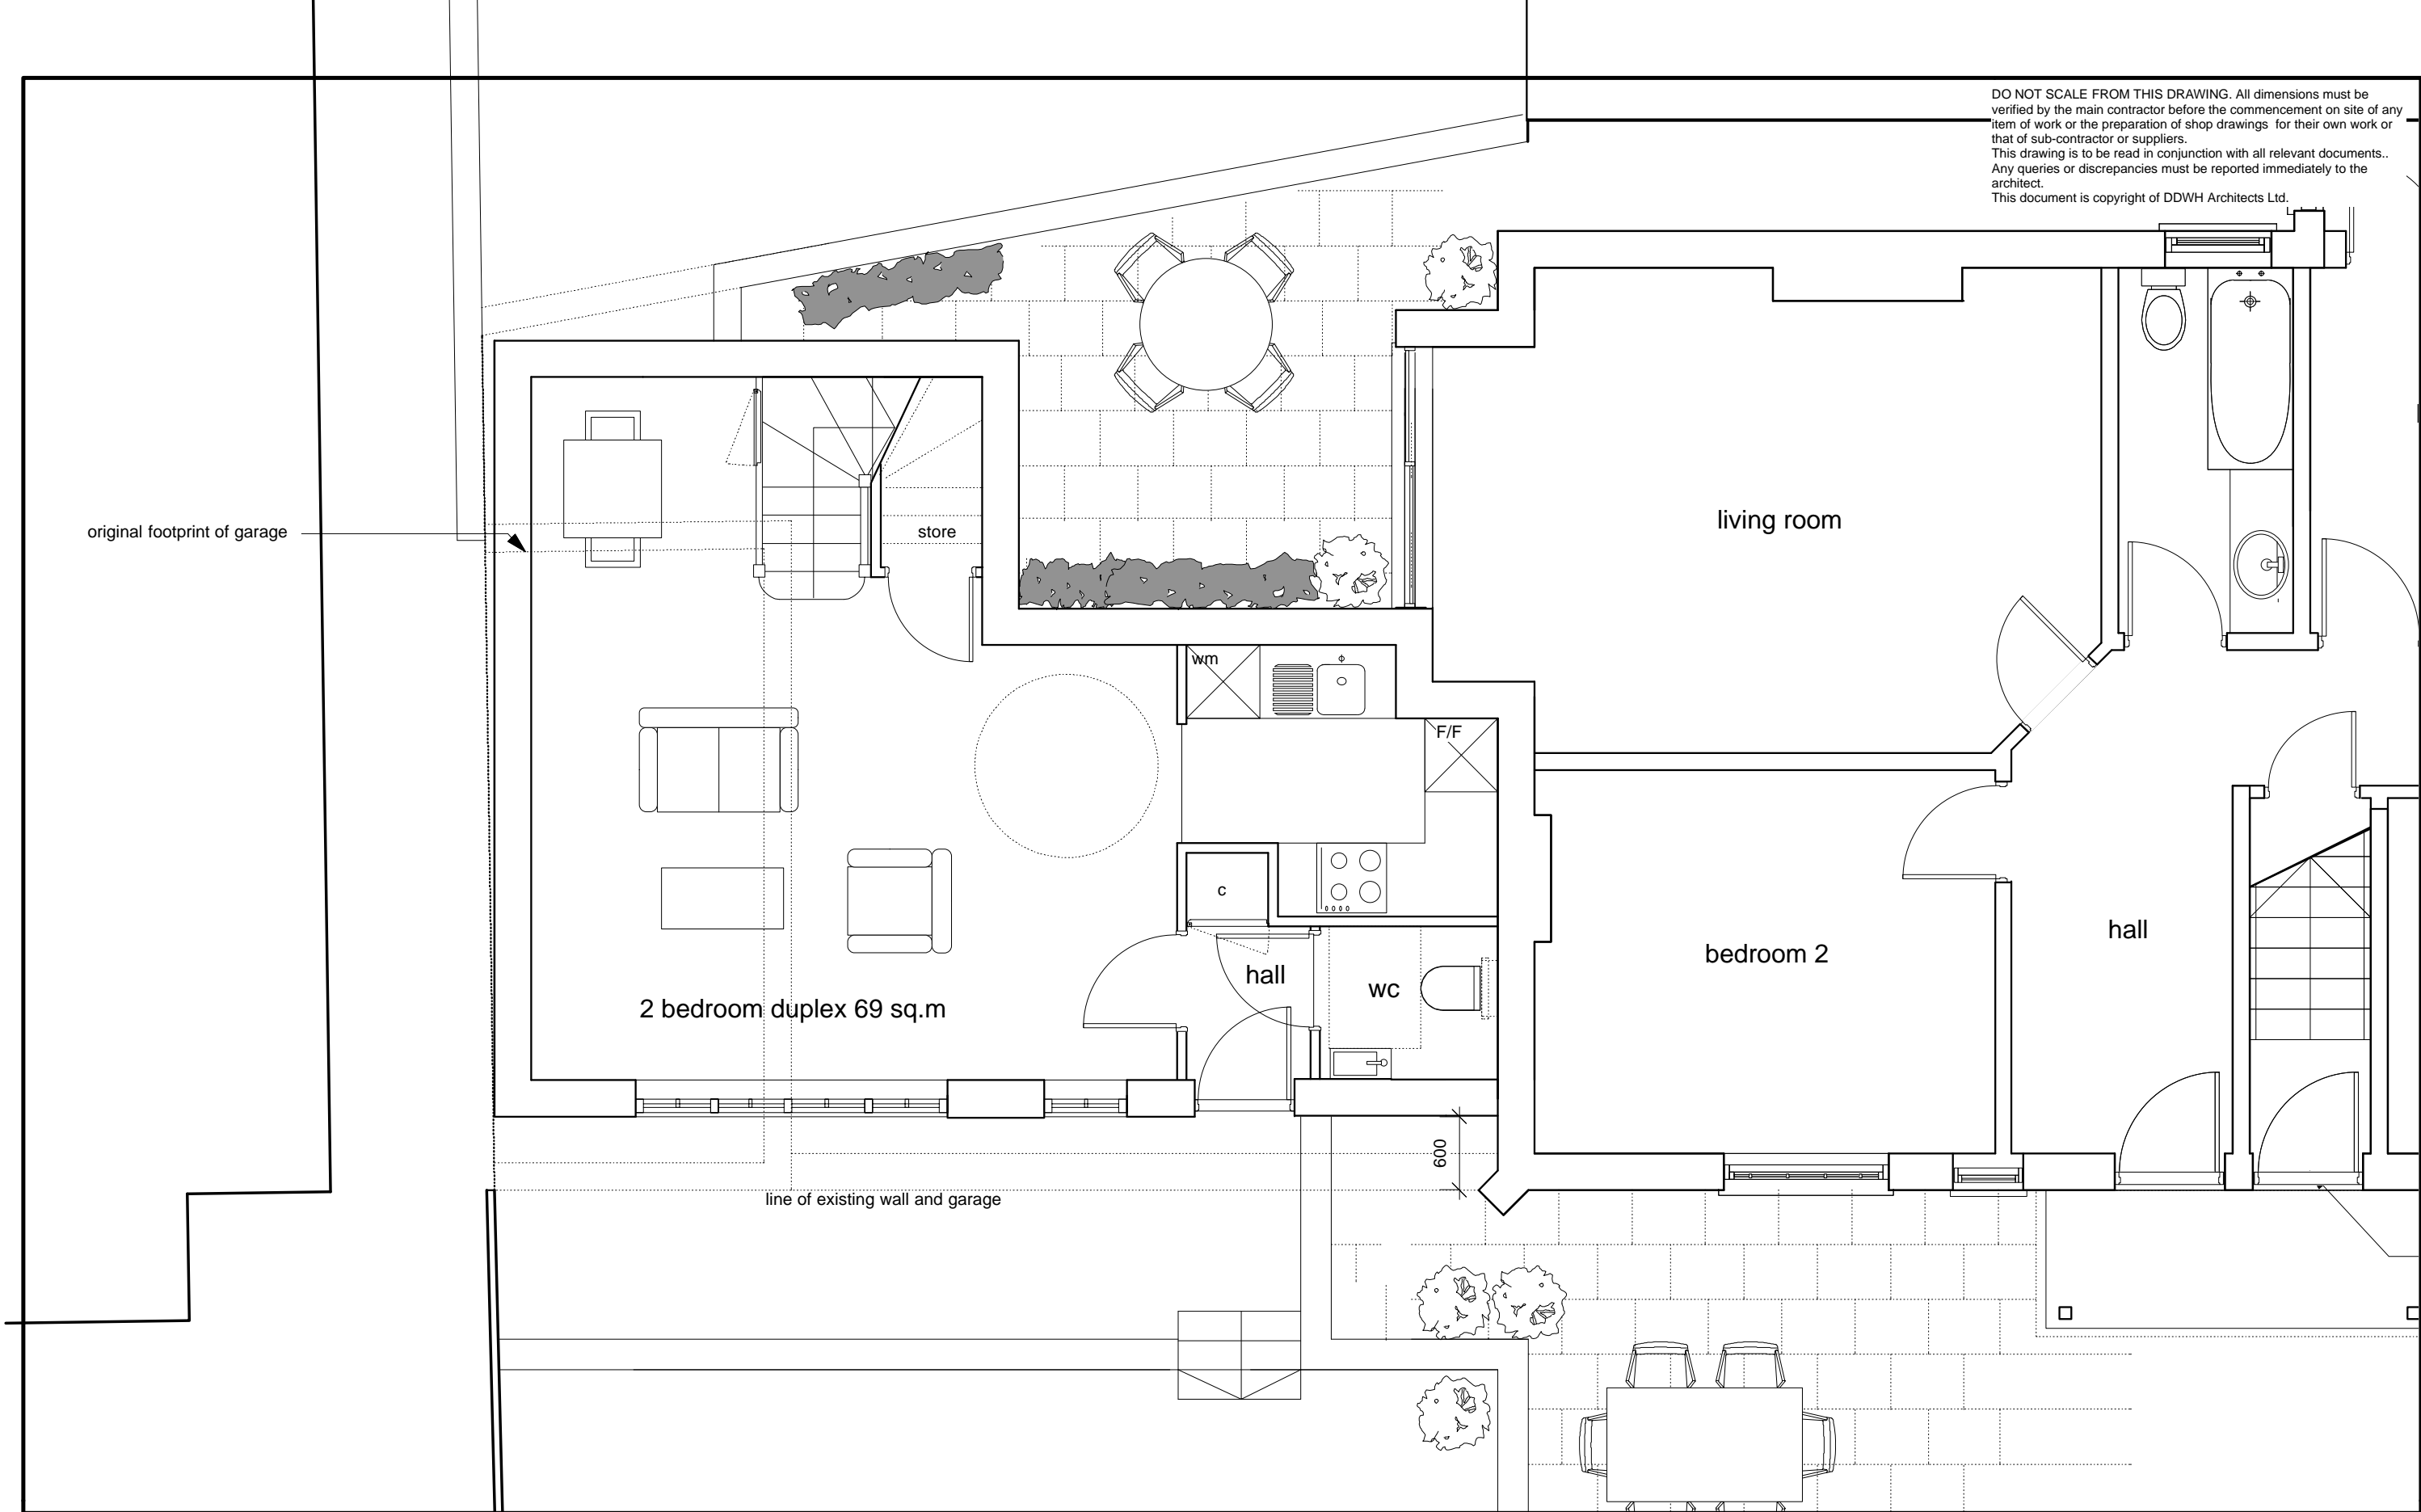

Rev	Date	Notes
a	July 2010	amendments to existing ground floor layout omitted
b	Sep 2010	layout redesigned
c	Oct 2010	proposed extension set back as recommended by Camden Planning

Notes

<b>Project:</b> 8 St Cuthberts Road NW6	<b>Date:</b> Feb 10
<b>Client:</b> SA	<b>Scale:</b> 1:50 at A3
<b>Drawing No:</b> 123-218c	<b>Drawn:</b> wh
<b>Drawing Title:</b> Ground floor plan Extension as proposed	

**DDWH Architects**  
architecture urban design interior design  
27 barnfield upper park road, london nw3 2uu  
tel: 020 7691 0141  
fax: 020 7691 0142  
mail@ddwharchitects.com